



8/23/99

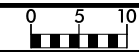

PROJ. REFERENCE NO.
U-3109A

SHEET NO.
X-175

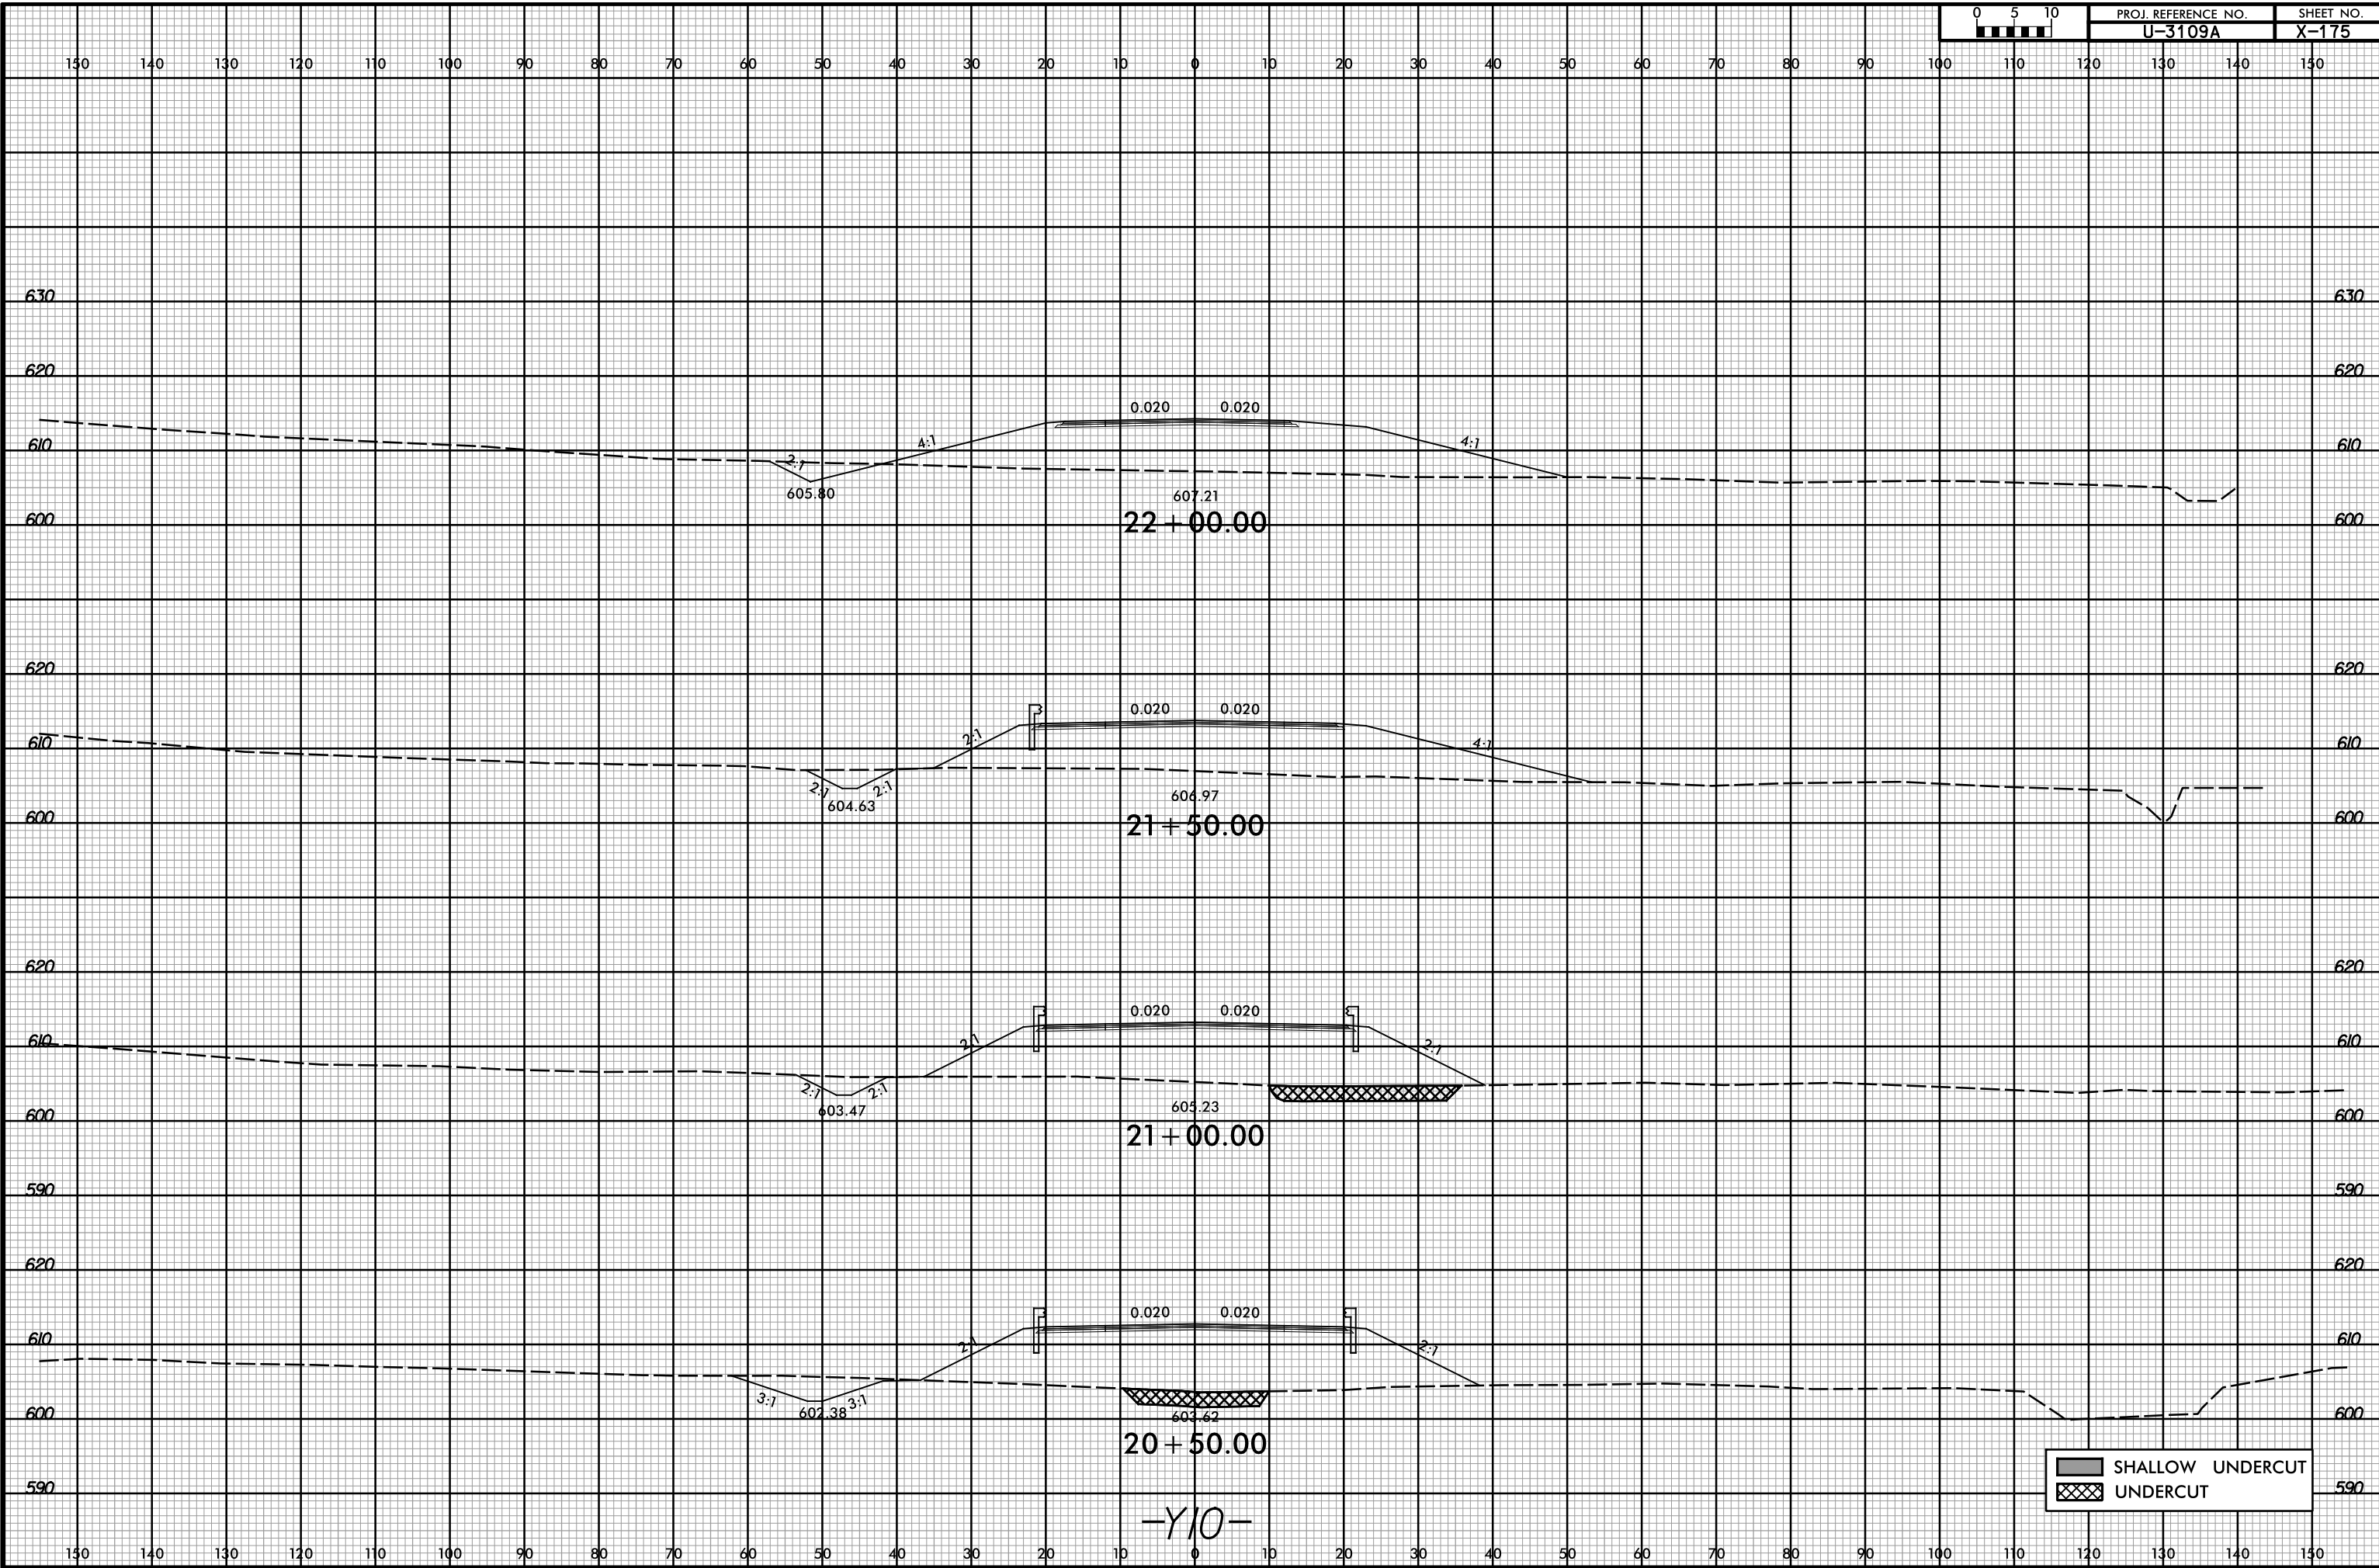

SHALLOW UNDERCUT
UNDERCUT

-Y10-

3/2/2017 10:44:03 AM
R:\Roadway\XSC\13109A_Rdy_xp_1_Y10.dgn
User: Todd.Buckner