



8/23/99

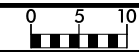

PROJ. REFERENCE NO. U-3109A SHEET NO. X-179

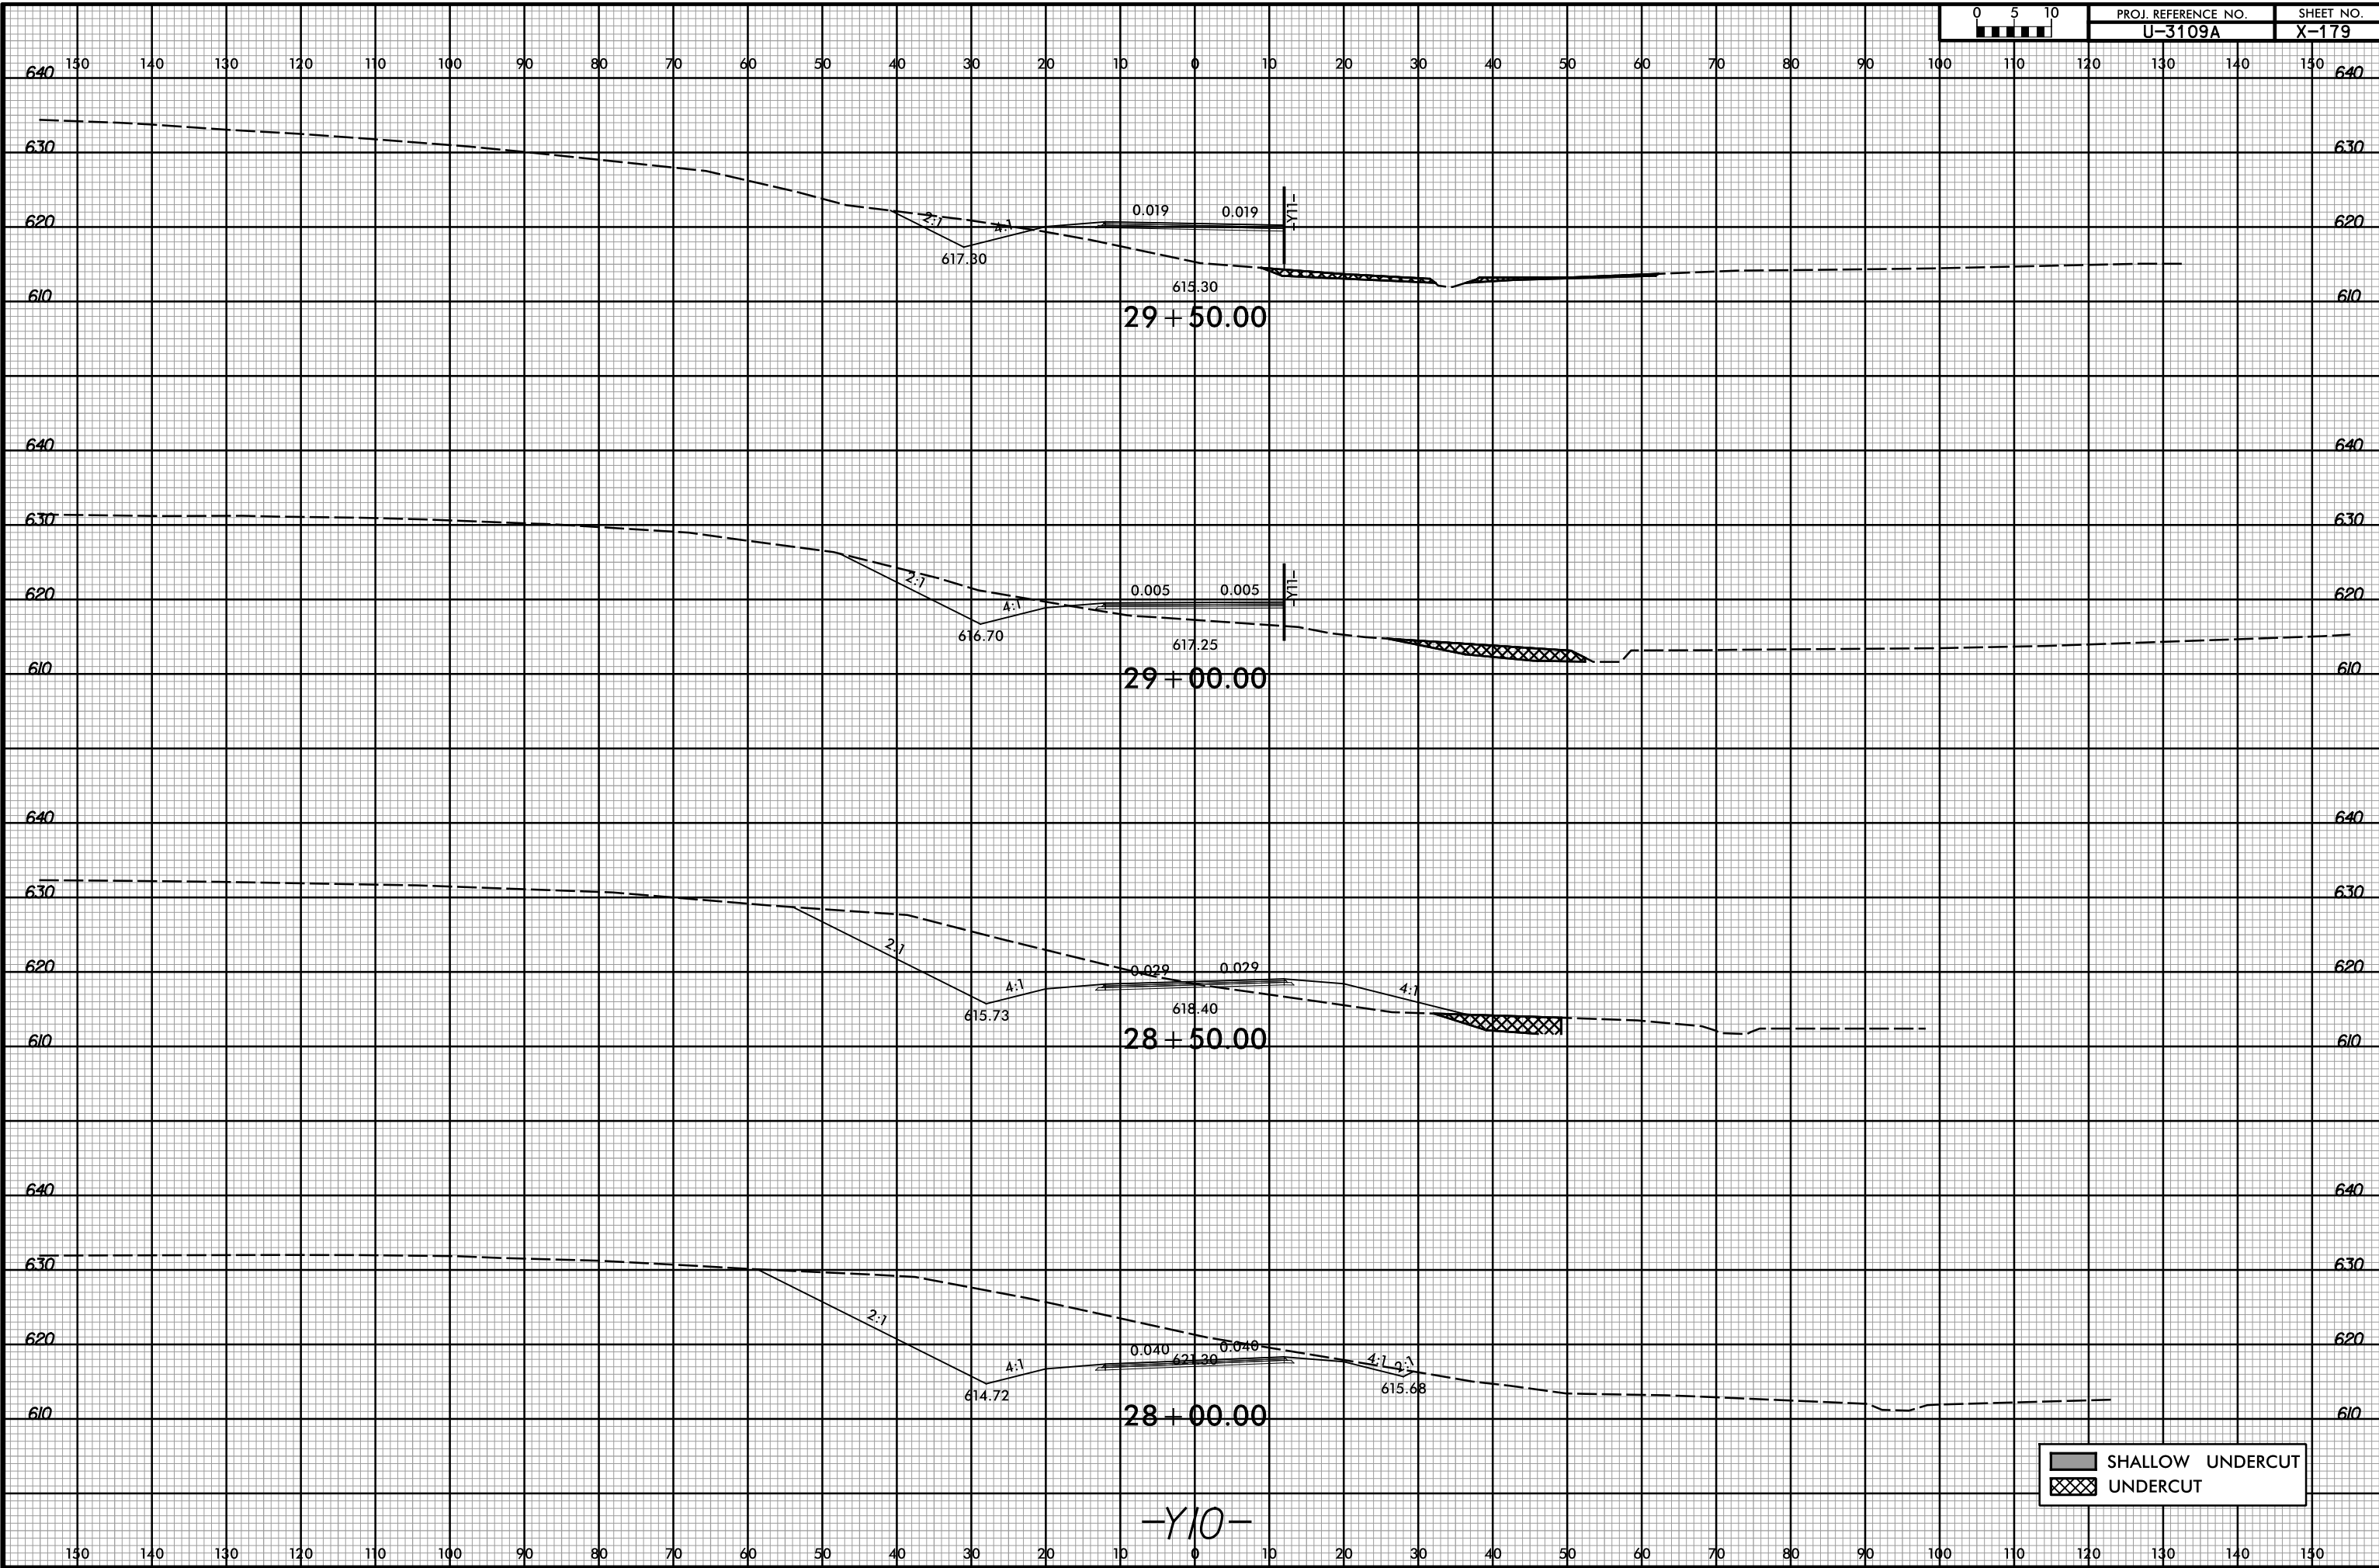

3/2/2017 10:44:05 AM  
R:\Roadway\XSC\13109A\_Rdy\_110.dgn  
User: Todd.Buckner

-Y10-