


8/23/99



PROJ. REFERENCE NO. U-3109A SHEET NO. X-184

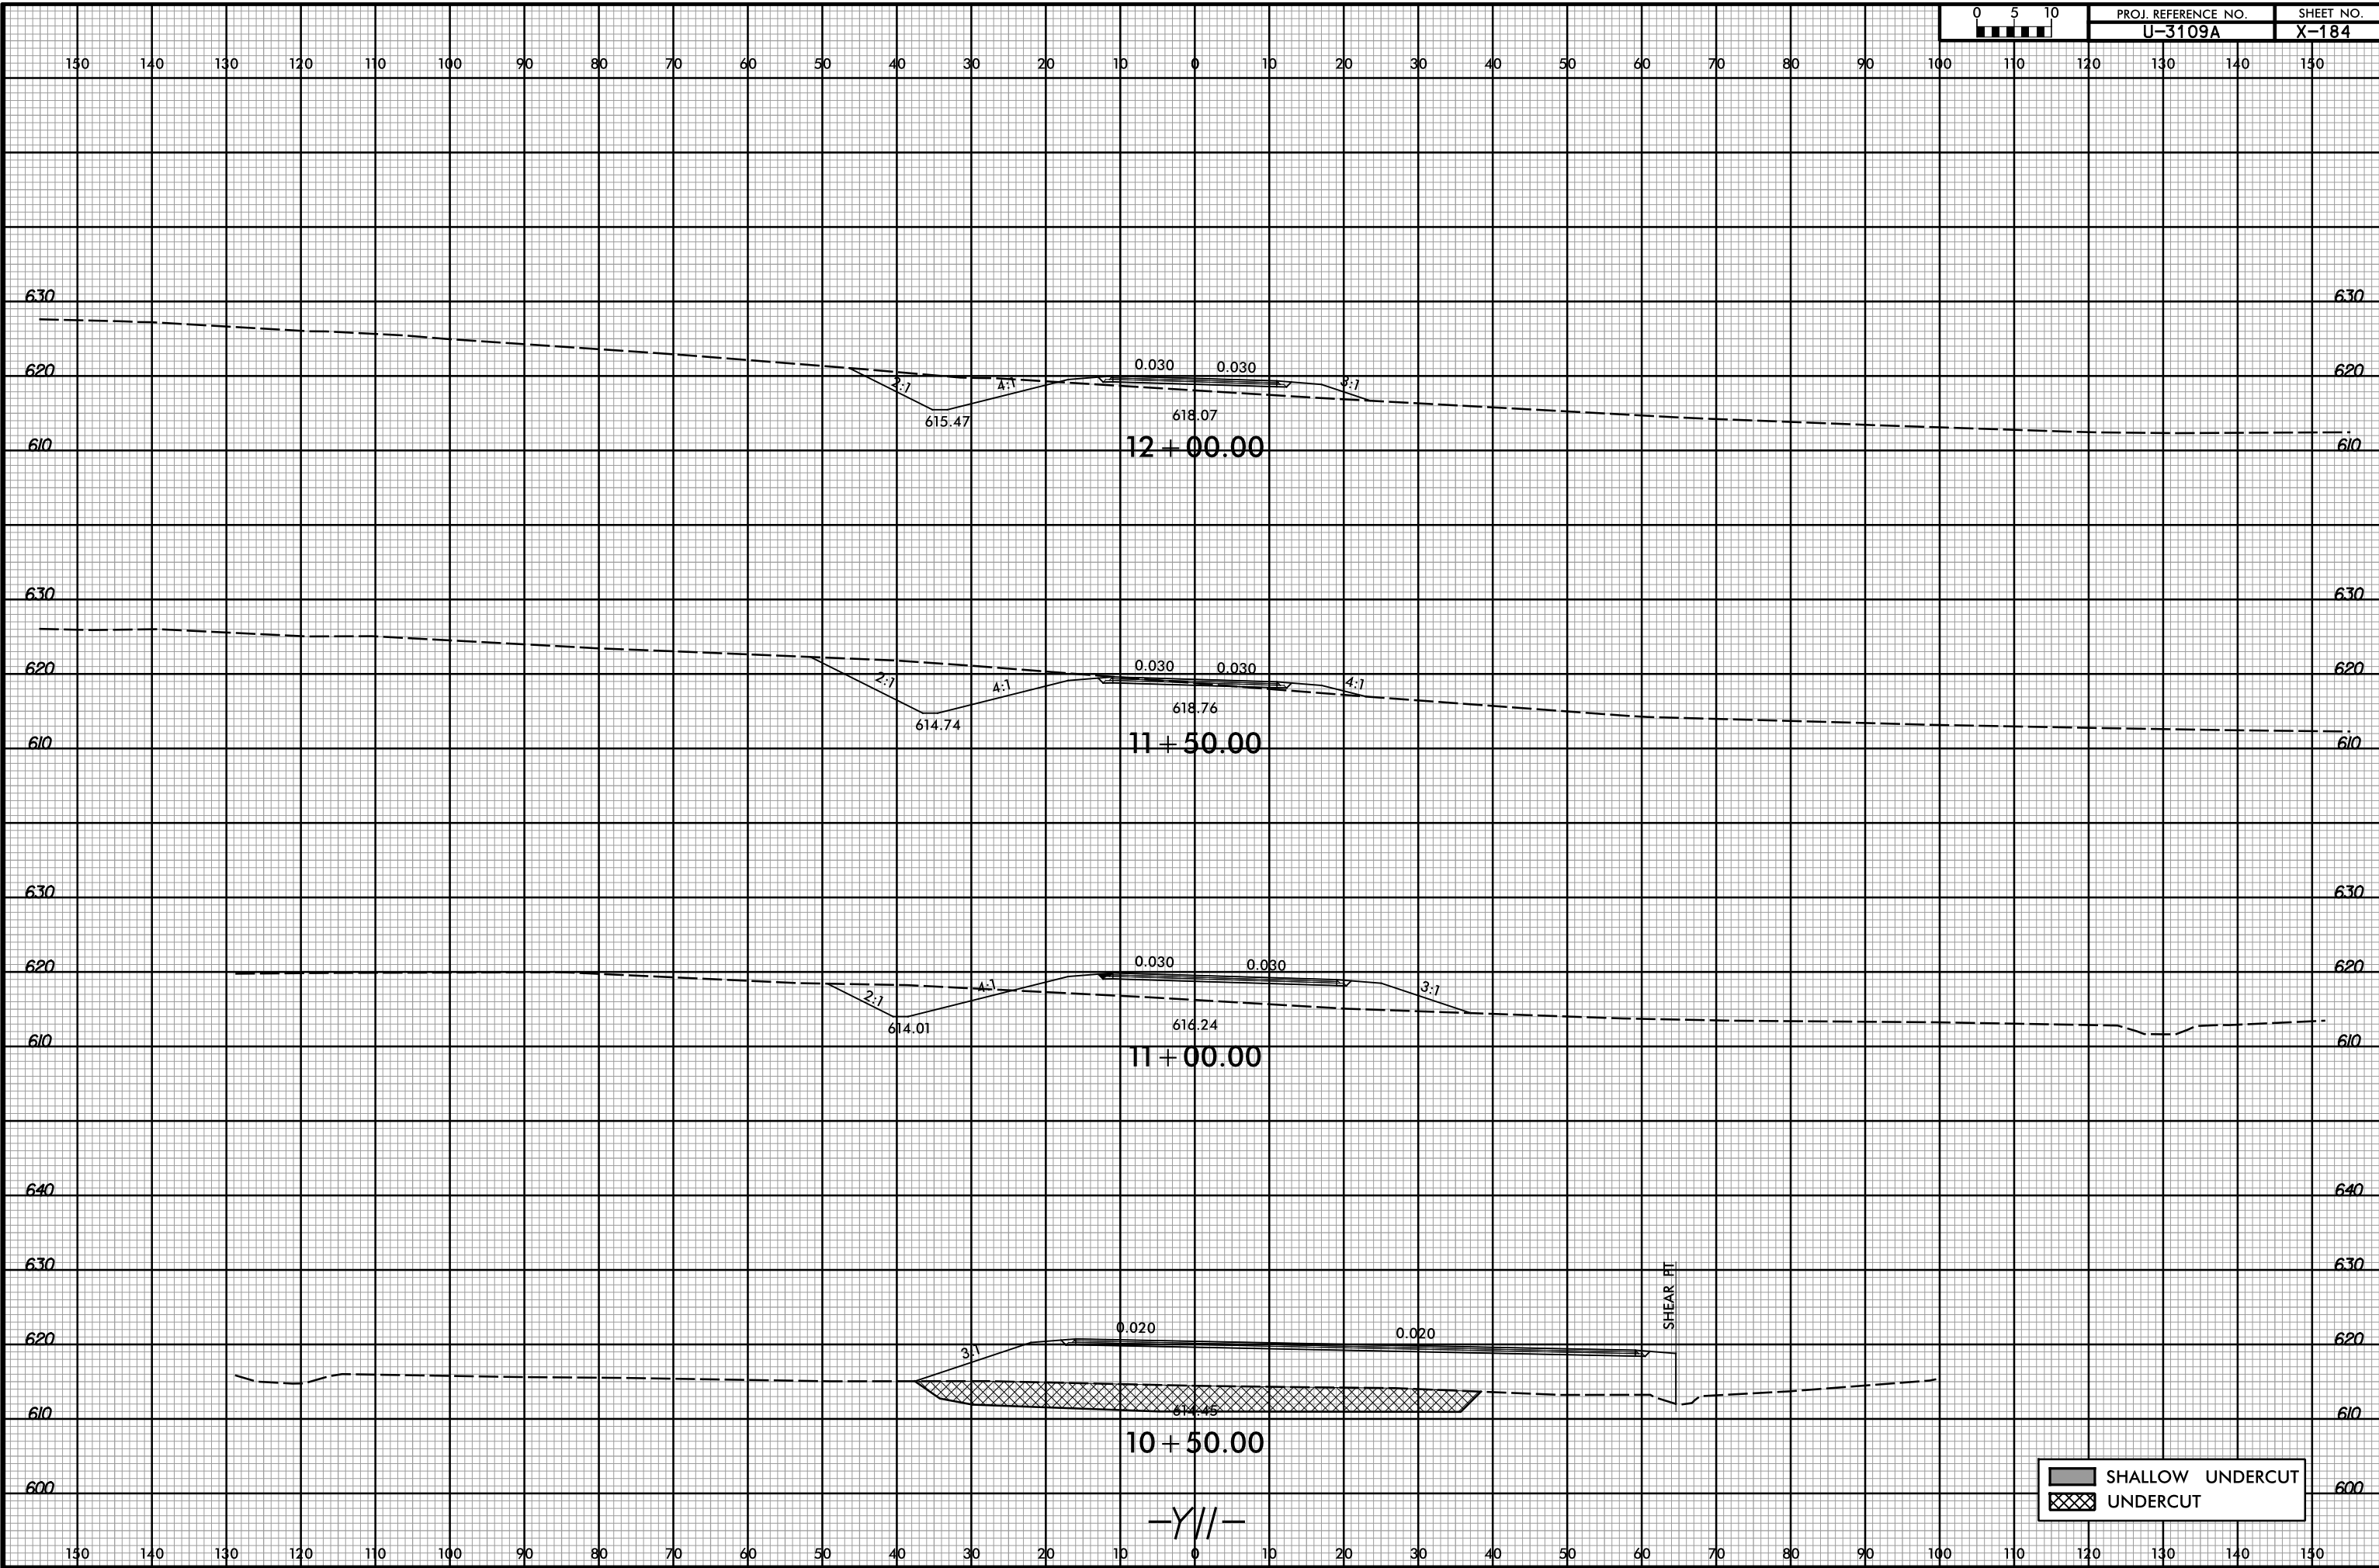

12 + 00.00

11 + 50.00

11 + 00.00

10 + 50.00

-Y//-

SHEAR PT

SHALLOW UNDERCUT UNDERCUT

3/2/2017 10:44:07 AM R:\Roadway\XSC\113109A_Rdy..._Y11.dgn