



8/23/99

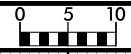

PROJ. REFERENCE NO. U-3109A SHEET NO. X-188

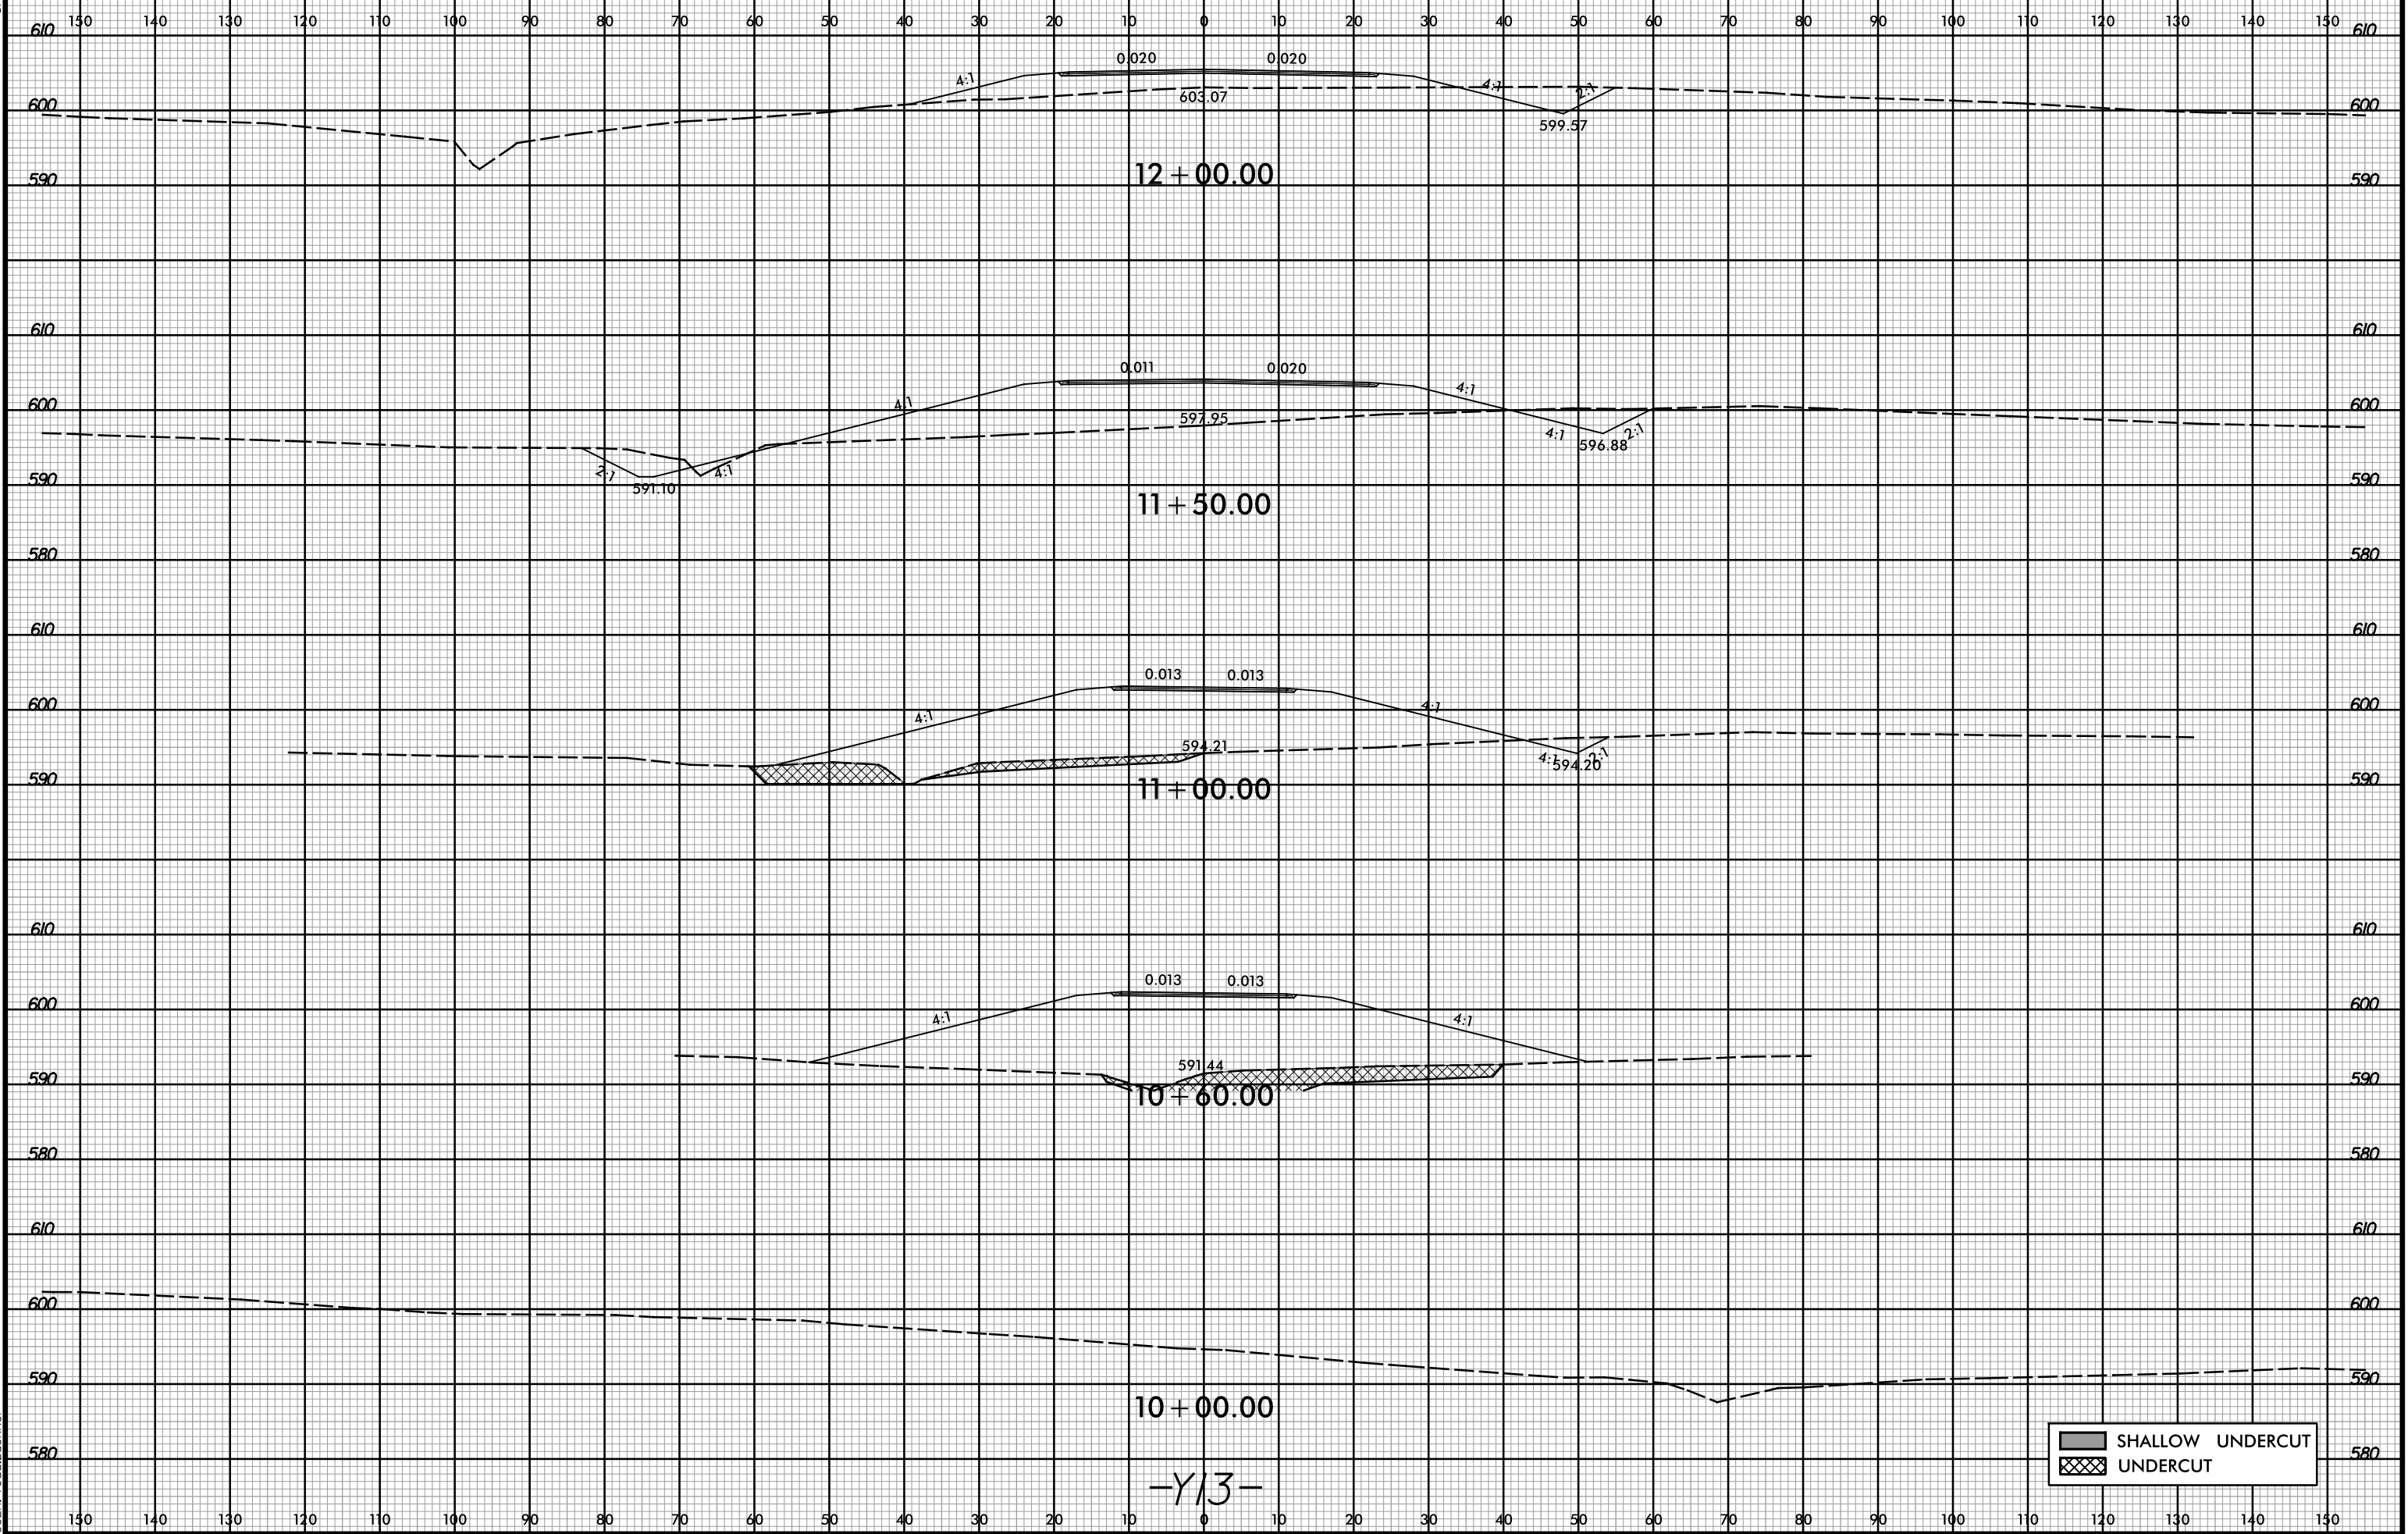

3/2/2017 10:44:09 AM
R:\Roadway\XSC\13109A_Rdy_xp1_Y13.dgn
User: Todd.Buckner

-Y13-