


8/23/99

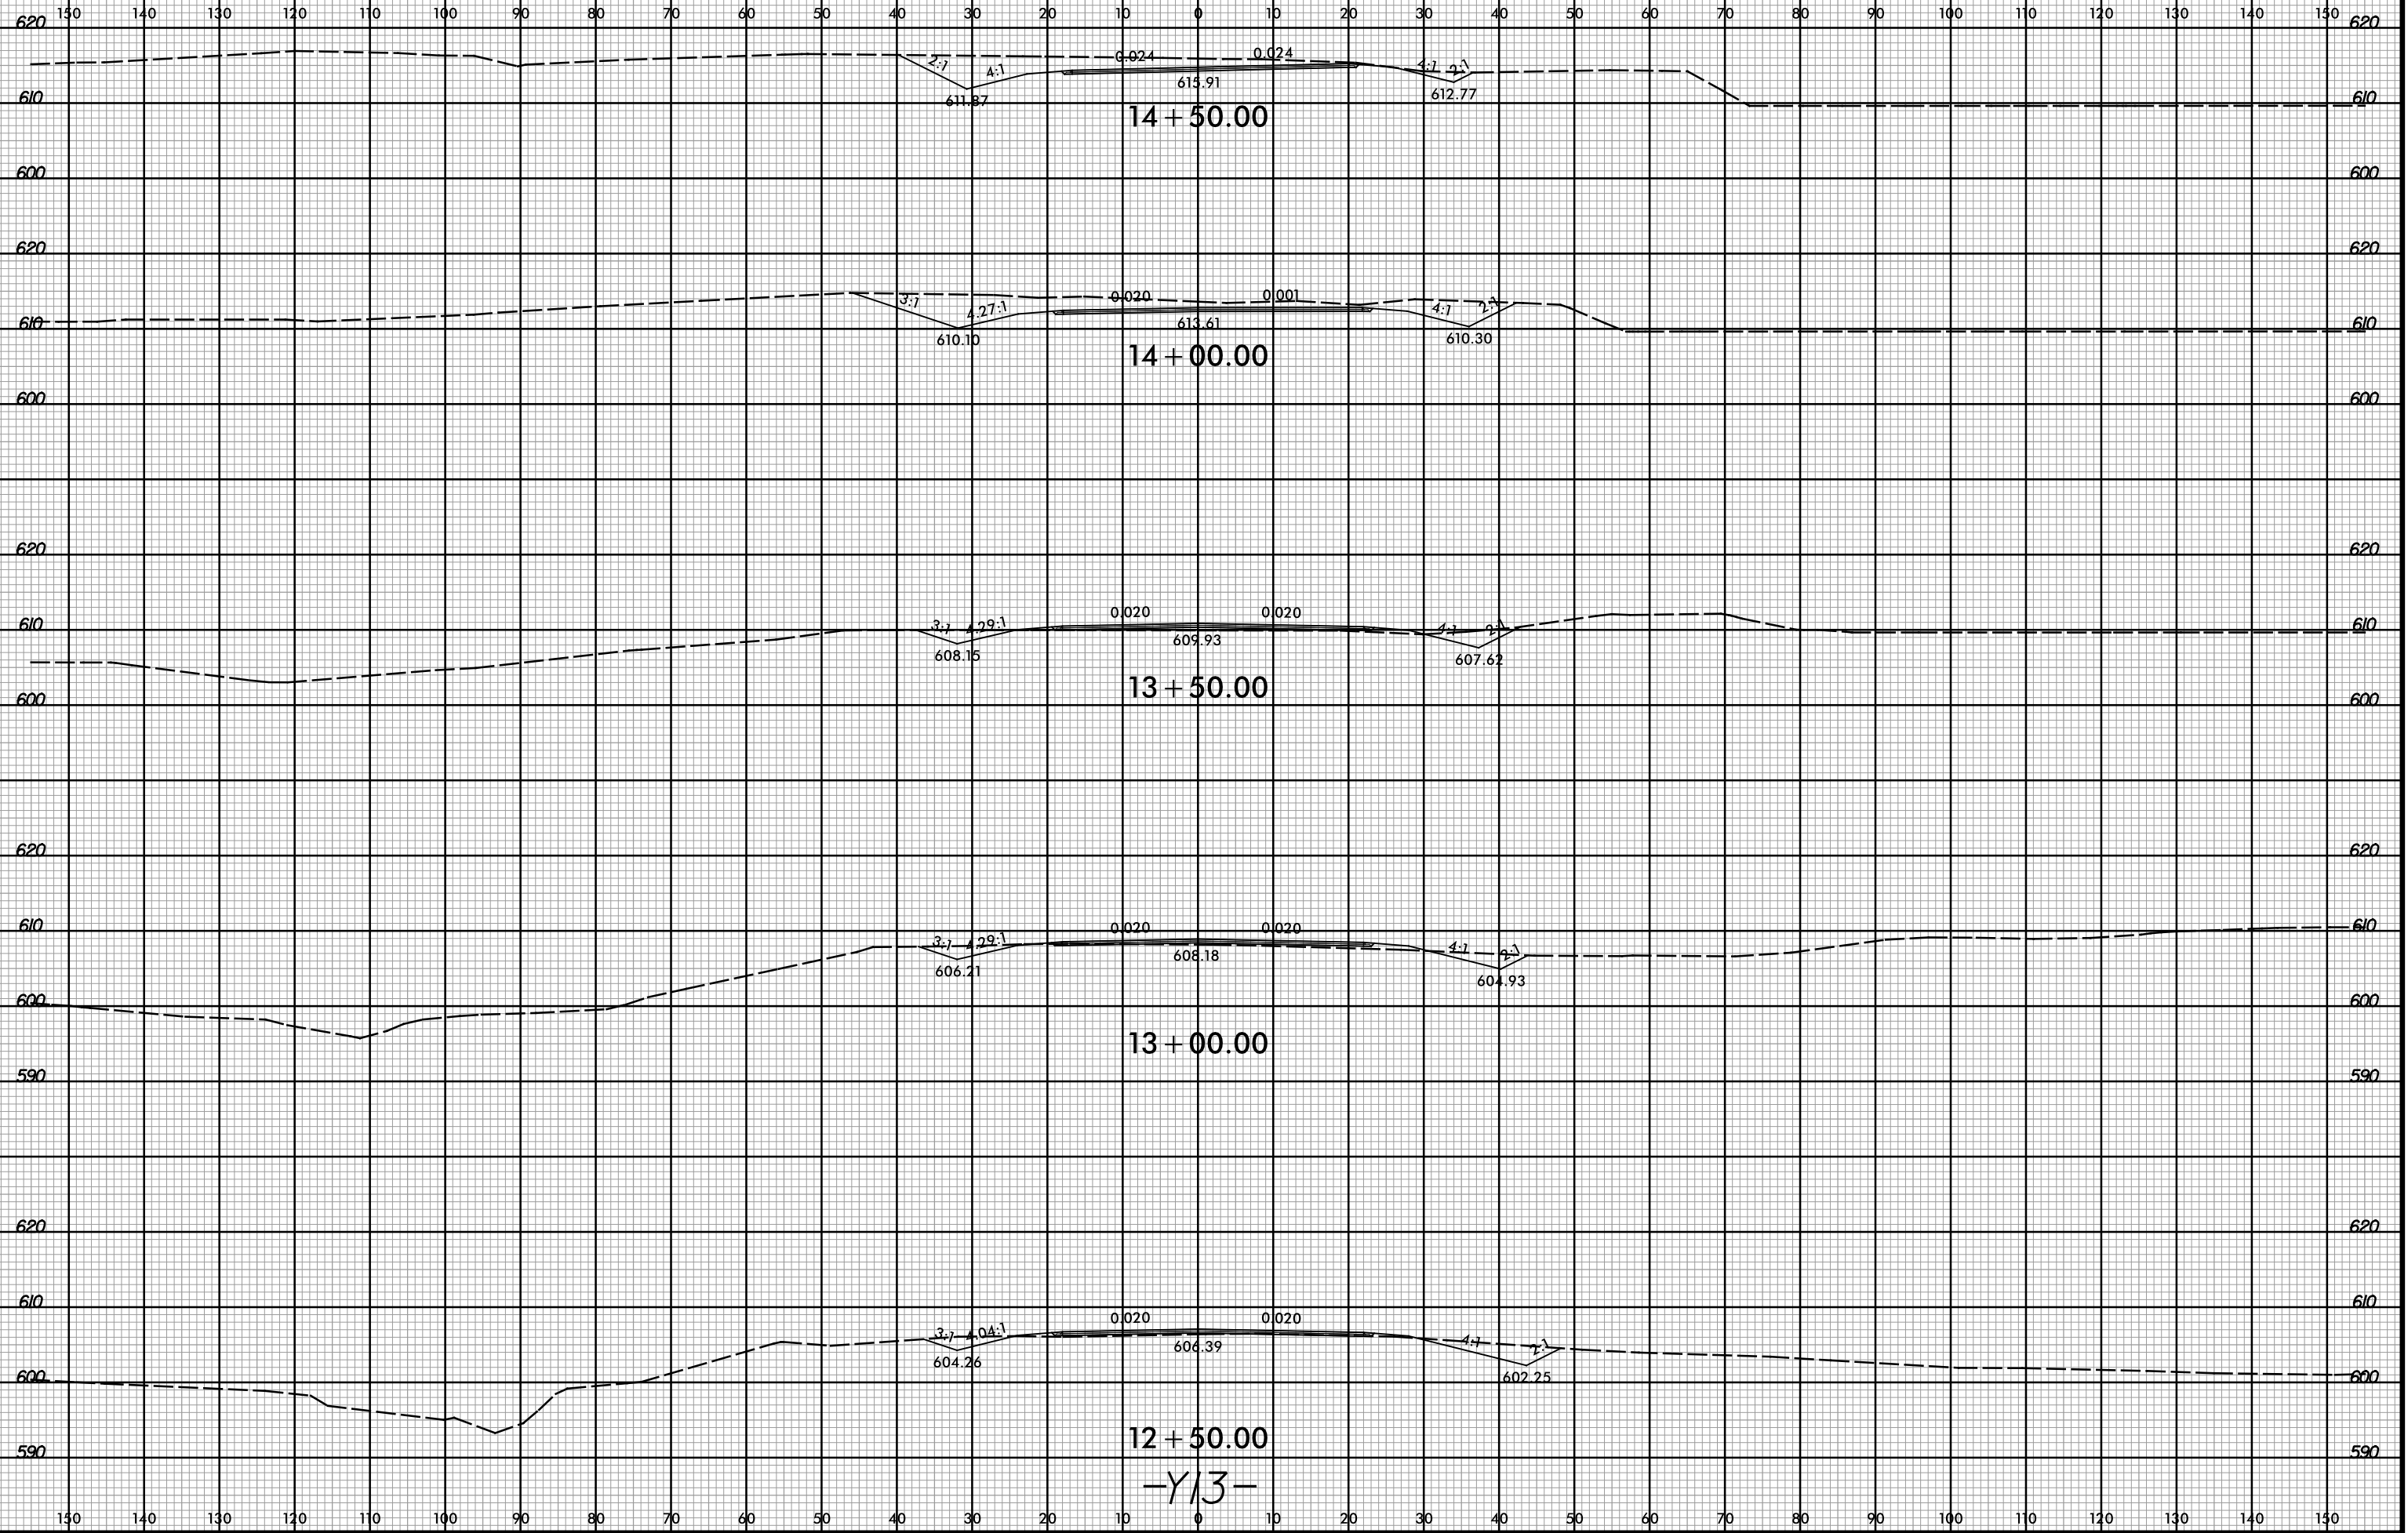

3/2/2017 10:44:09 AM
R:\Roadway\XSC\13109A_Rdy_xp1_Y13.dgn
User: Todd.Buckner