


8/23/99



PROJ. REFERENCE NO. U-3109A SHEET NO. X-207

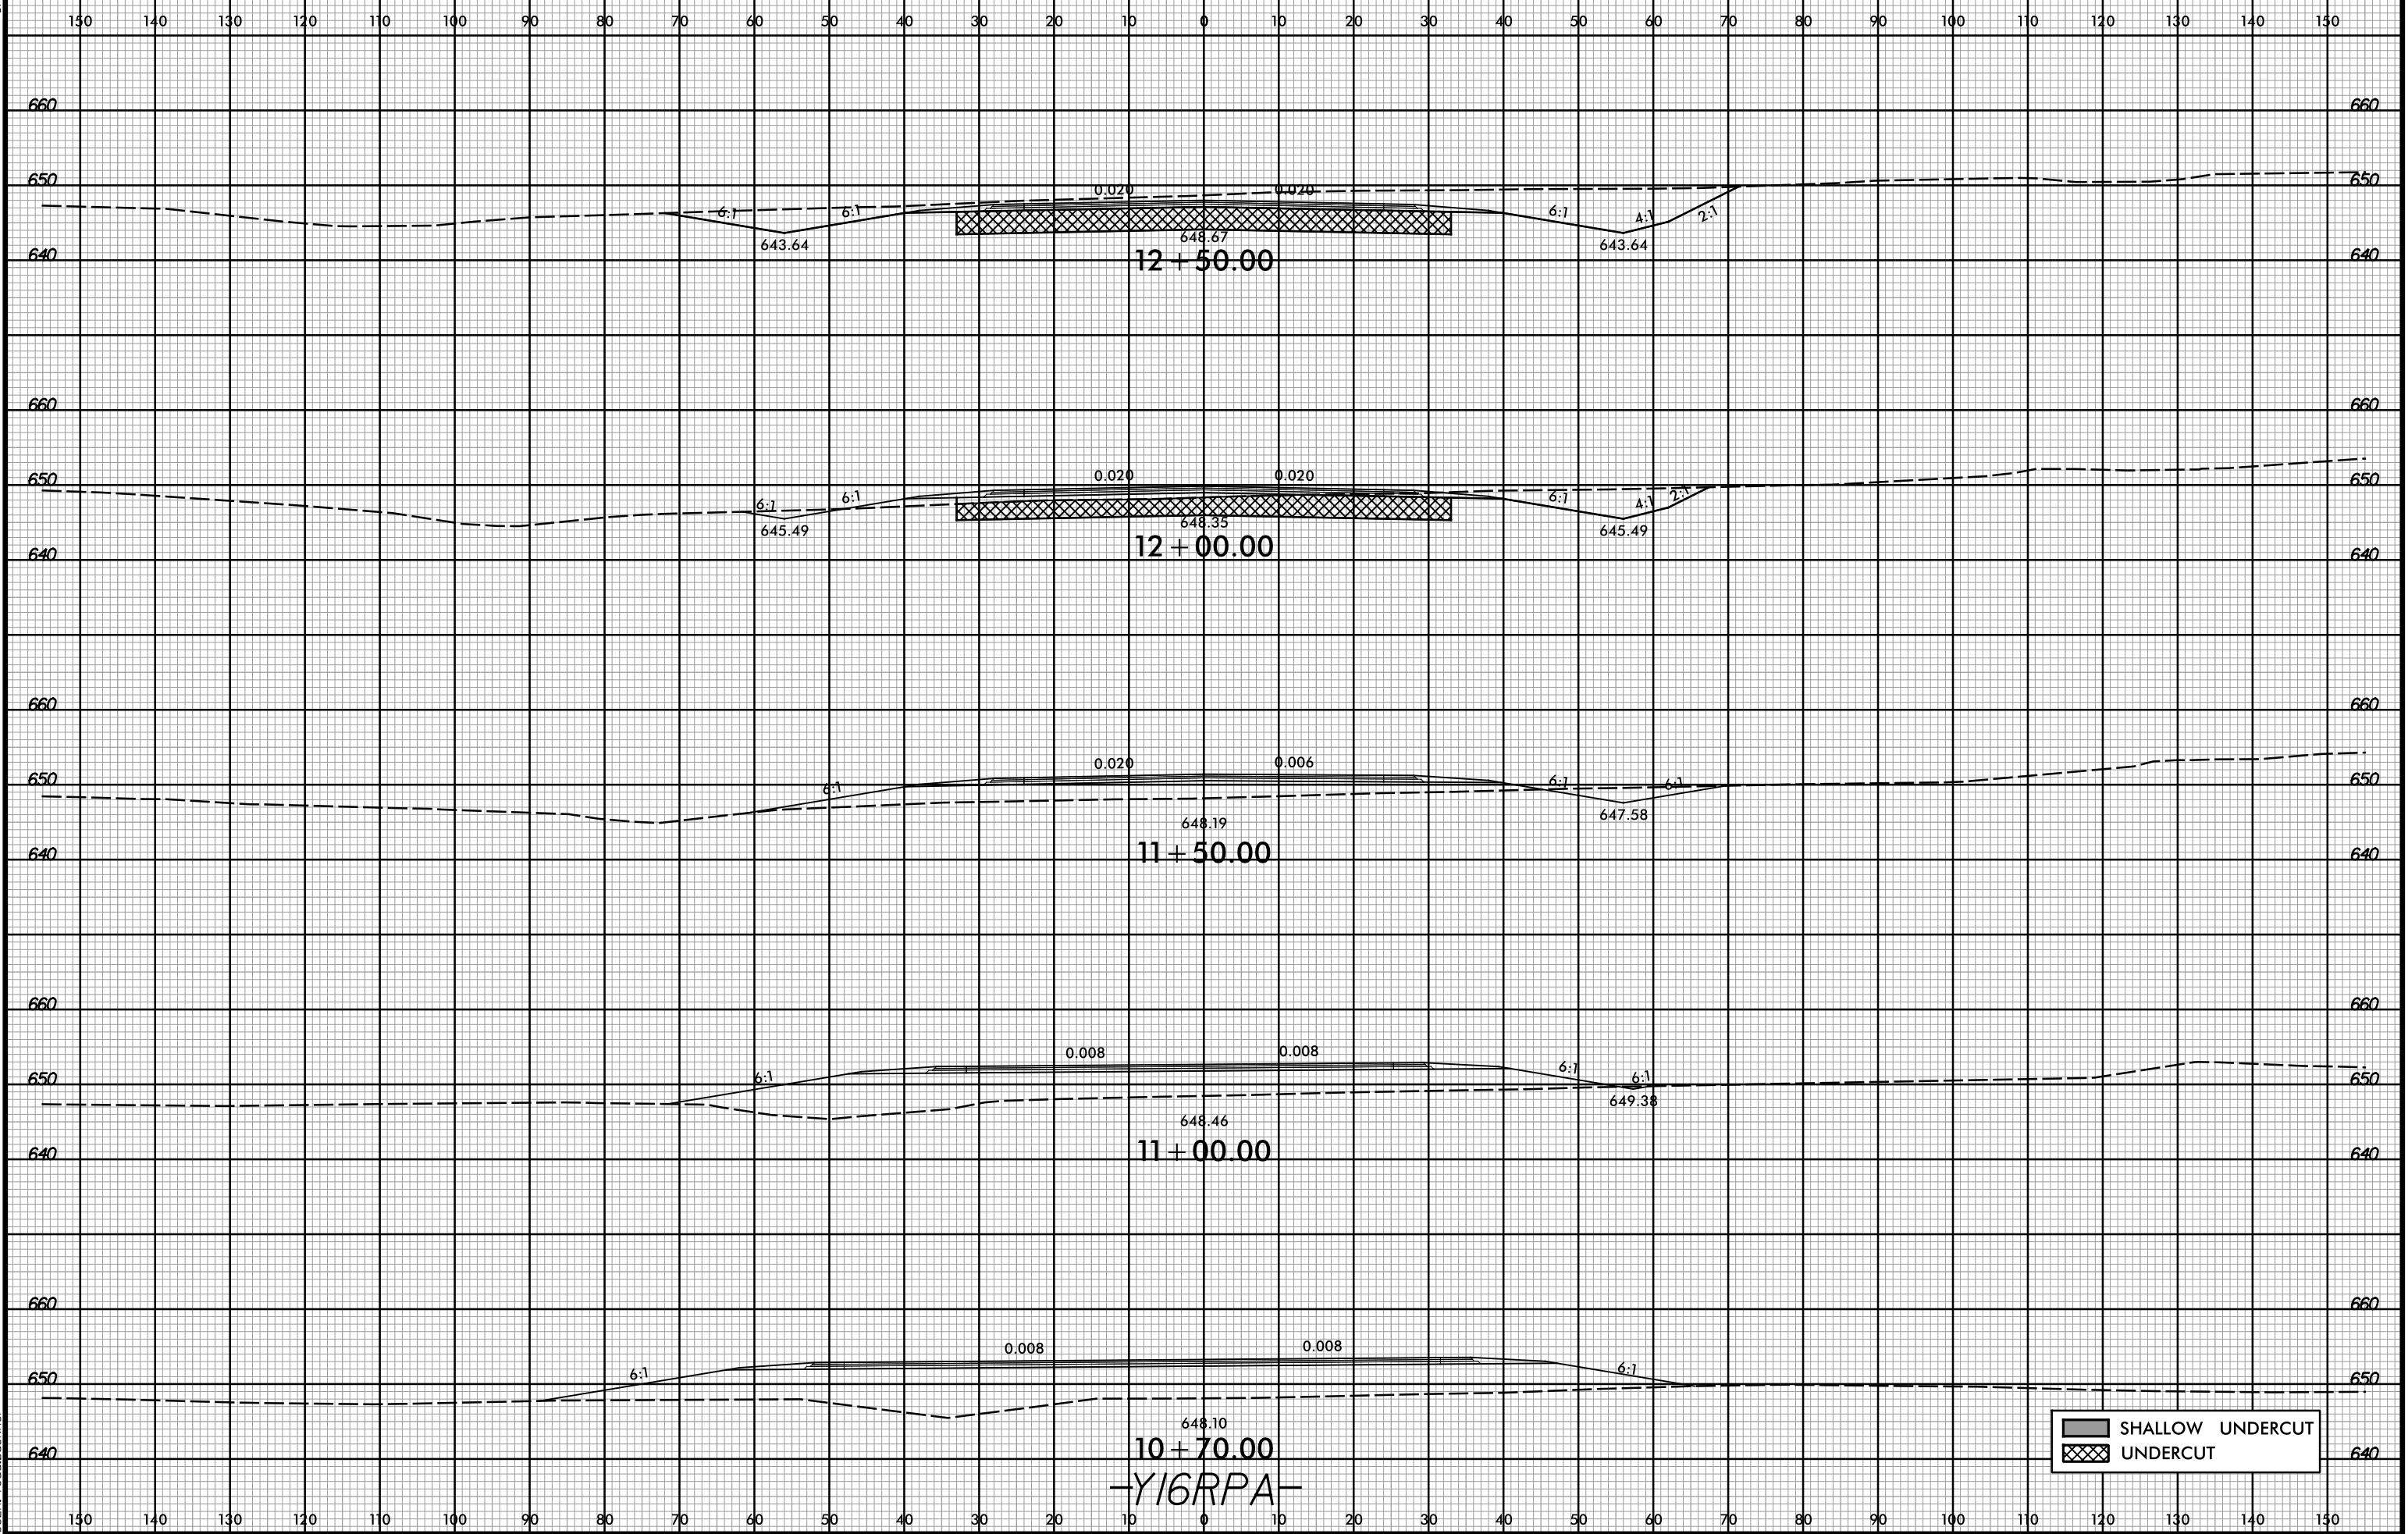

| | |
|--|------------------|
| | SHALLOW UNDERCUT |
| | UNDERCUT |

3/2/2017 10:44:18 AM
R:\Roadway\XSC\13109A_Rdy_xpl_Y16RPA.dgn
User: Todd.Buckner

10+70.00
-Y16RPA-