


8/23/99

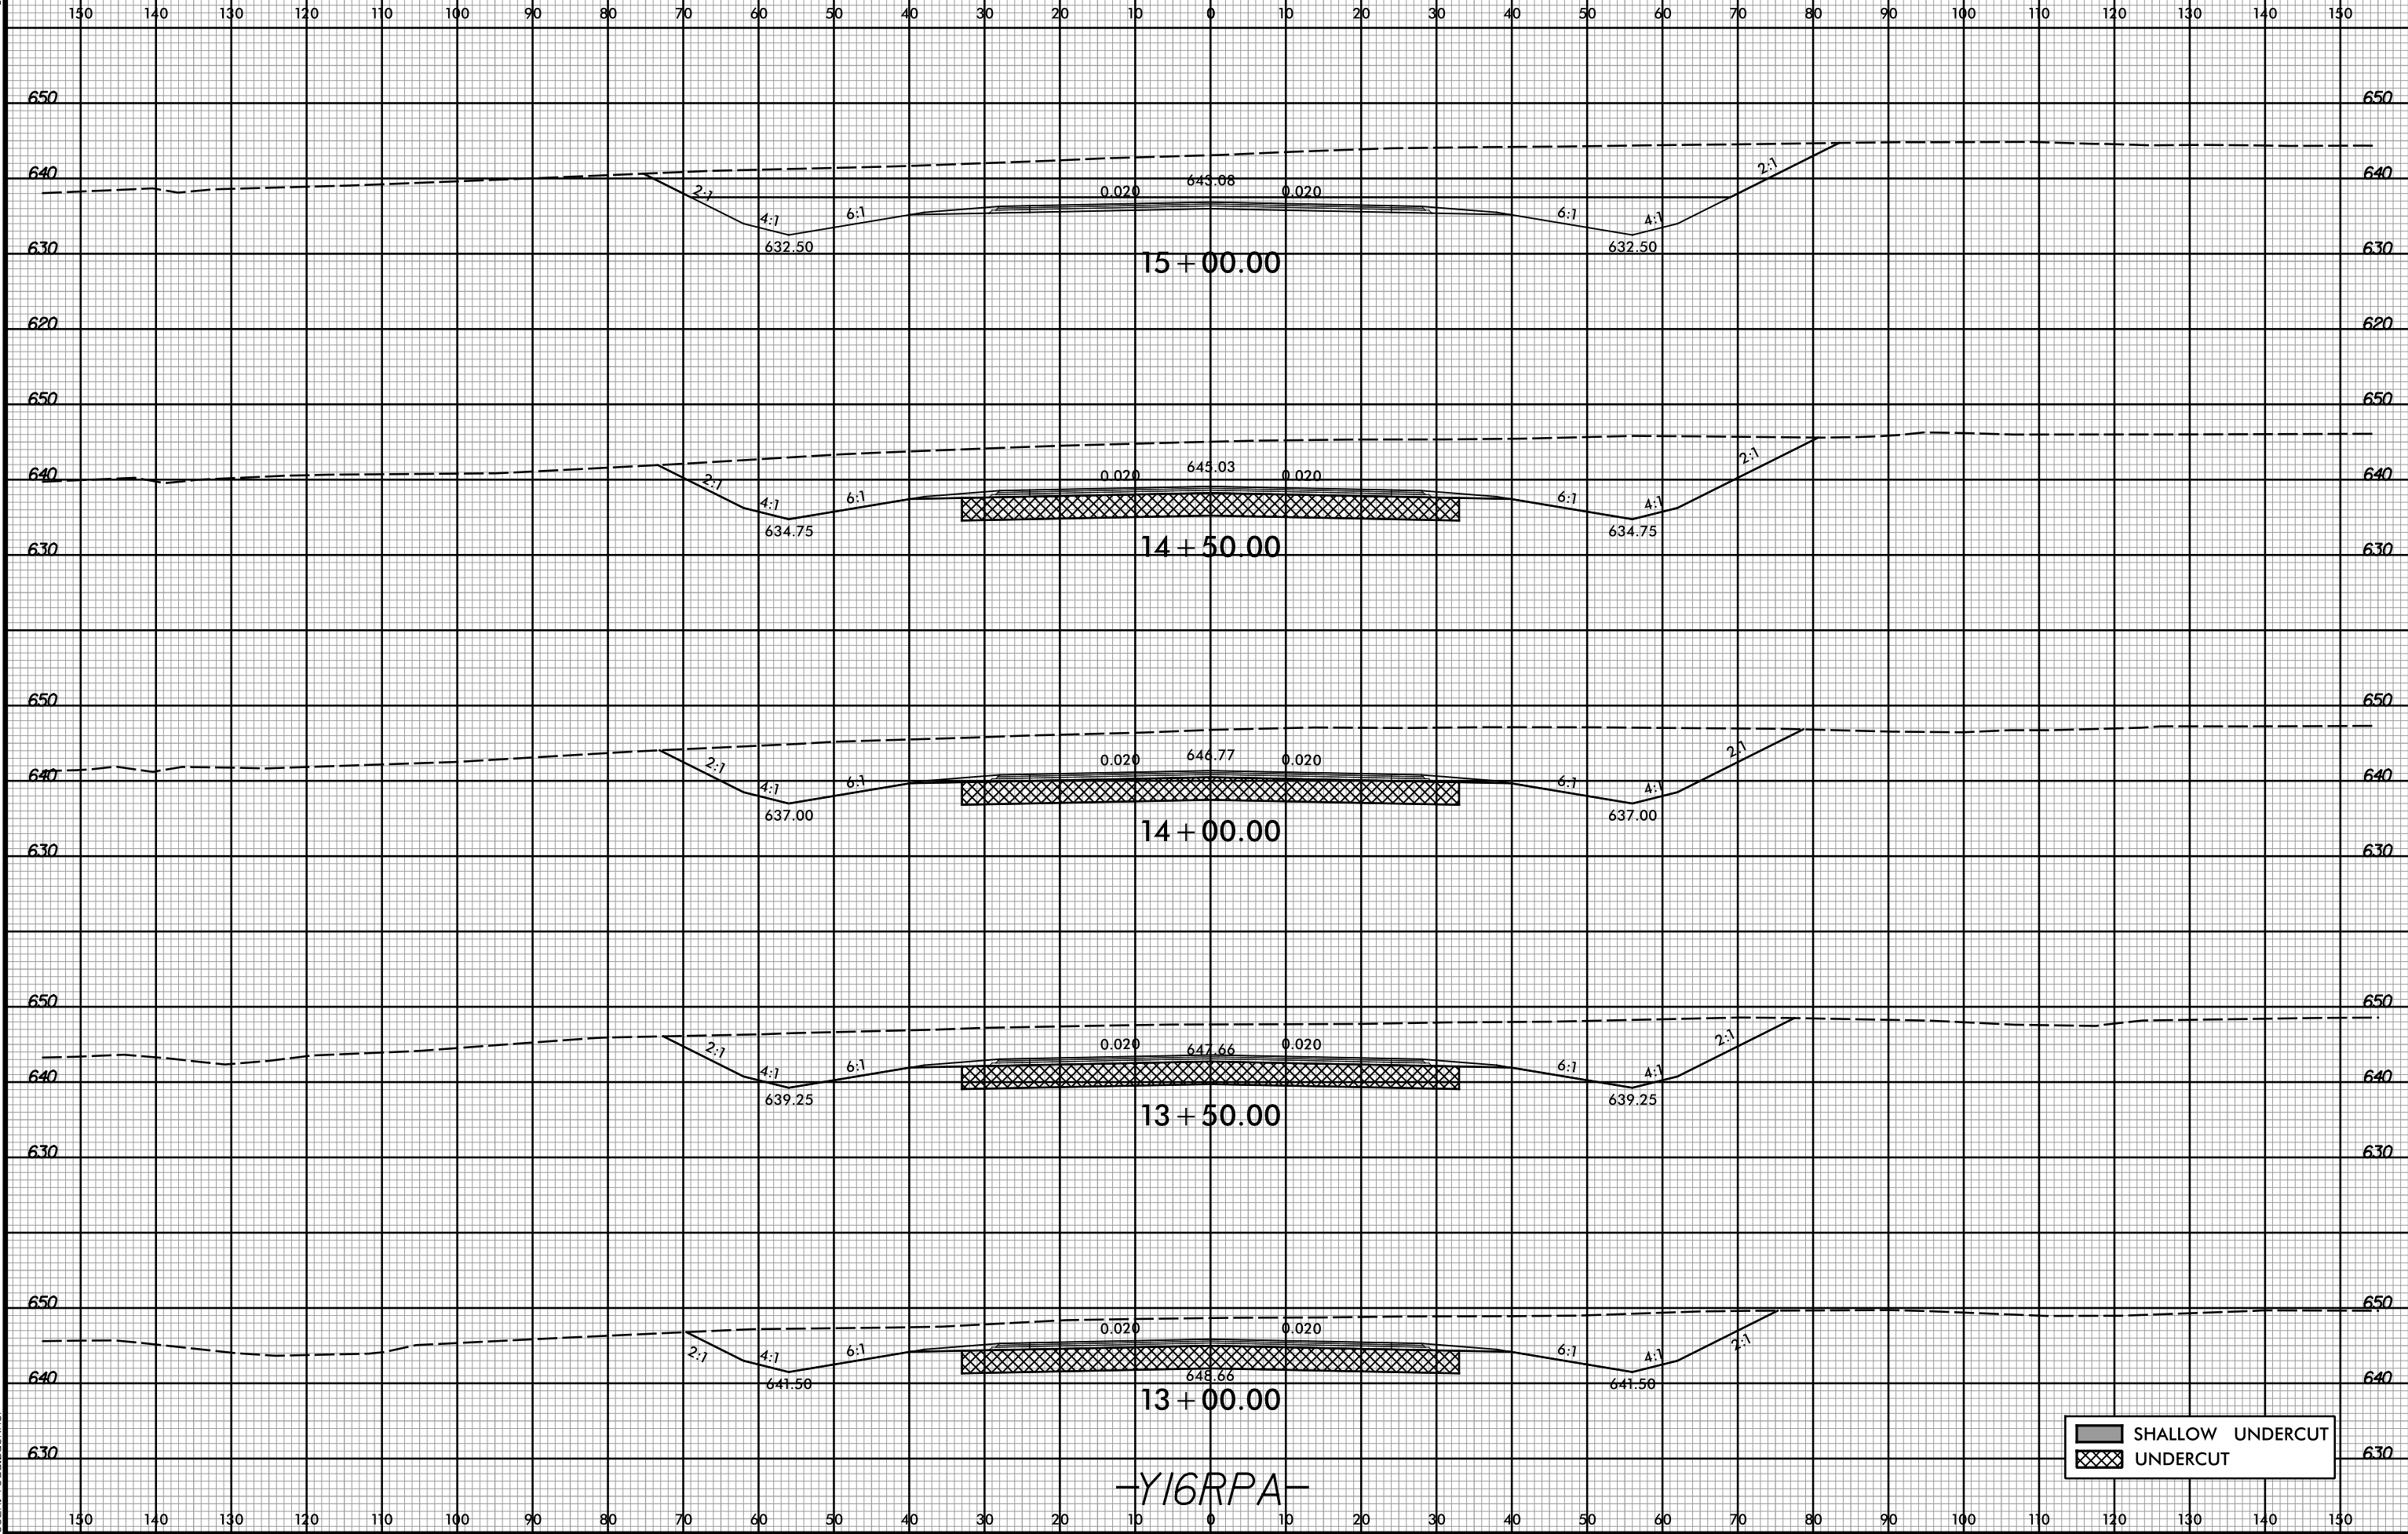

	SHALLOW UNDERCUT
	UNDERCUT

-Y16RPA-

3/2/2017 10:44:18 AM
R:\Roadway\XSC\13109A_Rdy_xp_L_Y16RPA.dgn
User: Todd.Buckner