


8/23/99

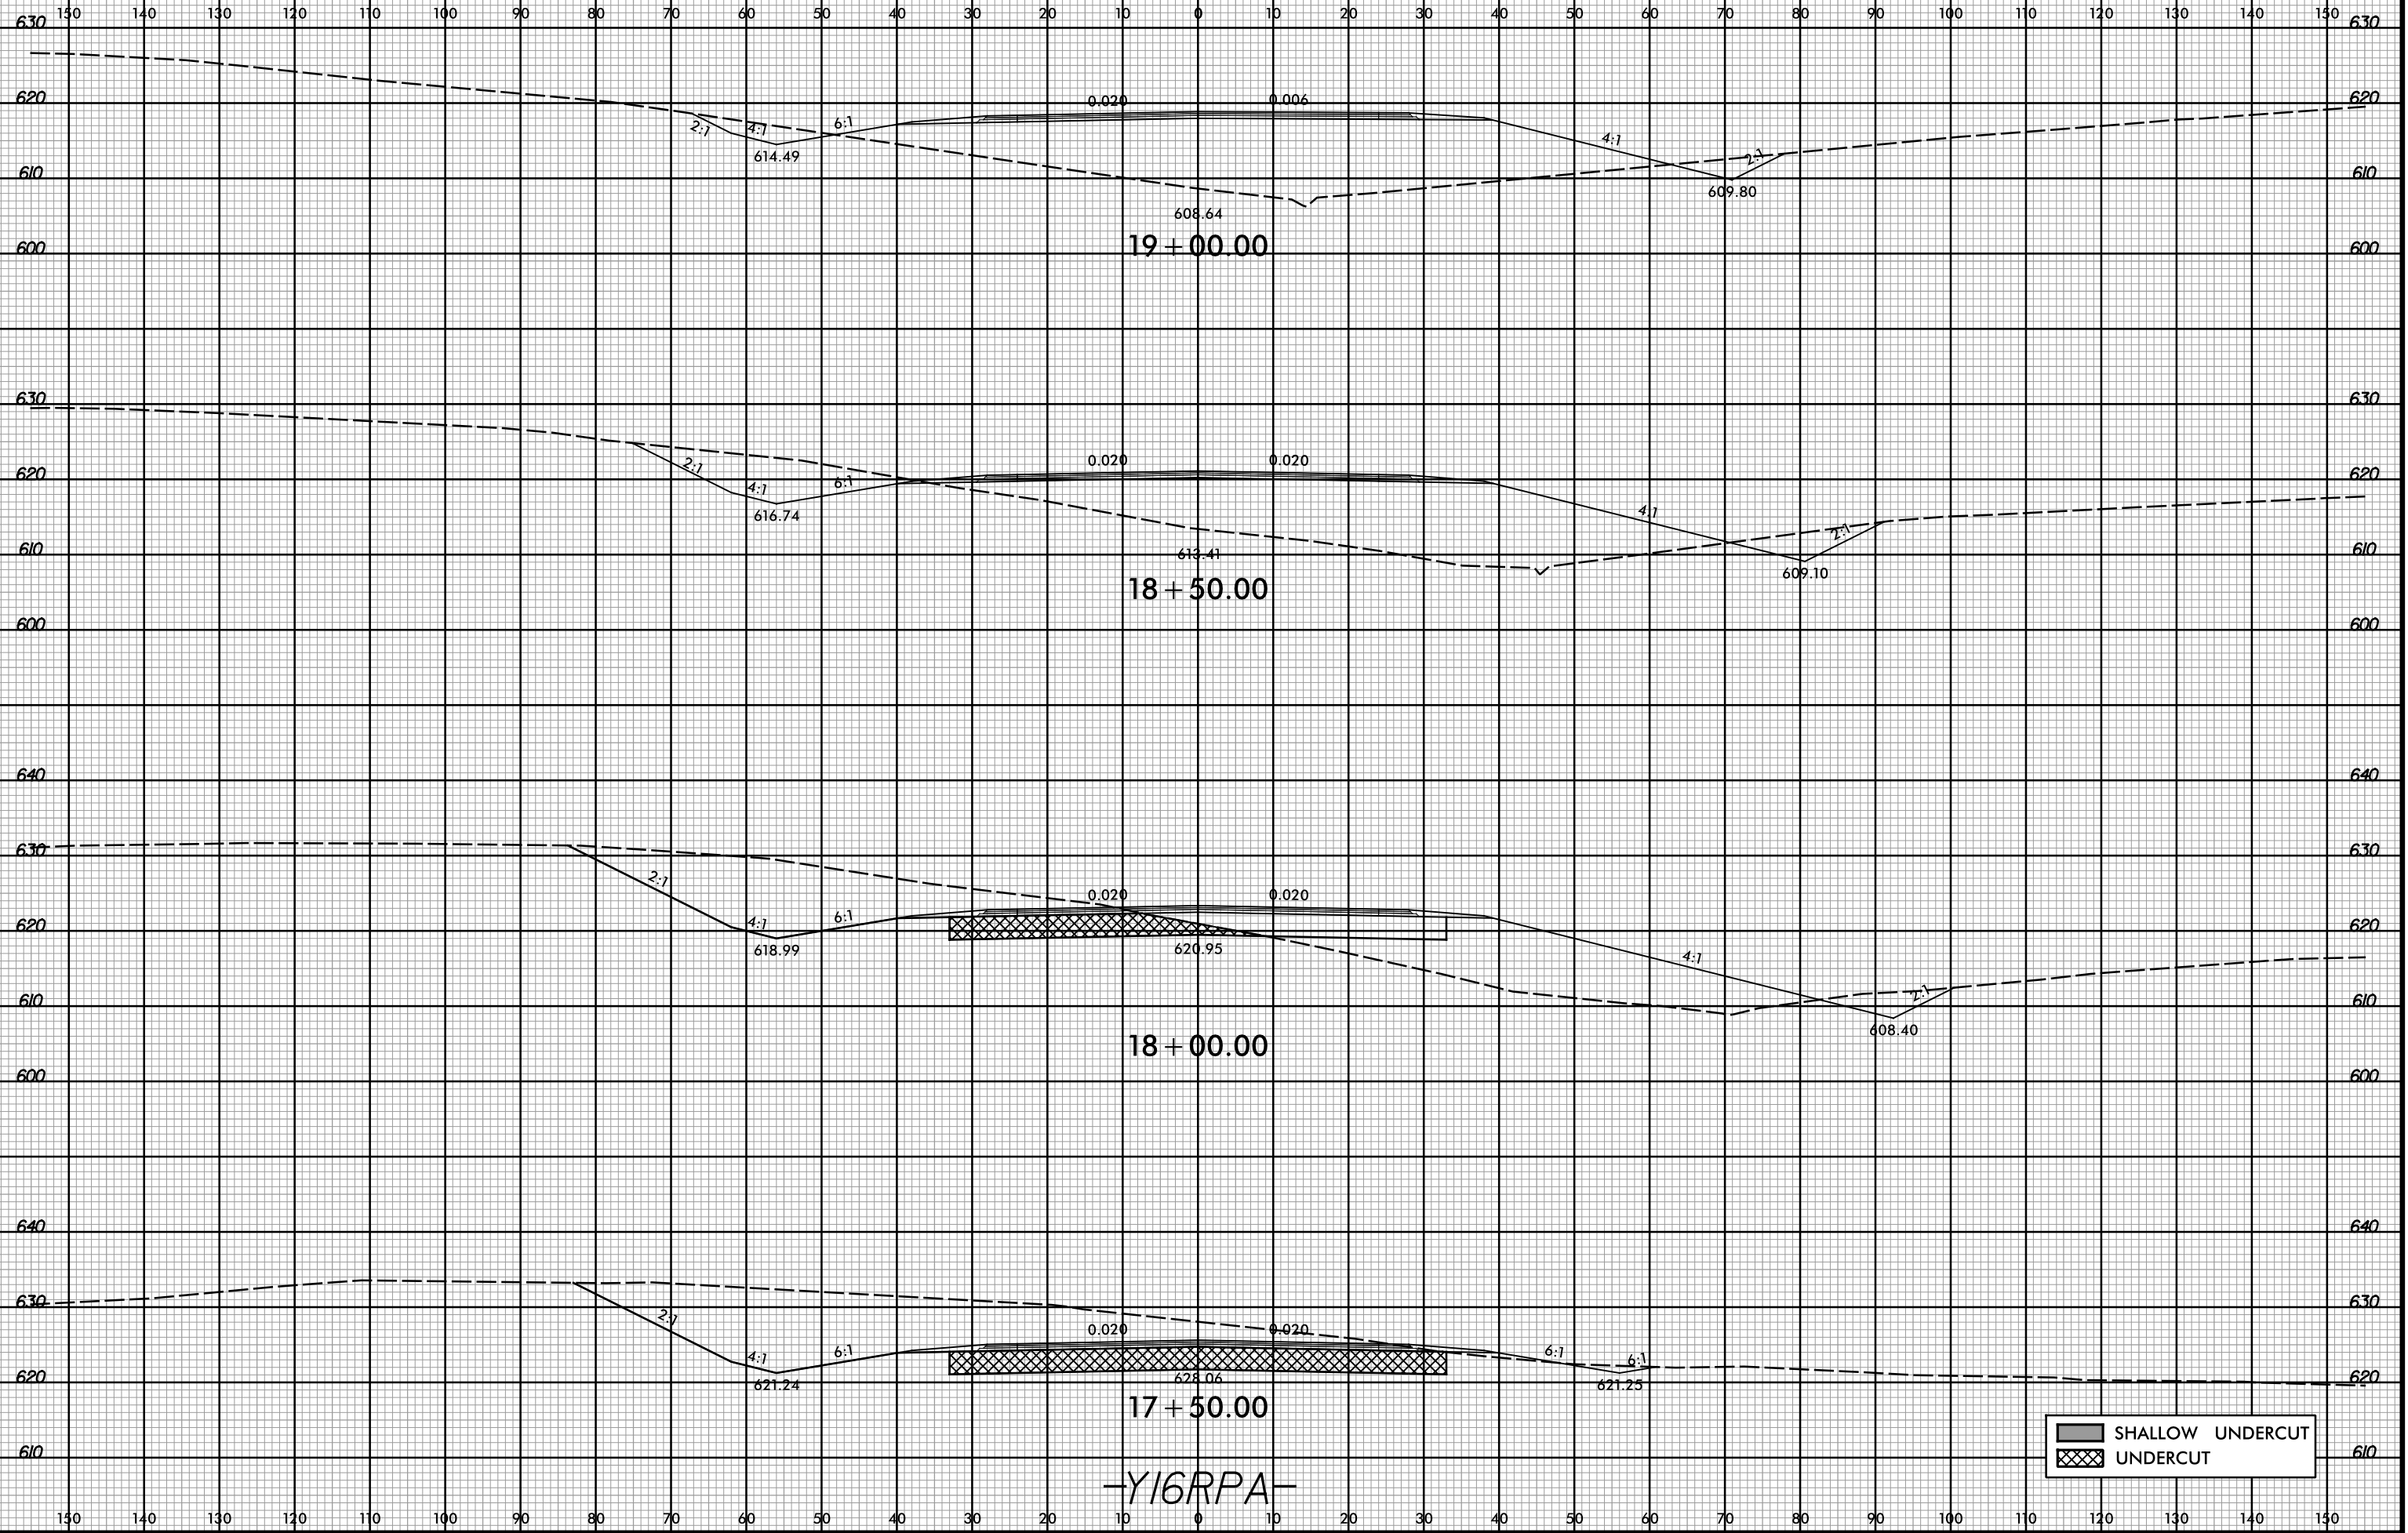

	SHALLOW UNDERCUT
	UNDERCUT

3/2/2017 10:44:18 AM  
R:\Roadway\XSC\13109A\_Rdy\_xpl\_Y16RPA.dgn  
User: Todd.Buckner

-Y16RPA-