



8/23/99

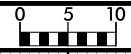

PROJ. REFERENCE NO. U-3109A SHEET NO. X-211

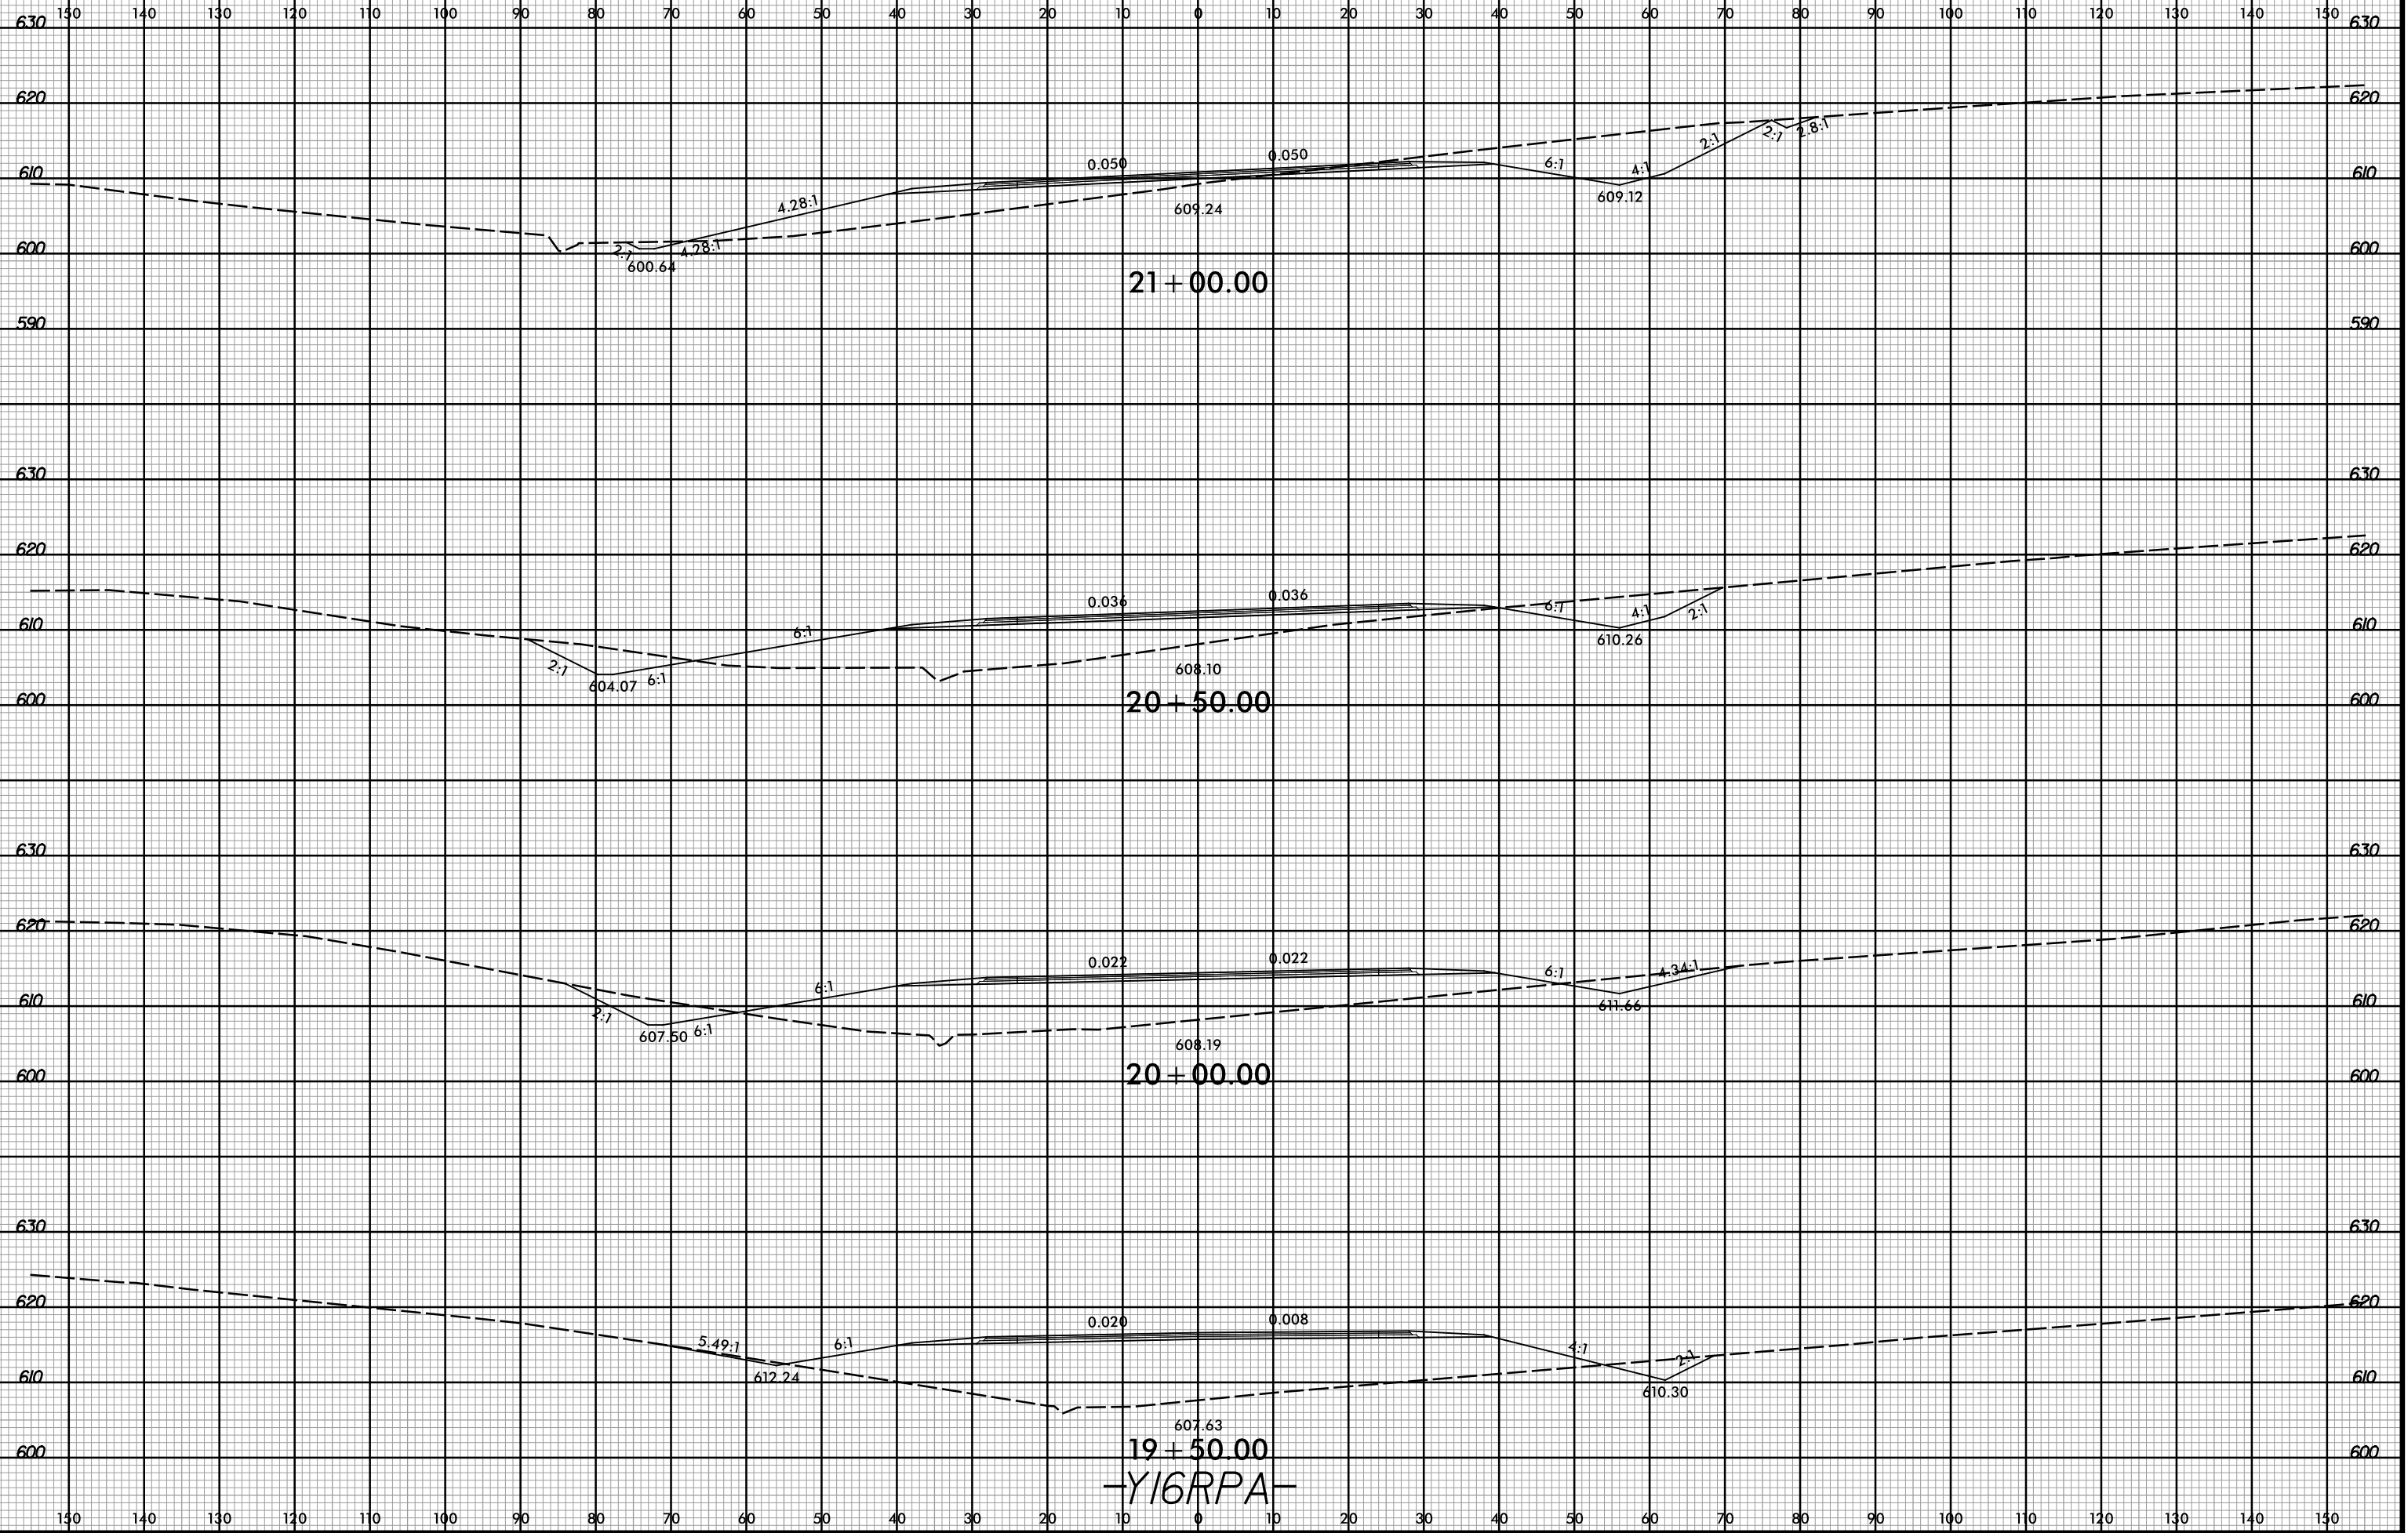

21 + 00.00

20 + 50.00

20 + 00.00

19 + 50.00

-Y16RPA-

3/2/2017 10:44:18 AM
R:\Roadway\XSC\13109A_Rdy_xpl_Y16RPA.dgn
User: Todd.Buckner