



8/23/99

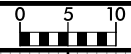

PROJ. REFERENCE NO. U-3109A SHEET NO. X-212

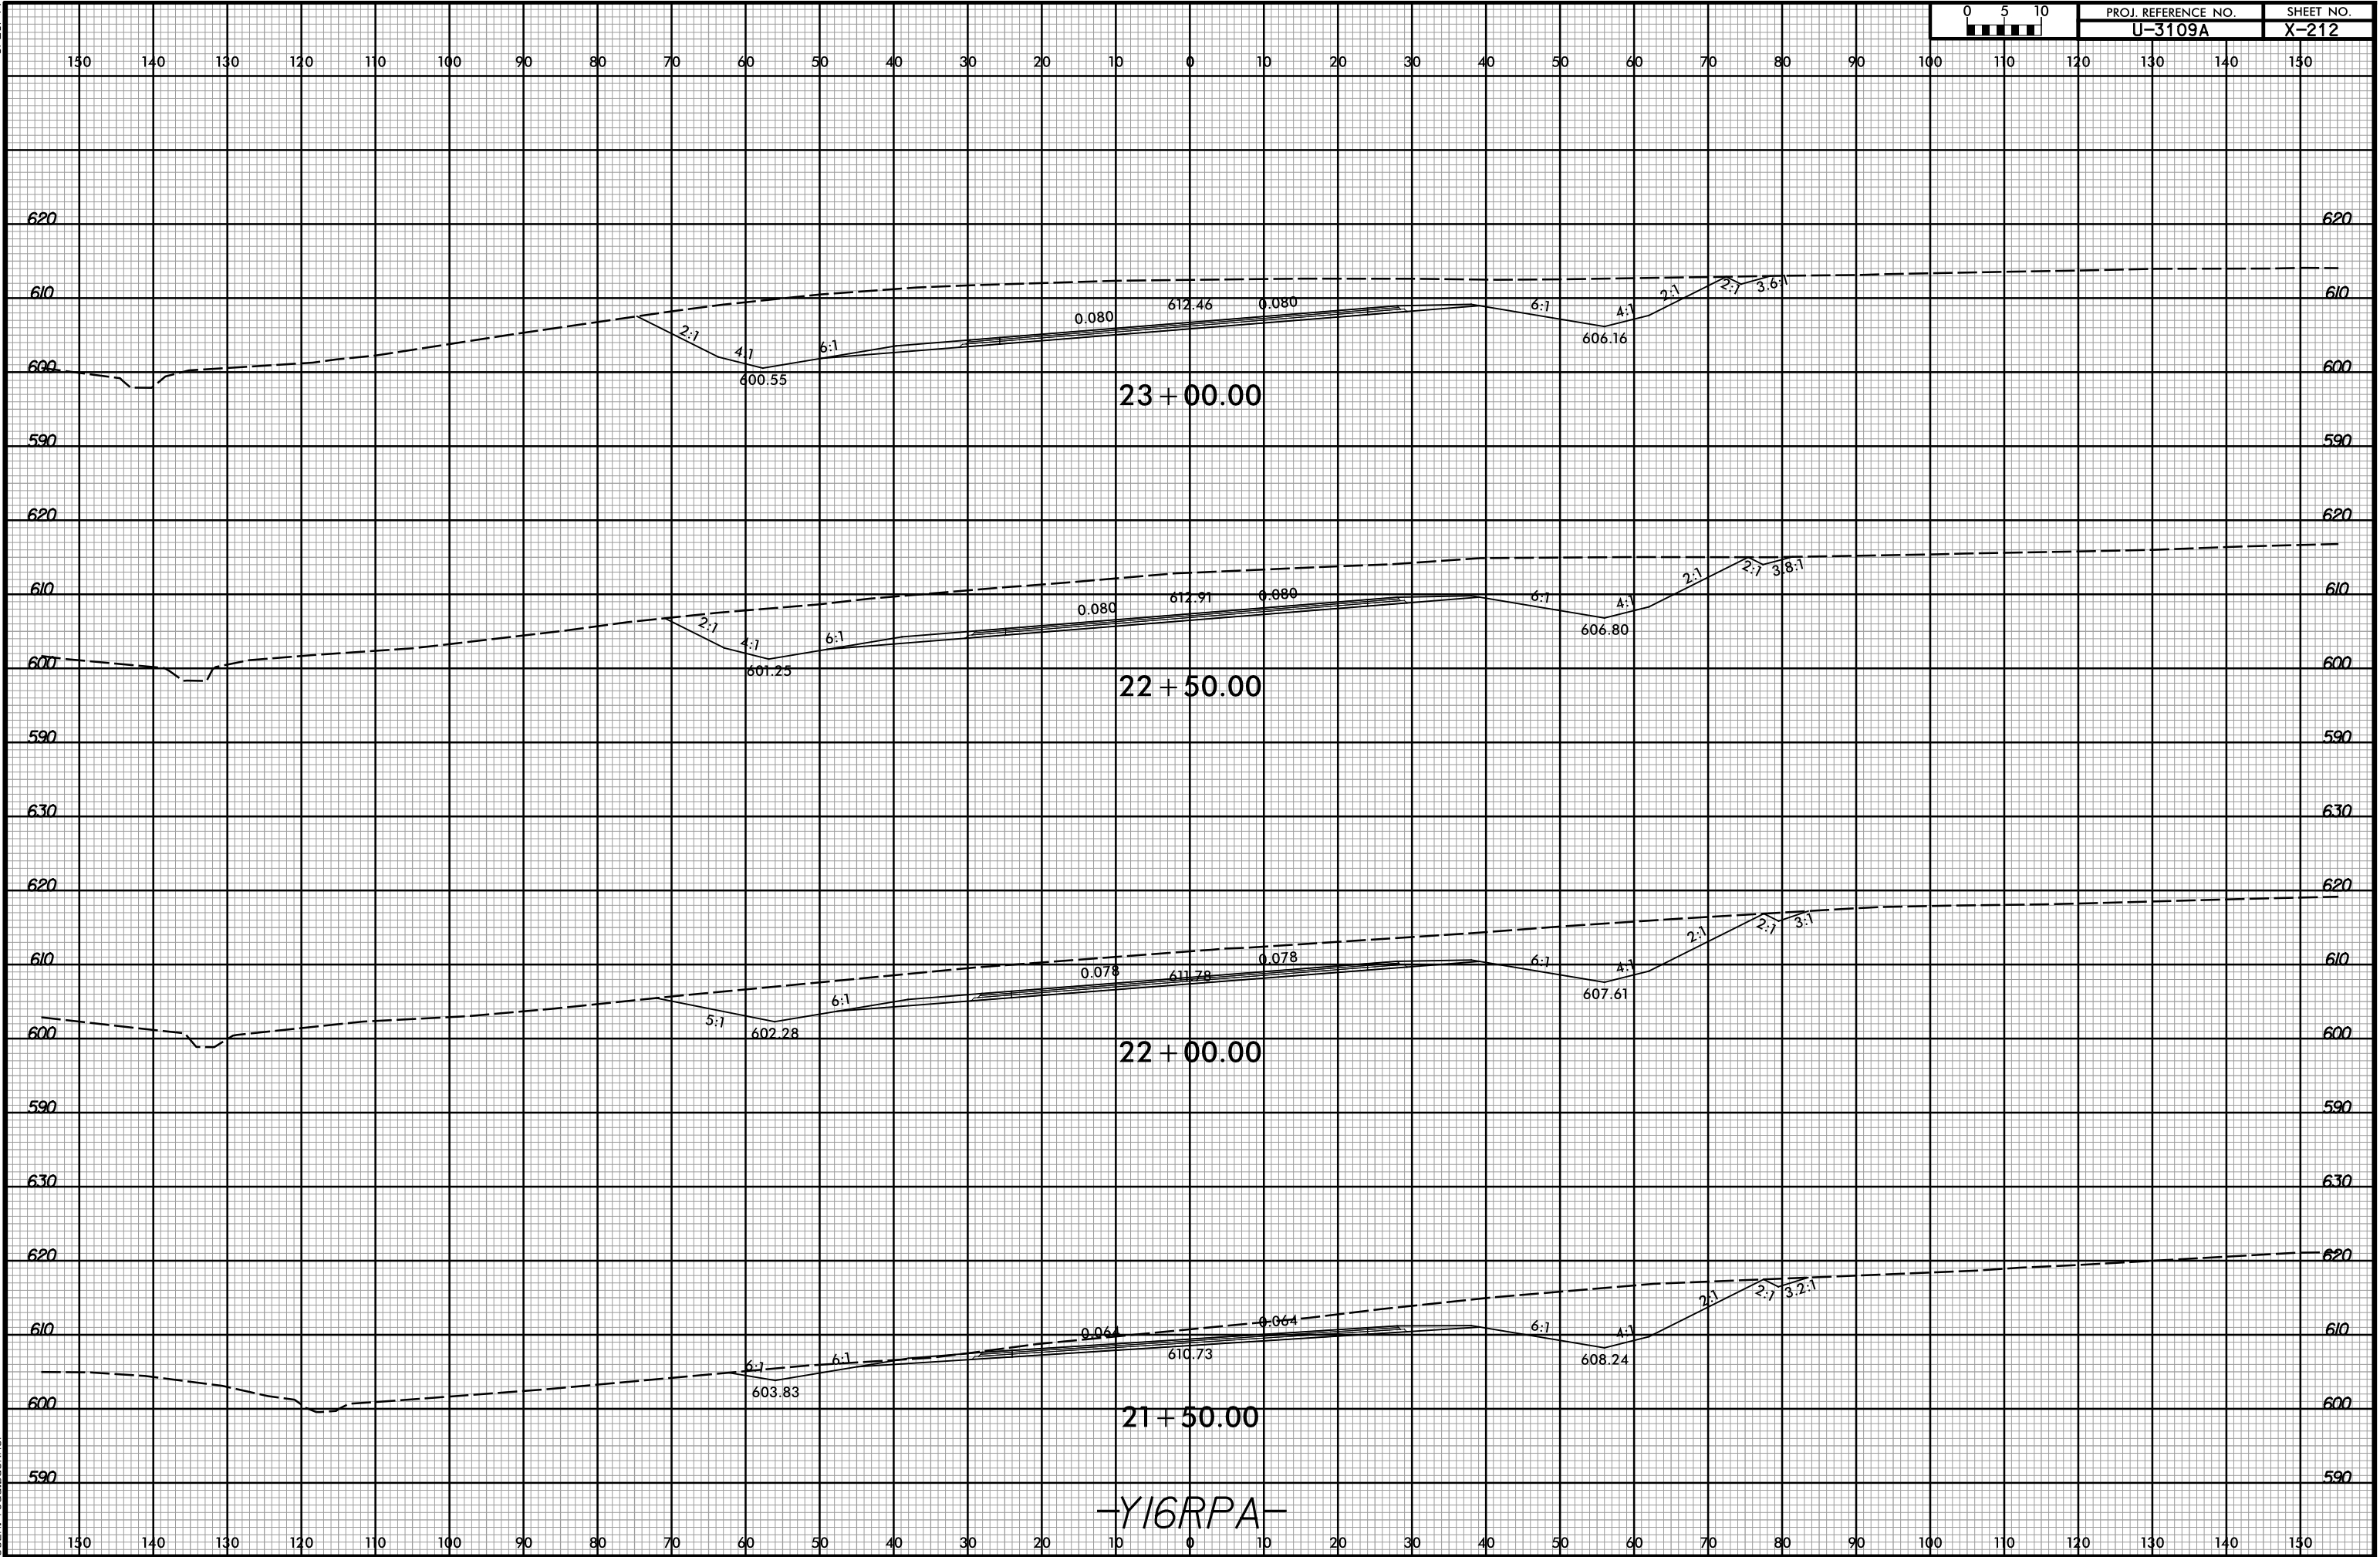

3/2/2017 10:44:20 AM  
R:\Roadway\XSC\13109A\_Rdy\_xpl\_Y16RPA.dgn  
User: Todd.Buckner

-Y16RPA-