



8/23/99

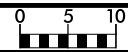

PROJ. REFERENCE NO.
U-3109A

SHEET NO.
X-213

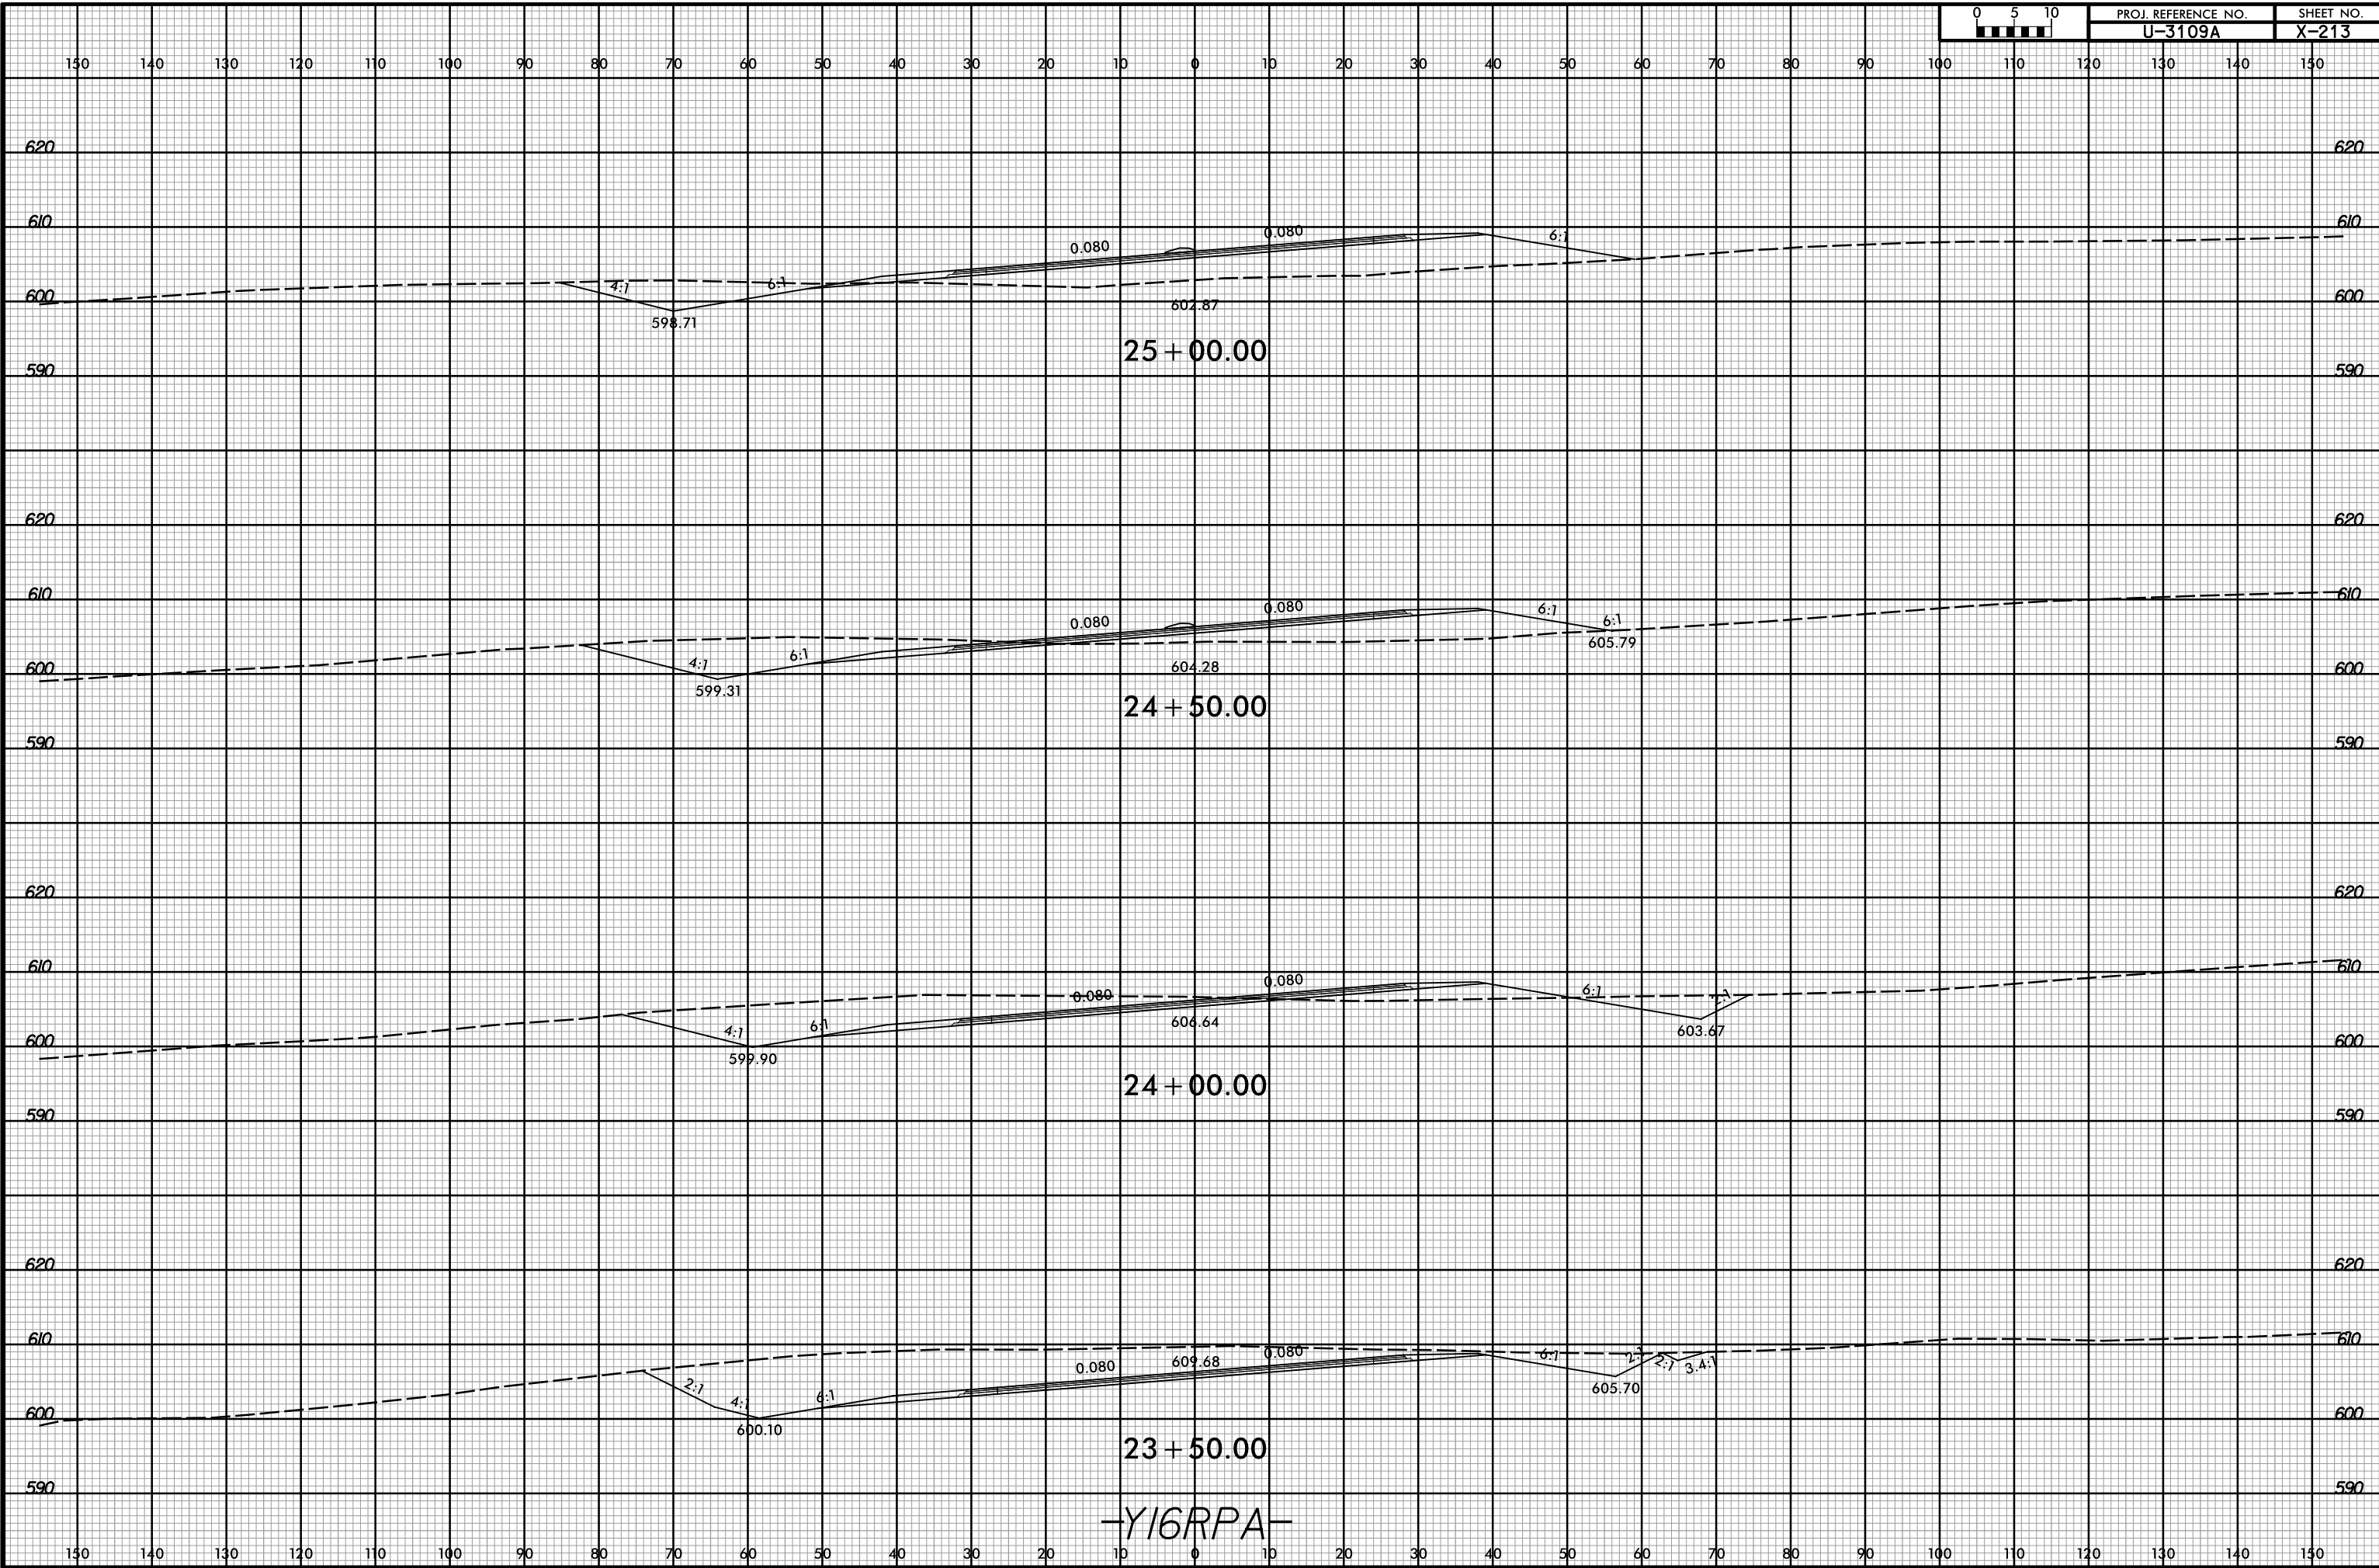

3/2/2017 10:44:20 AM
R:\Roadway\XSC\13109A_Rdy_xpl_Y16RPA.dgn
User: Todd.Buckner