



8/23/99

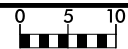

PROJ. REFERENCE NO. U-3109A SHEET NO. X-214

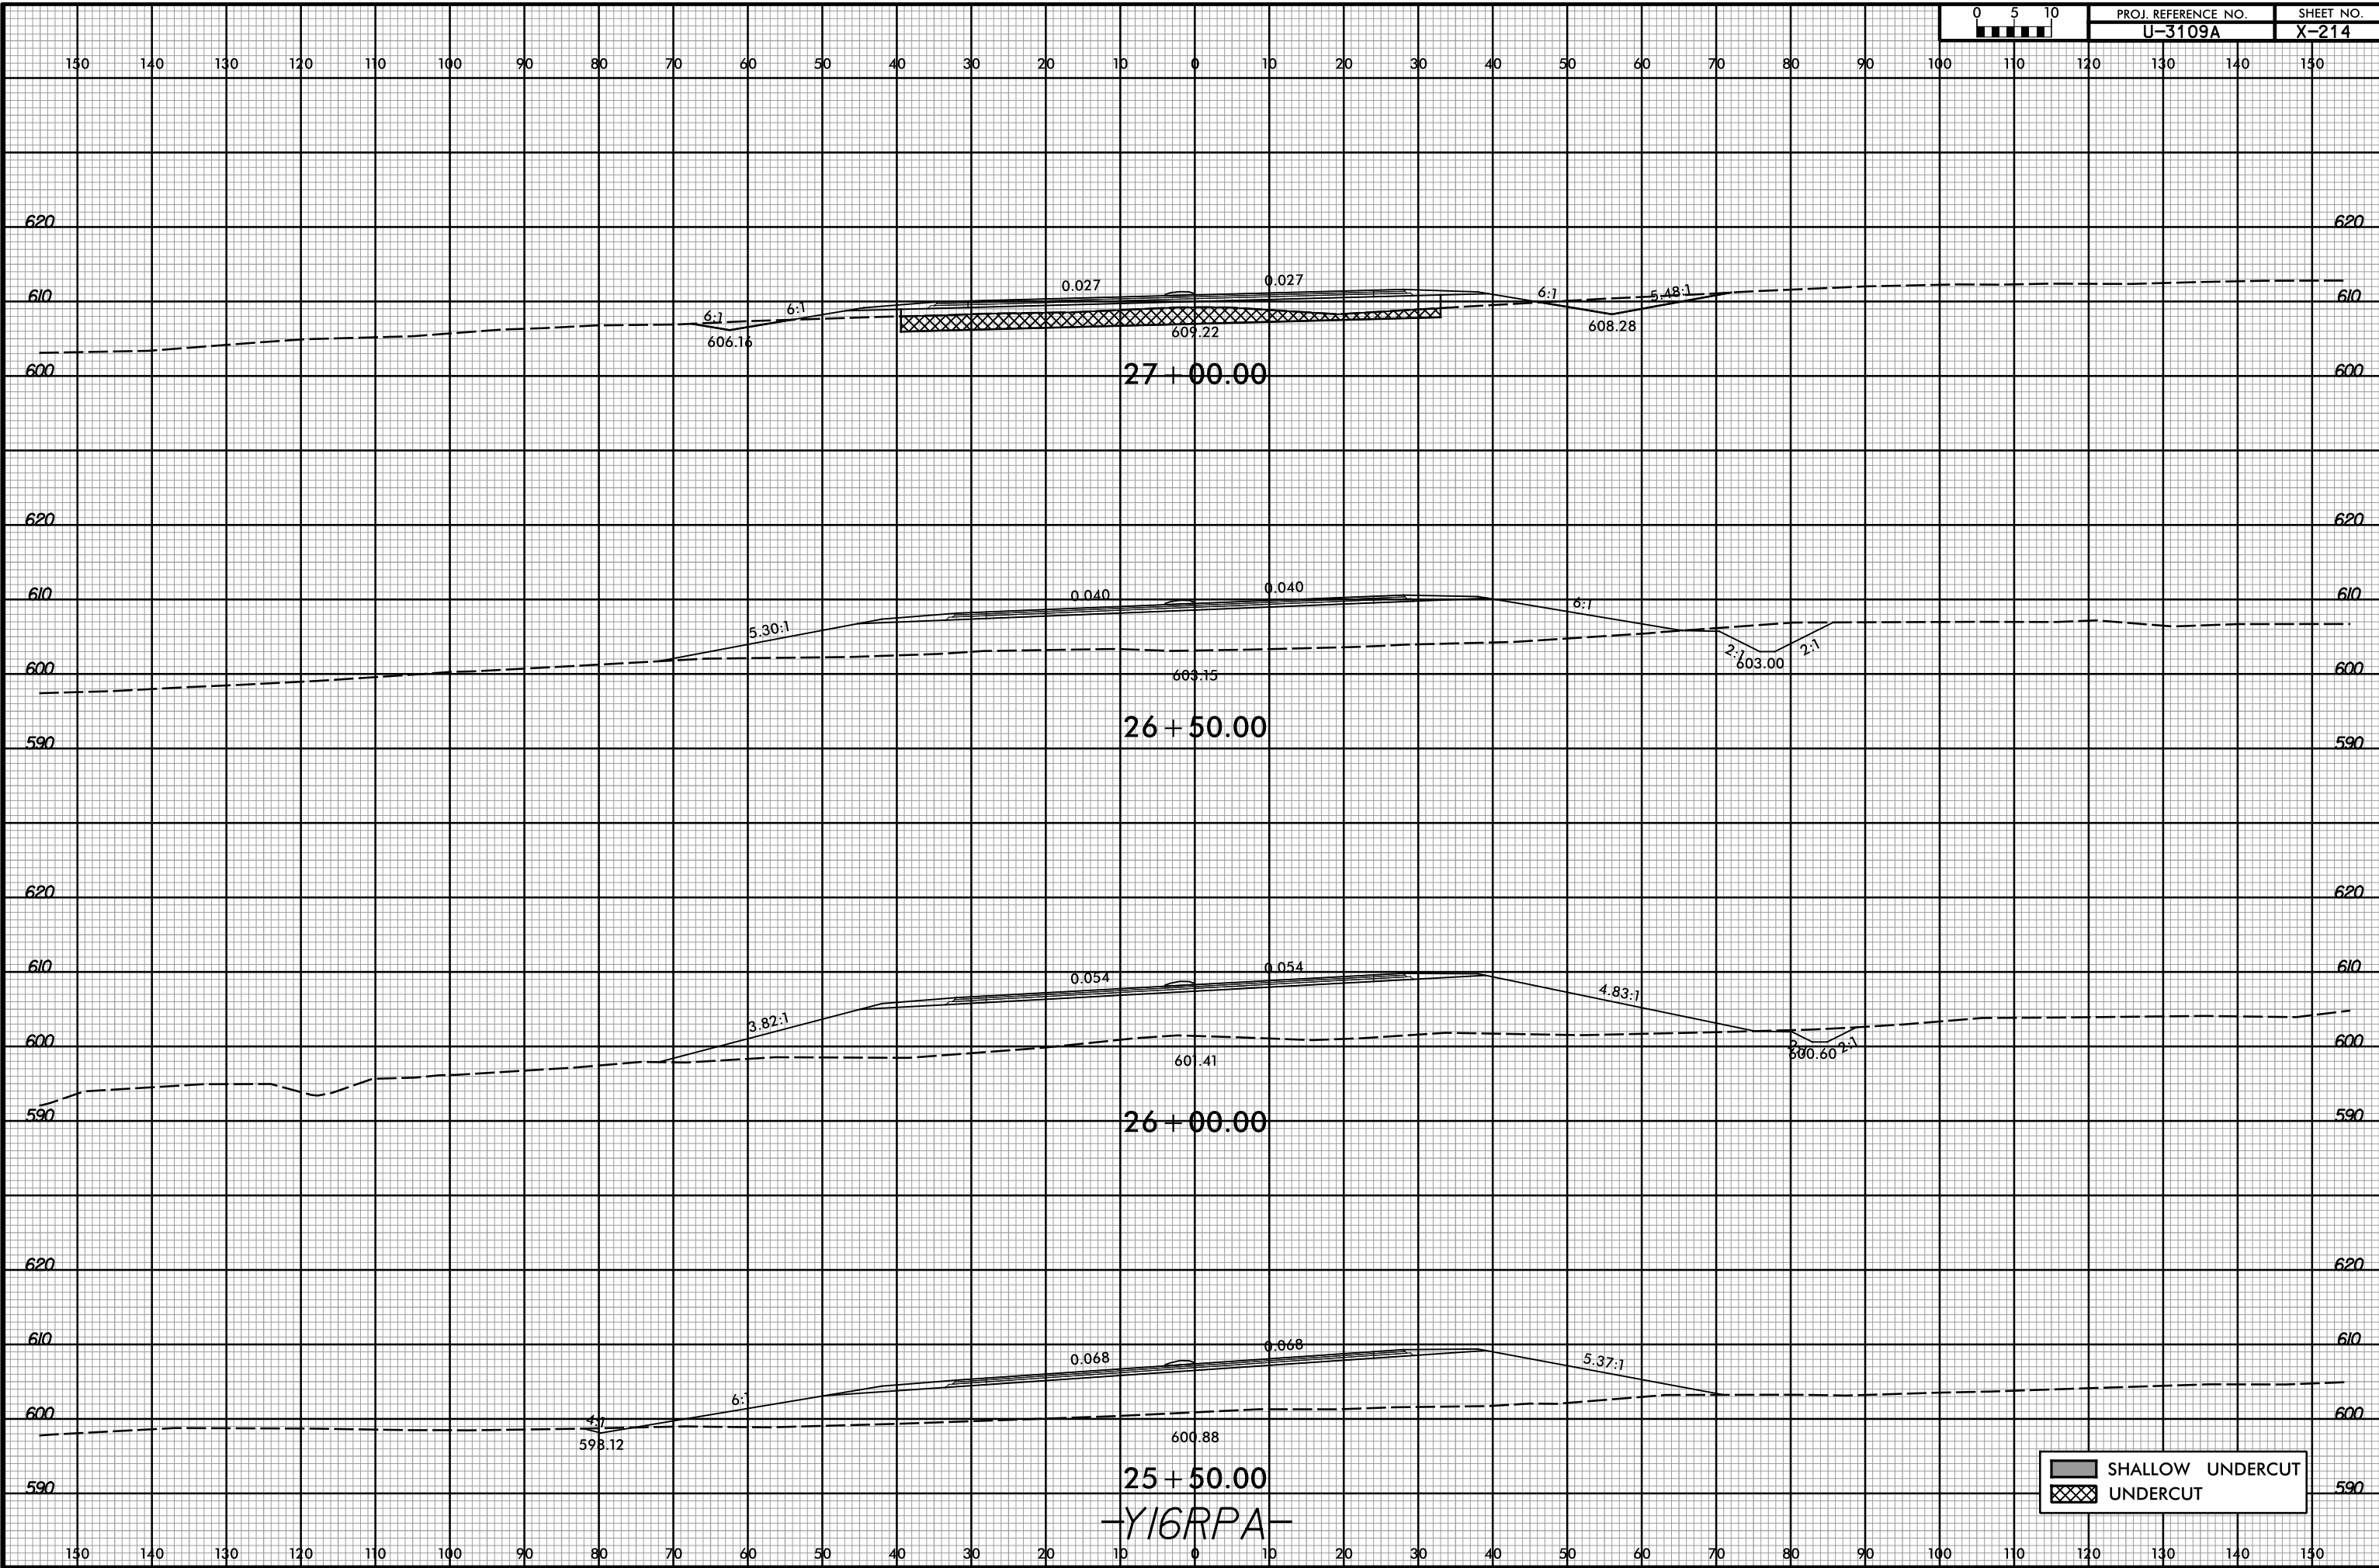

SHALLOW UNDERCUT UNDERCUT

3/2/2017 10:44:20 AM R:\Roadway\XSC\13109A_Rdy_xpl_Y16RPA.dgn US:Rt: Todd Buckner