


150 140 130 120 110 100 90 80 70 60 50 40 30 20 10 0 10 20 30 40 50 60 70 80 90 100 110 120 130 140 150

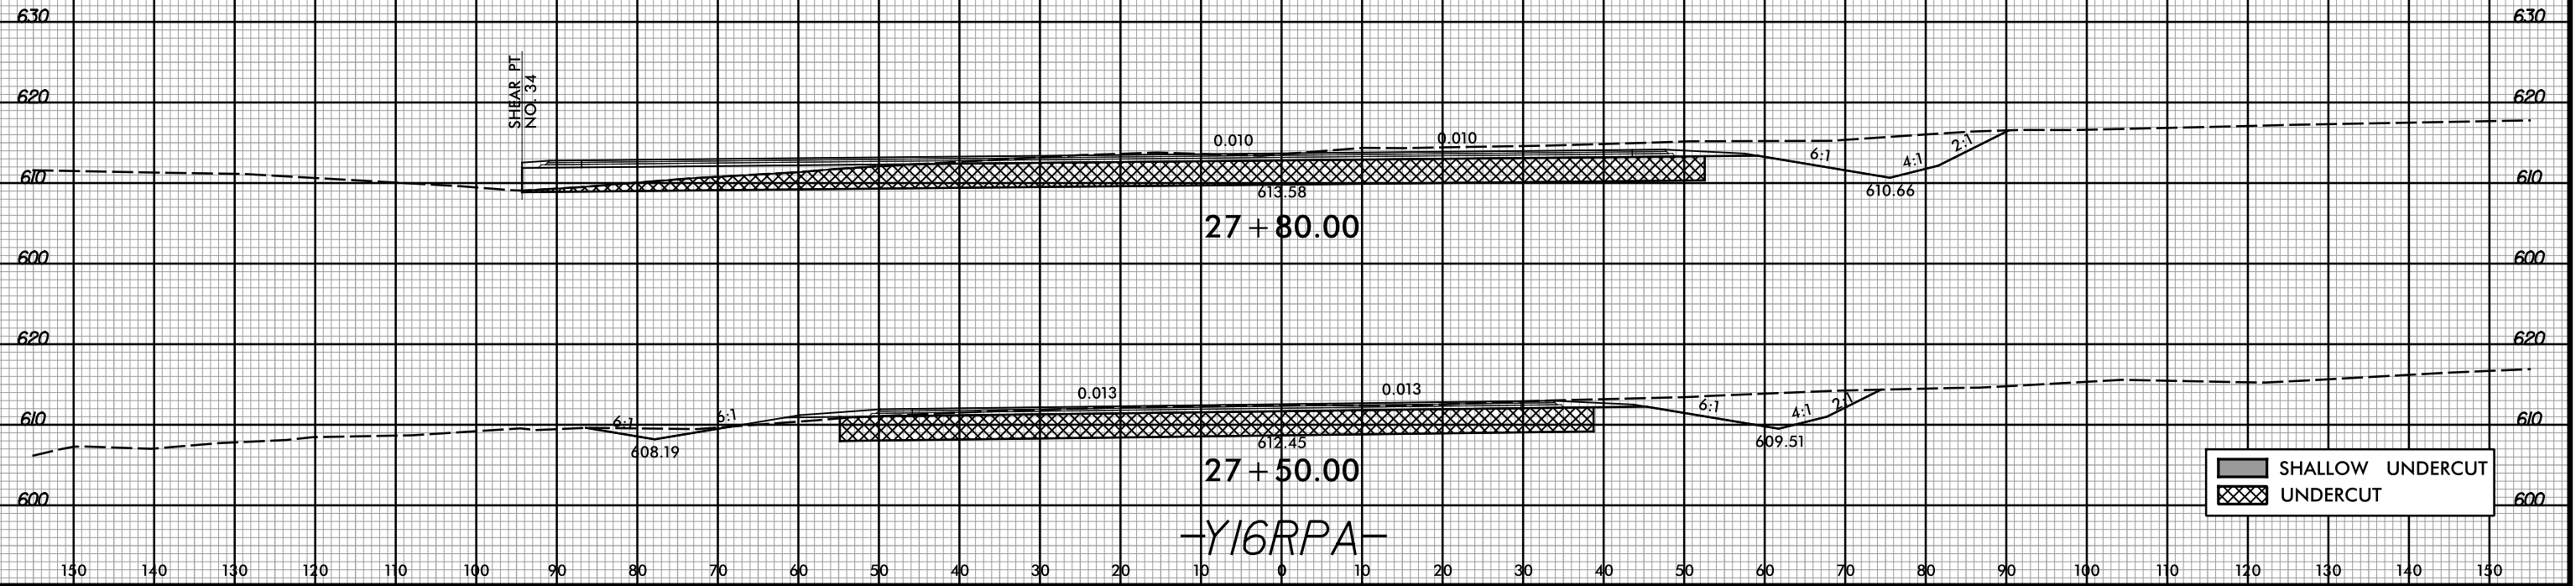

SHEAR PT.  
NO. 34

27 + 80.00

27 + 50.00

-Y16RPA-

	SHALLOW UNDERCUT
	UNDERCUT