



6/23/16

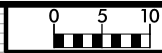

PROJ. REFERENCE NO. U-3109A SHEET NO. X-225

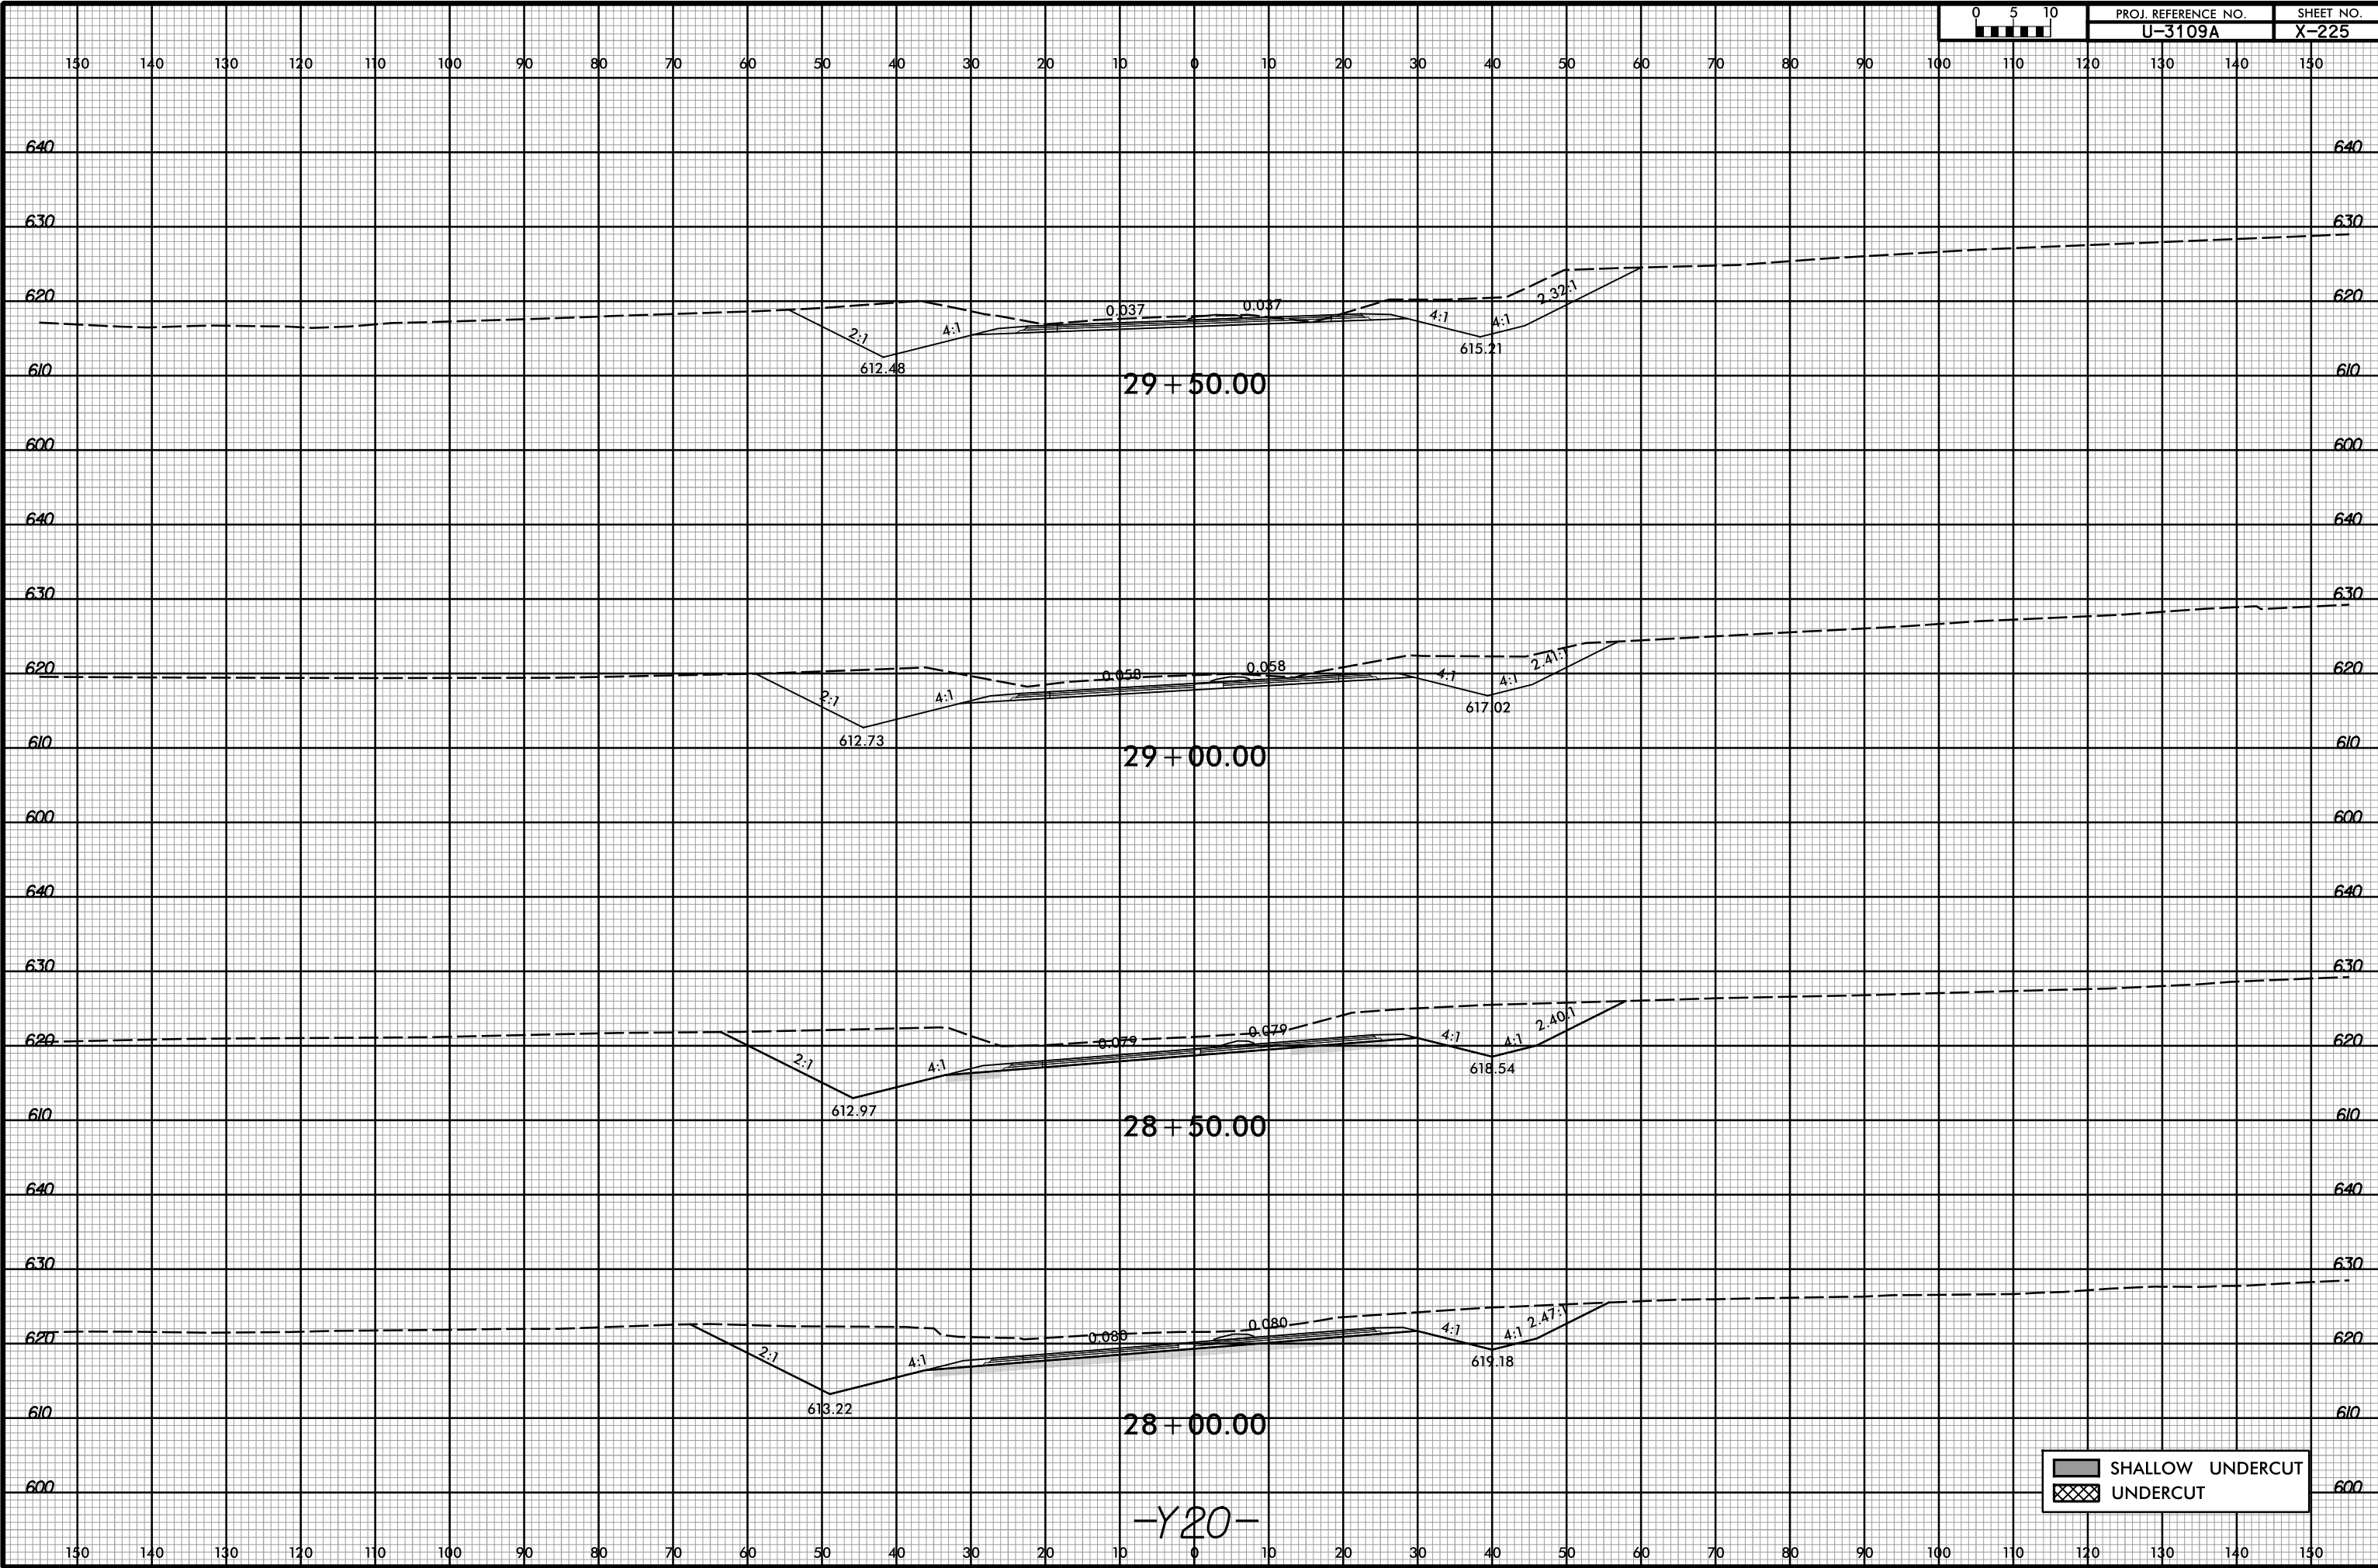

29 + 50.00

29 + 00.00

28 + 50.00

28 + 00.00

-Y20-

SHALLOW UNDERCUT  
UNDERCUT

3/2/2017 10:44:30 AM  
R:\Projects\YSC\U3109A\_Rd.dwg  
USER: Todd Buckner