



6/23/16

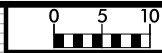

PROJ. REFERENCE NO. U-3109A SHEET NO. X-226

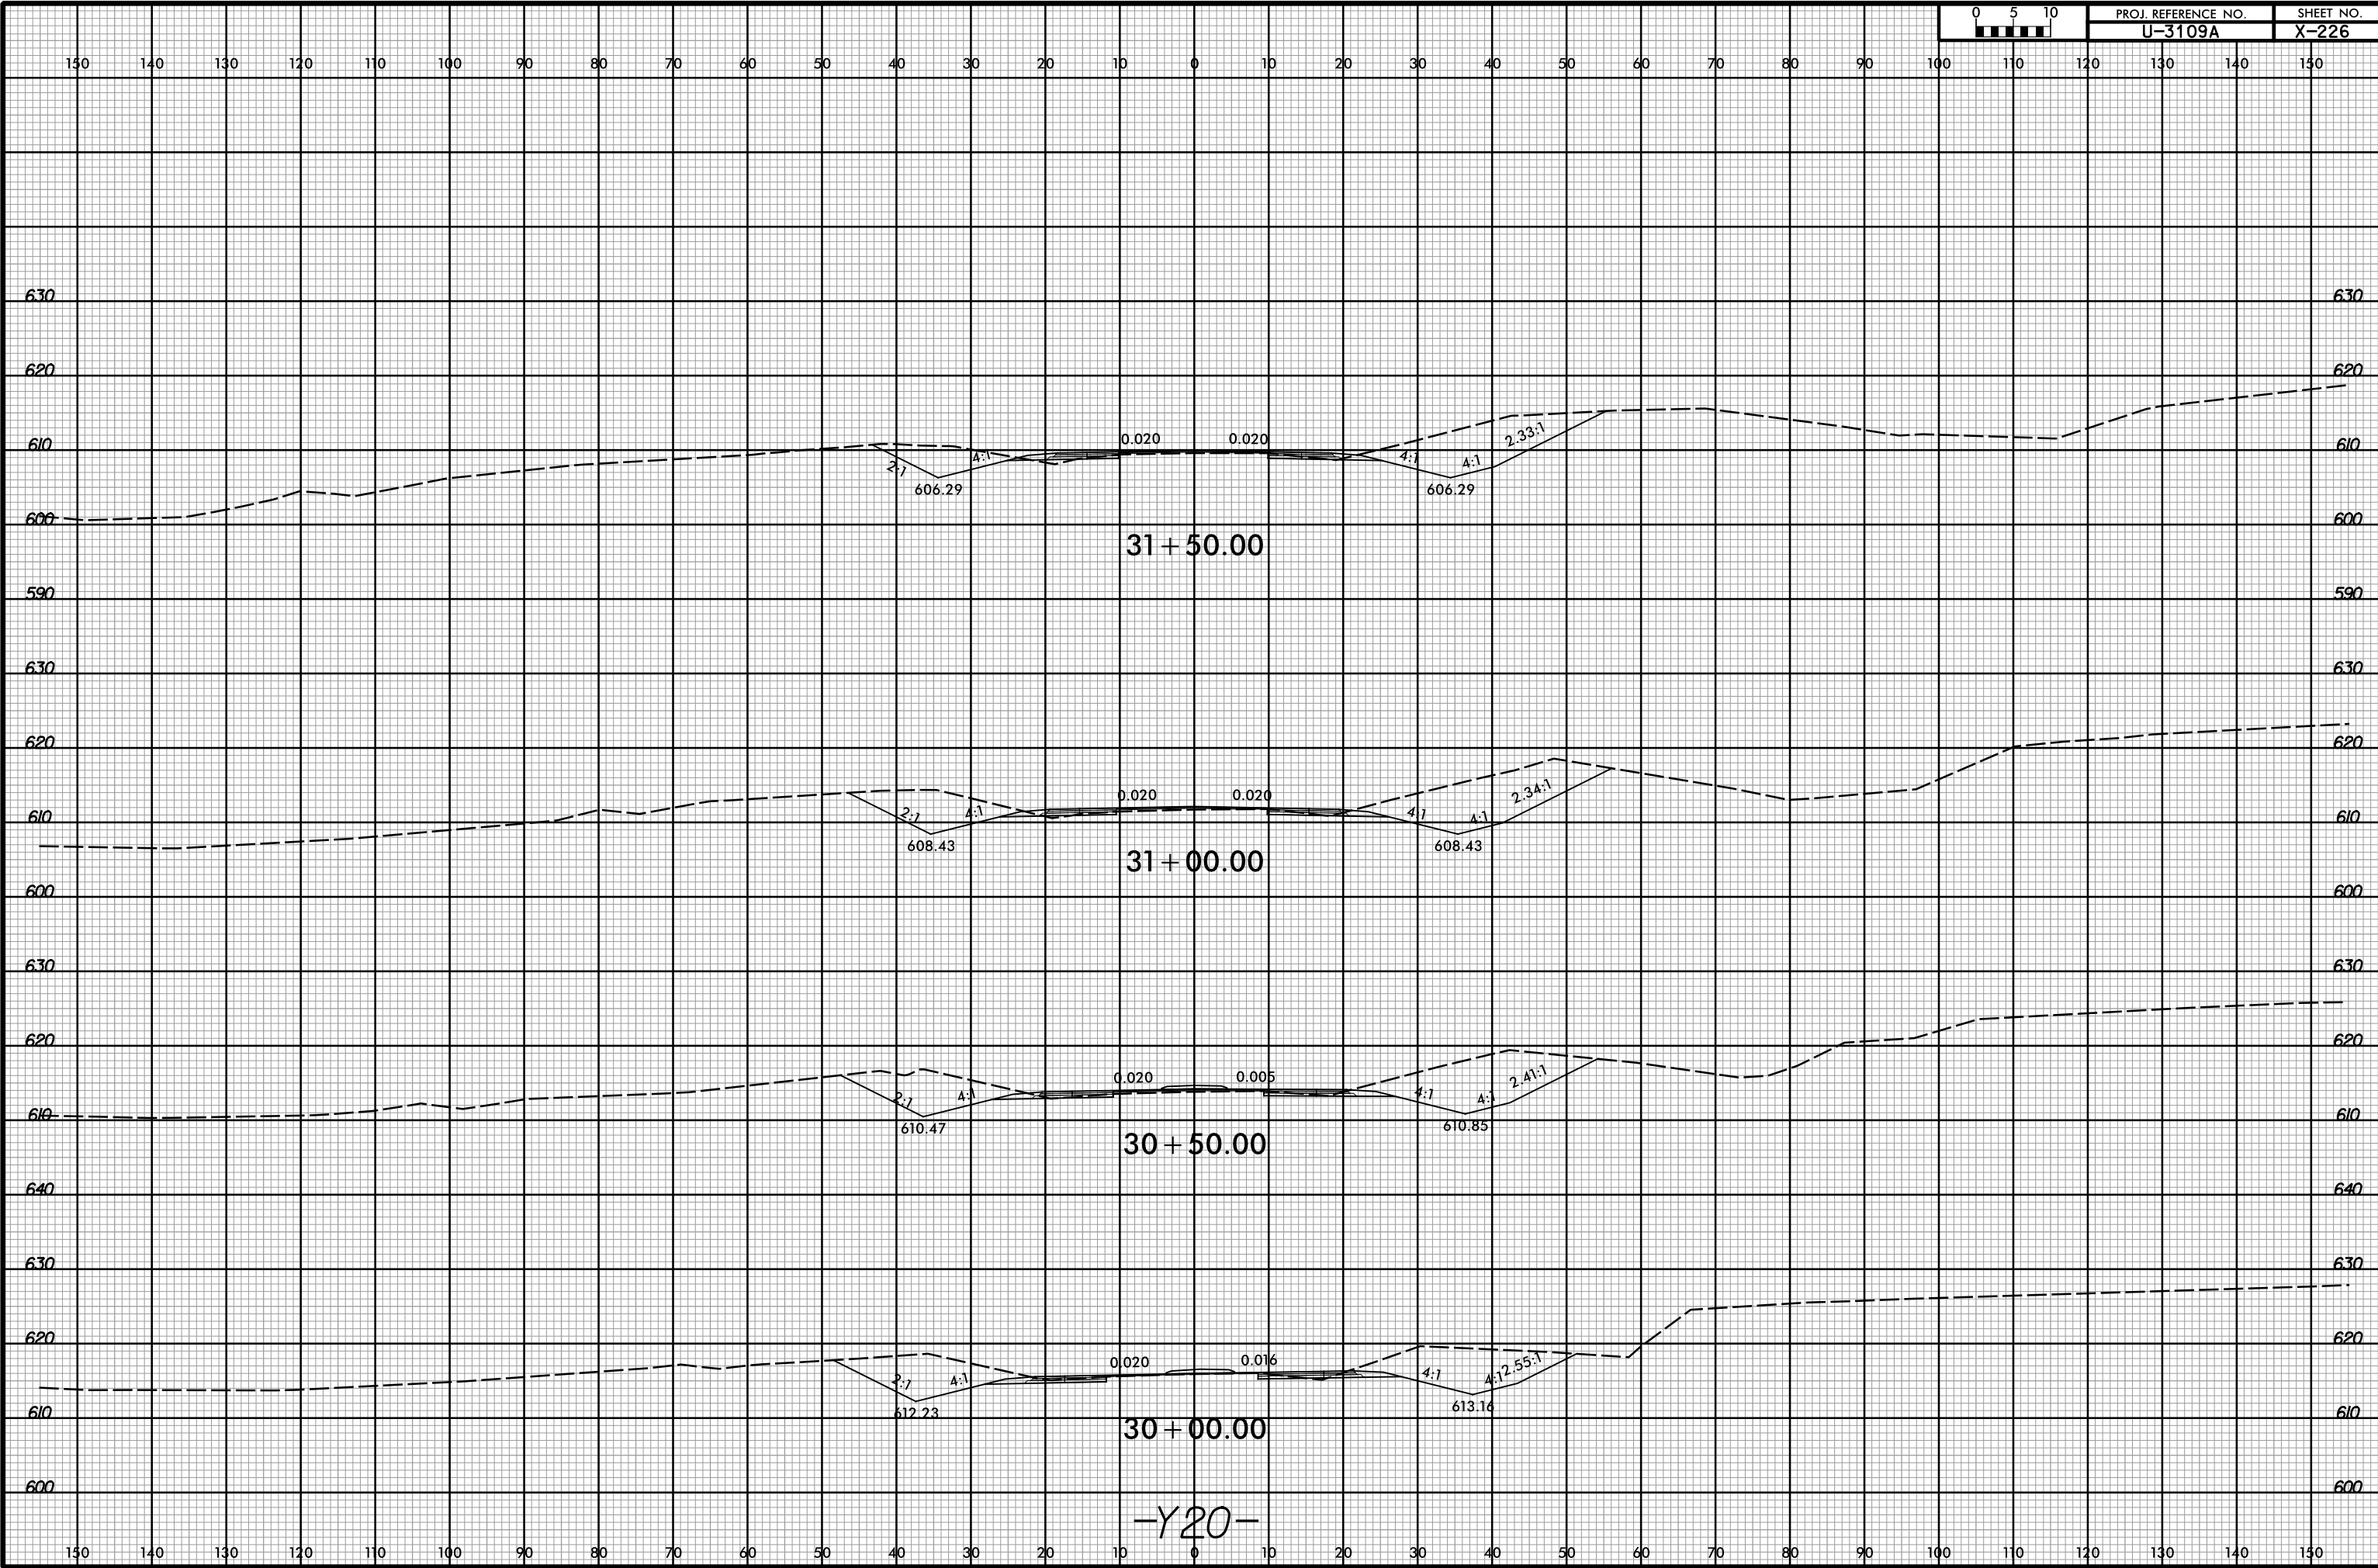

2/24/2017 2:01:22 PM
R:\Projects\1356\U3109A_Rd.dwg
USER: todd.buckner

-Y20-