



6/23/16

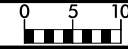

PROJ. REFERENCE NO.
U-3109A

SHEET NO.
X-228

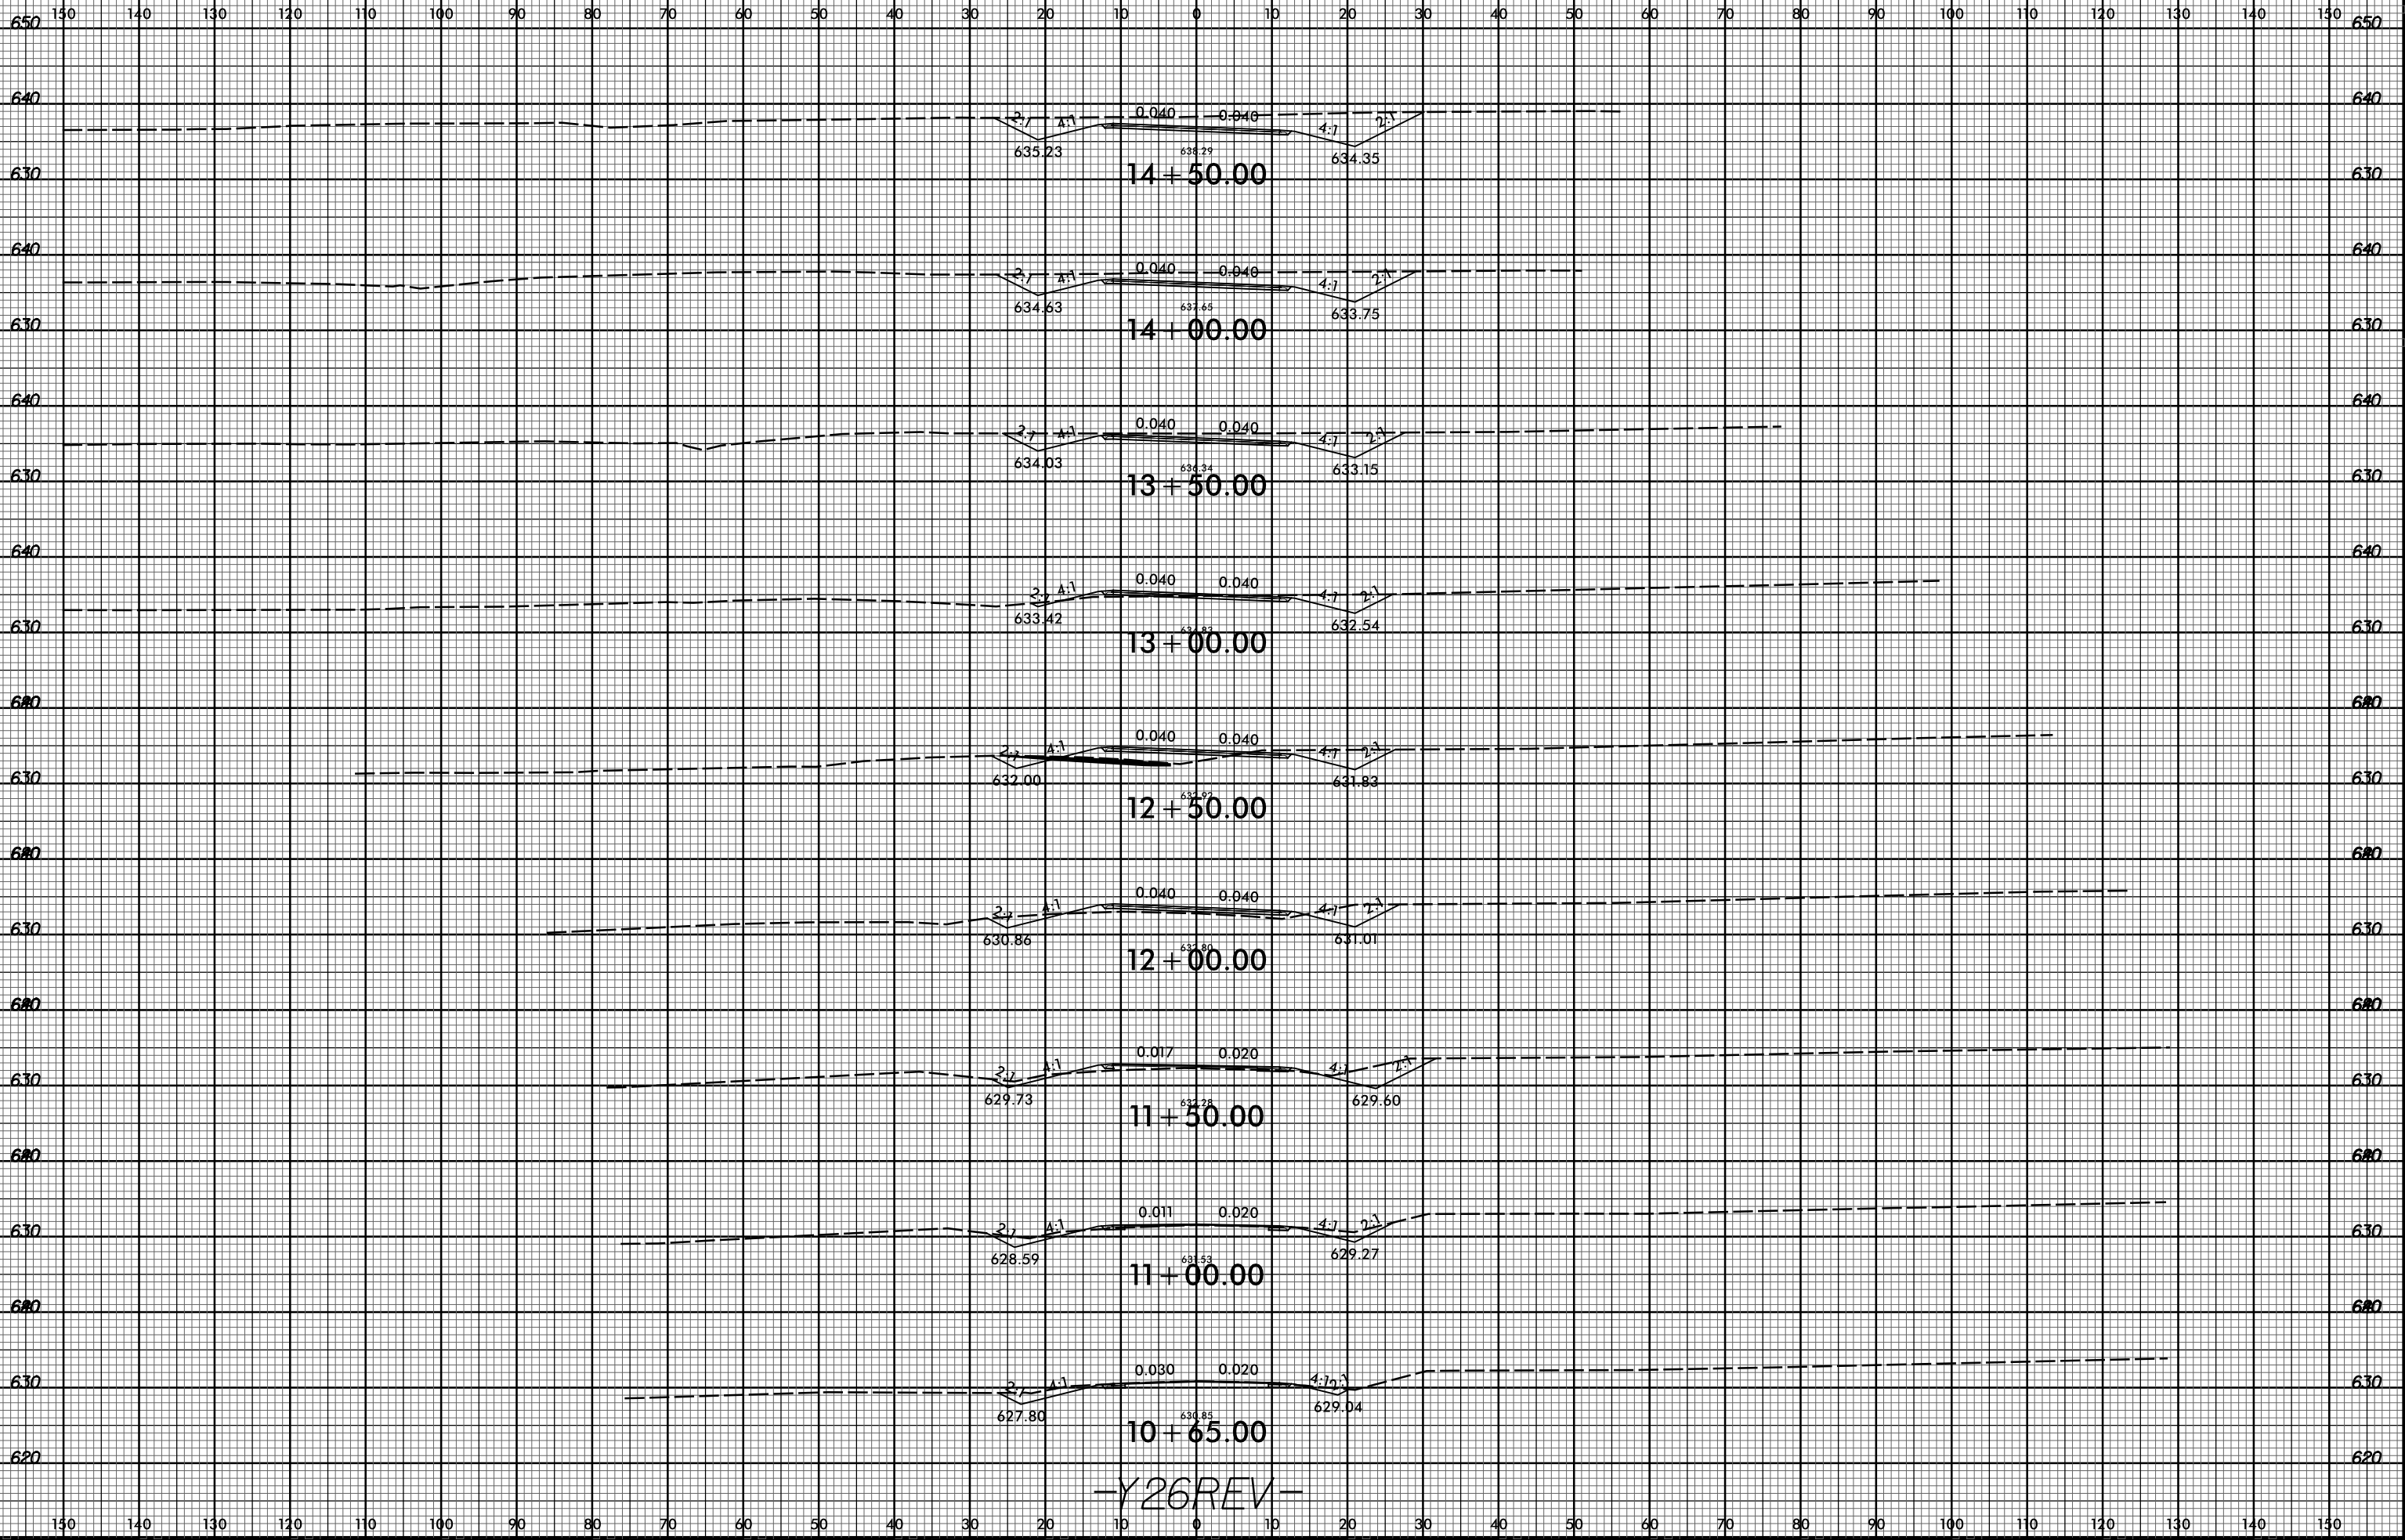

-Y26REV-

07-MAR-2017 08:36
R:\Roadwork\X\3109A_Frdy-xpl-Y26REV.dgn
\$\$\$\$\$USERNAME\$\$\$\$