



6/23/16

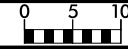

PROJ. REFERENCE NO.  
U-3109A

SHEET NO.  
X-230

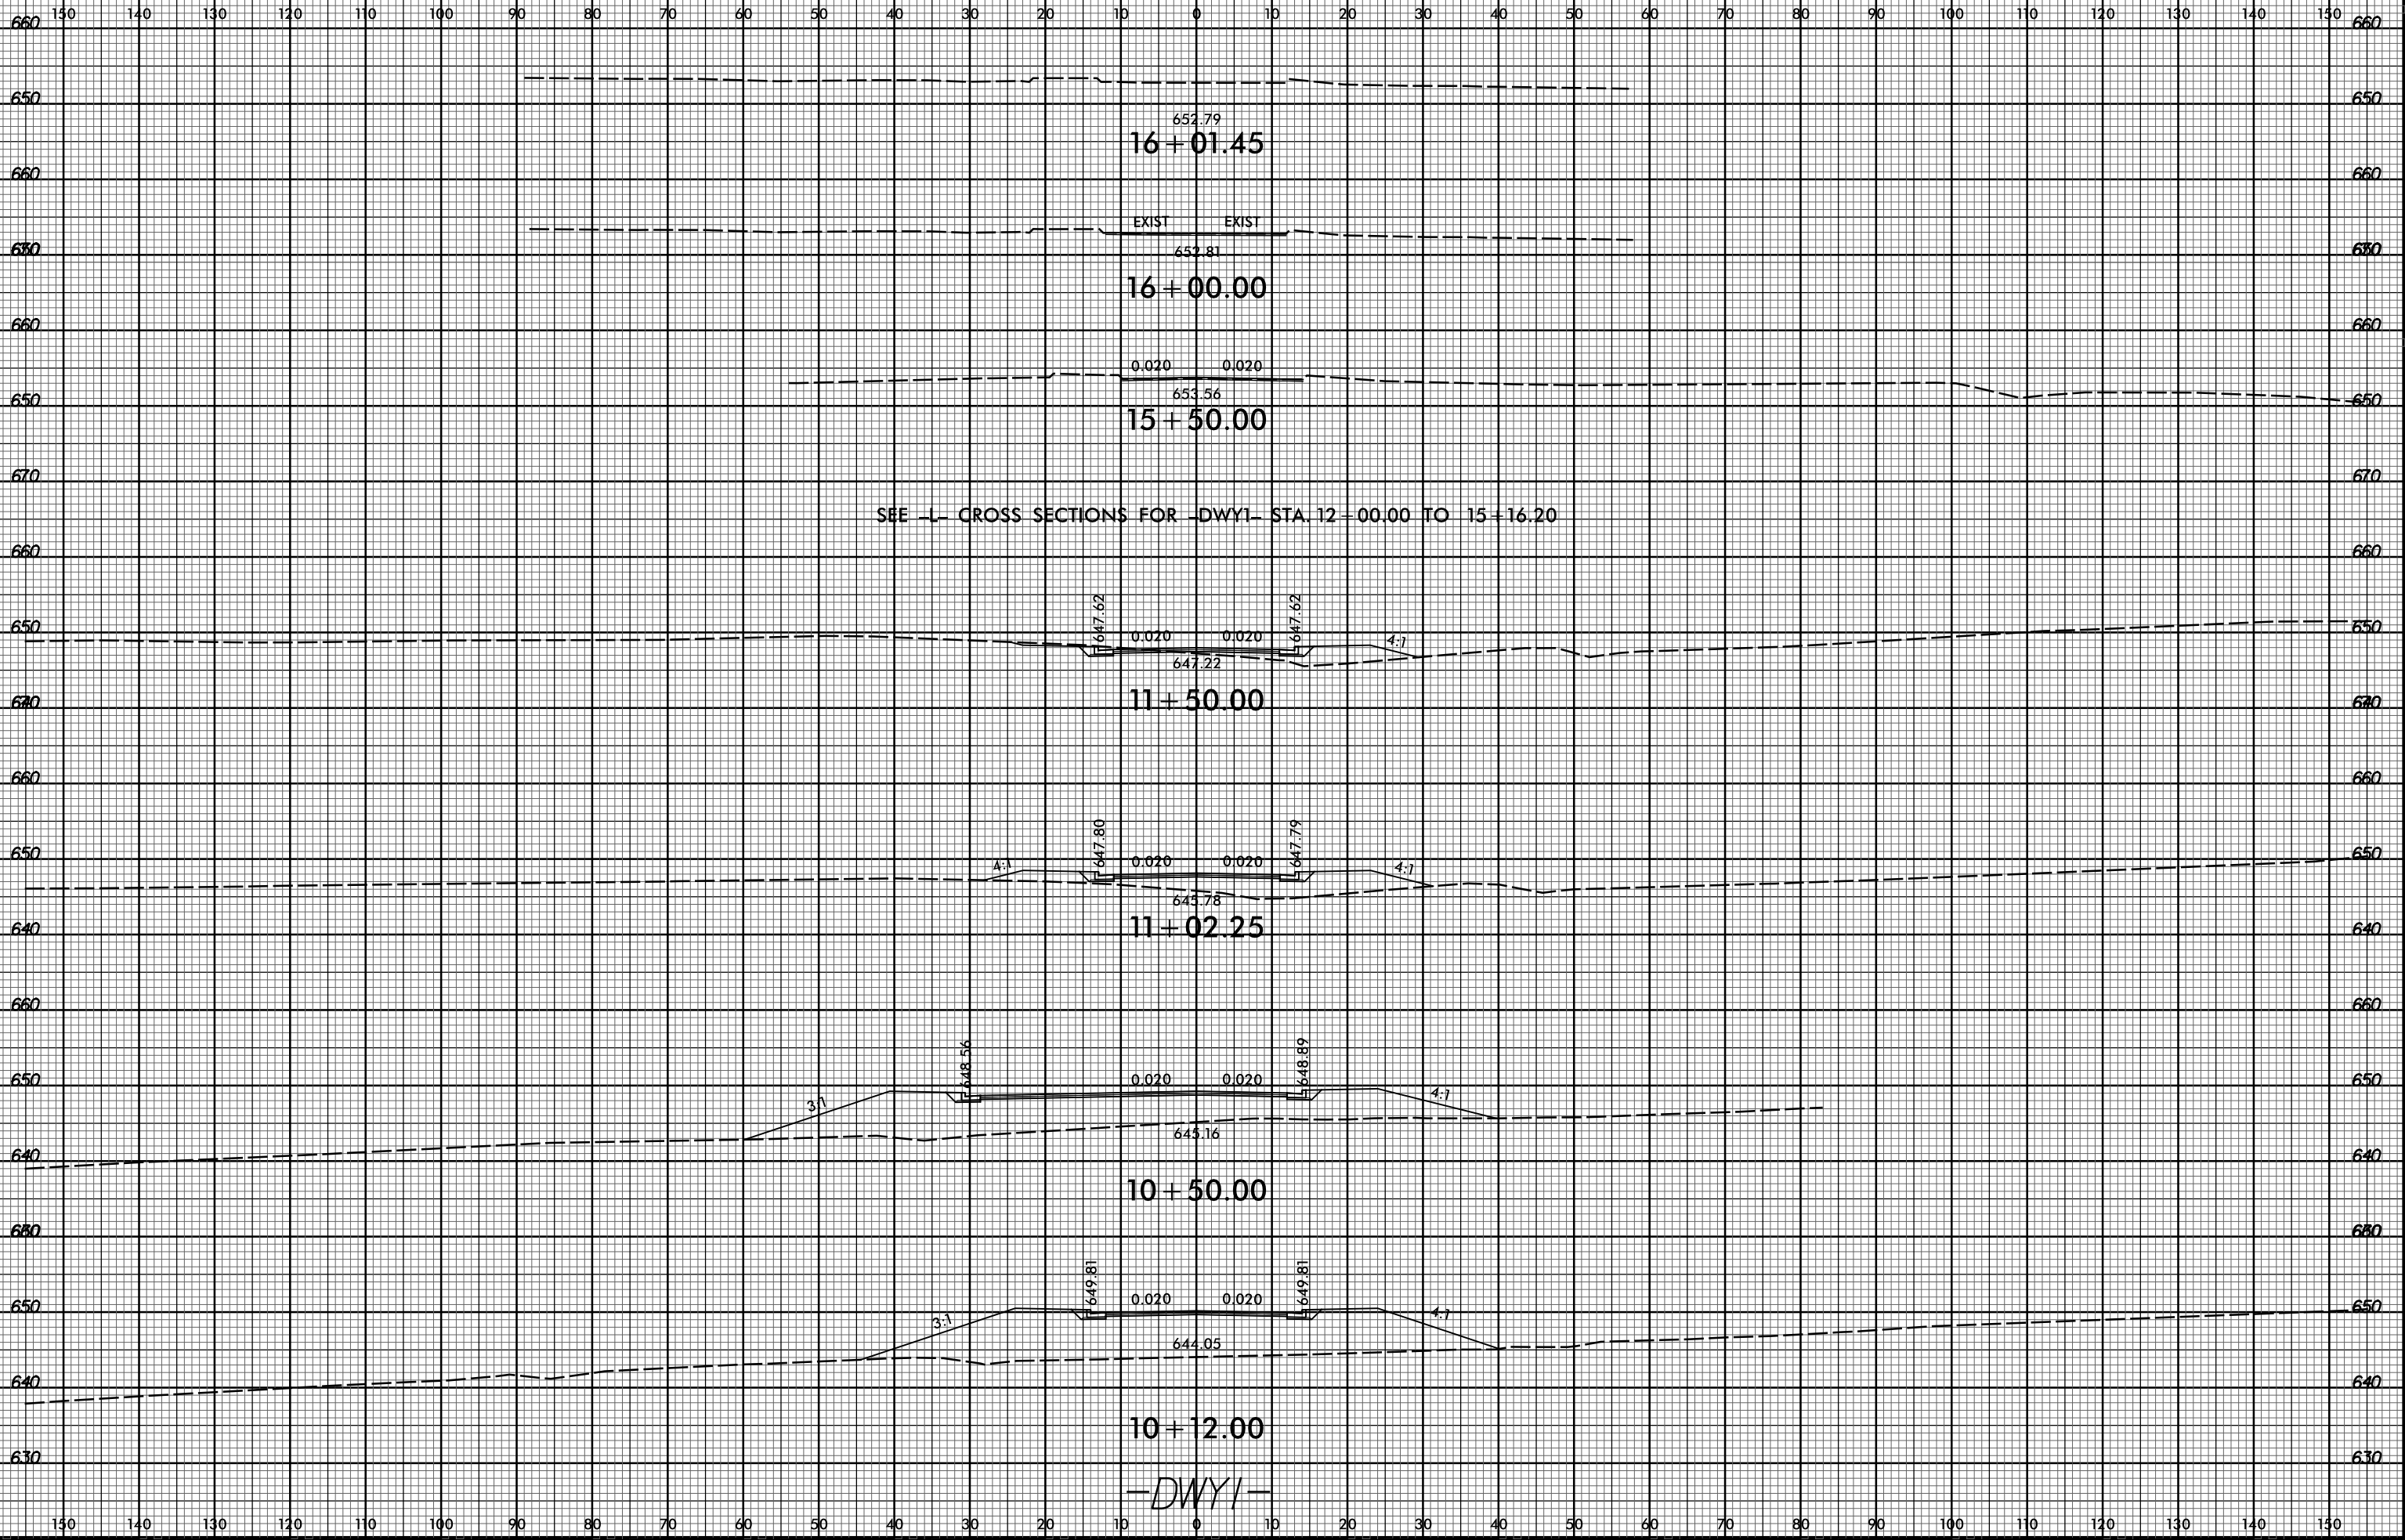

SEE -L- CROSS SECTIONS FOR DWYI STA. 12+00.00 TO 15+16.20

652.79  
16+01.45

EXIST EXIST  
652.81  
16+00.00

0.020 0.020  
653.56  
15+50.00

0.020 0.020  
647.22  
11+50.00

4:1 4:1  
647.80 647.79  
645.78  
11+02.25

3:1 3:1  
648.56 648.89  
645.16  
10+50.00

3:1 3:1  
649.81 649.81  
644.05  
10+12.00

-DWYI-

07-MAR-2017 08:36  
R:\GIS\DWYI\X-230\U3109A\_Fdy-xx1-DWYI.dgn  
\$\$\$\$\$USERNAME\$\$\$\$