


6/23/16



PROJ. REFERENCE NO.	SHEET NO.
U-3109A	X-233

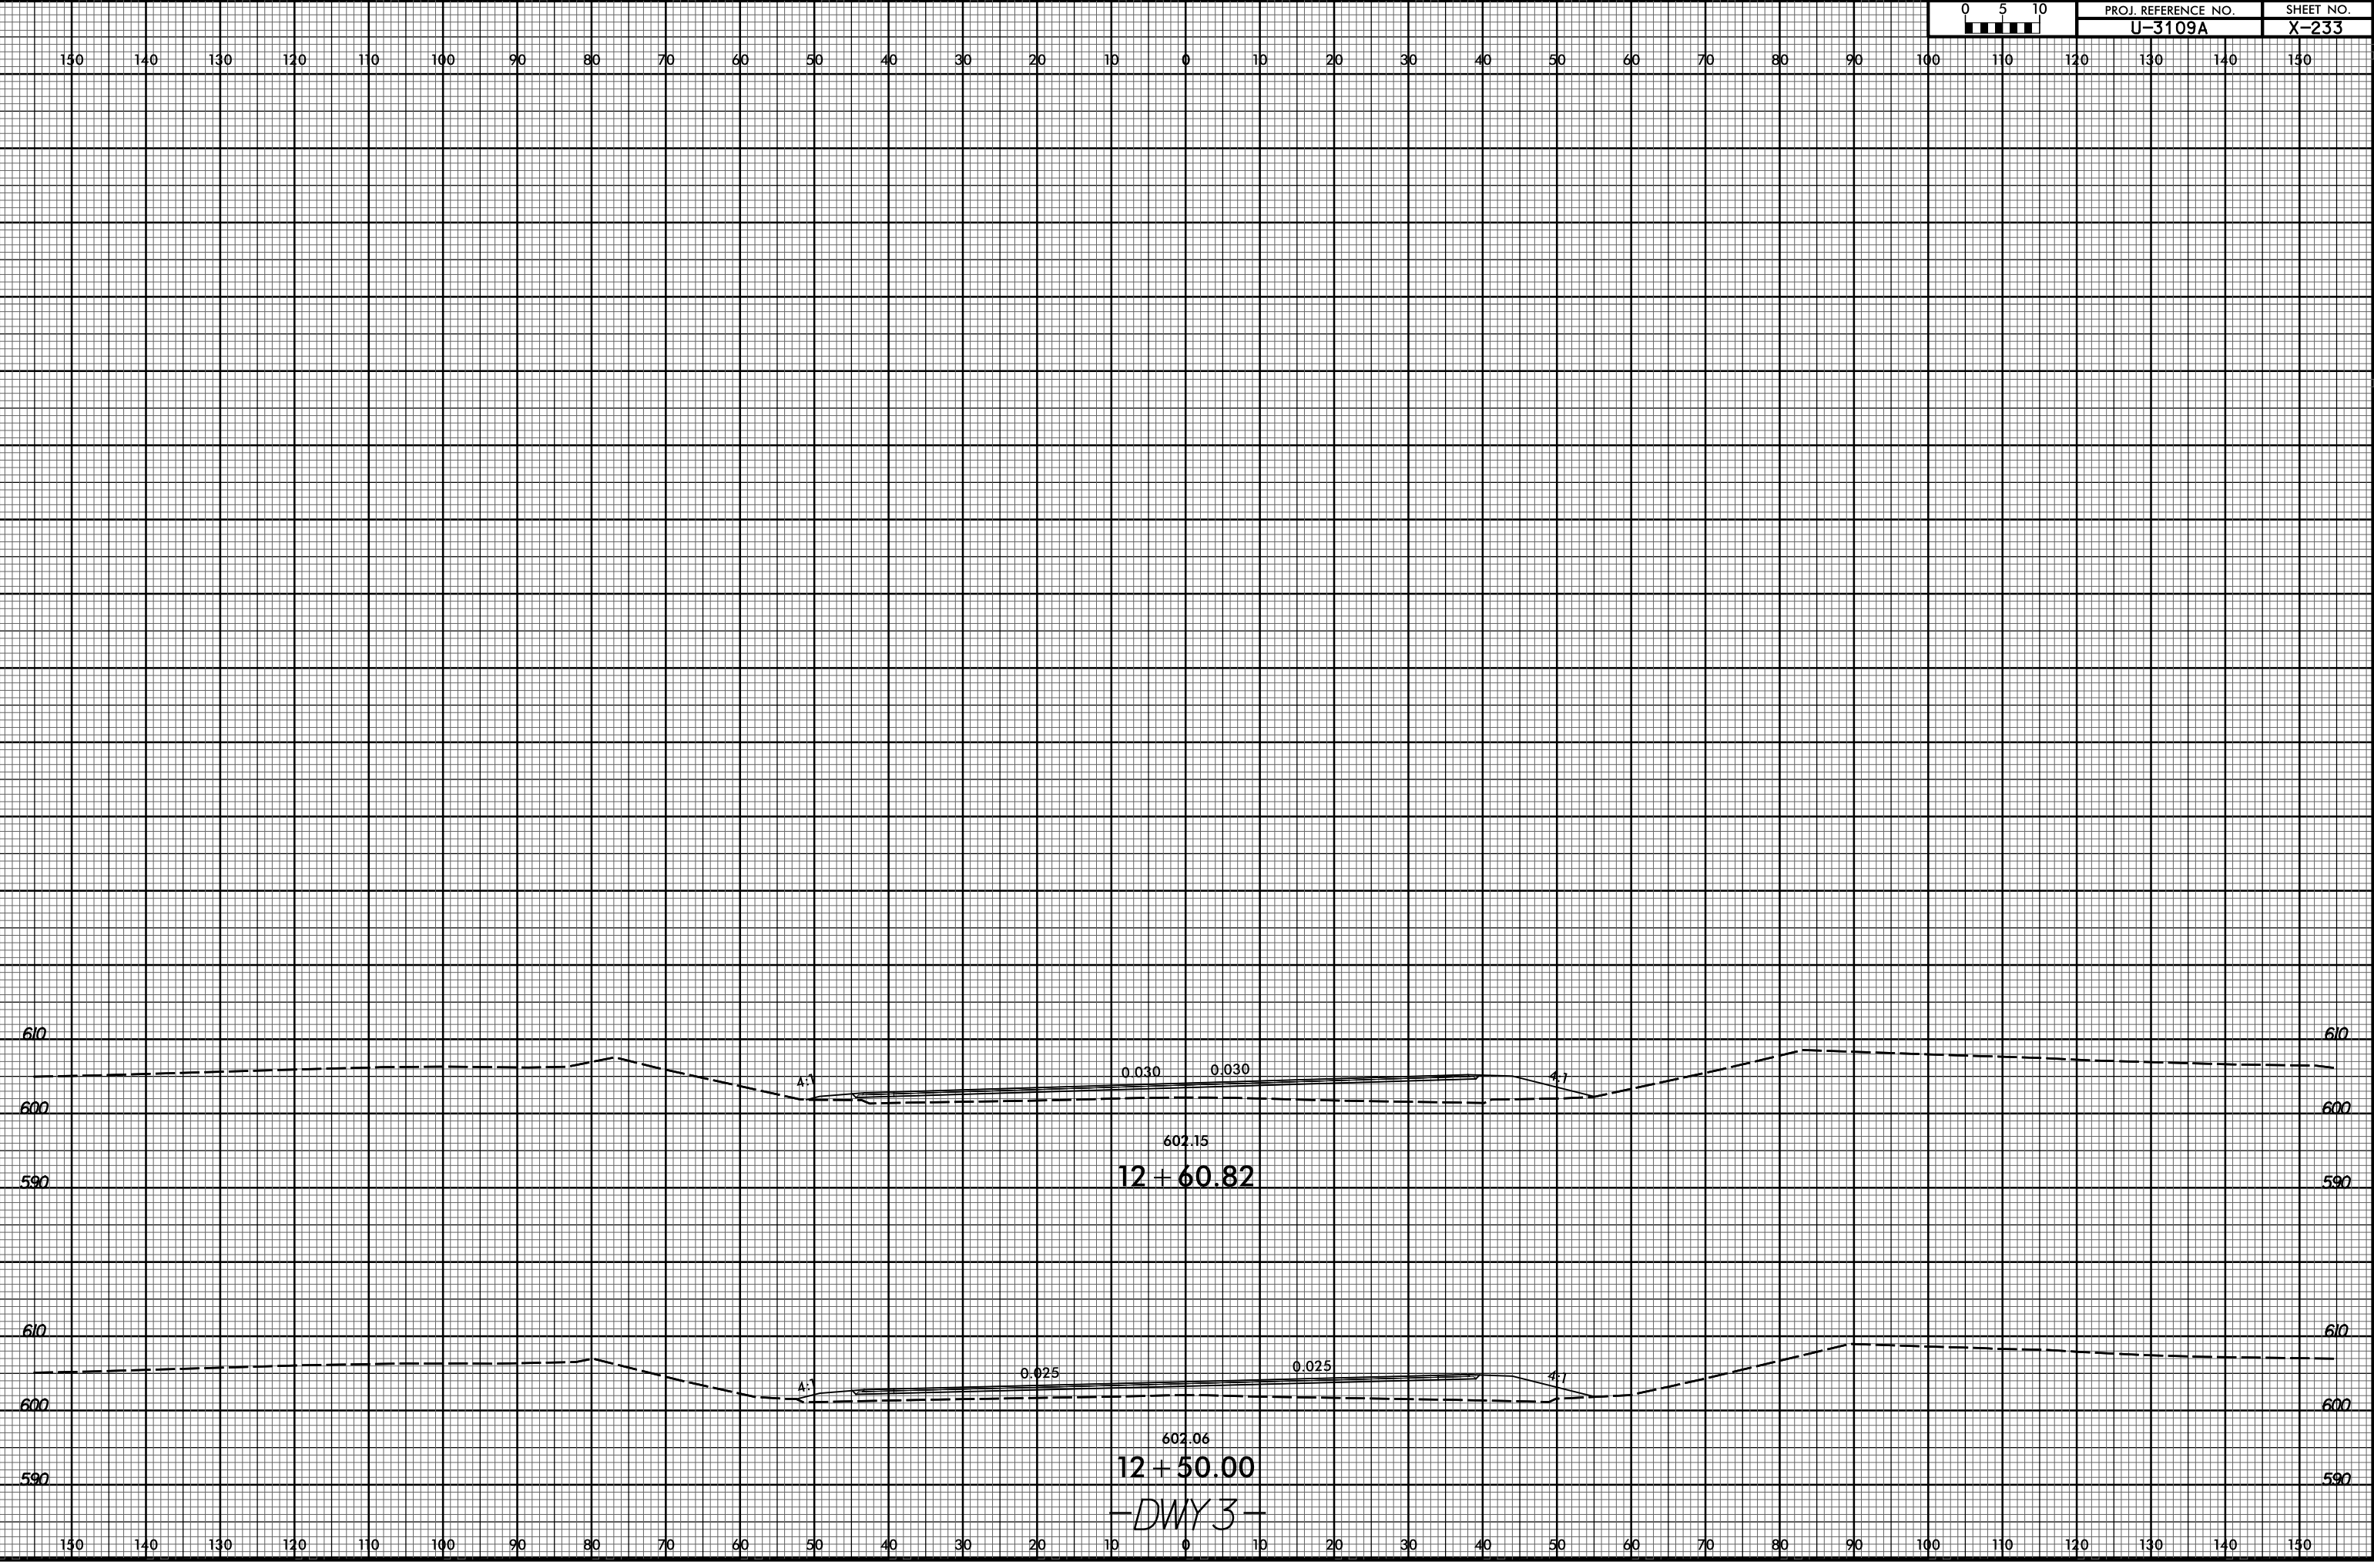

07-MAR-2017 08:39
 R:\GIS\WORK\X\3109A_Frdy-xp1-DWY3.dgn
 \$\$\$USERNAME\$\$\$

-DWY3-