


8/23/99



PROJ. REFERENCE NO.	SHEET NO.
U-3109A	X-235

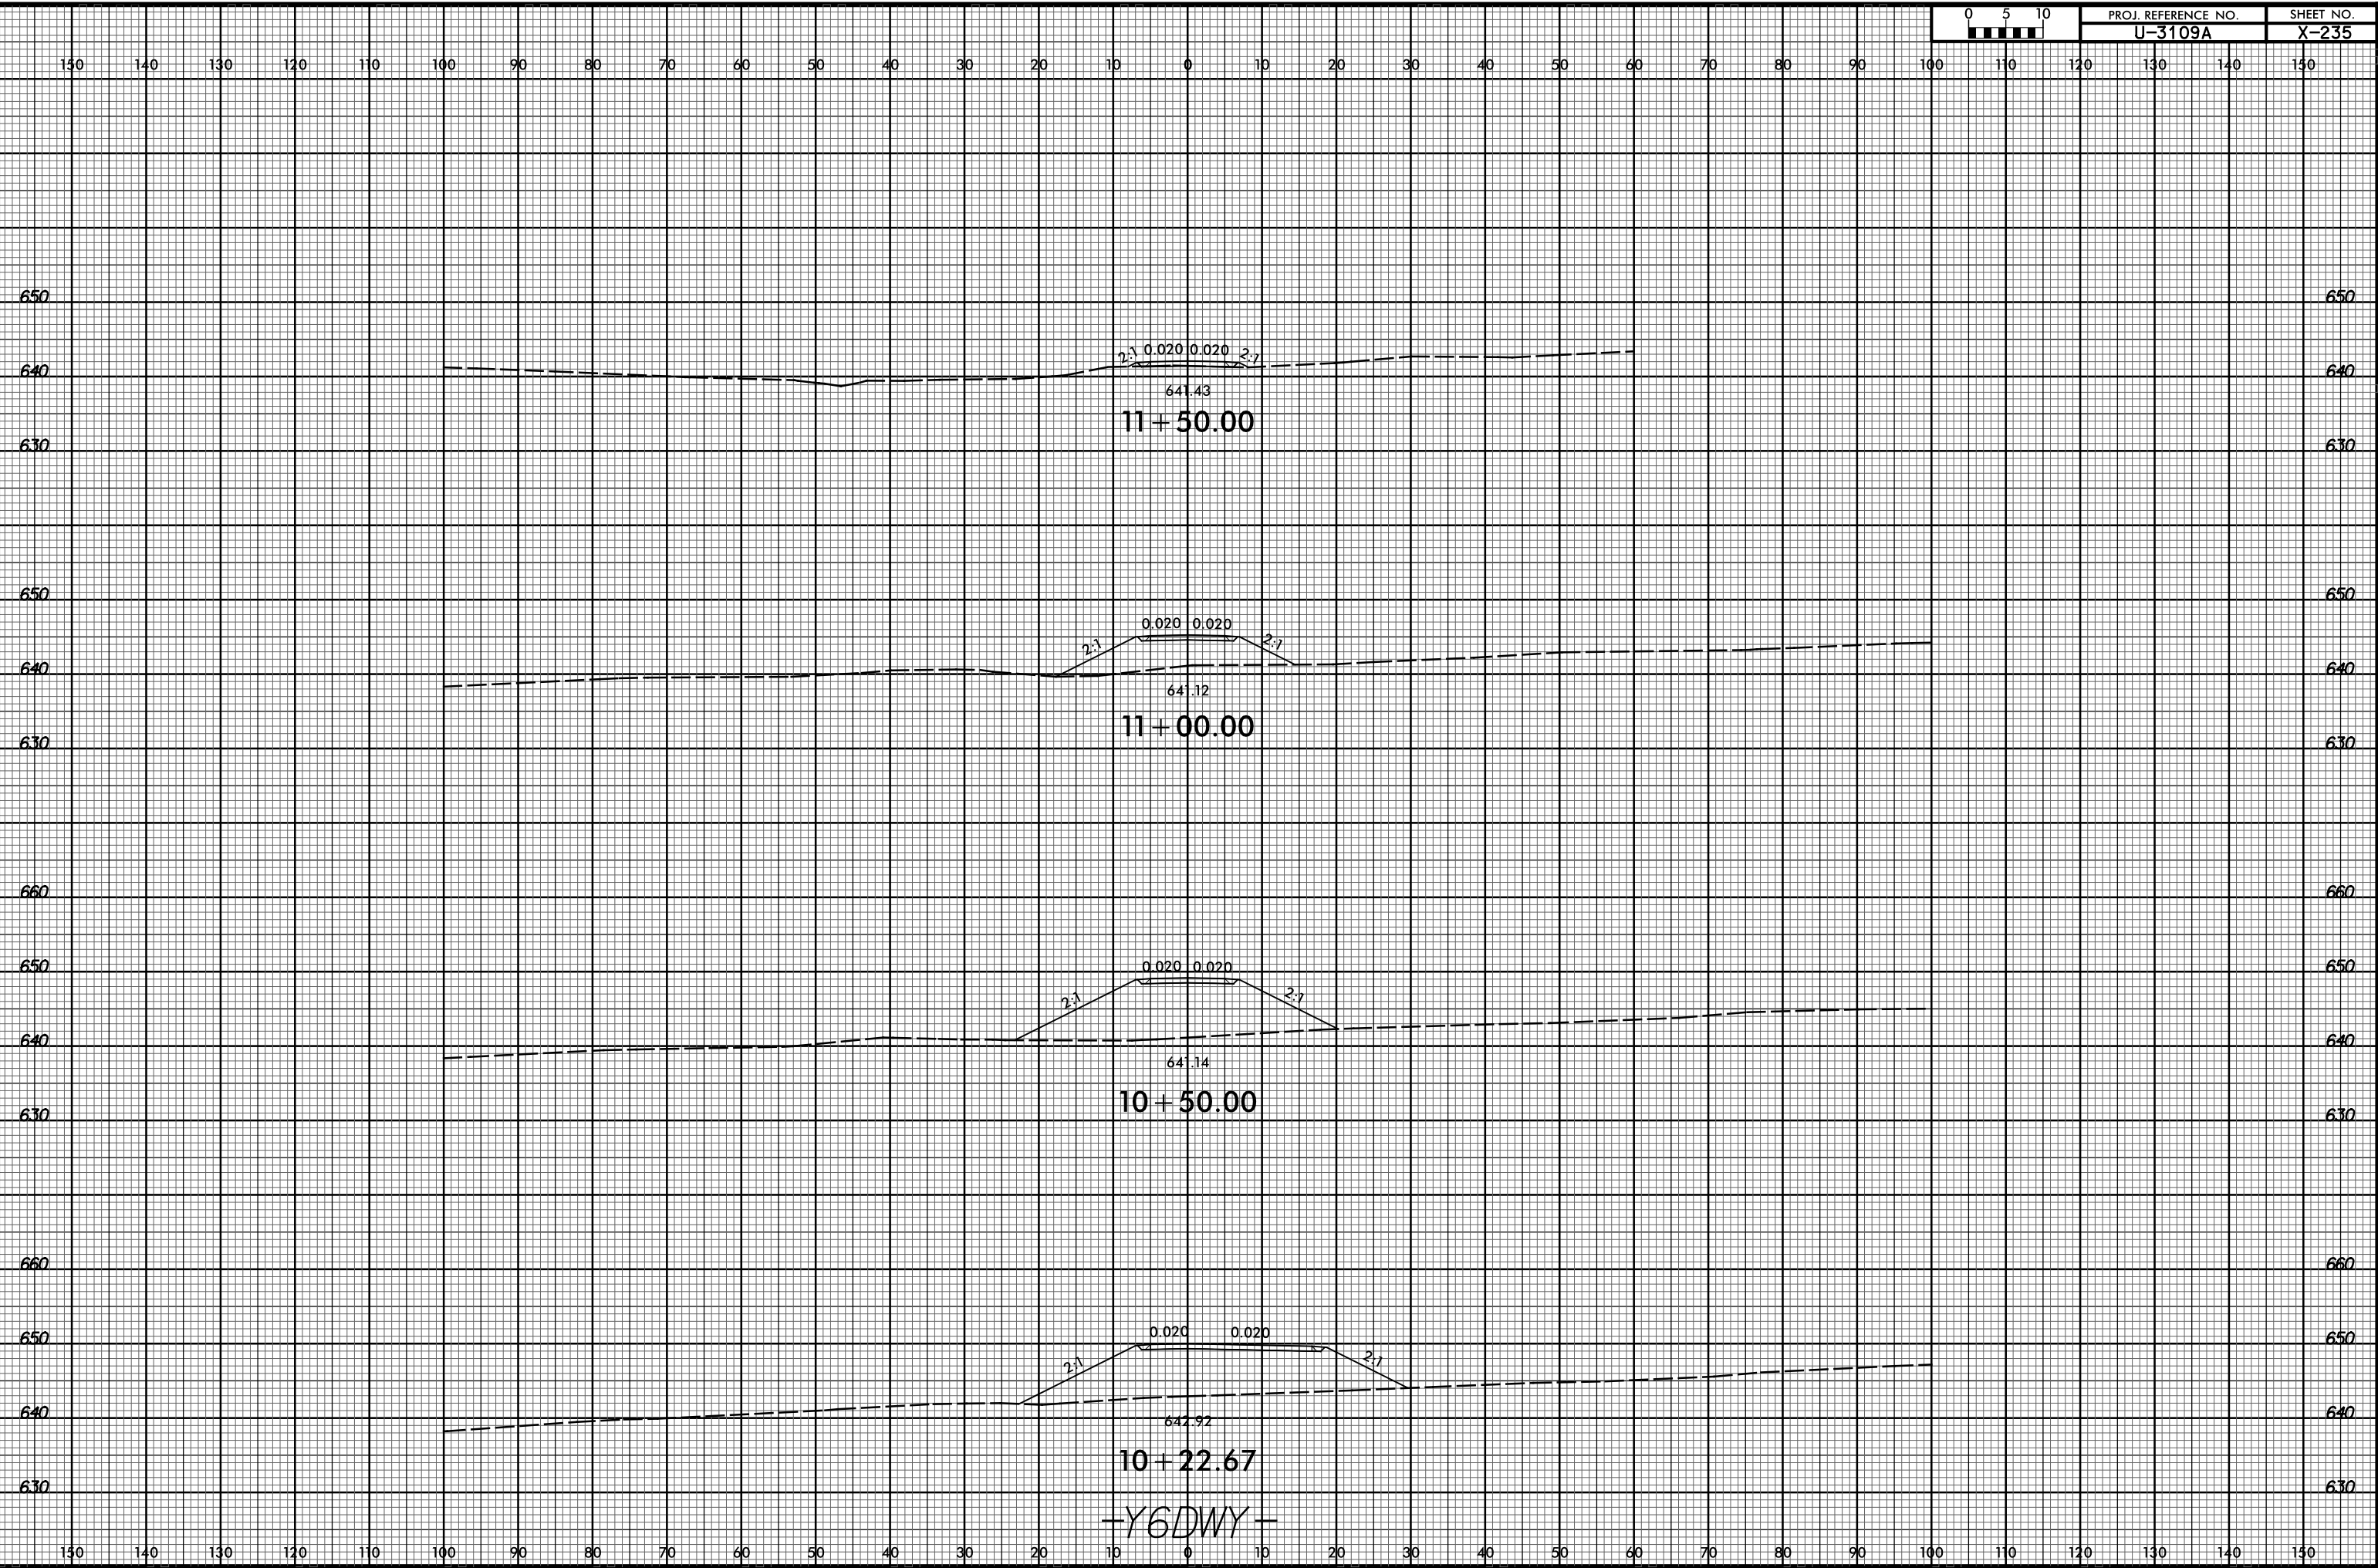

07-MAR-2017 08:40  
 P:\Roadway\XSC\U3109A\_Rdy\_xpl\_Y6DWY.dgn  
 \$\$\$USERNAME\$\$\$