



9/11/2015 10:16:41 AM G:\Projects\2014\U-3109A\Structures\Site 2\Site 2-Str 2 Bridge 436 (SBL)\Drawings\Final\402\_U3109A\_smu\_ts.dgn

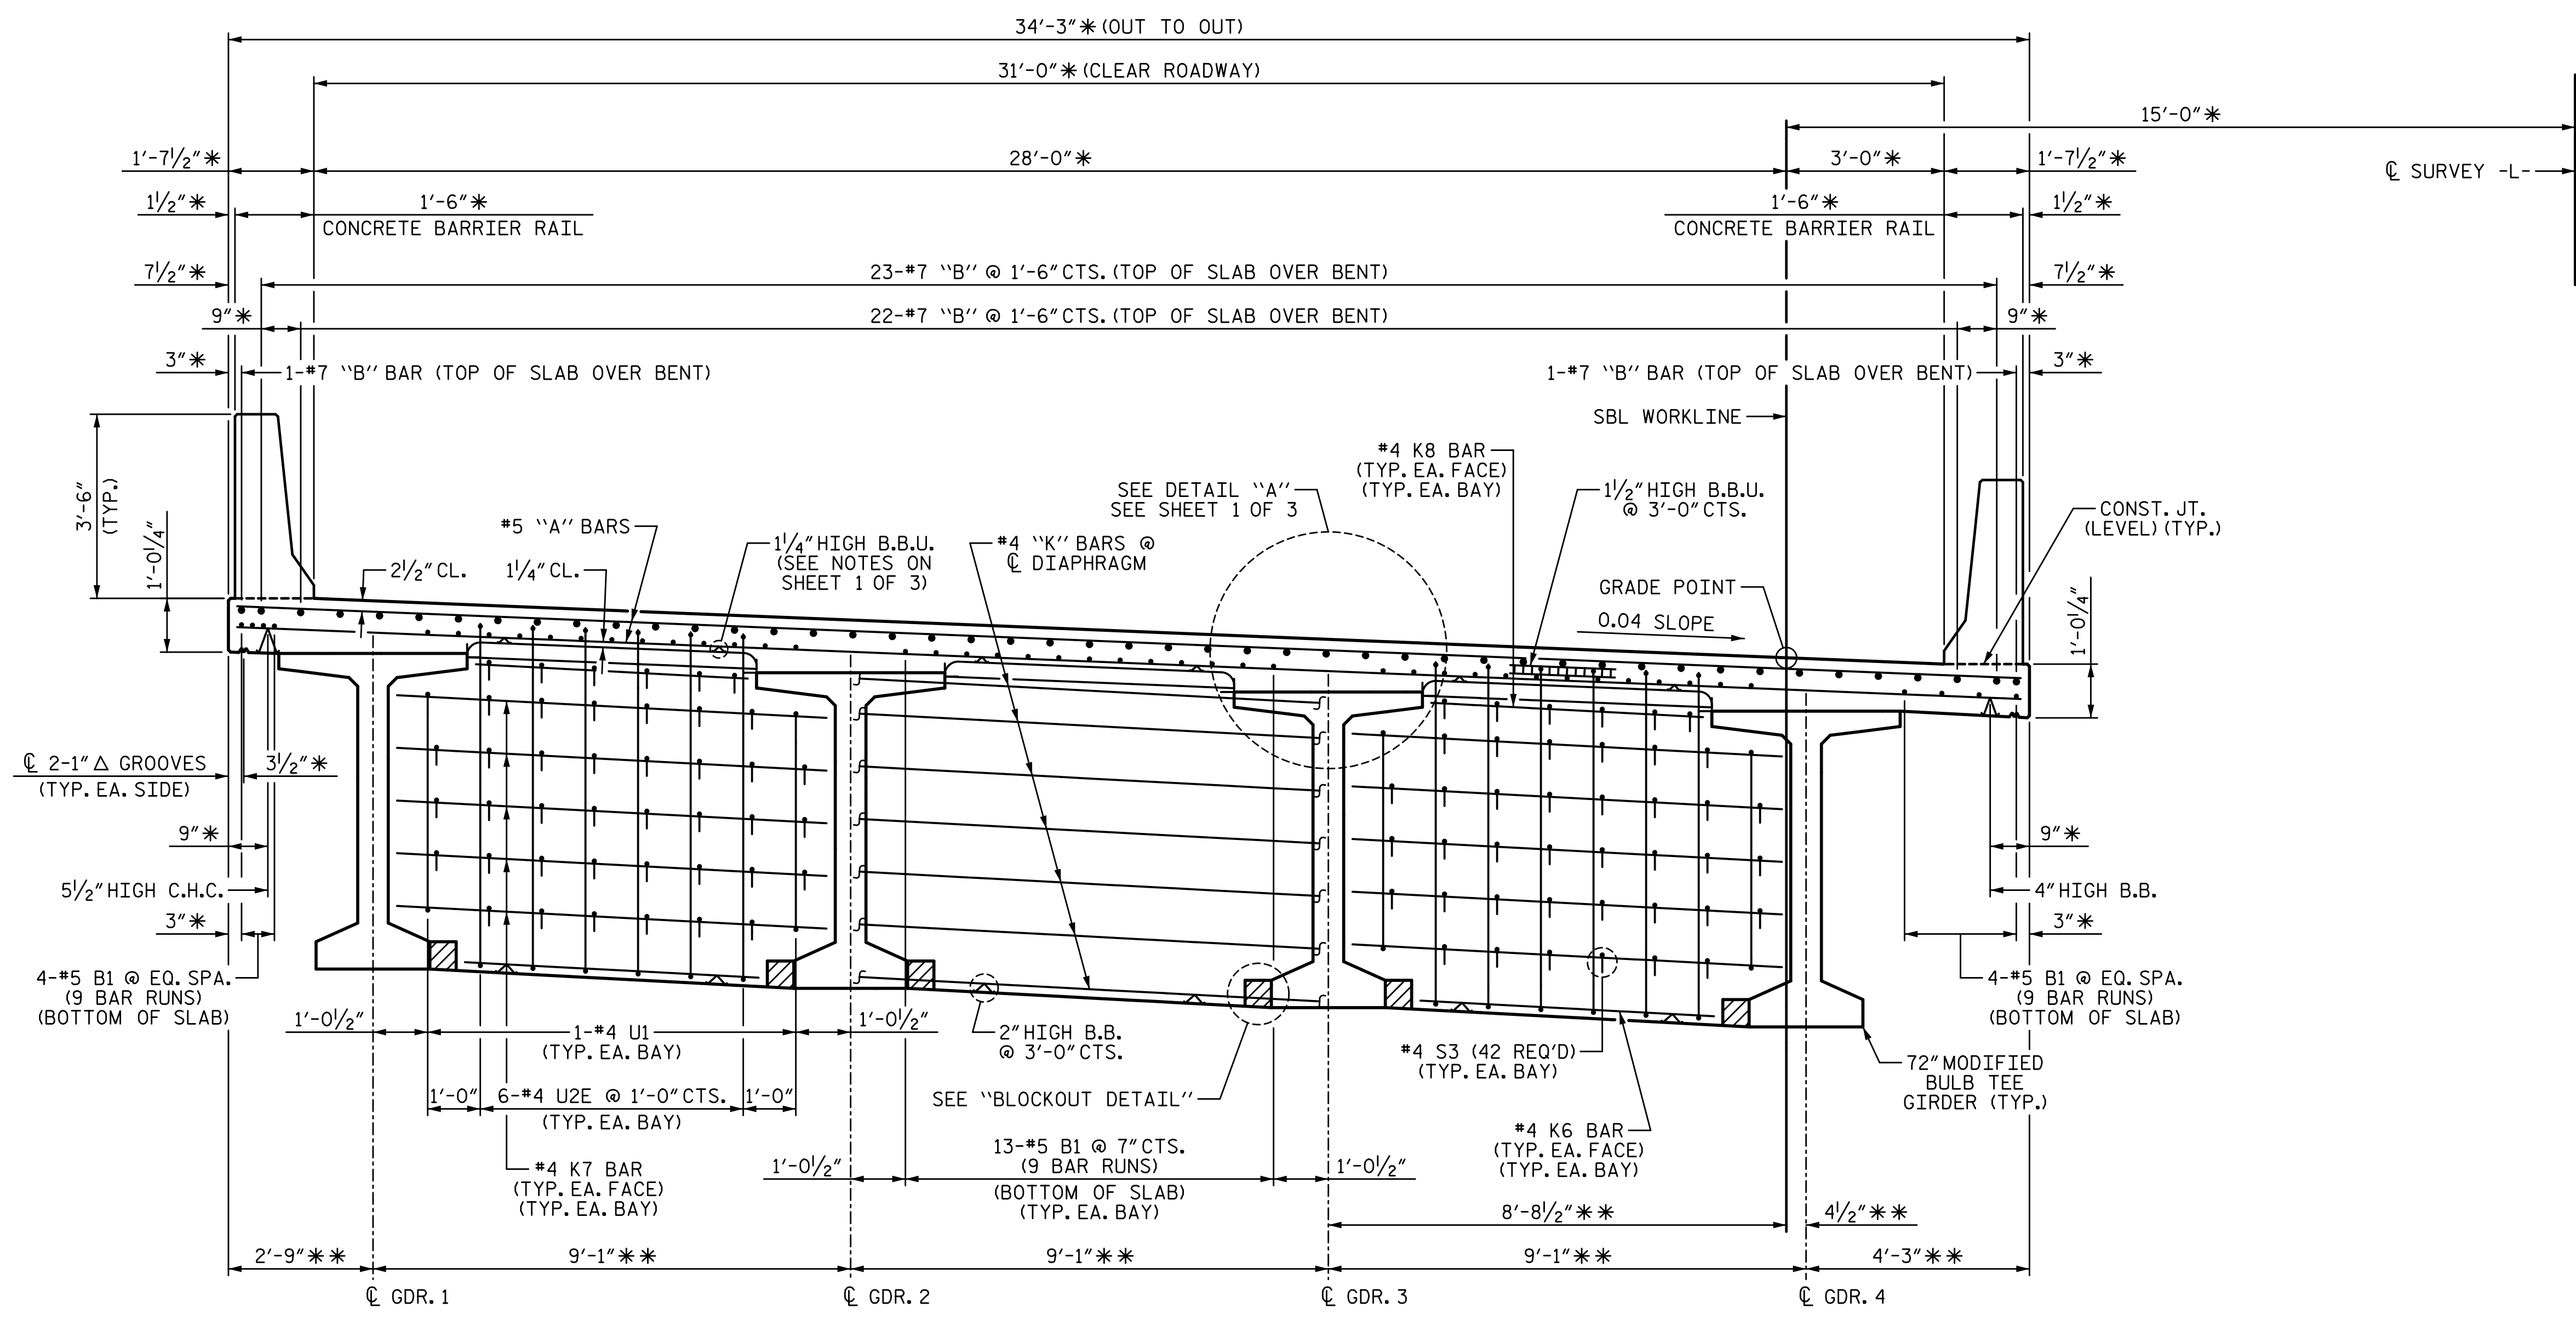

**NOTES:**  
 \* RADIAL DIMENSION  
 \*\* RADIAL THRU W.P.

**TYPICAL SECTION**  
 (SHOWING CONTINUOUS BENT DIAPHRAGMS)

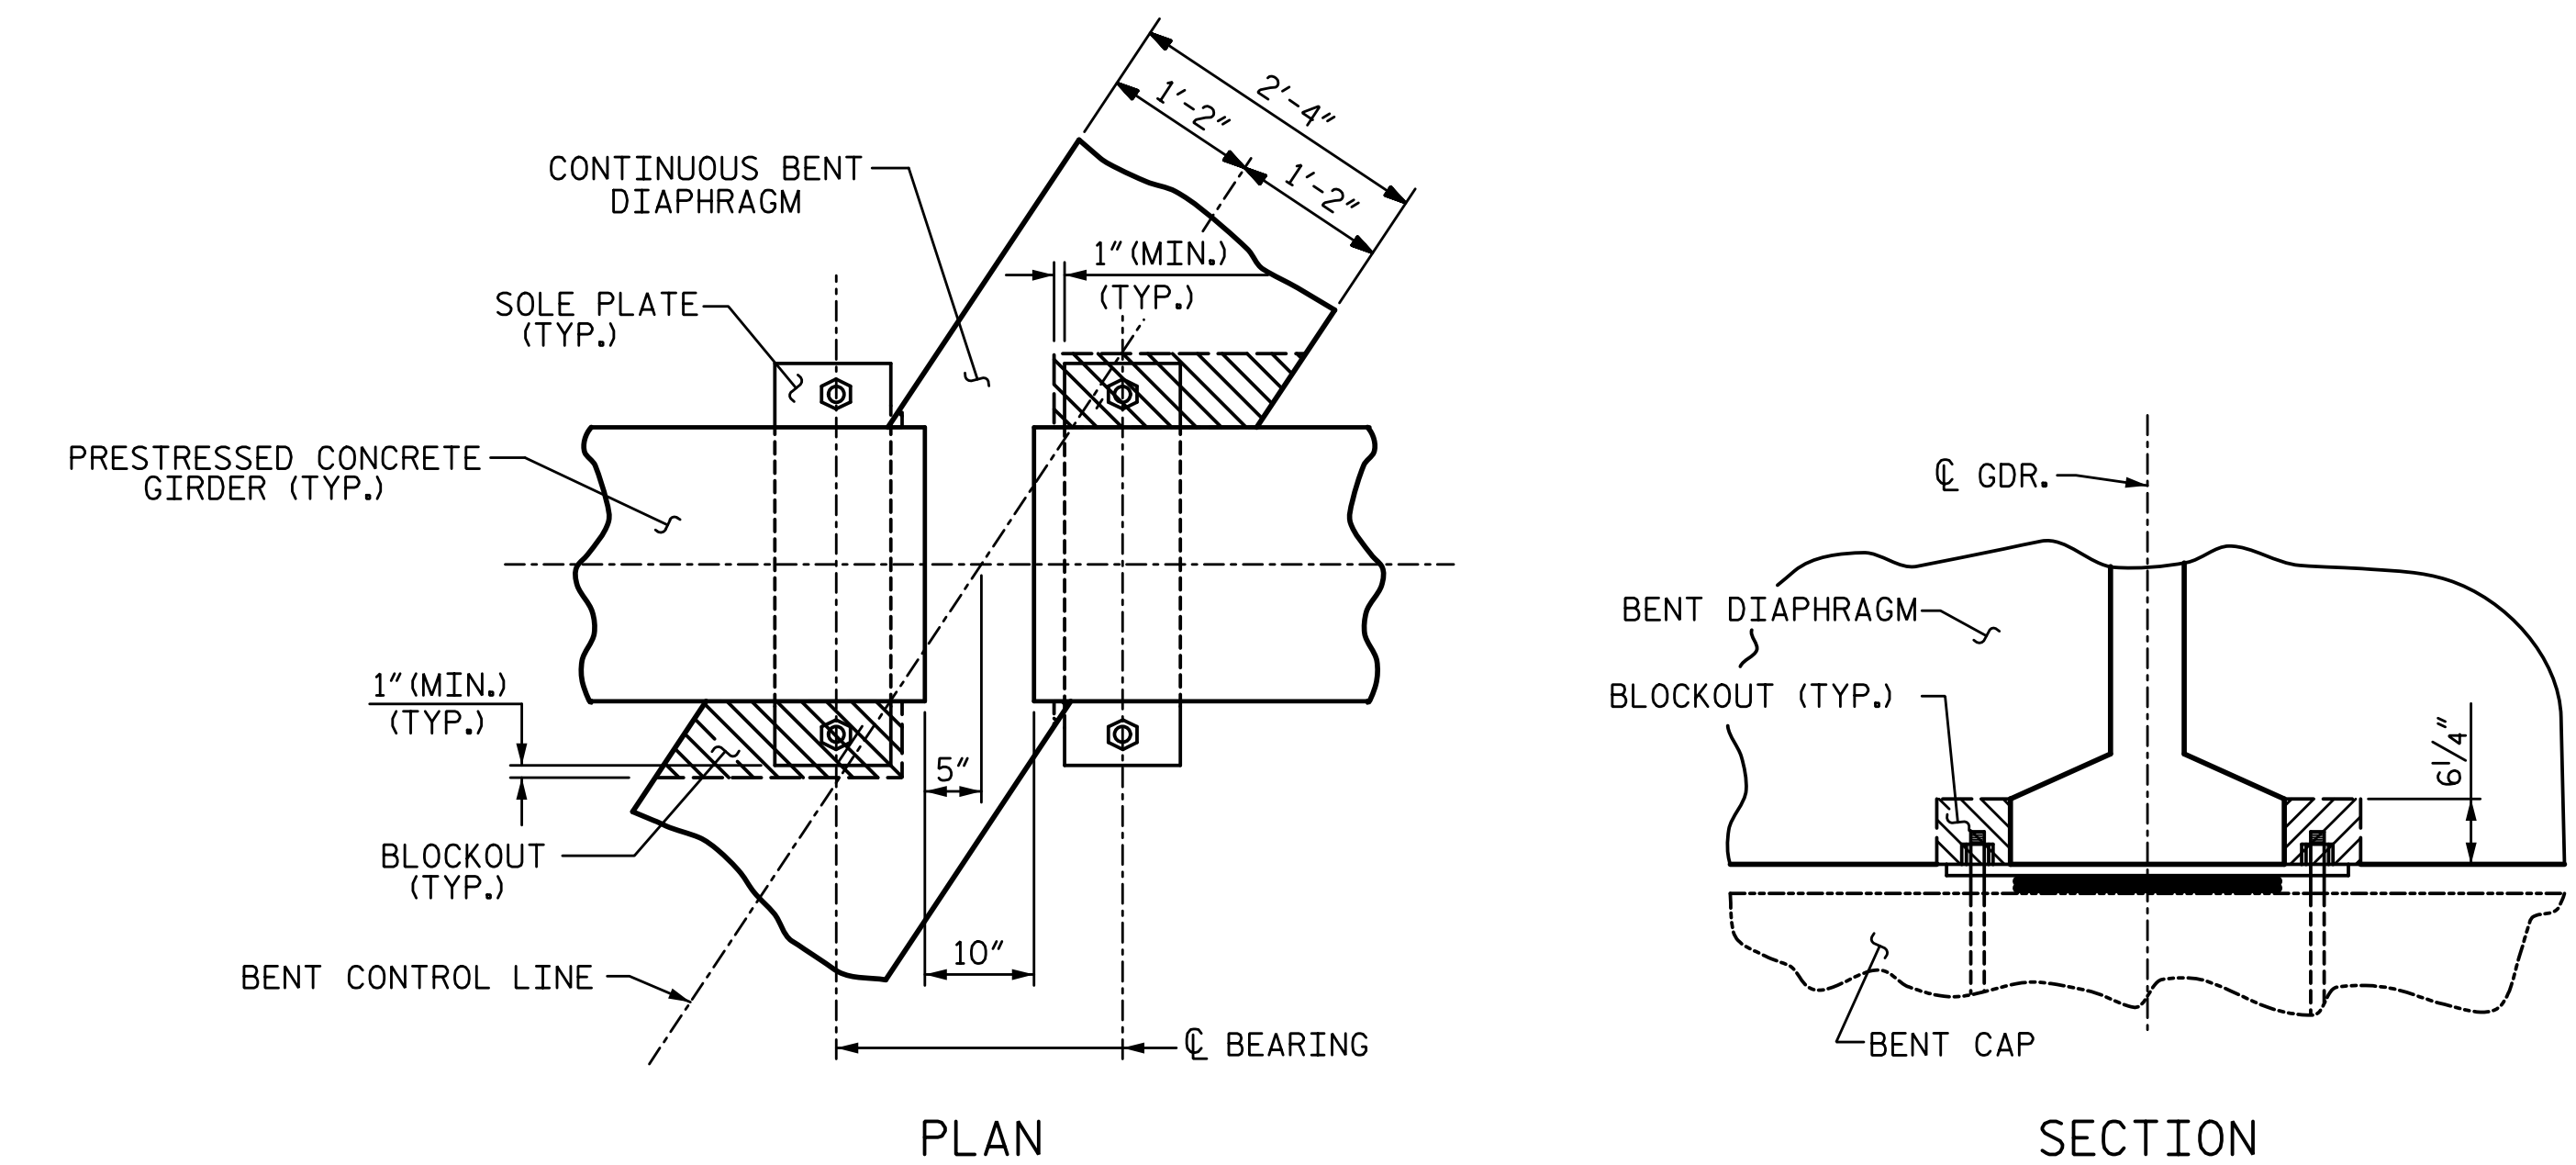

**CONTINUOUS BENT DIAPHRAGM BLOCK-OUT DETAIL**


PROJECT NO. U-3109A  
ALAMANCE COUNTY  
 STATION: 146+61.35 -L-

SHEET 2 OF 3

STATE OF NORTH CAROLINA  
 DEPARTMENT OF TRANSPORTATION  
 RALEIGH  
 SUPERSTRUCTURE  
**TYPICAL SECTION**  
 (SBL)

REVISIONS						SHEET NO.
NO.	BY:	DATE:	NO.	BY:	DATE:	SHEET NO.
1			3			TOTAL SHEETS
2			4			S02-51

PLANS PREPARED BY:  
**SIMPSON ENGINEERS & ASSOCIATES**  
 5640 Dillard Drive  
 Suite 200  
 Cary, NC 27518  
 (919) 852-0468  
 (919) 852-0598 (Fax)  
 www.simpsonengr.com  
 LICENSURE NO. C-2521

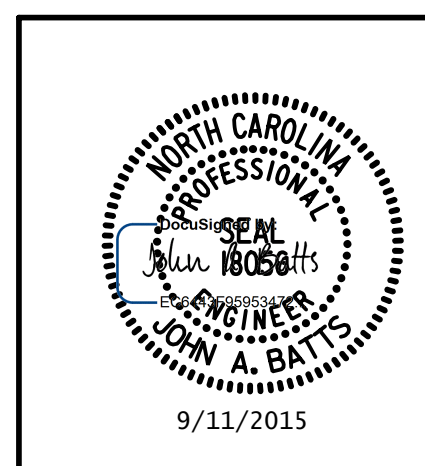

DRAWN BY: T. BANKOVICH DATE: 9-15  
 CHECKED BY: J.A. BATTIS DATE: 9-15  
 DESIGN ENGINEER OF RECORD: J.A. BATTIS DATE: 9-15

STR. #2