



1/6/2017 8:11:06 AM G:\Projects\2014\U-3109A\Structures\Site 2\Site 2-Str 3 Bridge 435 (NBL)\Drawings\Final\403\_U3109A\_smu\_ts.dgn

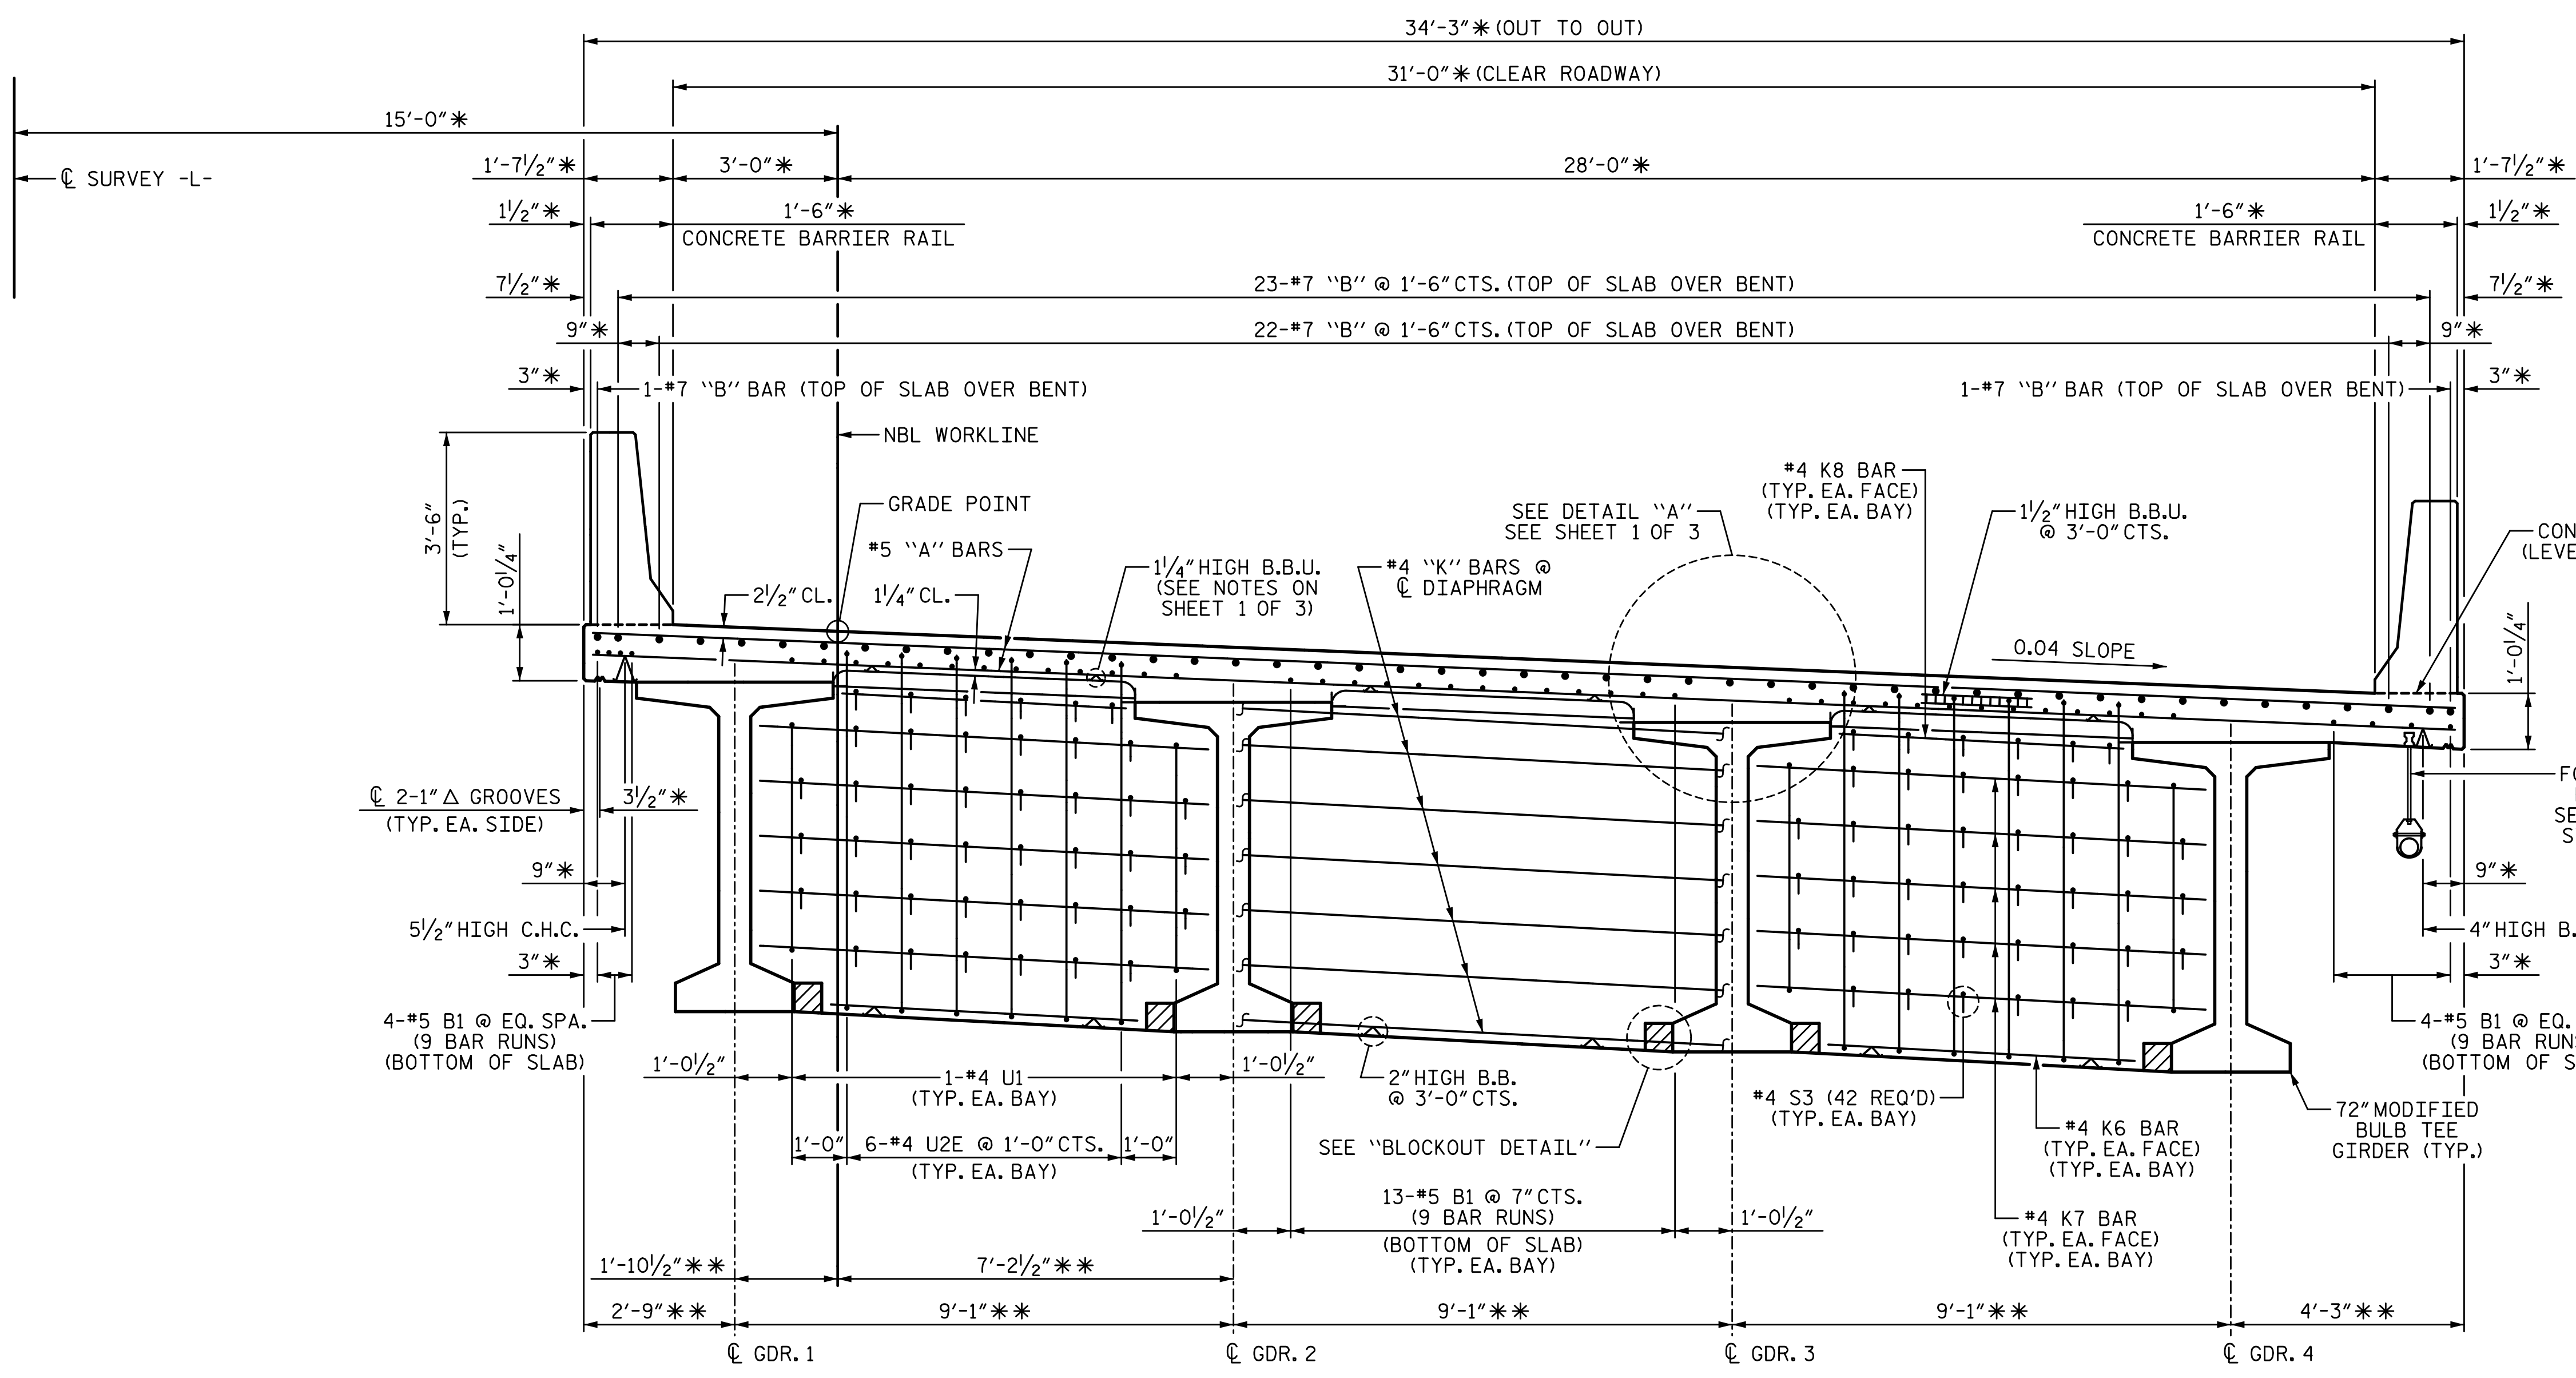

**NOTES:**  
\* RADIAL DIMENSION  
\*\* RADIAL THRU W.P.

**TYPICAL SECTION**  
(SHOWING CONTINUOUS BENT DIAPHRAGMS)

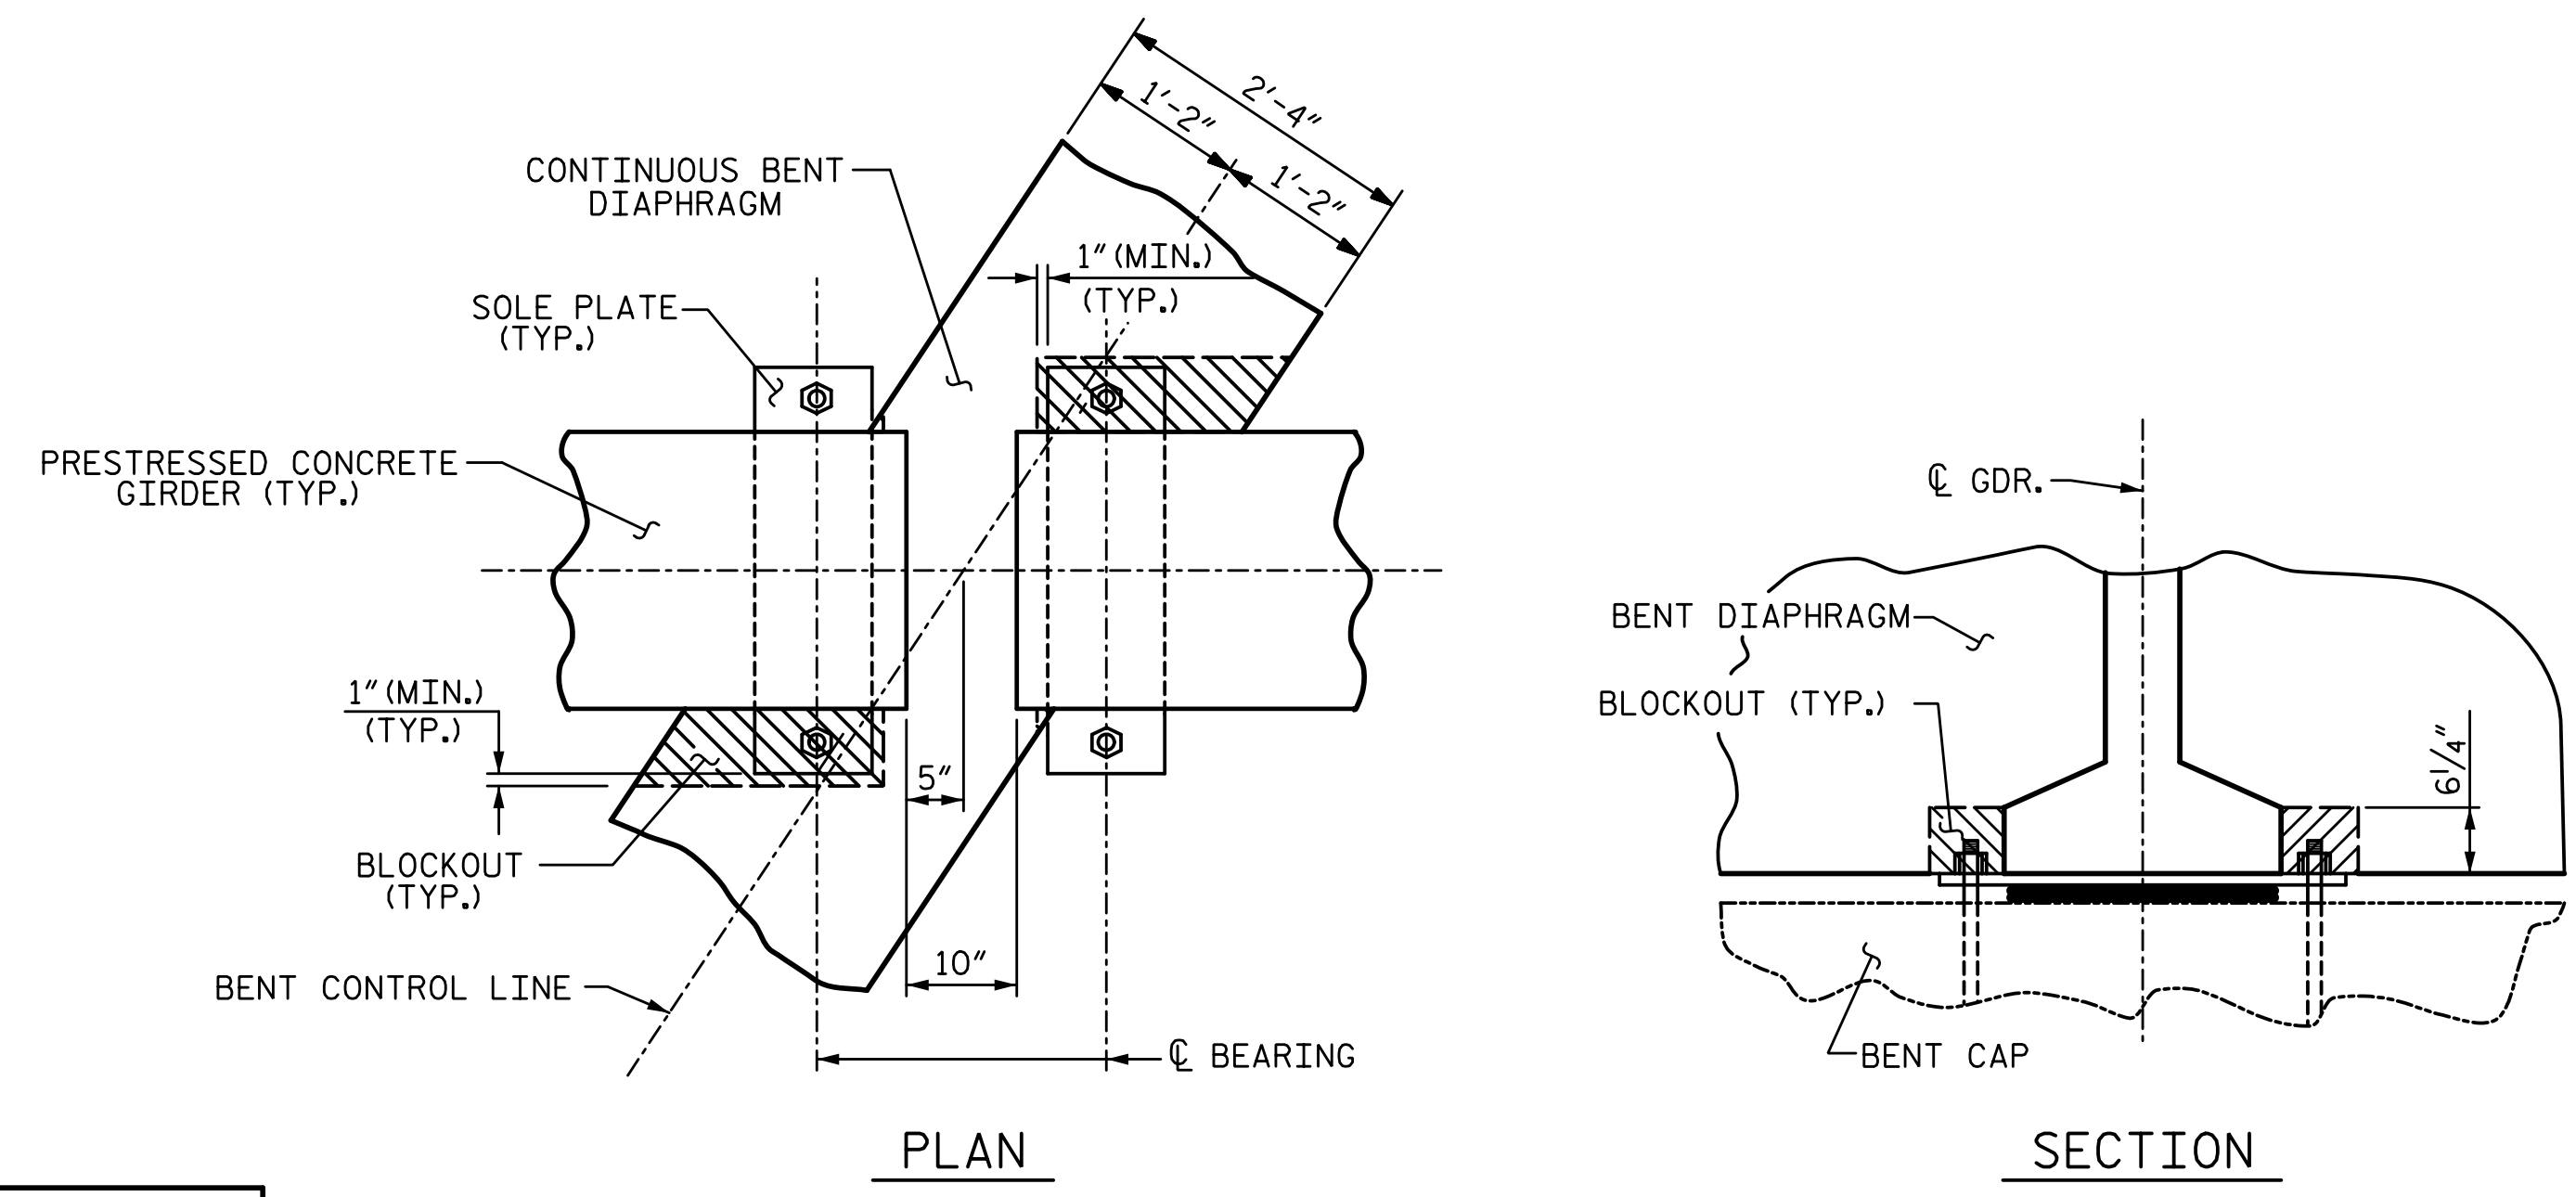

**CONTINUOUS BENT DIAPHRAGM BLOCK-OUT DETAIL**

PROJECT NO. U-3109A  
ALAMANCE COUNTY  
STATION: 146+61.35 -L-

SHEET 2 OF 3

STATE OF NORTH CAROLINA  
DEPARTMENT OF TRANSPORTATION  
RALEIGH  
SUPERSTRUCTURE  
**TYPICAL SECTION**  
(NBL)

PLANS PREPARED BY:  
**SE & A**  
SIMPSON ENGINEERS & ASSOCIATES  
5640 Dillard Drive  
Suite 200  
Cary, NC 27518  
(919) 852-0468  
(919) 852-0598 (Fax)  
www.simpsonengr.com  
LICENSURE NO. C-2521



REVISIONS						SHEET NO.
NO.	BY:	DATE:	NO.	BY:	DATE:	S03-9
1			3			TOTAL SHEETS
2			4			S03-53

DRAWN BY: T. BANKOVICH DATE: 9-15  
CHECKED BY: J.A. BATTS DATE: 9-15  
DESIGN ENGINEER OF RECORD: J.A. BATTS DATE: 9-15

STR. #3