

GEOTECHNICAL ENGINEER


ENGINEER

DocuSigned by:
Thomas Wells 2/22/2017


DATE: 2/22/2017

SIGNATURE: _____ DATE: _____


NOT CONSIDERED FINAL UNLESS ALL SIGNATURES ARE COMPLETED

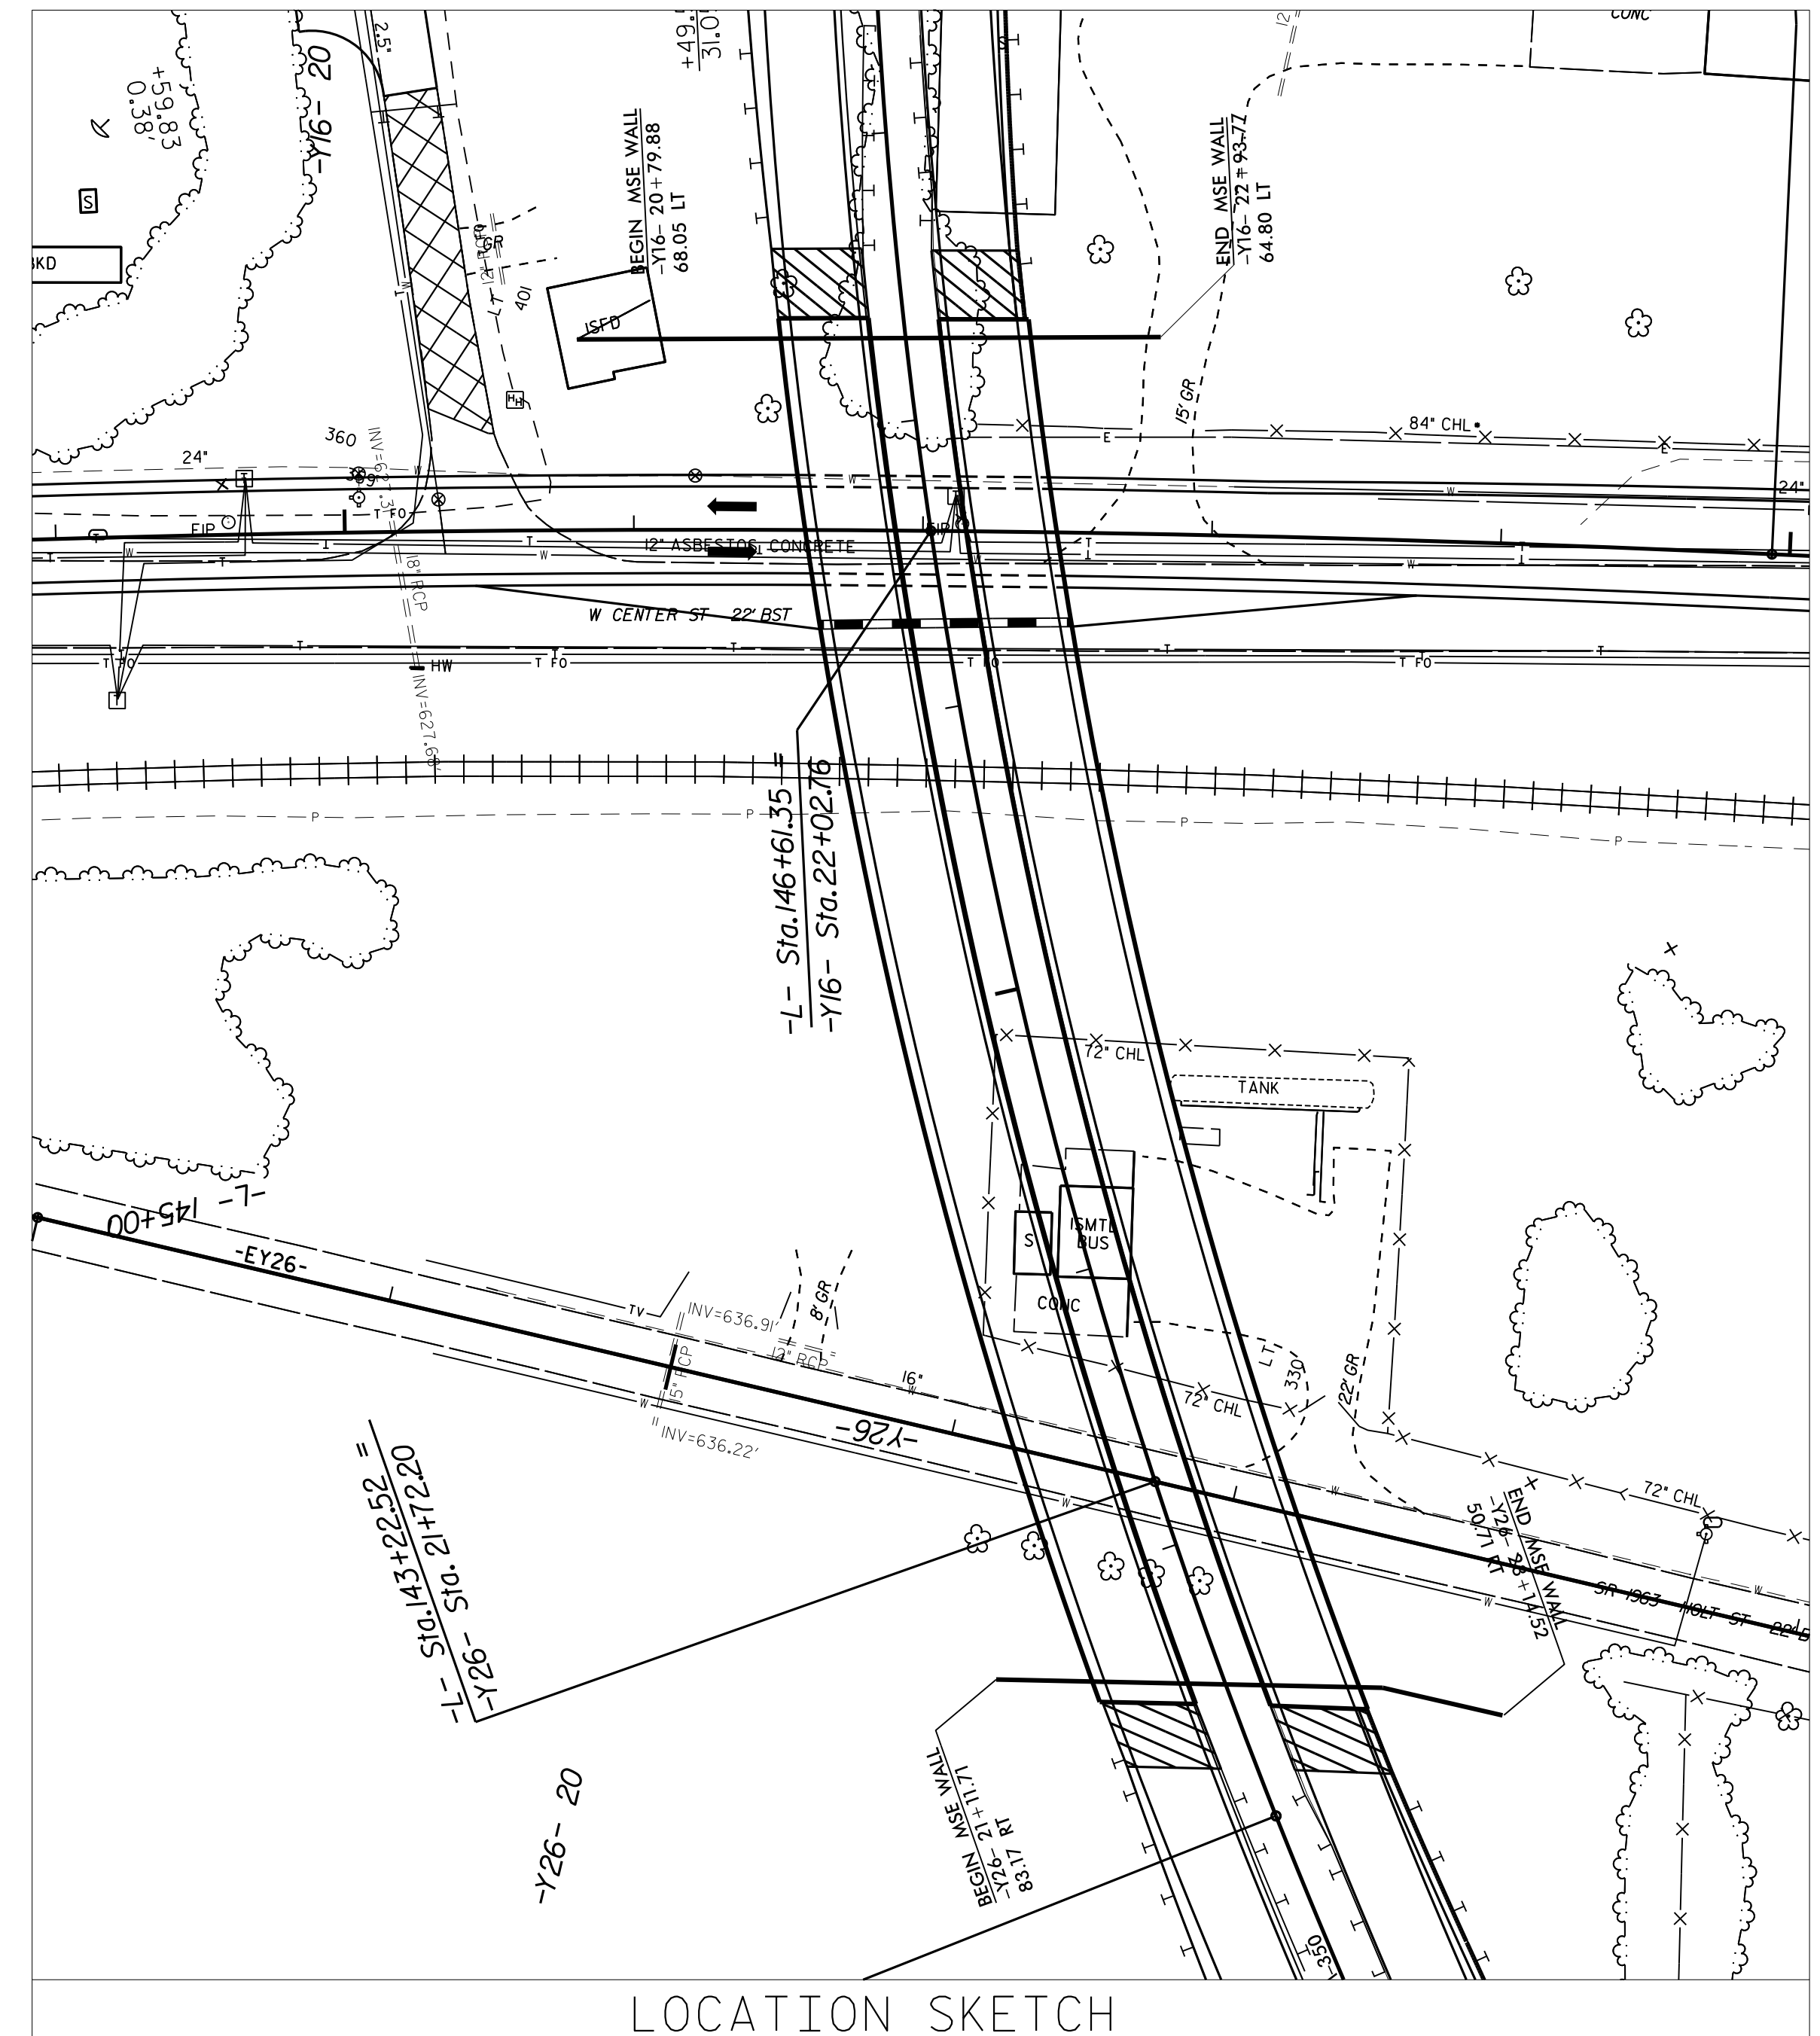

LOCATION SKETCH

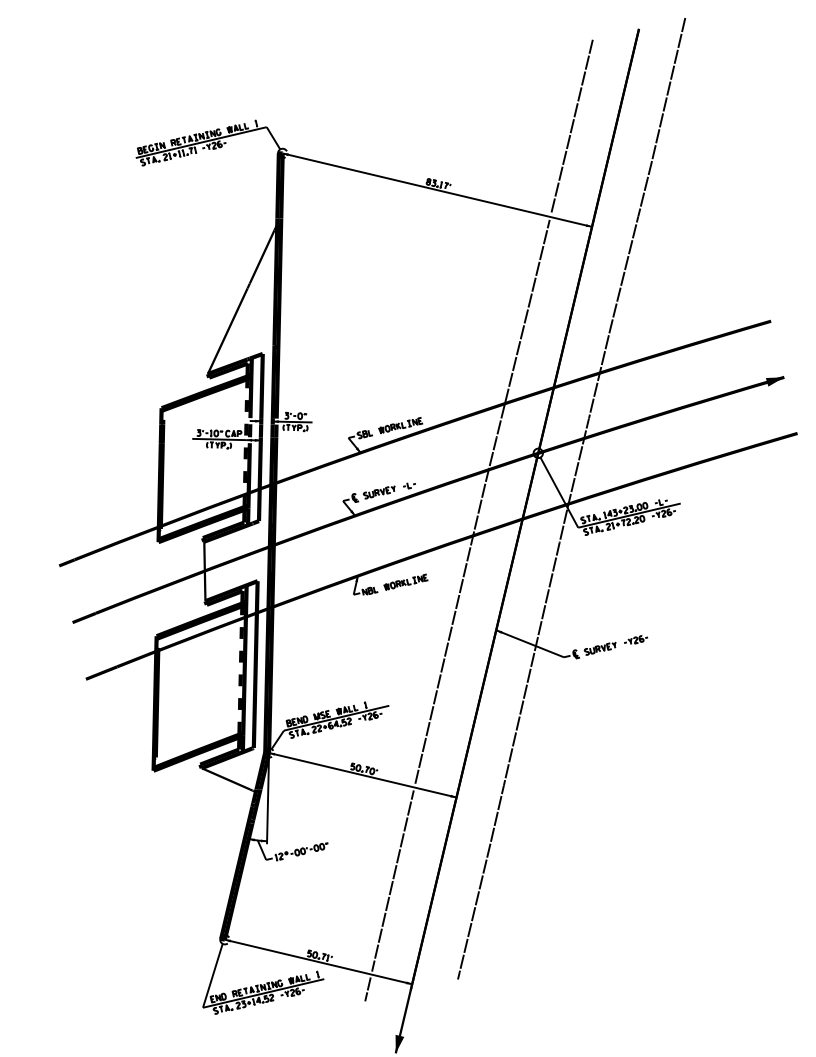

RETAINING WALL NO. 1
PLAN VIEW

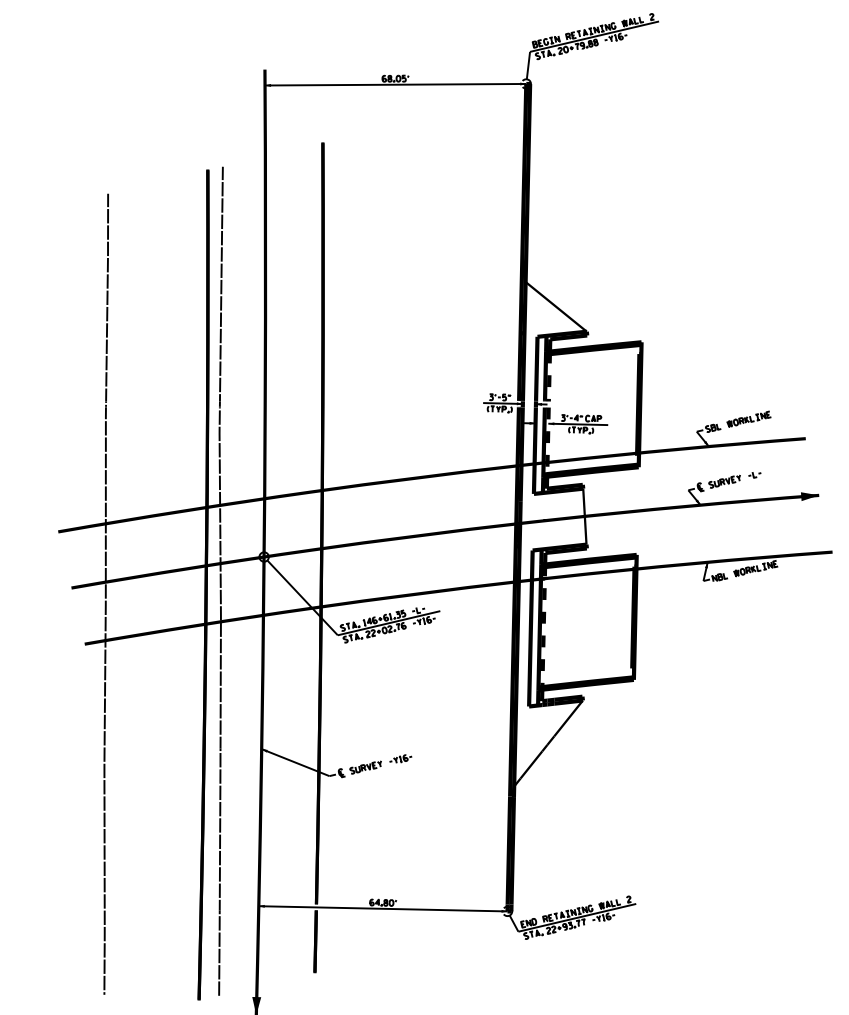

RETAINING WALL NO. 2
PLAN VIEW

ESTIMATED MSE WALL QUANTITIES (SQUARE FEET)	
MSE RETAINING WALL NO. 1	3449 SF
MSE RETAINING WALL NO. 2	4617 SF

PROJECT NO.: U-3109A

ALAMANCE COUNTY

STATION: 143+22.52 -L- 21+72.20 -Y26-

STATION: 146+61.35 -L- 22+02.76 -Y26-

SHEET 2 OF 4

PREPARED BY: T. WELLS DATE: 9/15

REVIEWED BY: X. BARRETT DATE: 9/15



KLEINFELDER
 7343 WEST FRIENDLY AVE
 GREENSBORO, NC 27410
 NC ENGINEERING F-1143

MSE RETAINING WALL					
REVISIONS					
NO.	BY	DATE	NO.	BY	DATE
1			3		
2			4		

SHEET NO. W-2