

GEOTECHNICAL ENGINEER



ENGINEER

SEAL 037998

THOMAS R. WELLS

DocuSigned by: Thomas Wells 2/22/2017

NOT CONSIDERED FINAL UNLESS ALL SIGNATURES ARE COMPLETED

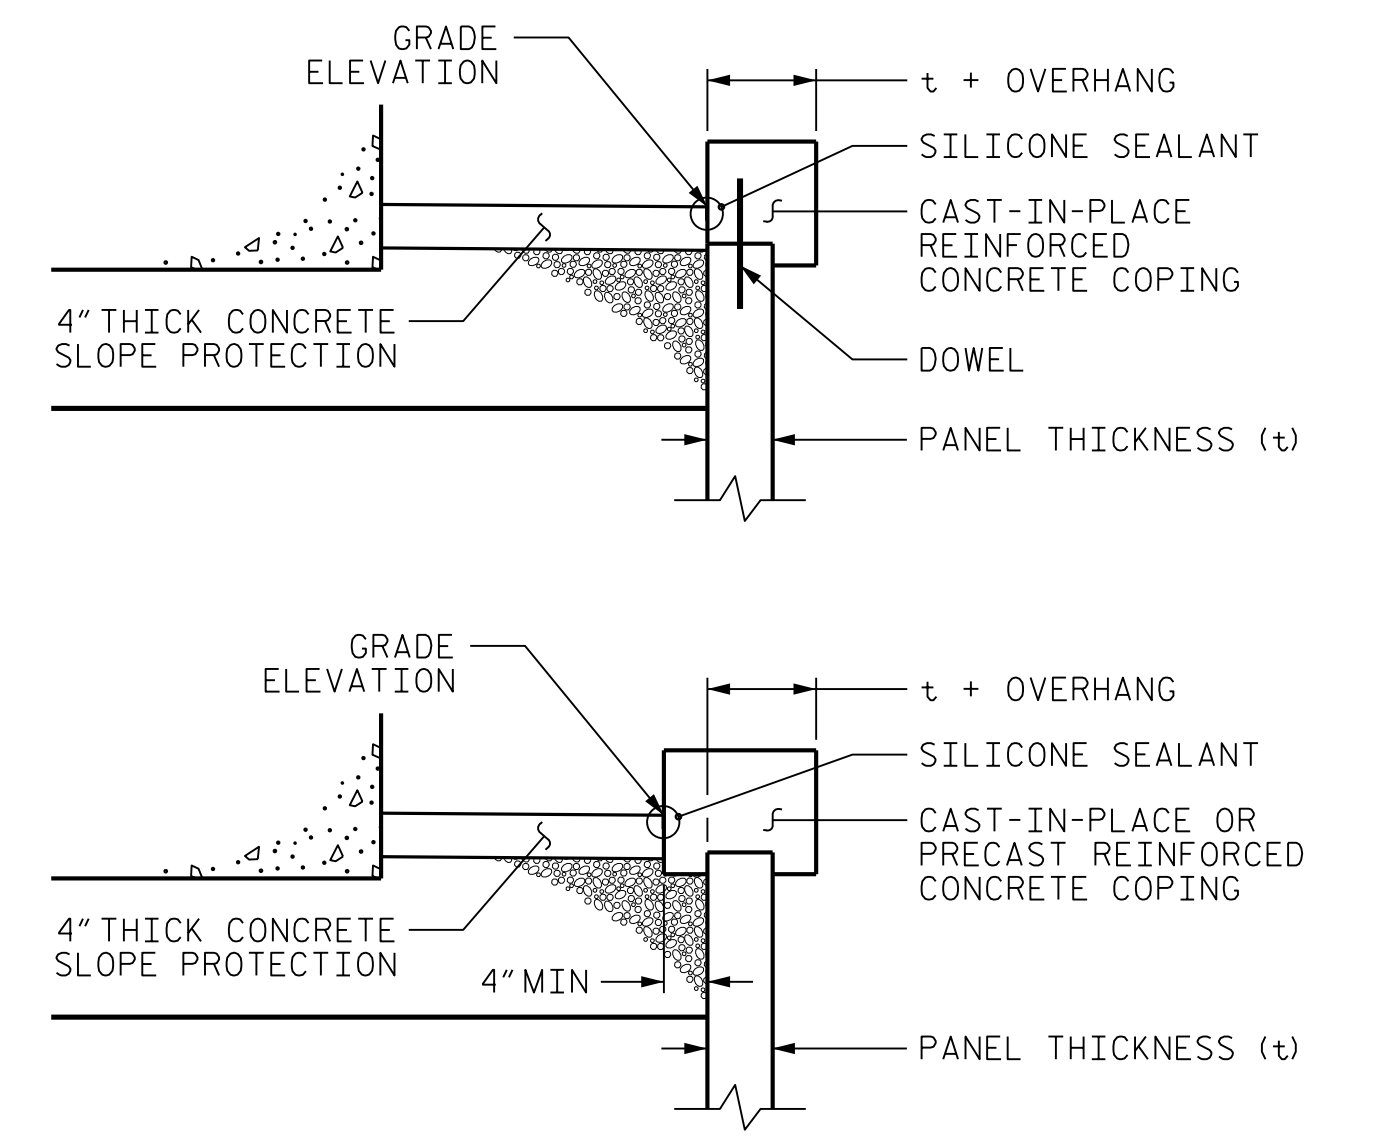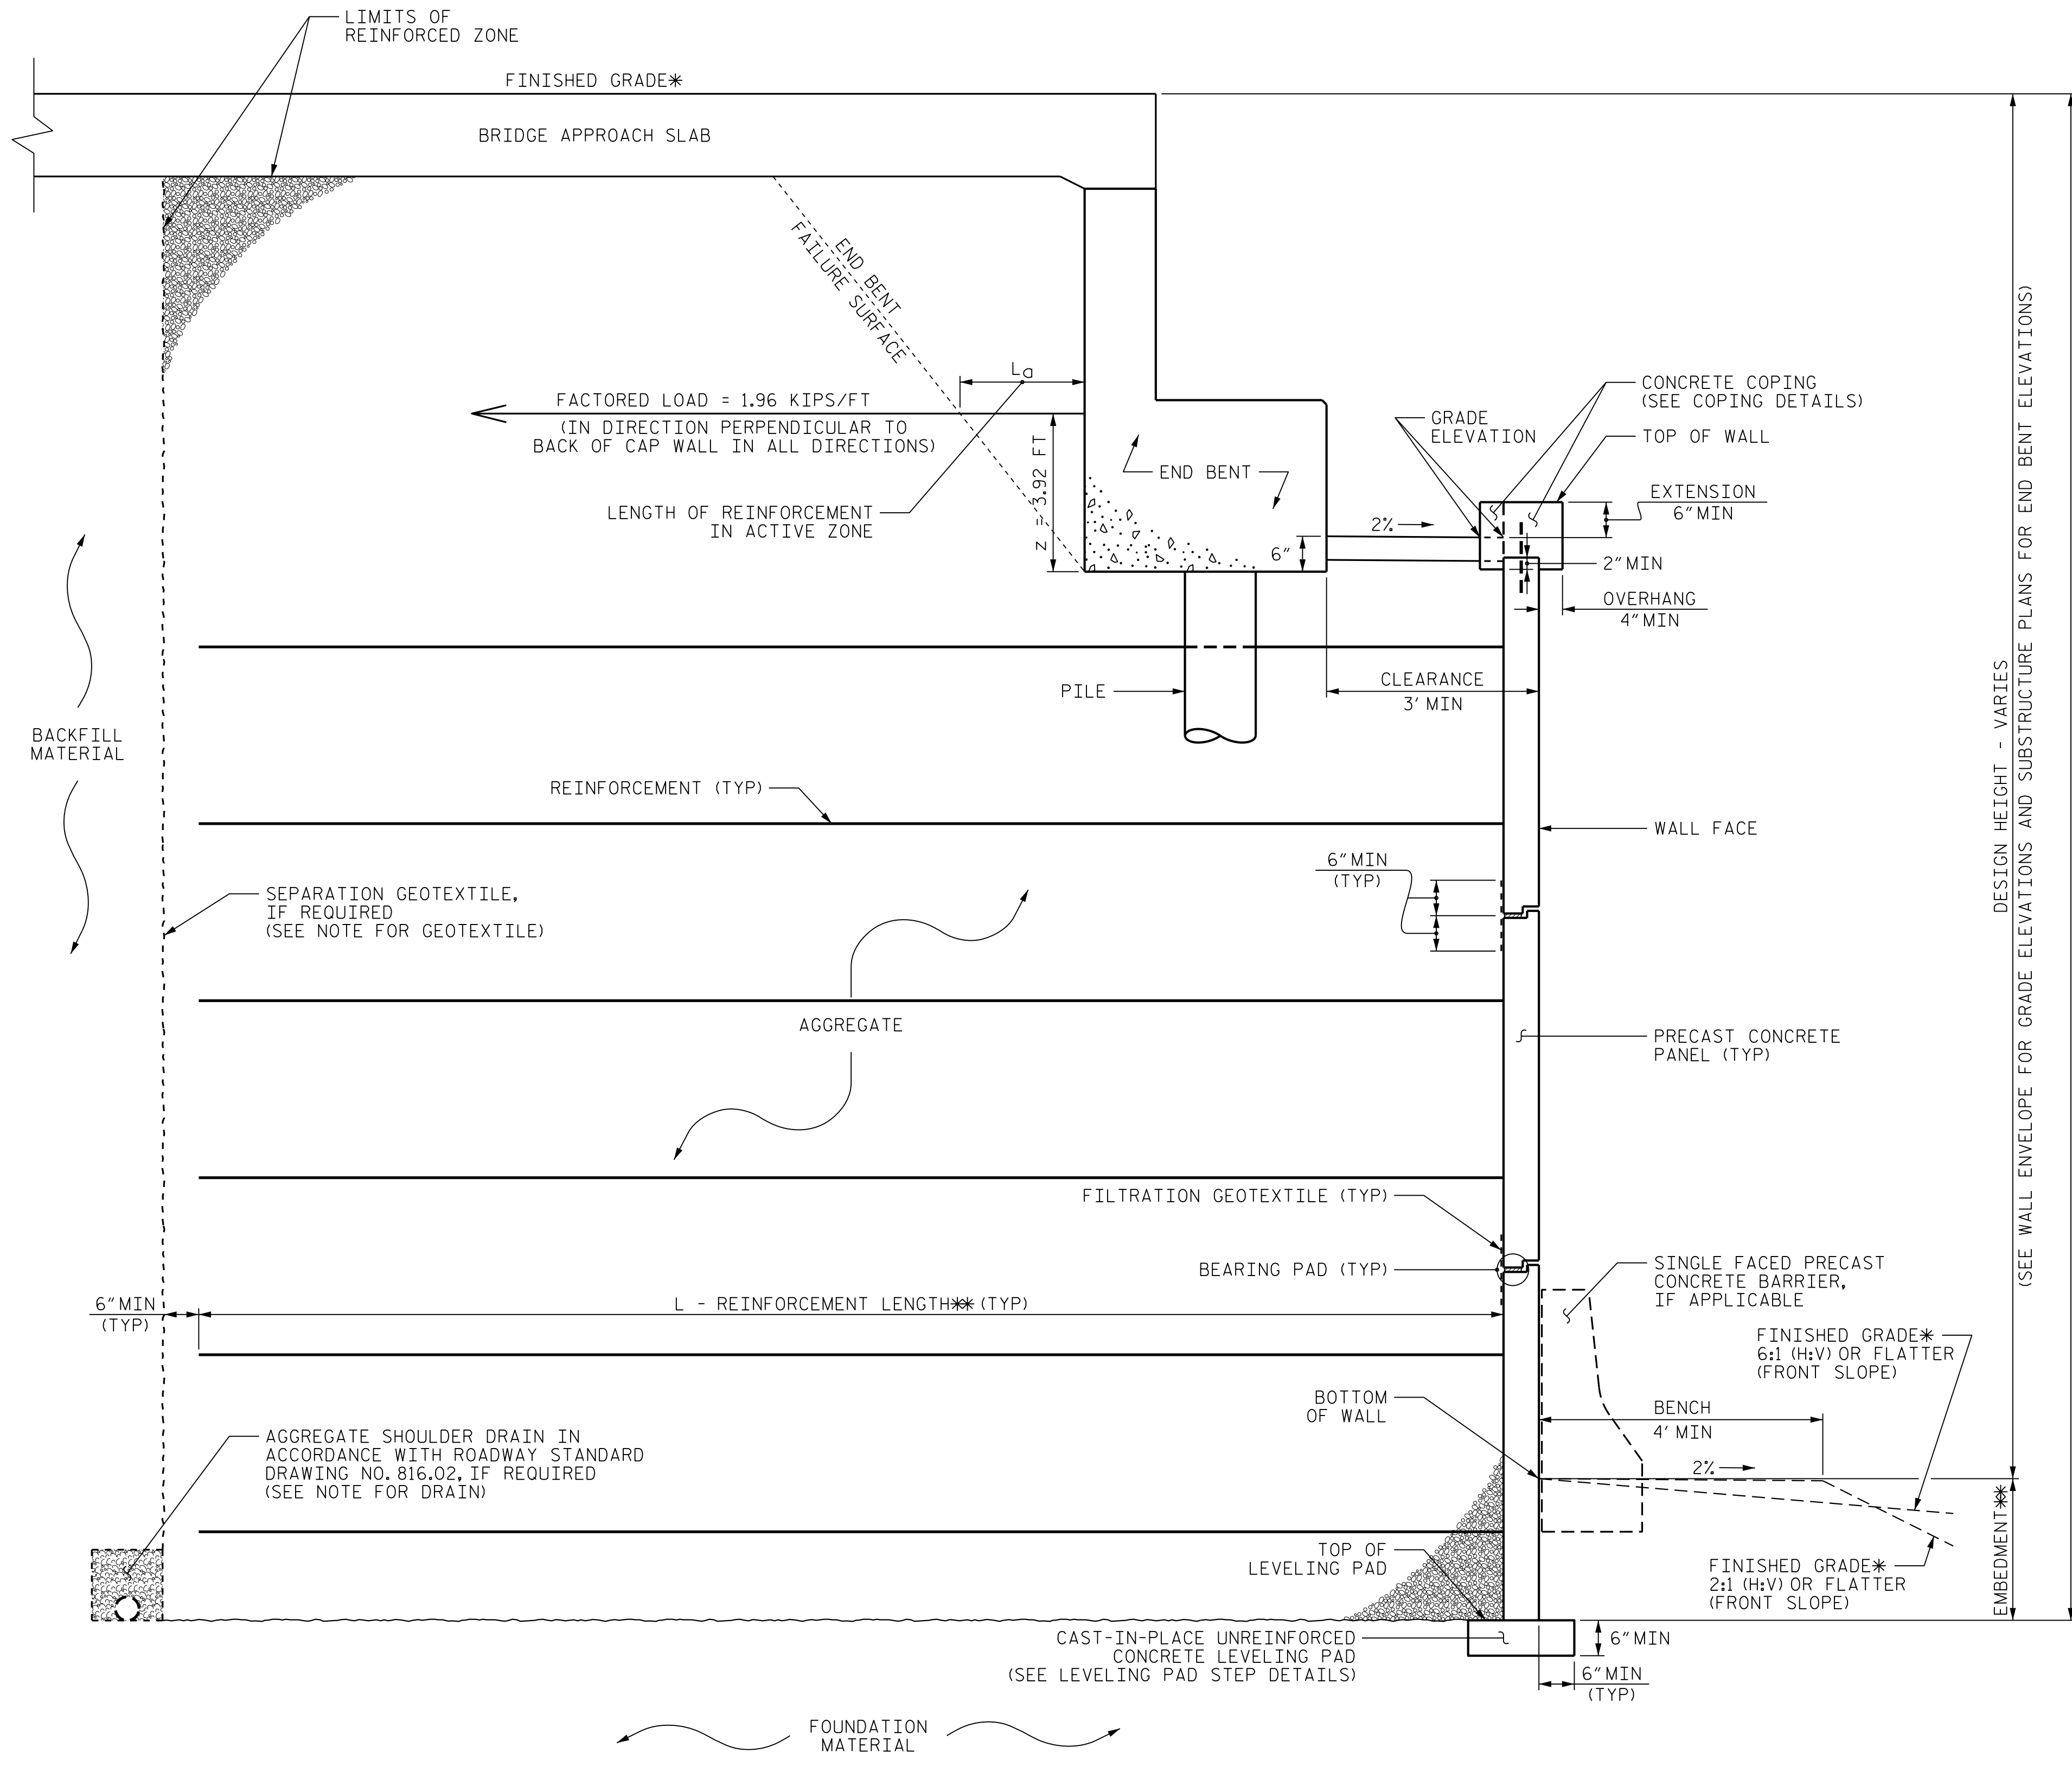

COPING DETAILS

AT THE CONTRACTOR'S OPTION, CONNECT COPING TO PANELS WITH DOWELS OR EXTEND COPING DOWN BACK OF PANELS.

MSE ABUTMENT WALL WITH PRECAST PANELS - TYPICAL SECTION

*SEE ROADWAY PLANS FOR FINISHED GRADE DETAILS.
 **SEE MSE RETAINING WALLS PROVISION AND IF APPLICABLE, MSE WALL NOTES FOR EMBEDMENT AND REINFORCEMENT LENGTH REQUIREMENTS.

PROJECT NO.: U-3109A
 ALAMANCE COUNTY
 STATION: 143+22.52 -L- 21+72.20 -Y26-
 STATION: 146+61.35 -L- 22+02.76 -Y16-
 SHEET 4 OF 4

KLEINFELDER
 Bright People. Right Solutions.

KLEINFELDER
 7343 WEST FRIENDLY AVE
 GREENSBORO, NC 27410
 NC ENGINEERING F-1143

REVISIONS						SHEET NO.
NO.	BY	DATE	NO.	BY	DATE	
1			3			W-4
2			4			

PREPARED BY: TRW	DATE: 9/15
REVIEWED BY: XCB	DATE: 9/15