


09/28/99

TIP PROJECT: U-3109A

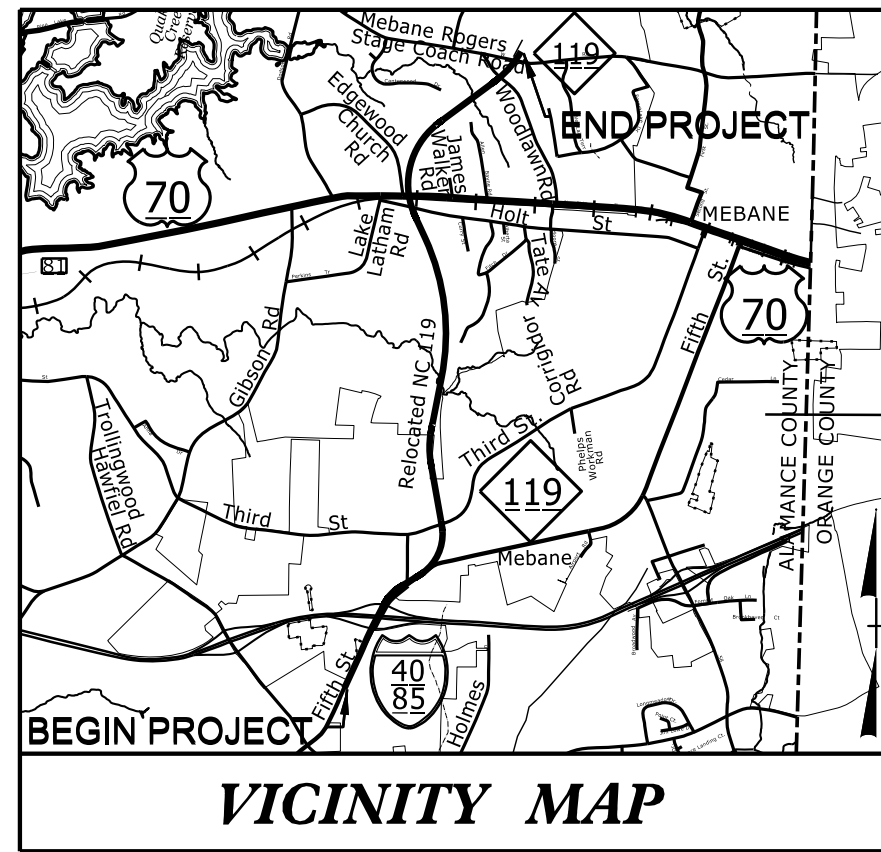

STATE OF NORTH CAROLINA
DIVISION OF HIGHWAYS

**UTILITIES BY OTHERS PLANS
ALAMANCE COUNTY**


T.I.P. NO.	SHEET NO.
U-3109A	UO-1

NOTE:
ALL UTILITY WORK SHOWN ON THIS SHEET IS DONE BY OTHERS.
NO PAYMENT WILL BE MADE TO THE CONTRACTOR FOR UTILITY WORK SHOWN ON THIS SHEET.

**DOCUMENT NOT CONSIDERED FINAL
UNLESS ALL SIGNATURES COMPLETED**


LOCATION: NC 119 RELOCATION FROM I-40 /85 TO NORTH OF SR 1921
(MEBANE ROGERS ROAD /STAGE COACH ROAD)

TYPE OF WORK: UTILITIES

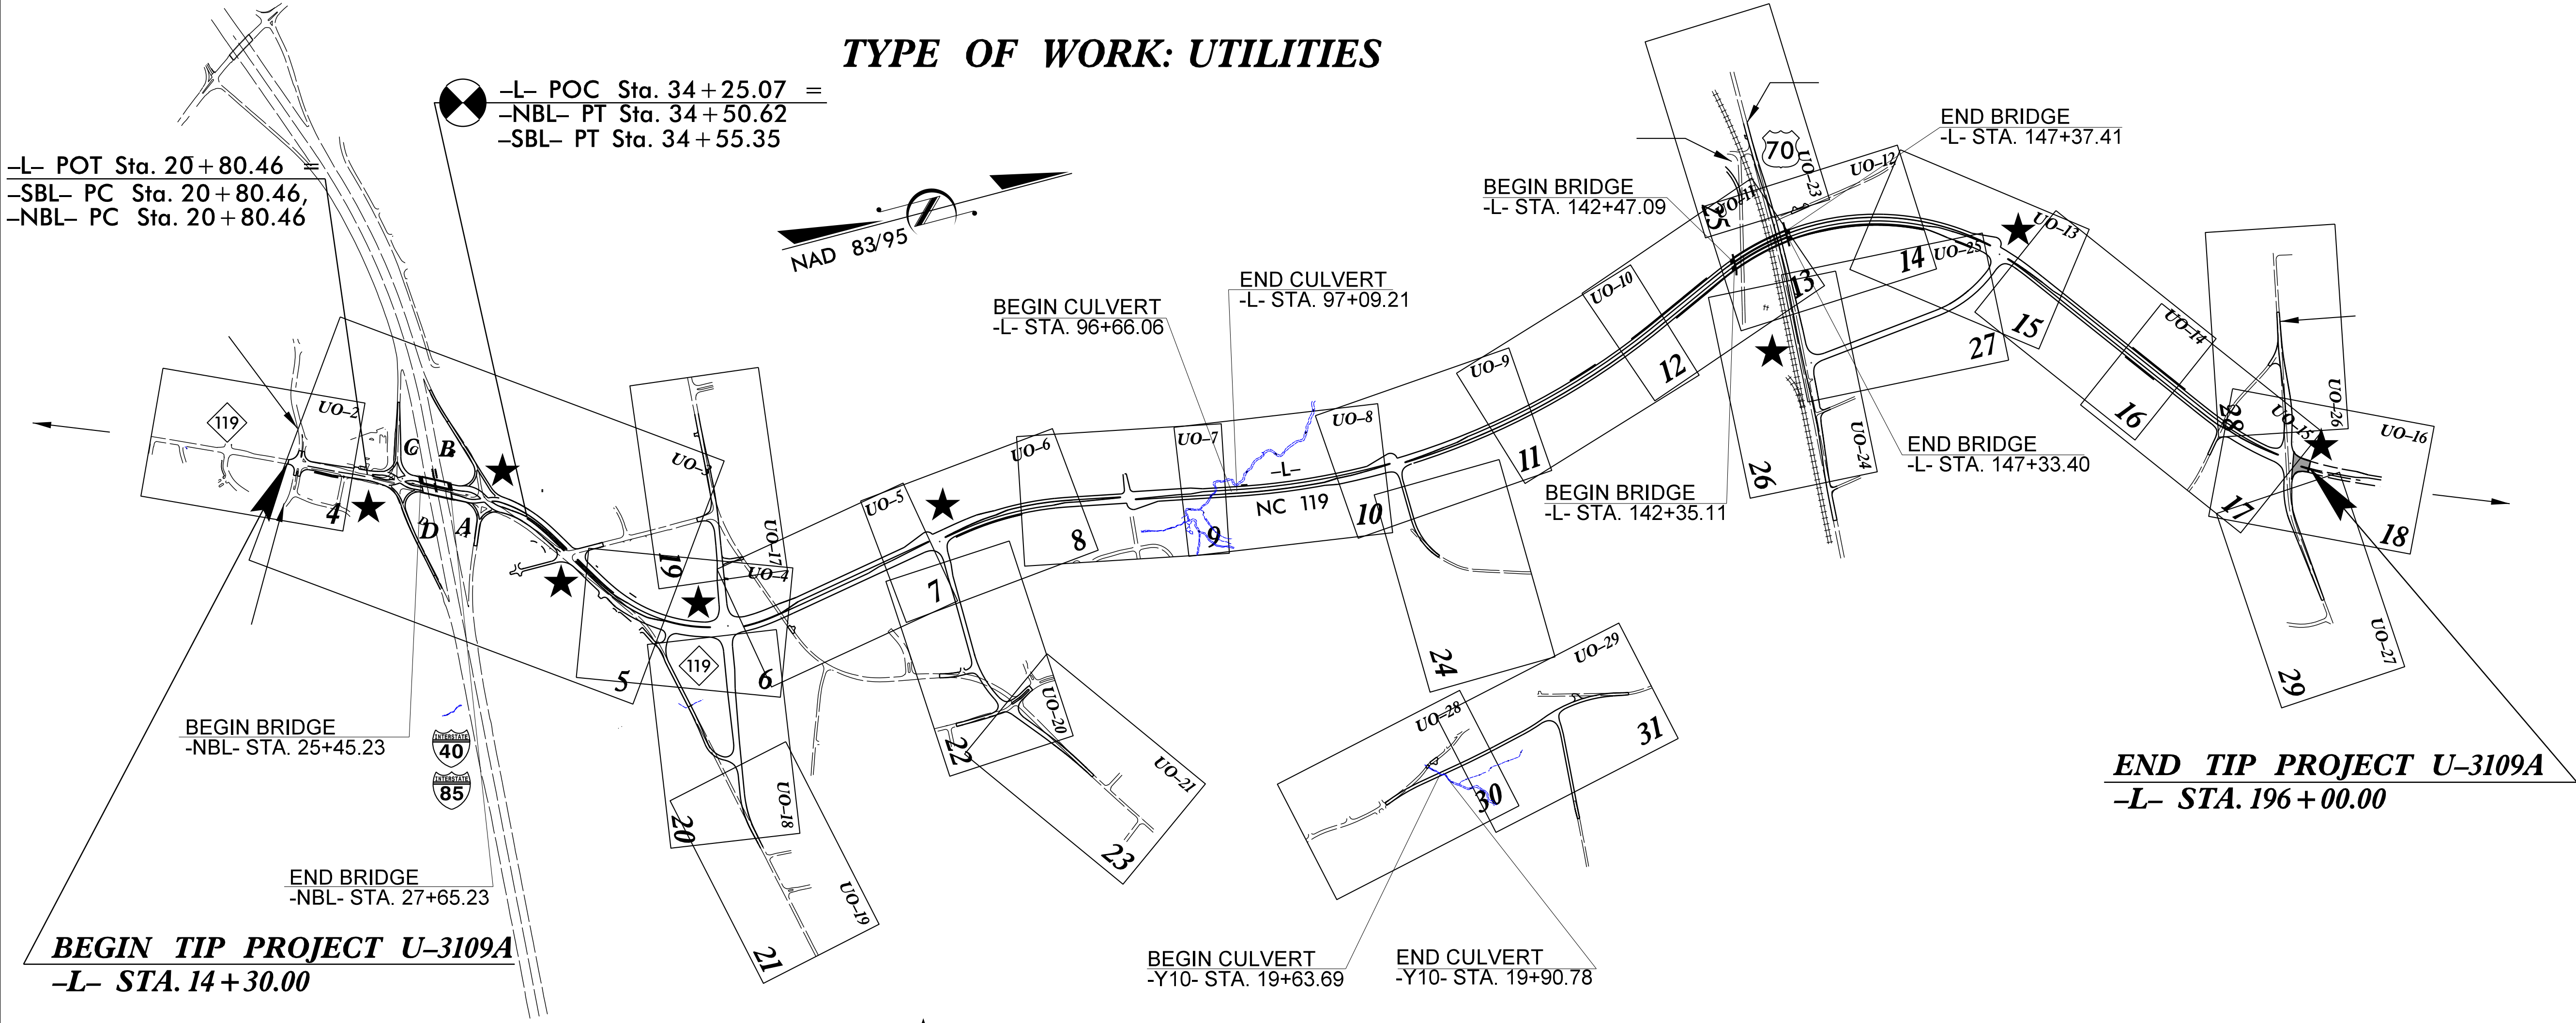

★ = PROPOSED SIGNALS

END TIP PROJECT U-3109A
-L- STA. 196+00.00

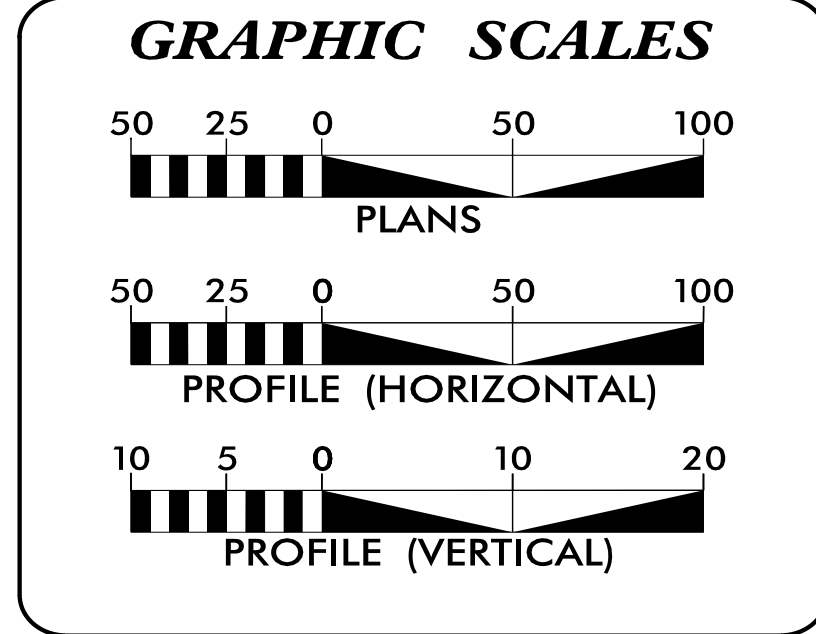

INDEX OF SHEETS

SHEET NO.:	DESCRIPTION:
UO-1	TITLE SHEET
UO-2 THRU UO-29	UBO PLAN SHEETS

UTILITY OWNERS WITH CONFLICTS

(A) Power - Duke Energy (Distribution)
 (B) Power - Duke Energy (Transmission)
 (C) Communications - CenturyLink (Telephone)
 (D) Communications - AT&T (Telephone FO)
 (E) Communications - Time Warner (CATV)
 (F) Natural Gas - PSNC (Public Service of North Carolina)
 (G) Water & Sewage - City of Mebane
 (H) Water - Orange-Alamance Water System

PREPARED IN THE OFFICE OF:

UCC

Utility Coordination Consultants
 P.O. Box 450
 Mineral Springs, NC 28108
 704-844-9093

Mark Price	UTILITY PROJECT MANAGER
Carl Goodrum	PROJECT UTILITY COORDINATOR
Jim Carlson	PROJECT UTILITY CAD

**DIVISION OF HIGHWAYS
UTILITIES UNIT**
 1555 MAIL SERVICES CENTER
 RALEIGH NC 27699-1555
 PHONE (919) 707-6690
 FAX (919) 250-4151



Donna Jackson, PE	UTILITIES REGIONAL ENGINEER
Jong-Tae Yoon, PE	UTILITIES ENGINEER
Ed Reams, Jr.	UTILITIES AREA COORDINATOR
Kyle Pleasant	UTILITIES COORDINATOR

08-FEB-2017 11:23
 C:\Users\jccofiso\Documents\Wabane - U-3109A\U-3109A_Ut_-tsh_U01_psh.dgn
 \$\$\$SERVERNAME\$\$\$

UTILITIES BY OTHERS

NO. :
 ALL PROPOSED UTILITY WORK SHOWN ON THIS SHEET WILL BE DONE BY OTHERS. NO PAYMENT WILL BE MADE TO THE CONTRACTOR FOR PROPOSED UTILITY WORK SHOWN ON THIS SHEET.


MATCH LINE - SHEET UO-3 -L- STATION 19+00

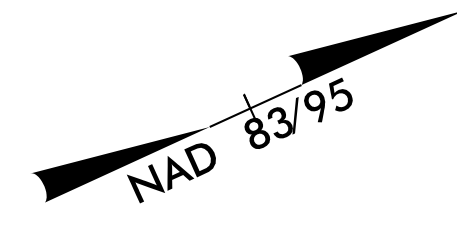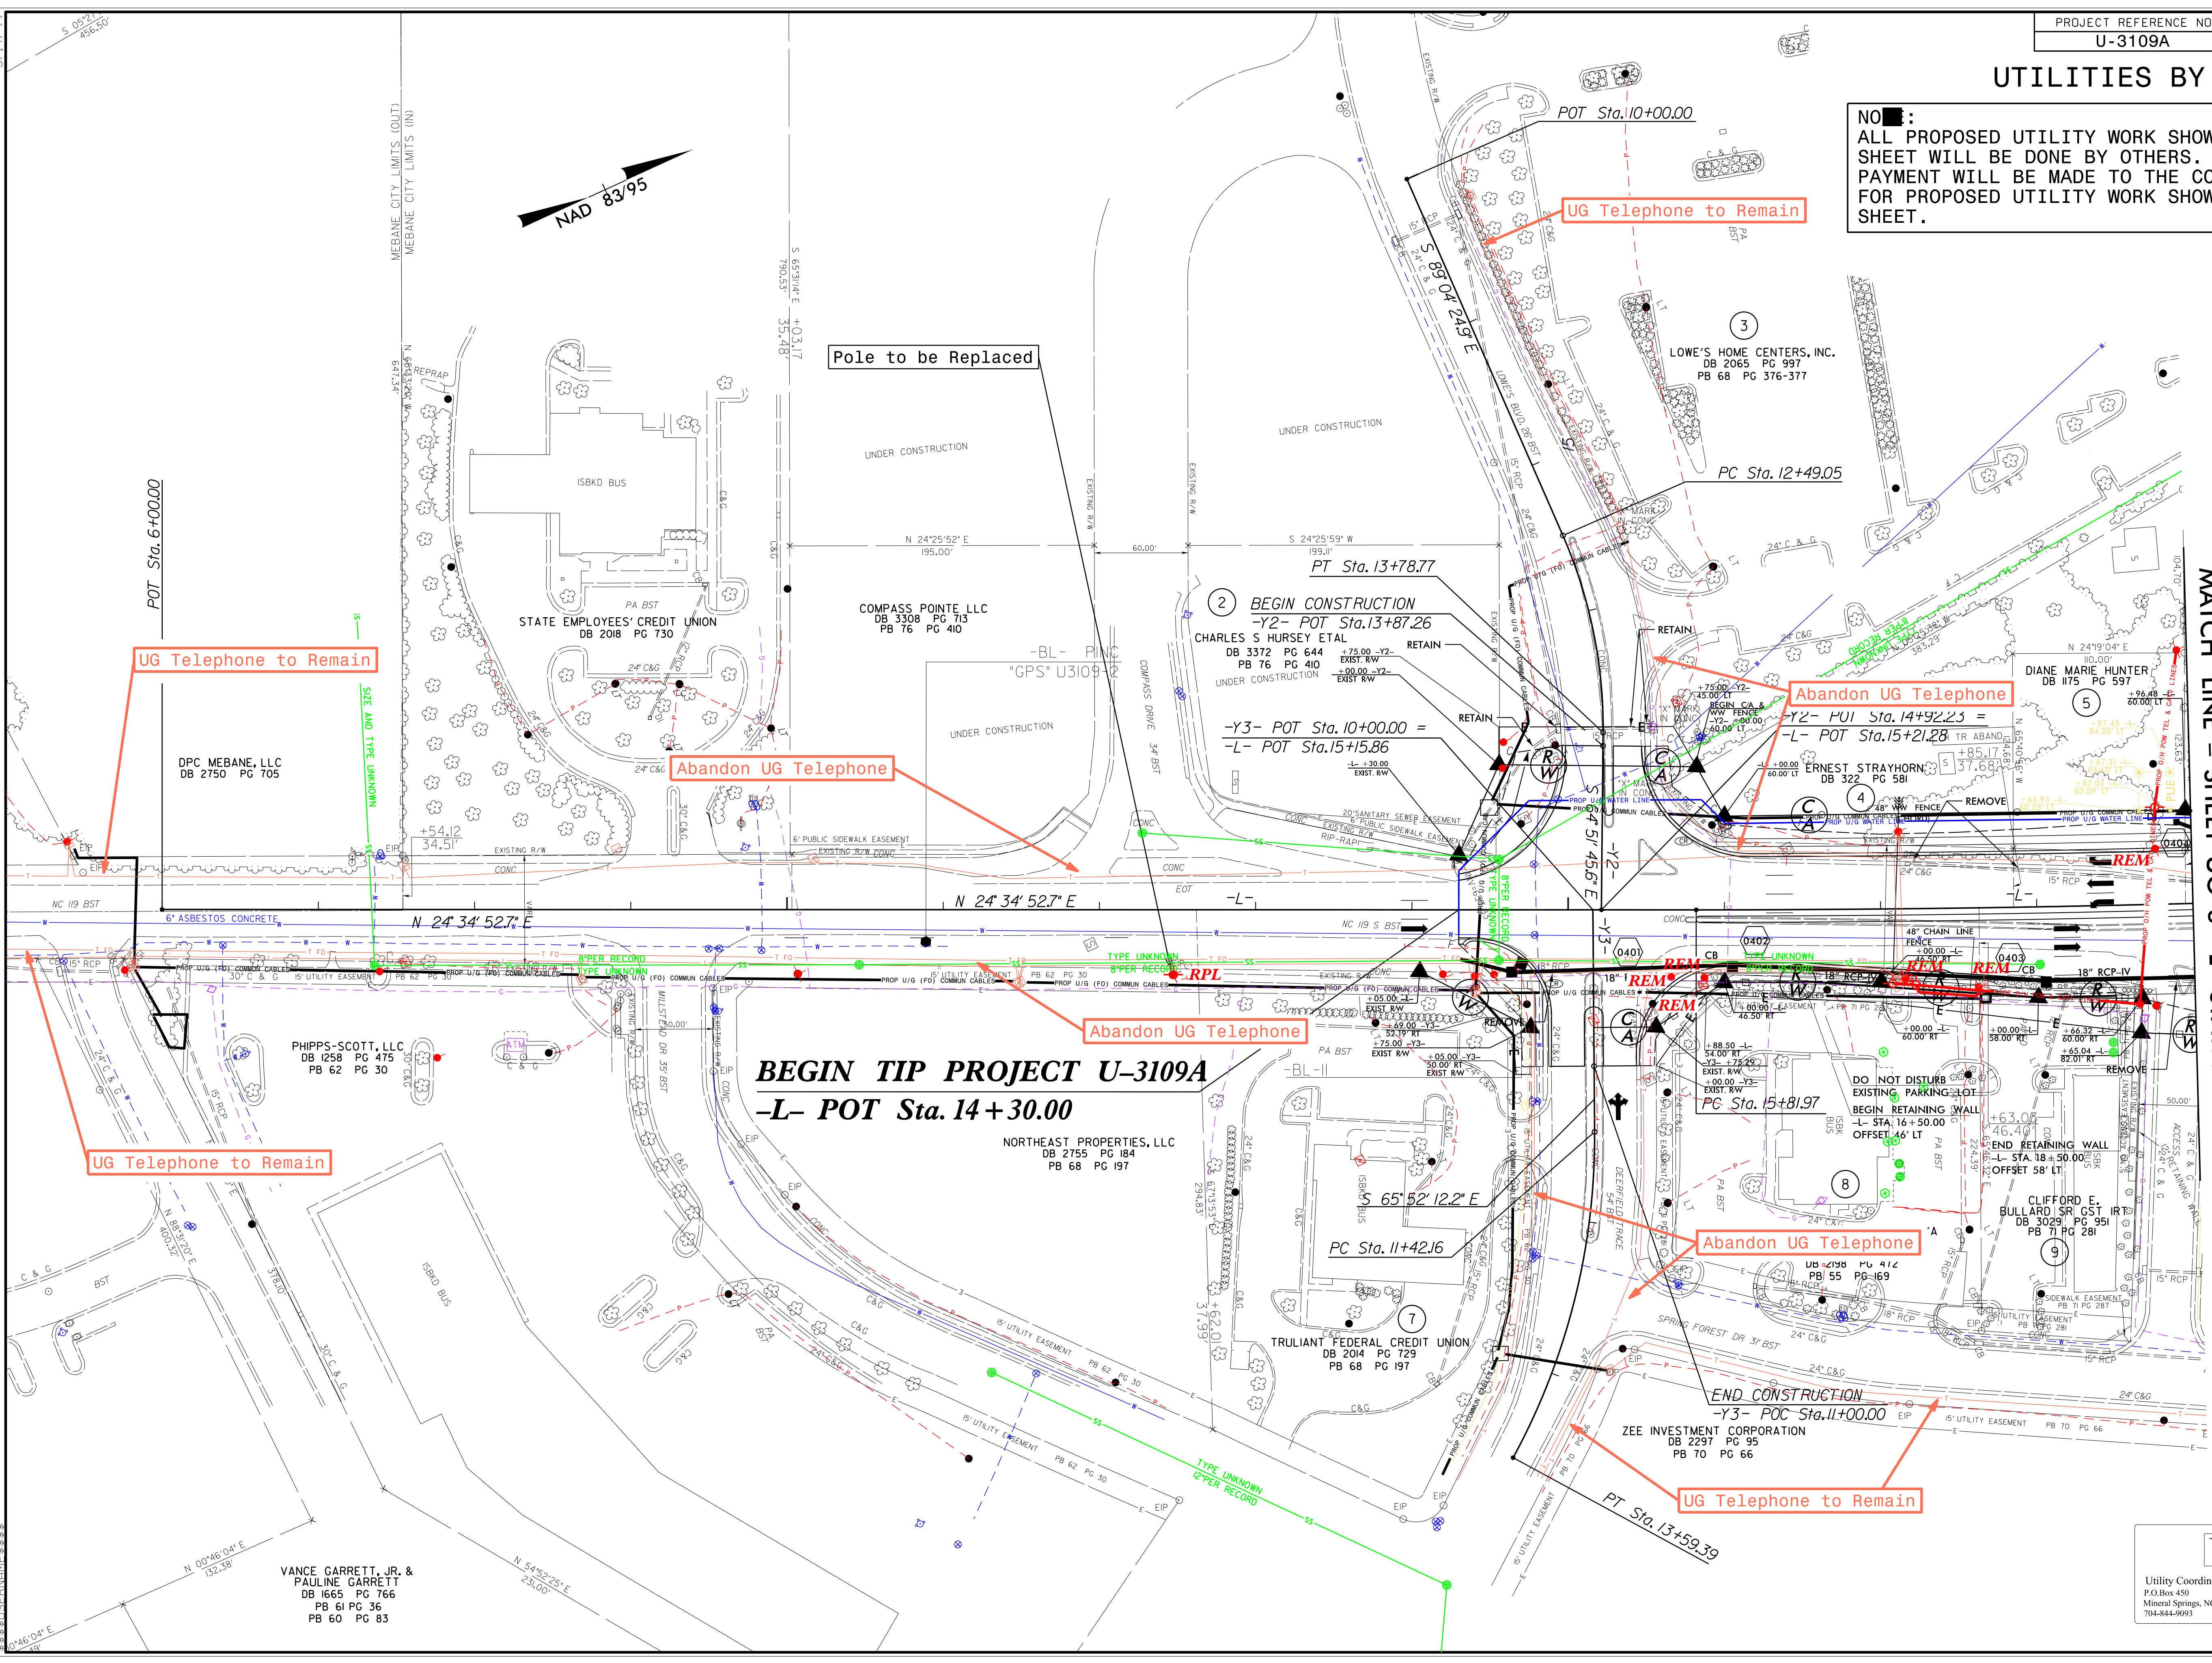


17-OCT-2016 08:13 Documents\Mebane - U-3109A\U-3109A.Ut.rdy4_U02.psh.dgn

UTILITIES BY OTHERS

NOTE:
 ALL PROPOSED UTILITY WORK SHOWN ON THIS SHEET WILL BE DONE BY OTHERS. NO PAYMENT WILL BE MADE TO THE CONTRACTOR FOR PROPOSED UTILITY WORK SHOWN ON THIS SHEET.

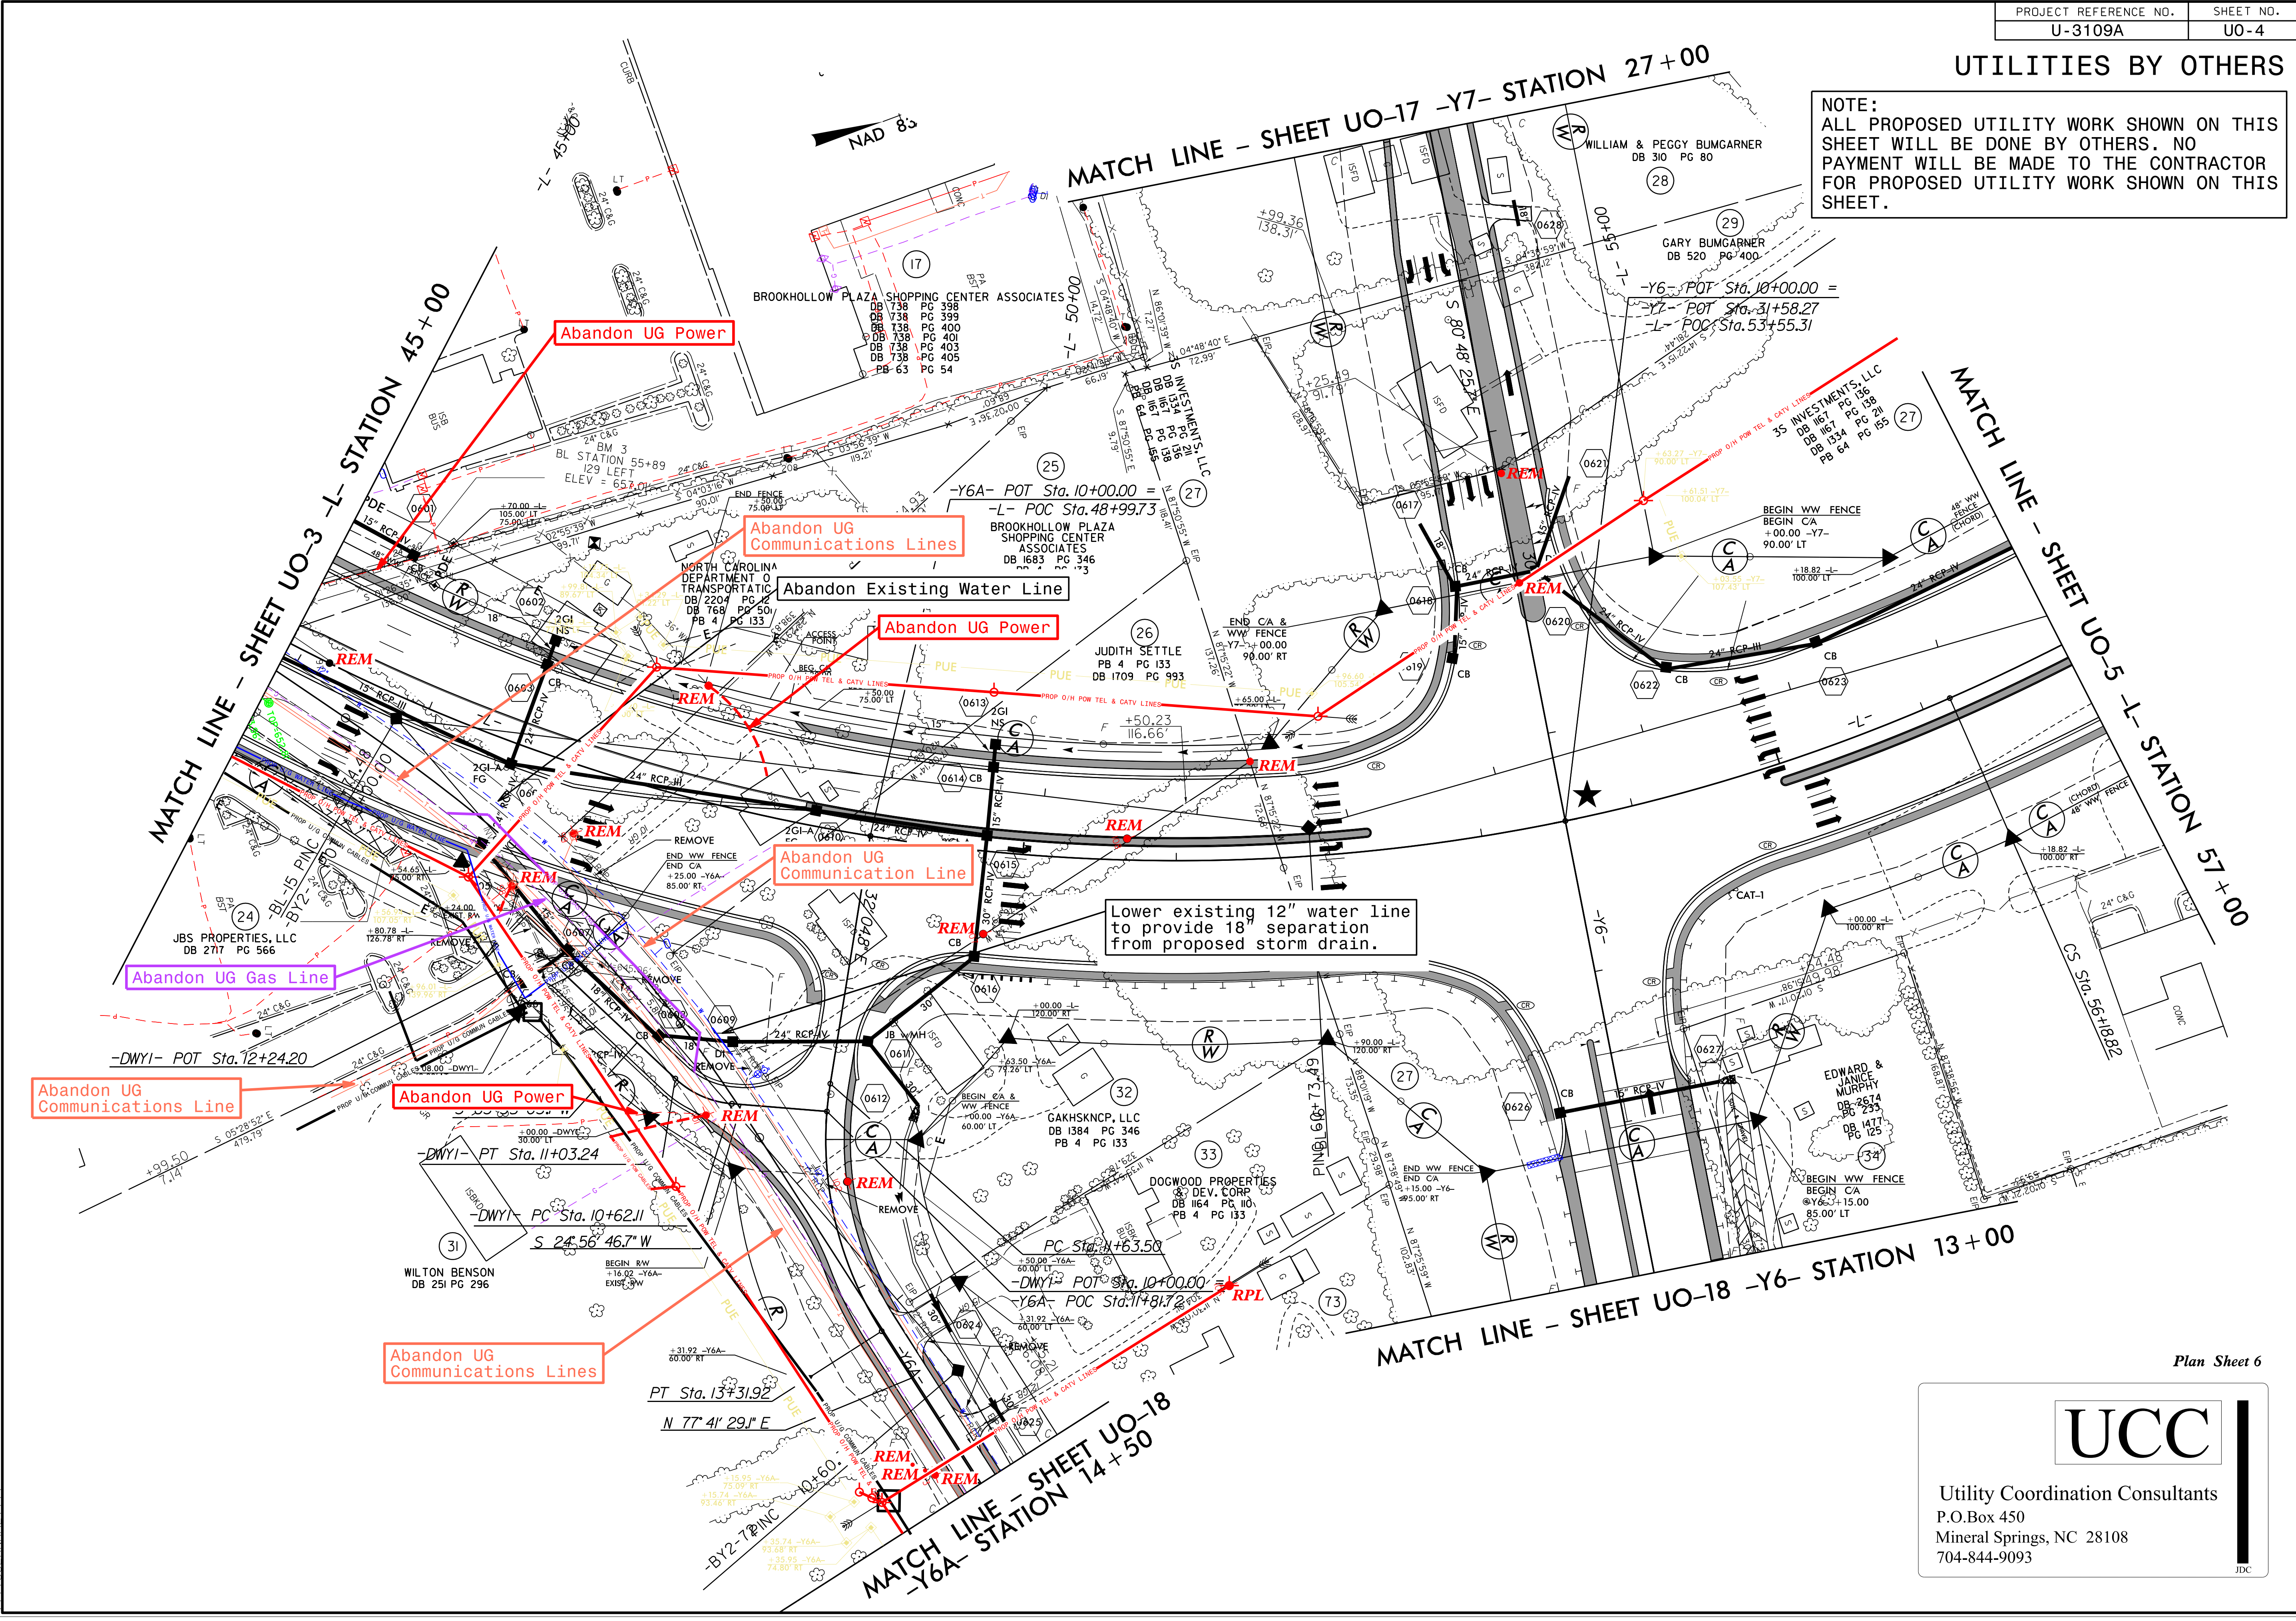

Plan Sheet 6

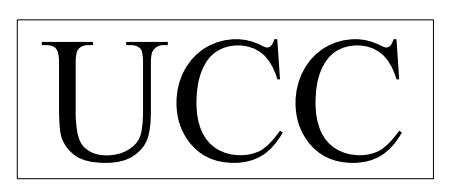



Utility Coordination Consultants
 P.O. Box 450
 Mineral Springs, NC 28108
 704-844-9093

JDC

5/14/99
 12-SEP-2016 08:20
 I:\son\Documents\U-3109A\U-3109A_U-3109A_UO-4_psh.dgn

UTILITIES BY OTHERS


NOTE: ALL PROPOSED UTILITY WORK SHOWN ON THIS SHEET WILL BE DONE BY OTHERS. NO PAYMENT WILL BE MADE TO THE CONTRACTOR FOR PROPOSED UTILITY WORK SHOWN ON THIS SHEET.

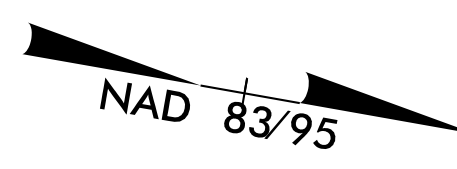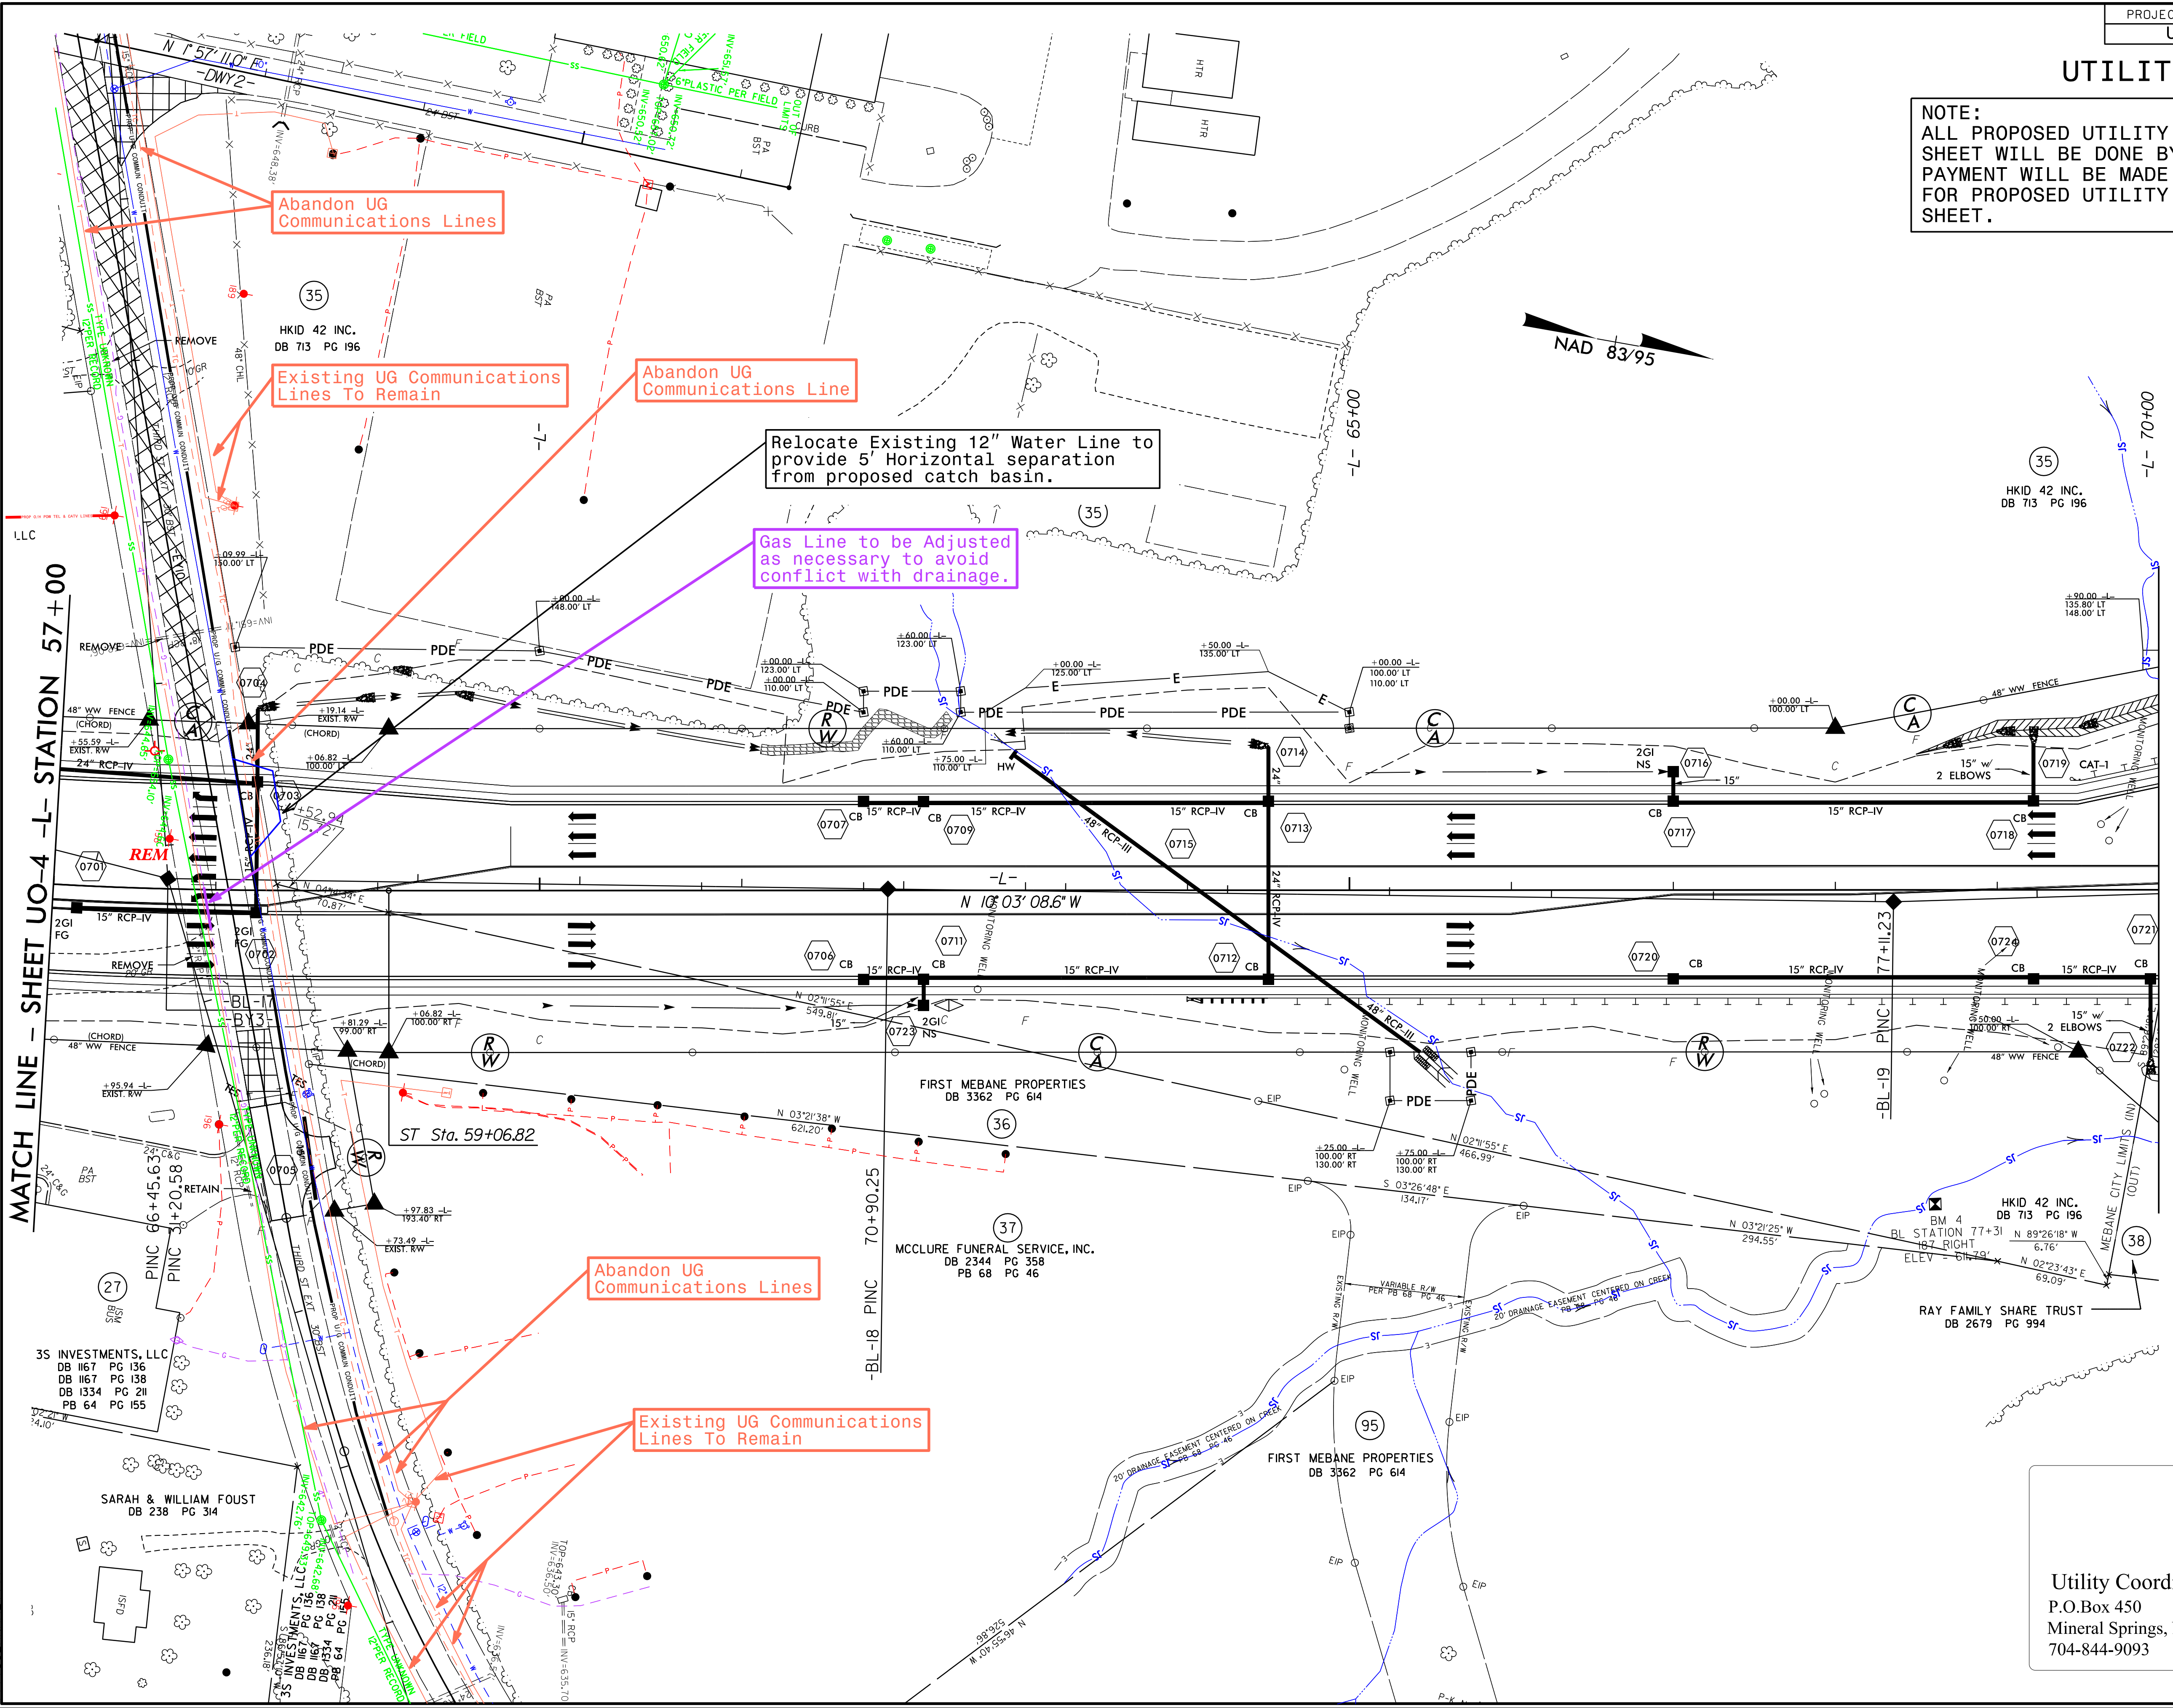

MATCH LINE - SHEET UO-4 -L- STATION 57+00

MATCH LINE - SHEET UO-6 -L- STATION 70+00


5/14/99
19-SEP-2016 06:21
Documents\Mebane - U-3109A\U-3109A.Ut_rdy7_u05_psh.dgn

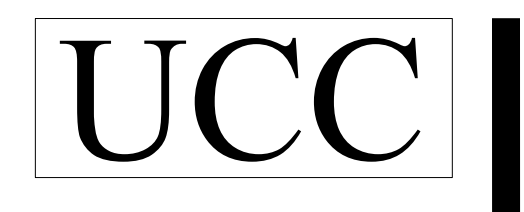

Utility Coordination Consultants
P.O.Box 450
Mineral Springs, NC 28108
704-844-9093

UTILITIES BY OTHERS



NOTE:
ALL PROPOSED UTILITY WORK SHOWN ON THIS SHEET WILL BE DONE BY OTHERS. NO PAYMENT WILL BE MADE TO THE CONTRACTOR FOR PROPOSED UTILITY WORK SHOWN ON THIS SHEET.

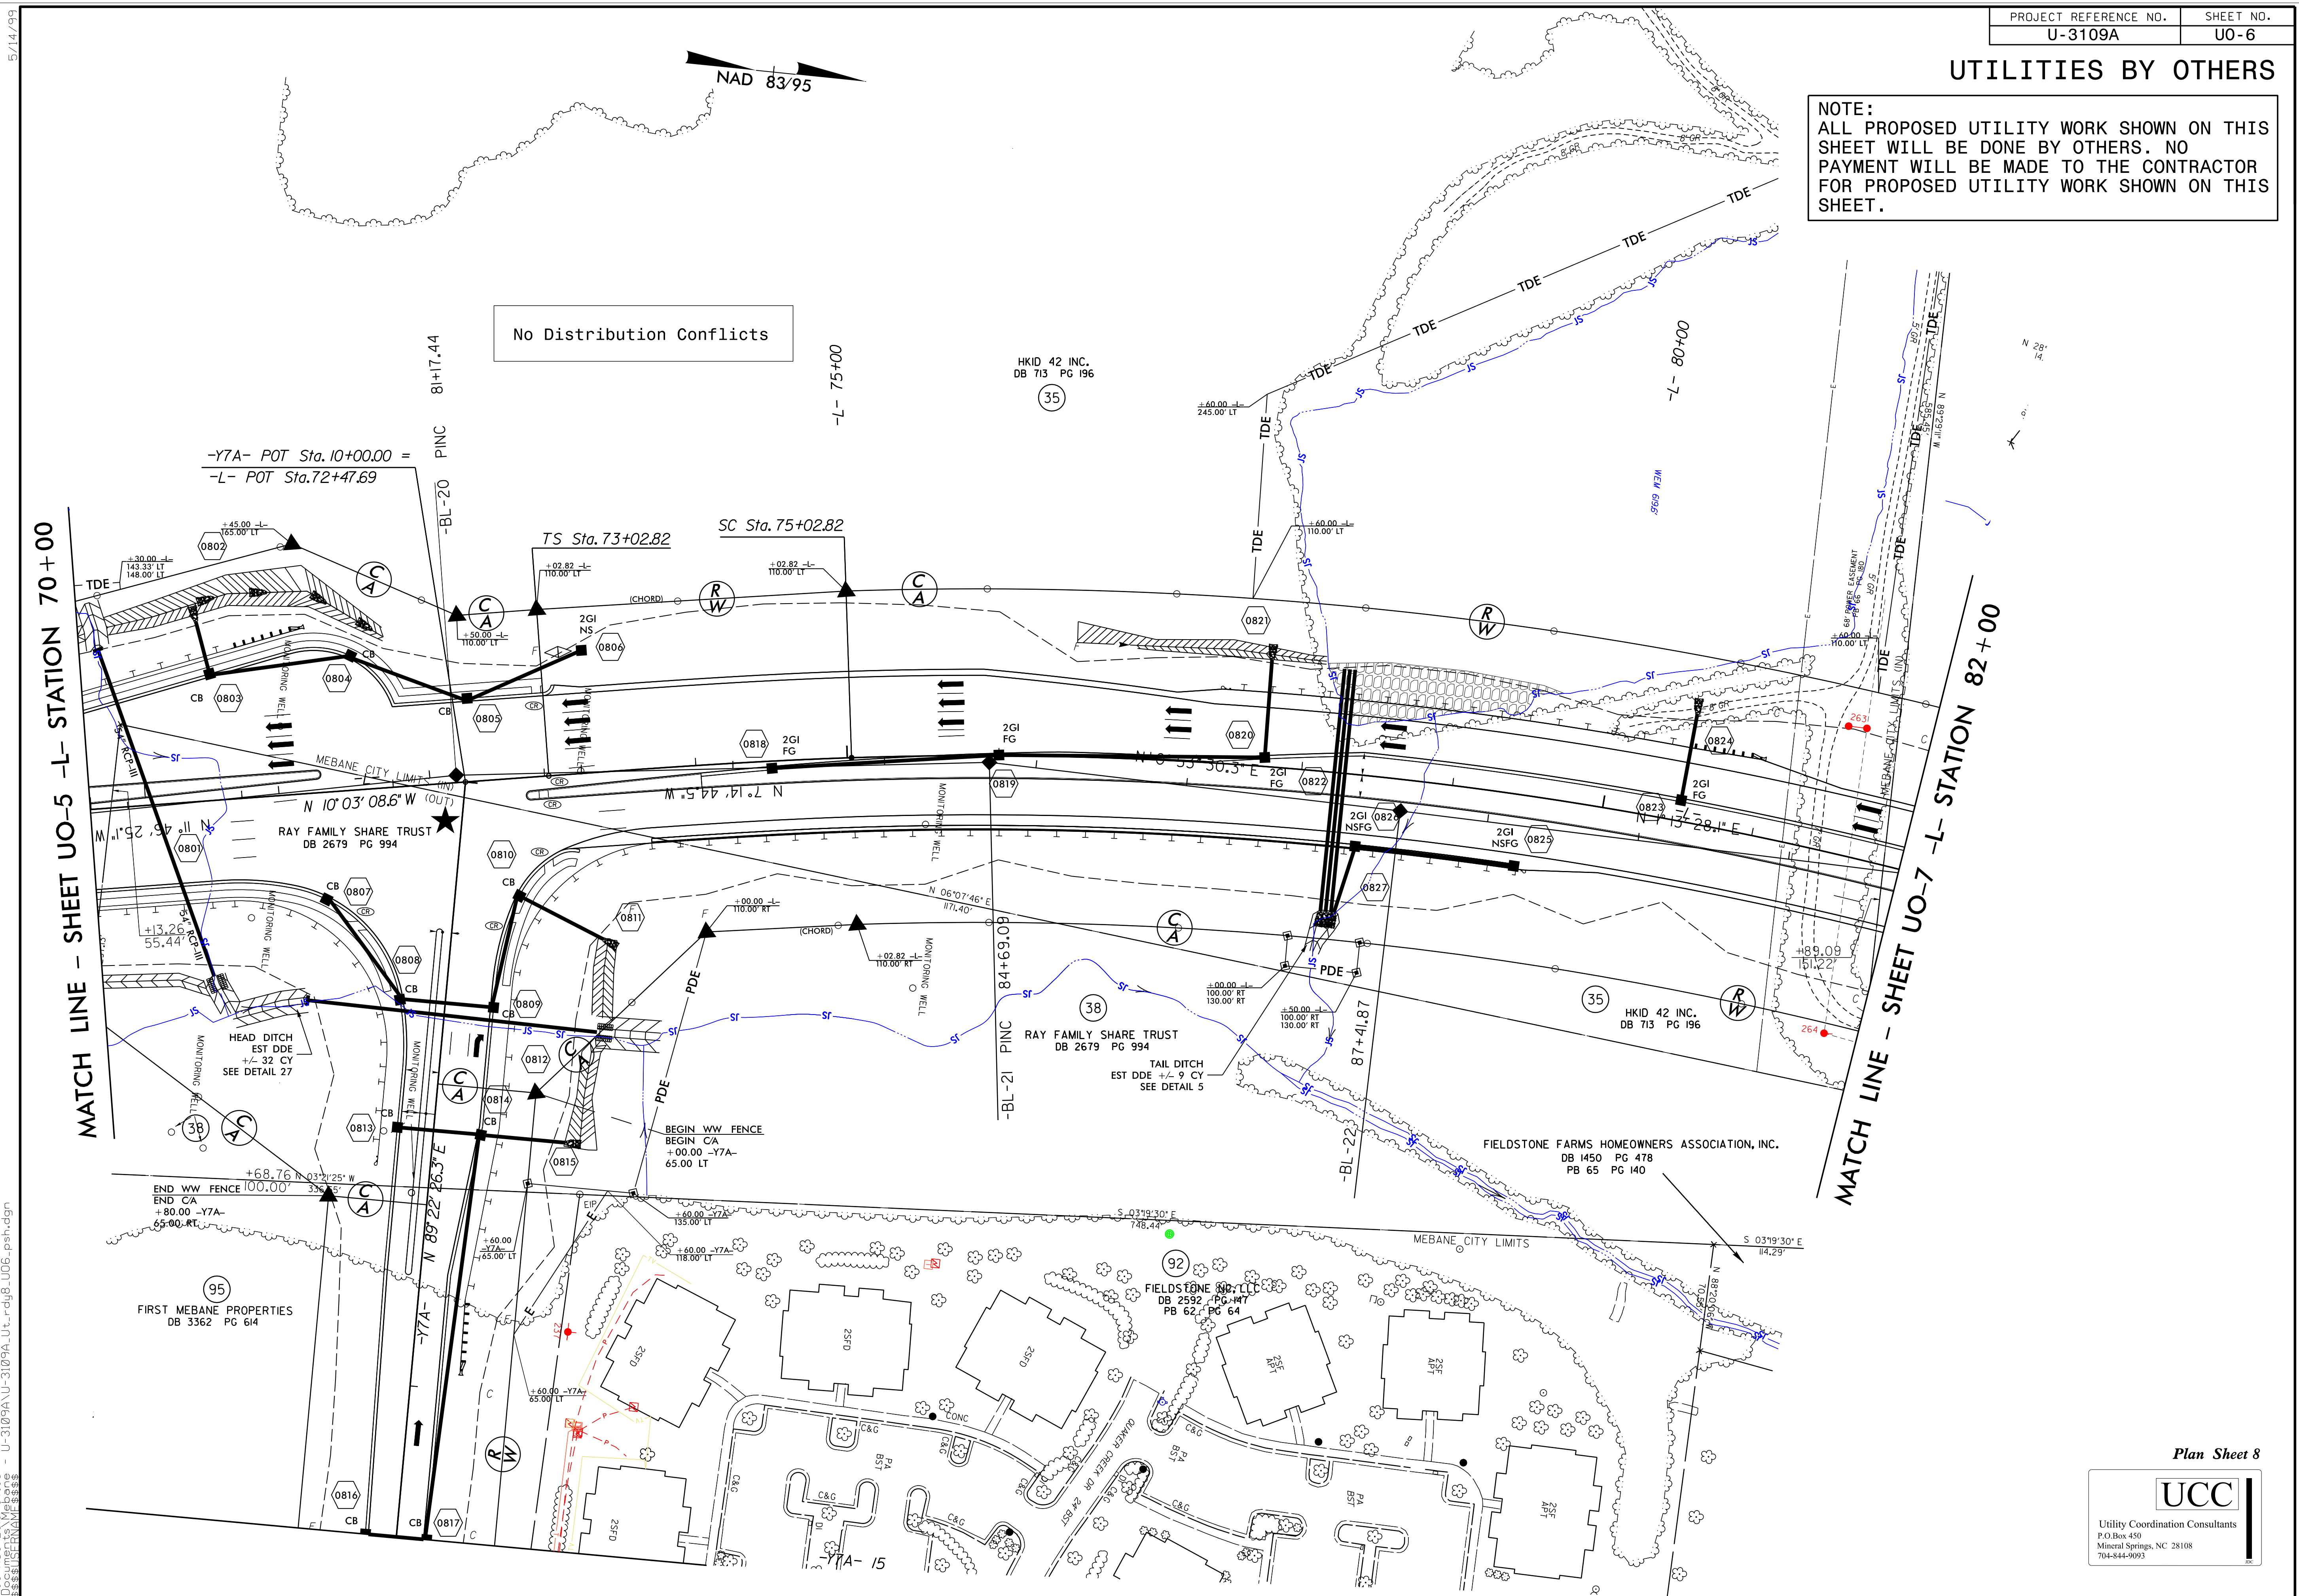

08-AUG-2016 07:05 U-3109A-U-3109A.Lt.rdy8.U06.psh.dgn
 5/14/99
 1500

UTILITIES BY OTHERS


NOTE:
 ALL PROPOSED UTILITY WORK SHOWN ON THIS SHEET WILL BE DONE BY OTHERS. NO PAYMENT WILL BE MADE TO THE CONTRACTOR FOR PROPOSED UTILITY WORK SHOWN ON THIS SHEET.

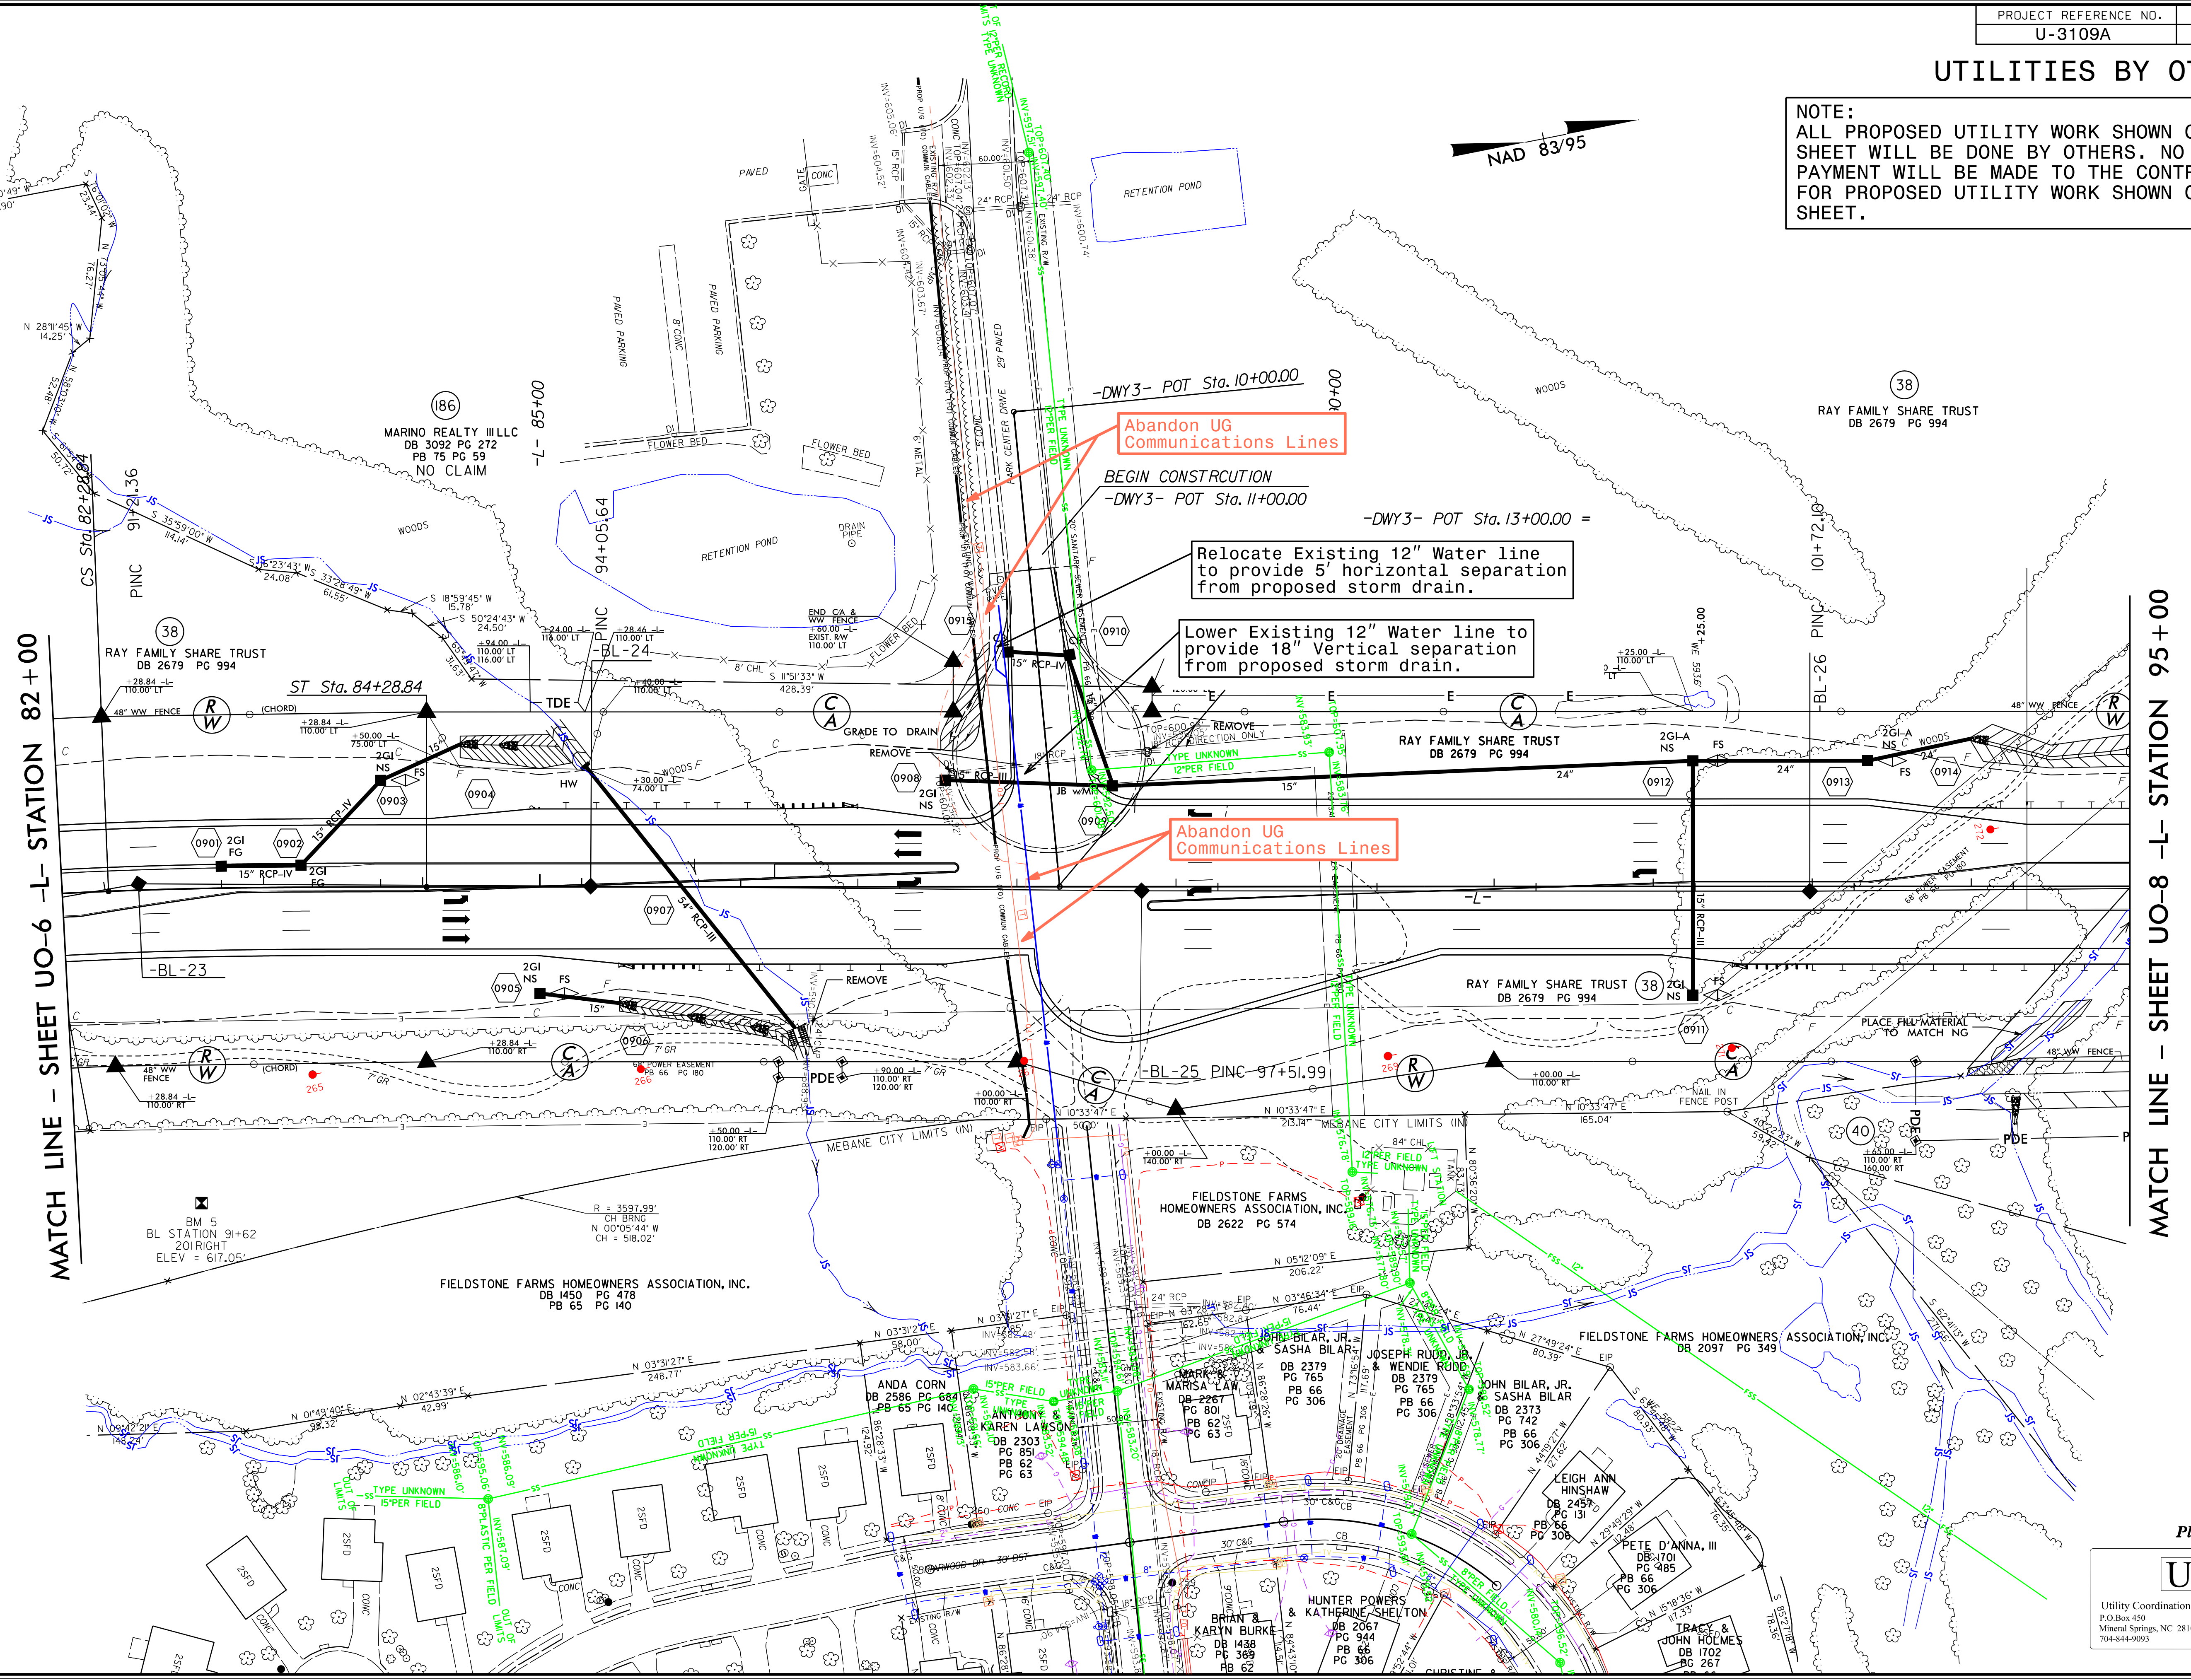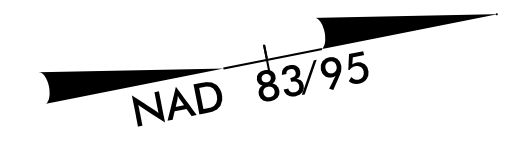

MATCH LINE - SHEET UO-6 - L- STATION 82+00


MATCH LINE - SHEET UO-8 - L- STATION 95+00

5/14/99
 19-SEP-2016 06:36
 L:\son\Documents\3109A_Ut_rdy_9_UO7_psh.dgn
 \$\$\$\$USERID\$\$\$\$

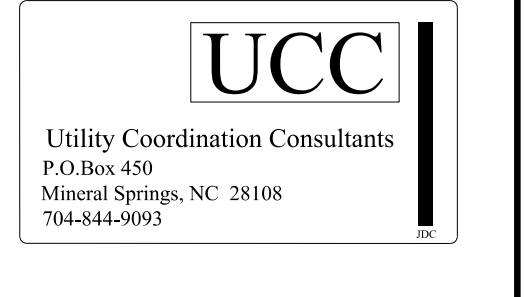


UTILITIES BY OTHERS

NOTE:
 ALL PROPOSED UTILITY WORK SHOWN ON THIS SHEET WILL BE DONE BY OTHERS. NO PAYMENT WILL BE MADE TO THE CONTRACTOR FOR PROPOSED UTILITY WORK SHOWN ON THIS SHEET.

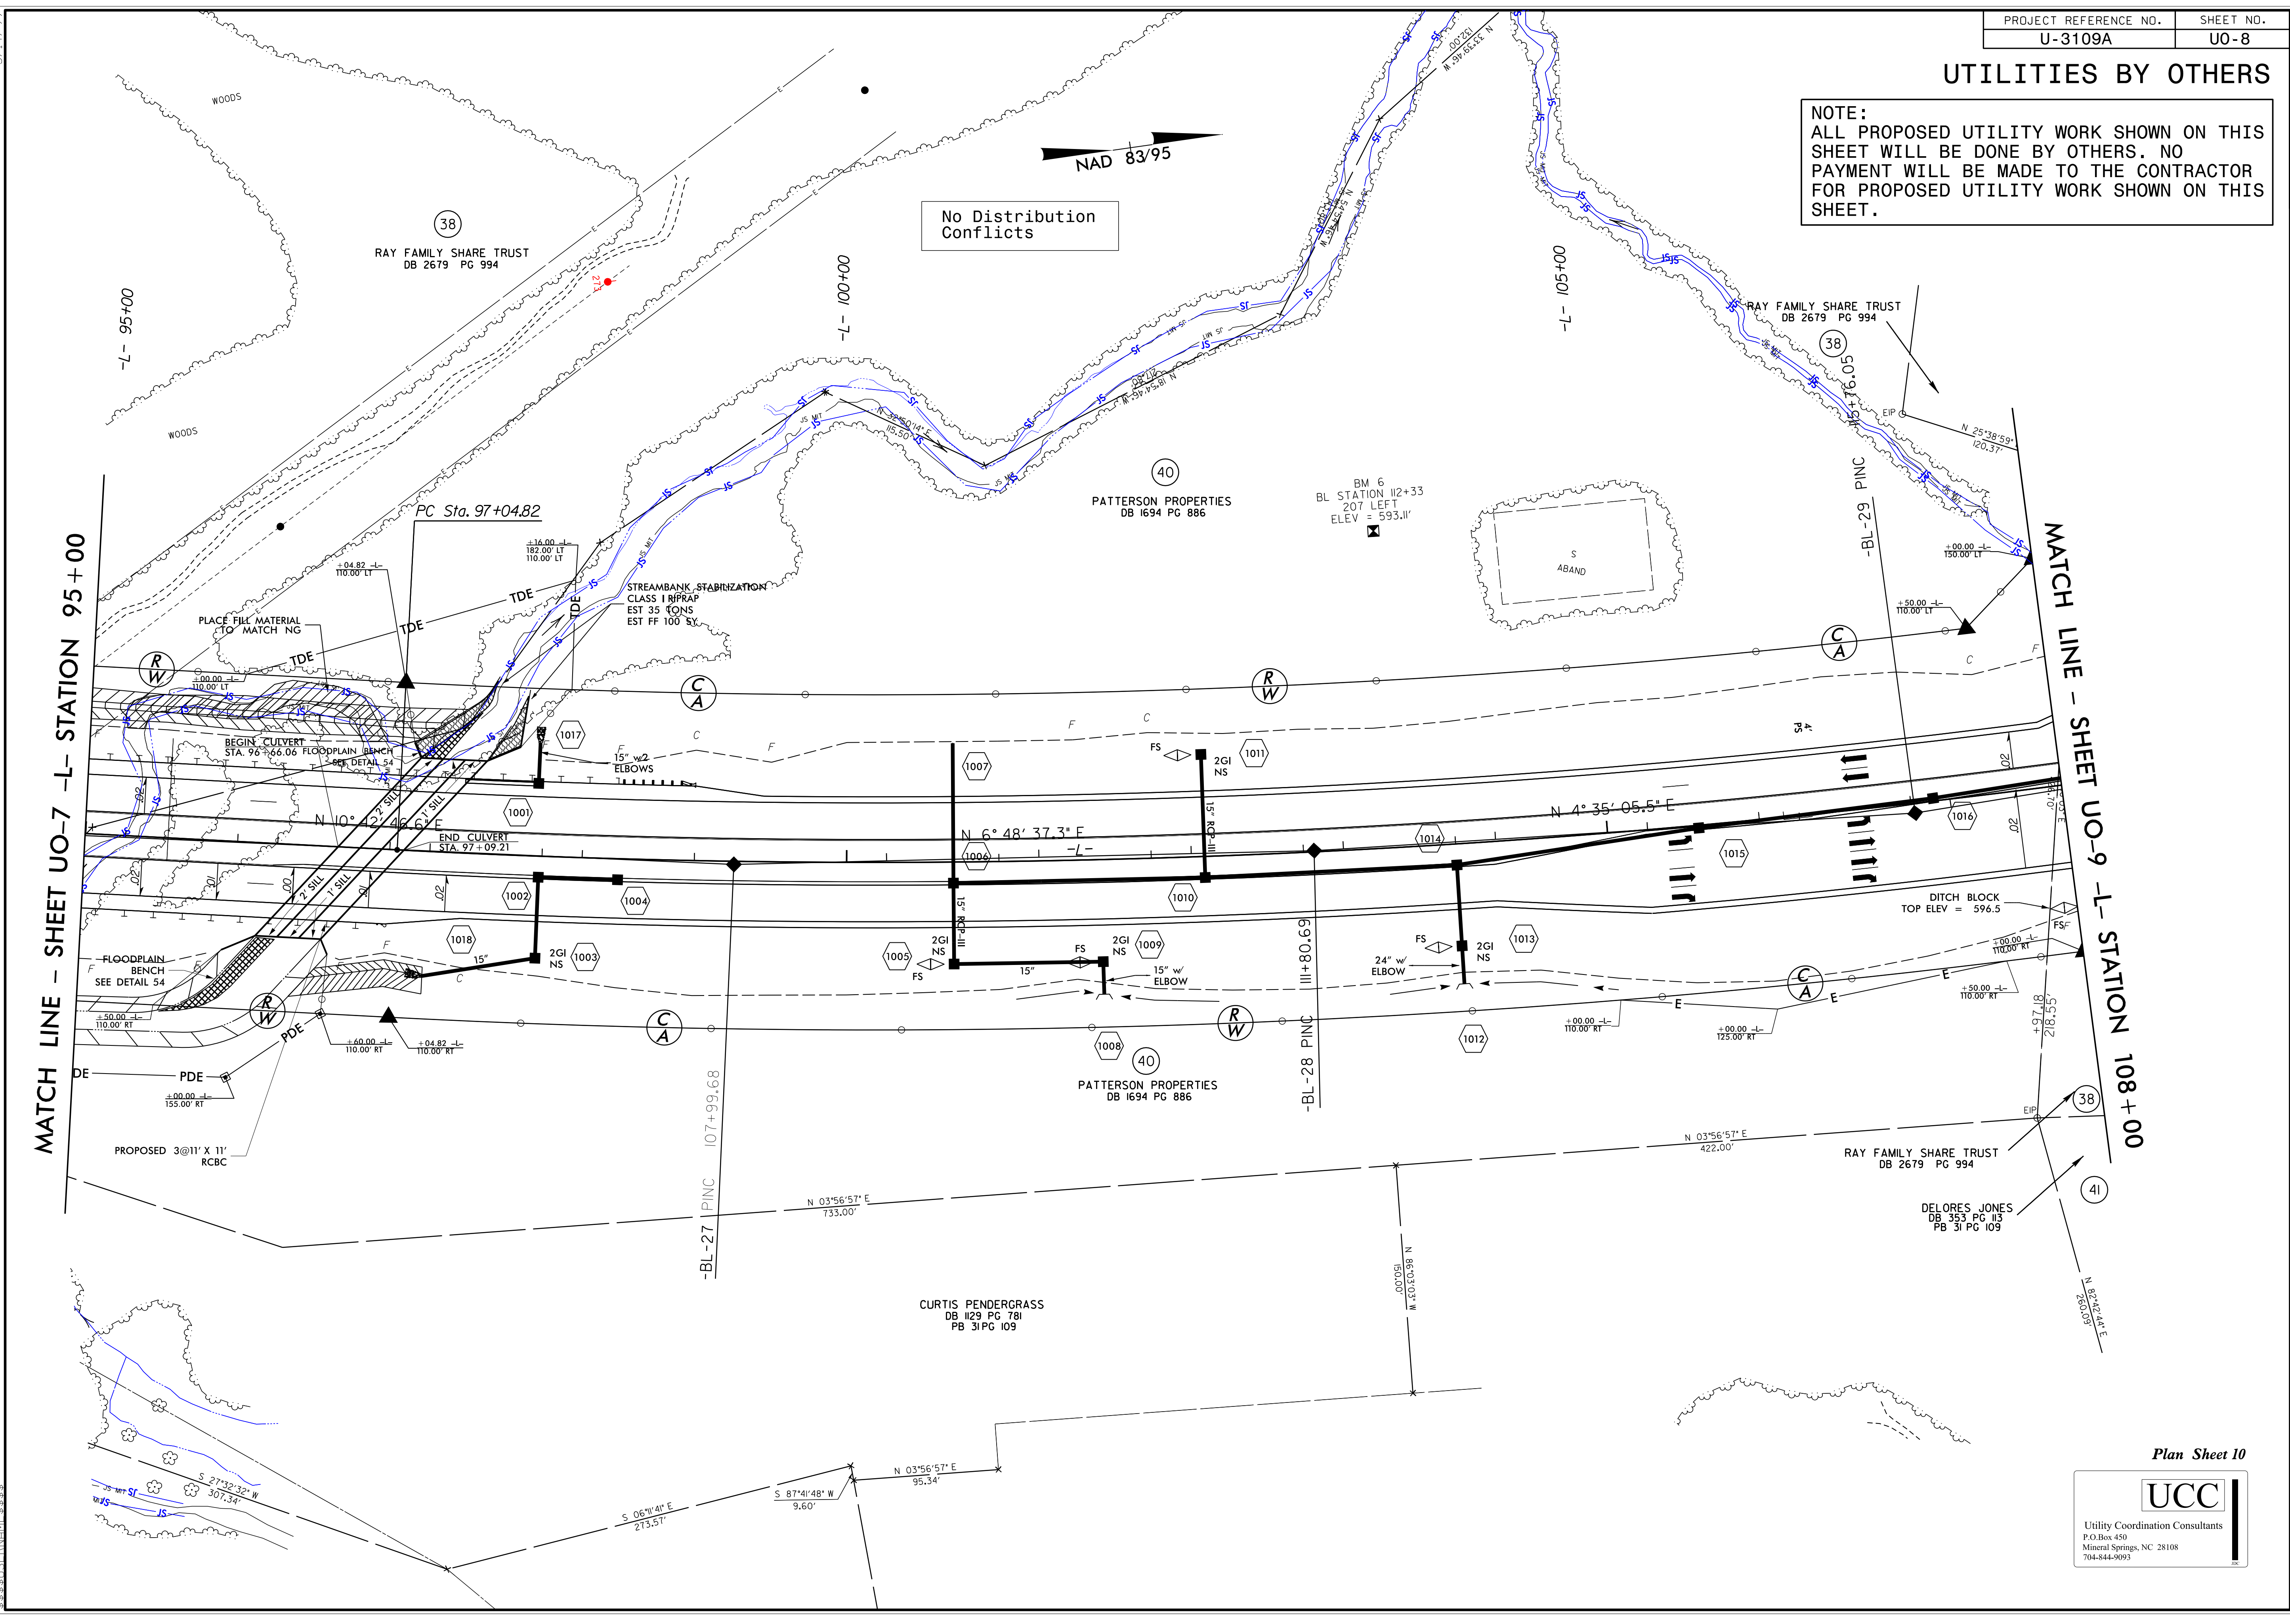

No Distribution Conflicts

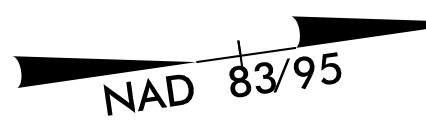


5/14/96
 27-JUL-2016 10:59
 Documents\Weber - U-3109A\U-3109A_Ut_rdy10_U08_psh.dgn
 \$\$\$\$SEPRN\$\$\$

UTILITIES BY OTHERS

NOTE:
 ALL PROPOSED UTILITY WORK SHOWN ON THIS SHEET WILL BE DONE BY OTHERS. NO PAYMENT WILL BE MADE TO THE CONTRACTOR FOR PROPOSED UTILITY WORK SHOWN ON THIS SHEET.

No Distribution Conflicts

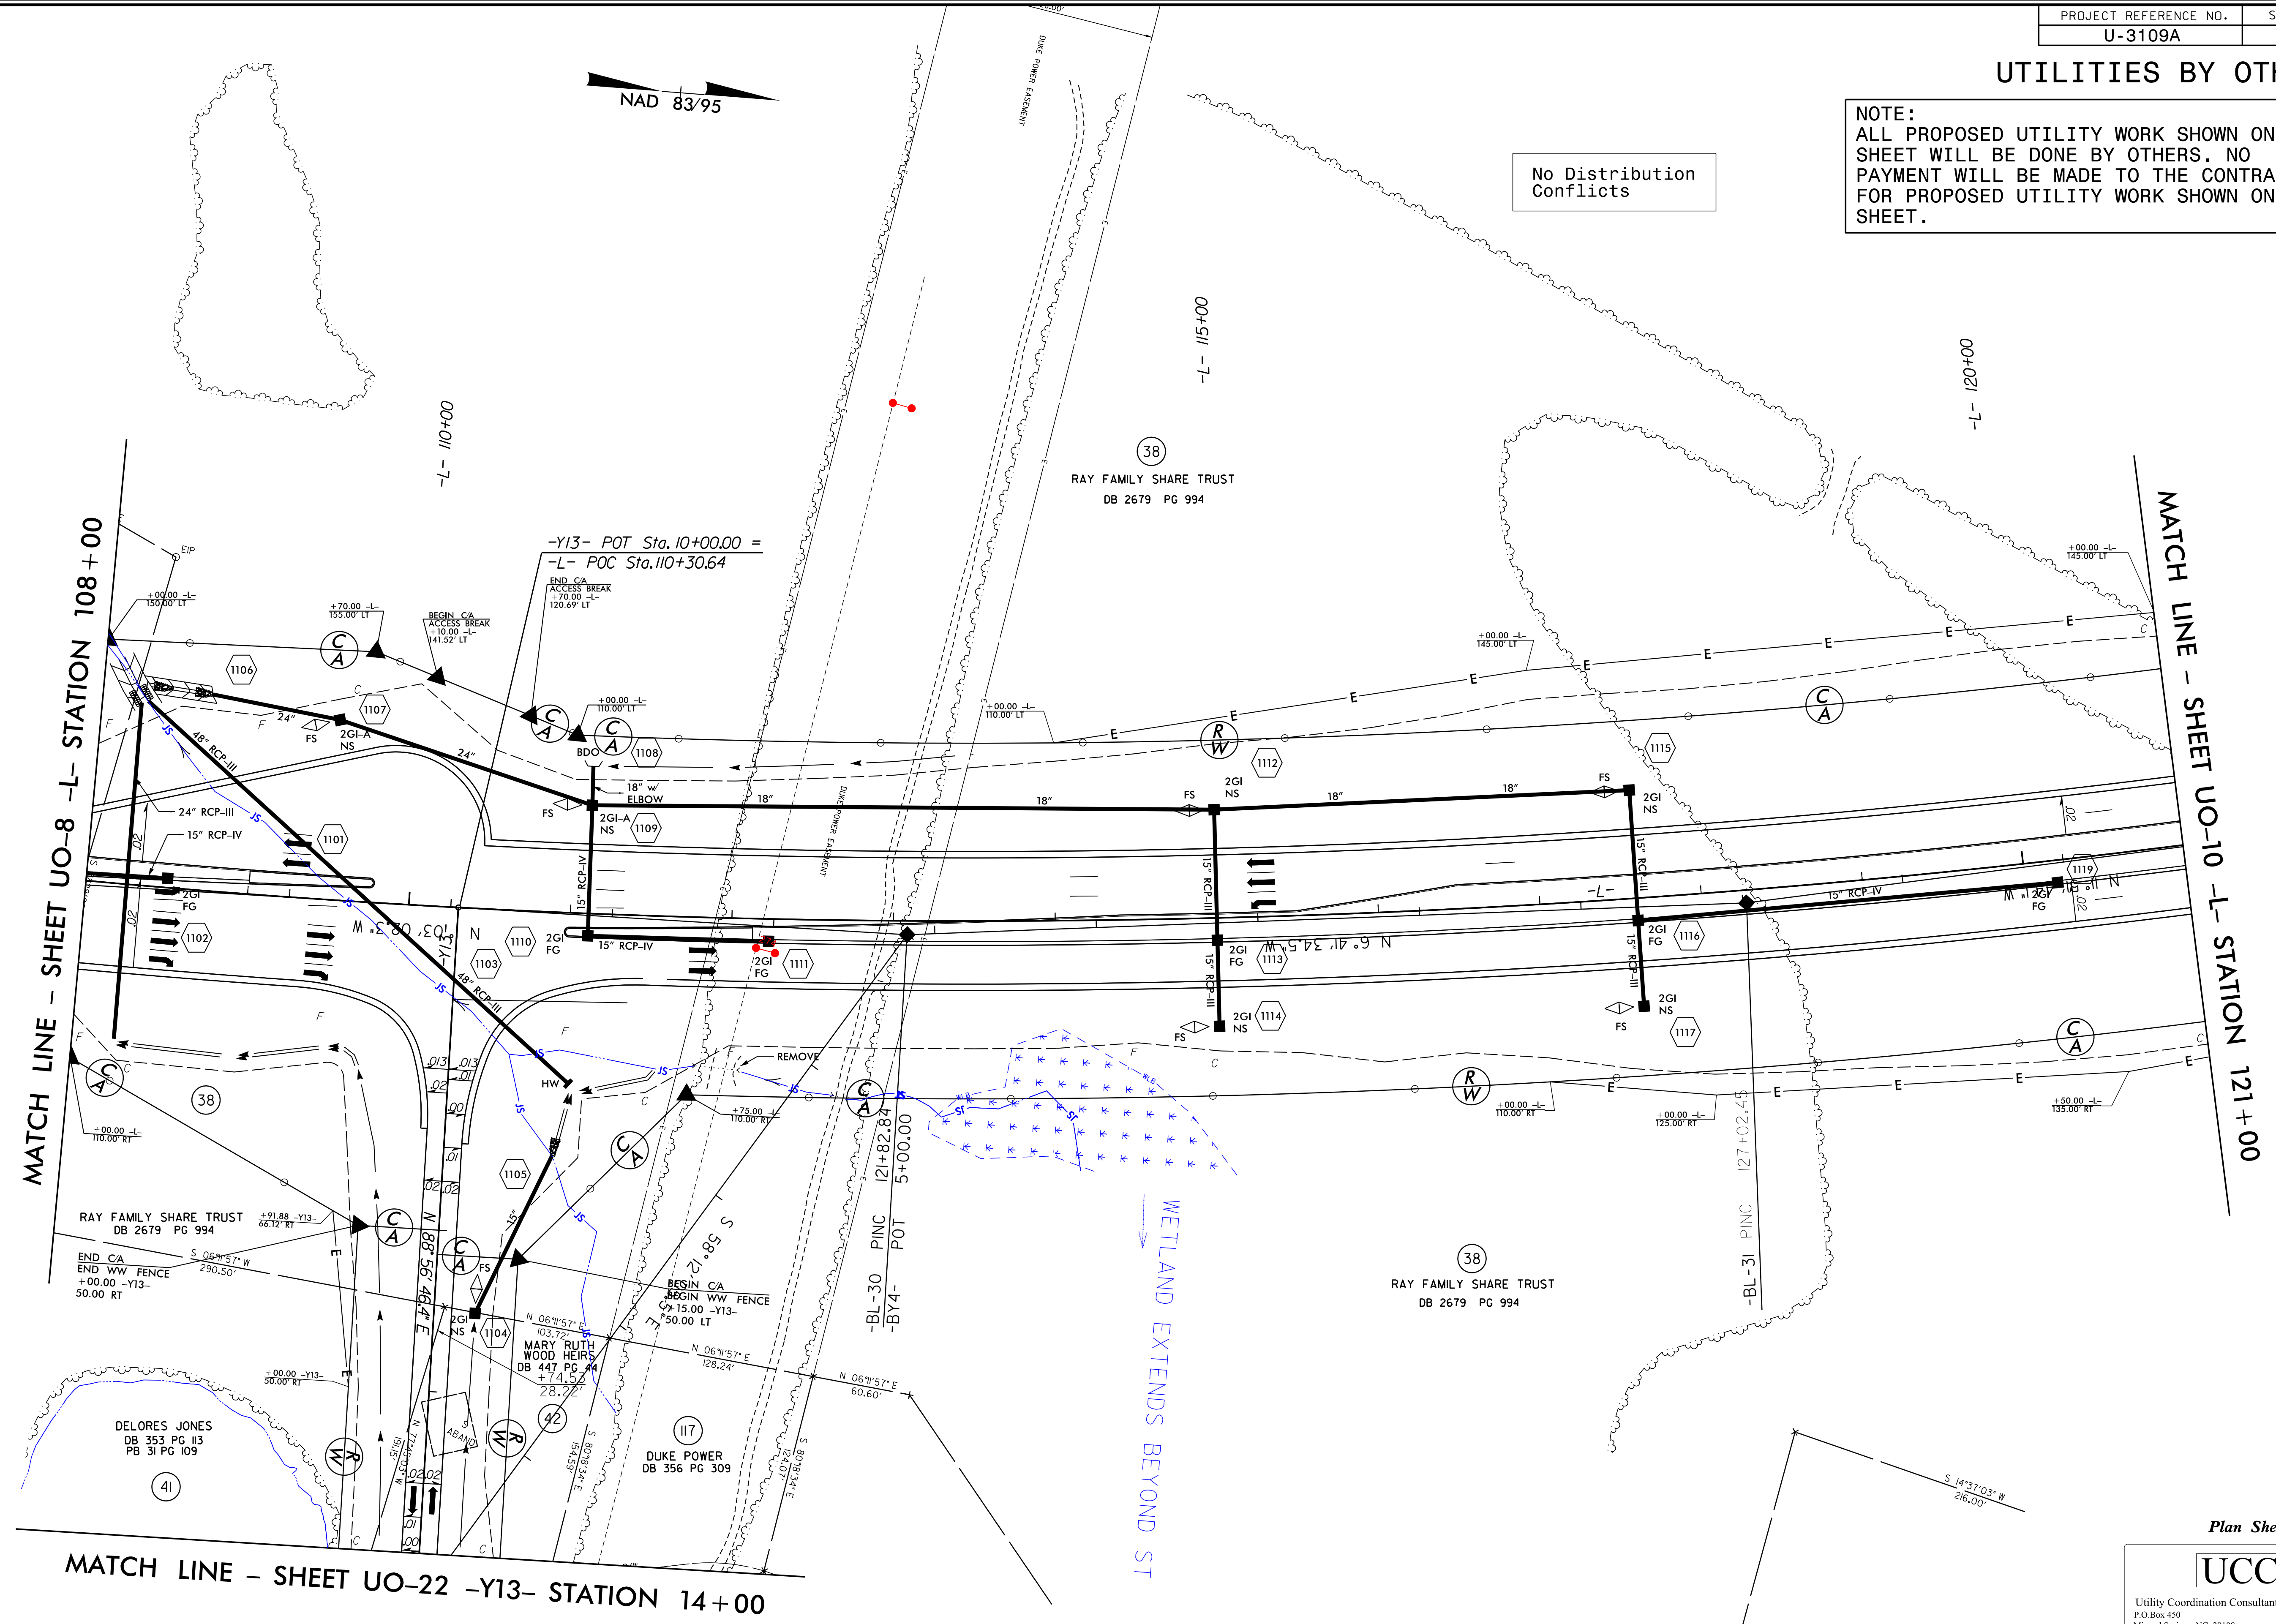

NAD 83/95

38
 RAY FAMILY SHARE TRUST
 DB 2679 PG 994

RAY FAMILY SHARE TRUST
 DB 2679 PG 994

38
 RAY FAMILY SHARE TRUST
 DB 2679 PG 994

41
 DELORES JONES
 DB 353 PG 113
 PB 31 PG 109

117
 DUKE POWER
 DB 356 PG 309

MARY RUTH WOOD HEIRS
 DB 447 PG 144

WETLAND EXTENDS BEYOND ST

MATCH LINE - SHEET UO-22 -Y13- STATION 14+00


MATCH LINE - SHEET UO-10 -L- STATION 121+00

MATCH LINE - SHEET UO-8 -L- STATION 108+00

27-JUL-2016 11:03
 P:\son\AD\c\un\1 - U-3109A\U-3109A_Ut_r.dwg U09_psh.dgn
 \$\$\$\$DISPERNAME\$\$\$\$

UTILITIES BY OTHERS


NOTE:
ALL PROPOSED UTILITY WORK SHOWN ON THIS SHEET WILL BE DONE BY OTHERS. NO PAYMENT WILL BE MADE TO THE CONTRACTOR FOR PROPOSED UTILITY WORK SHOWN ON THIS SHEET.

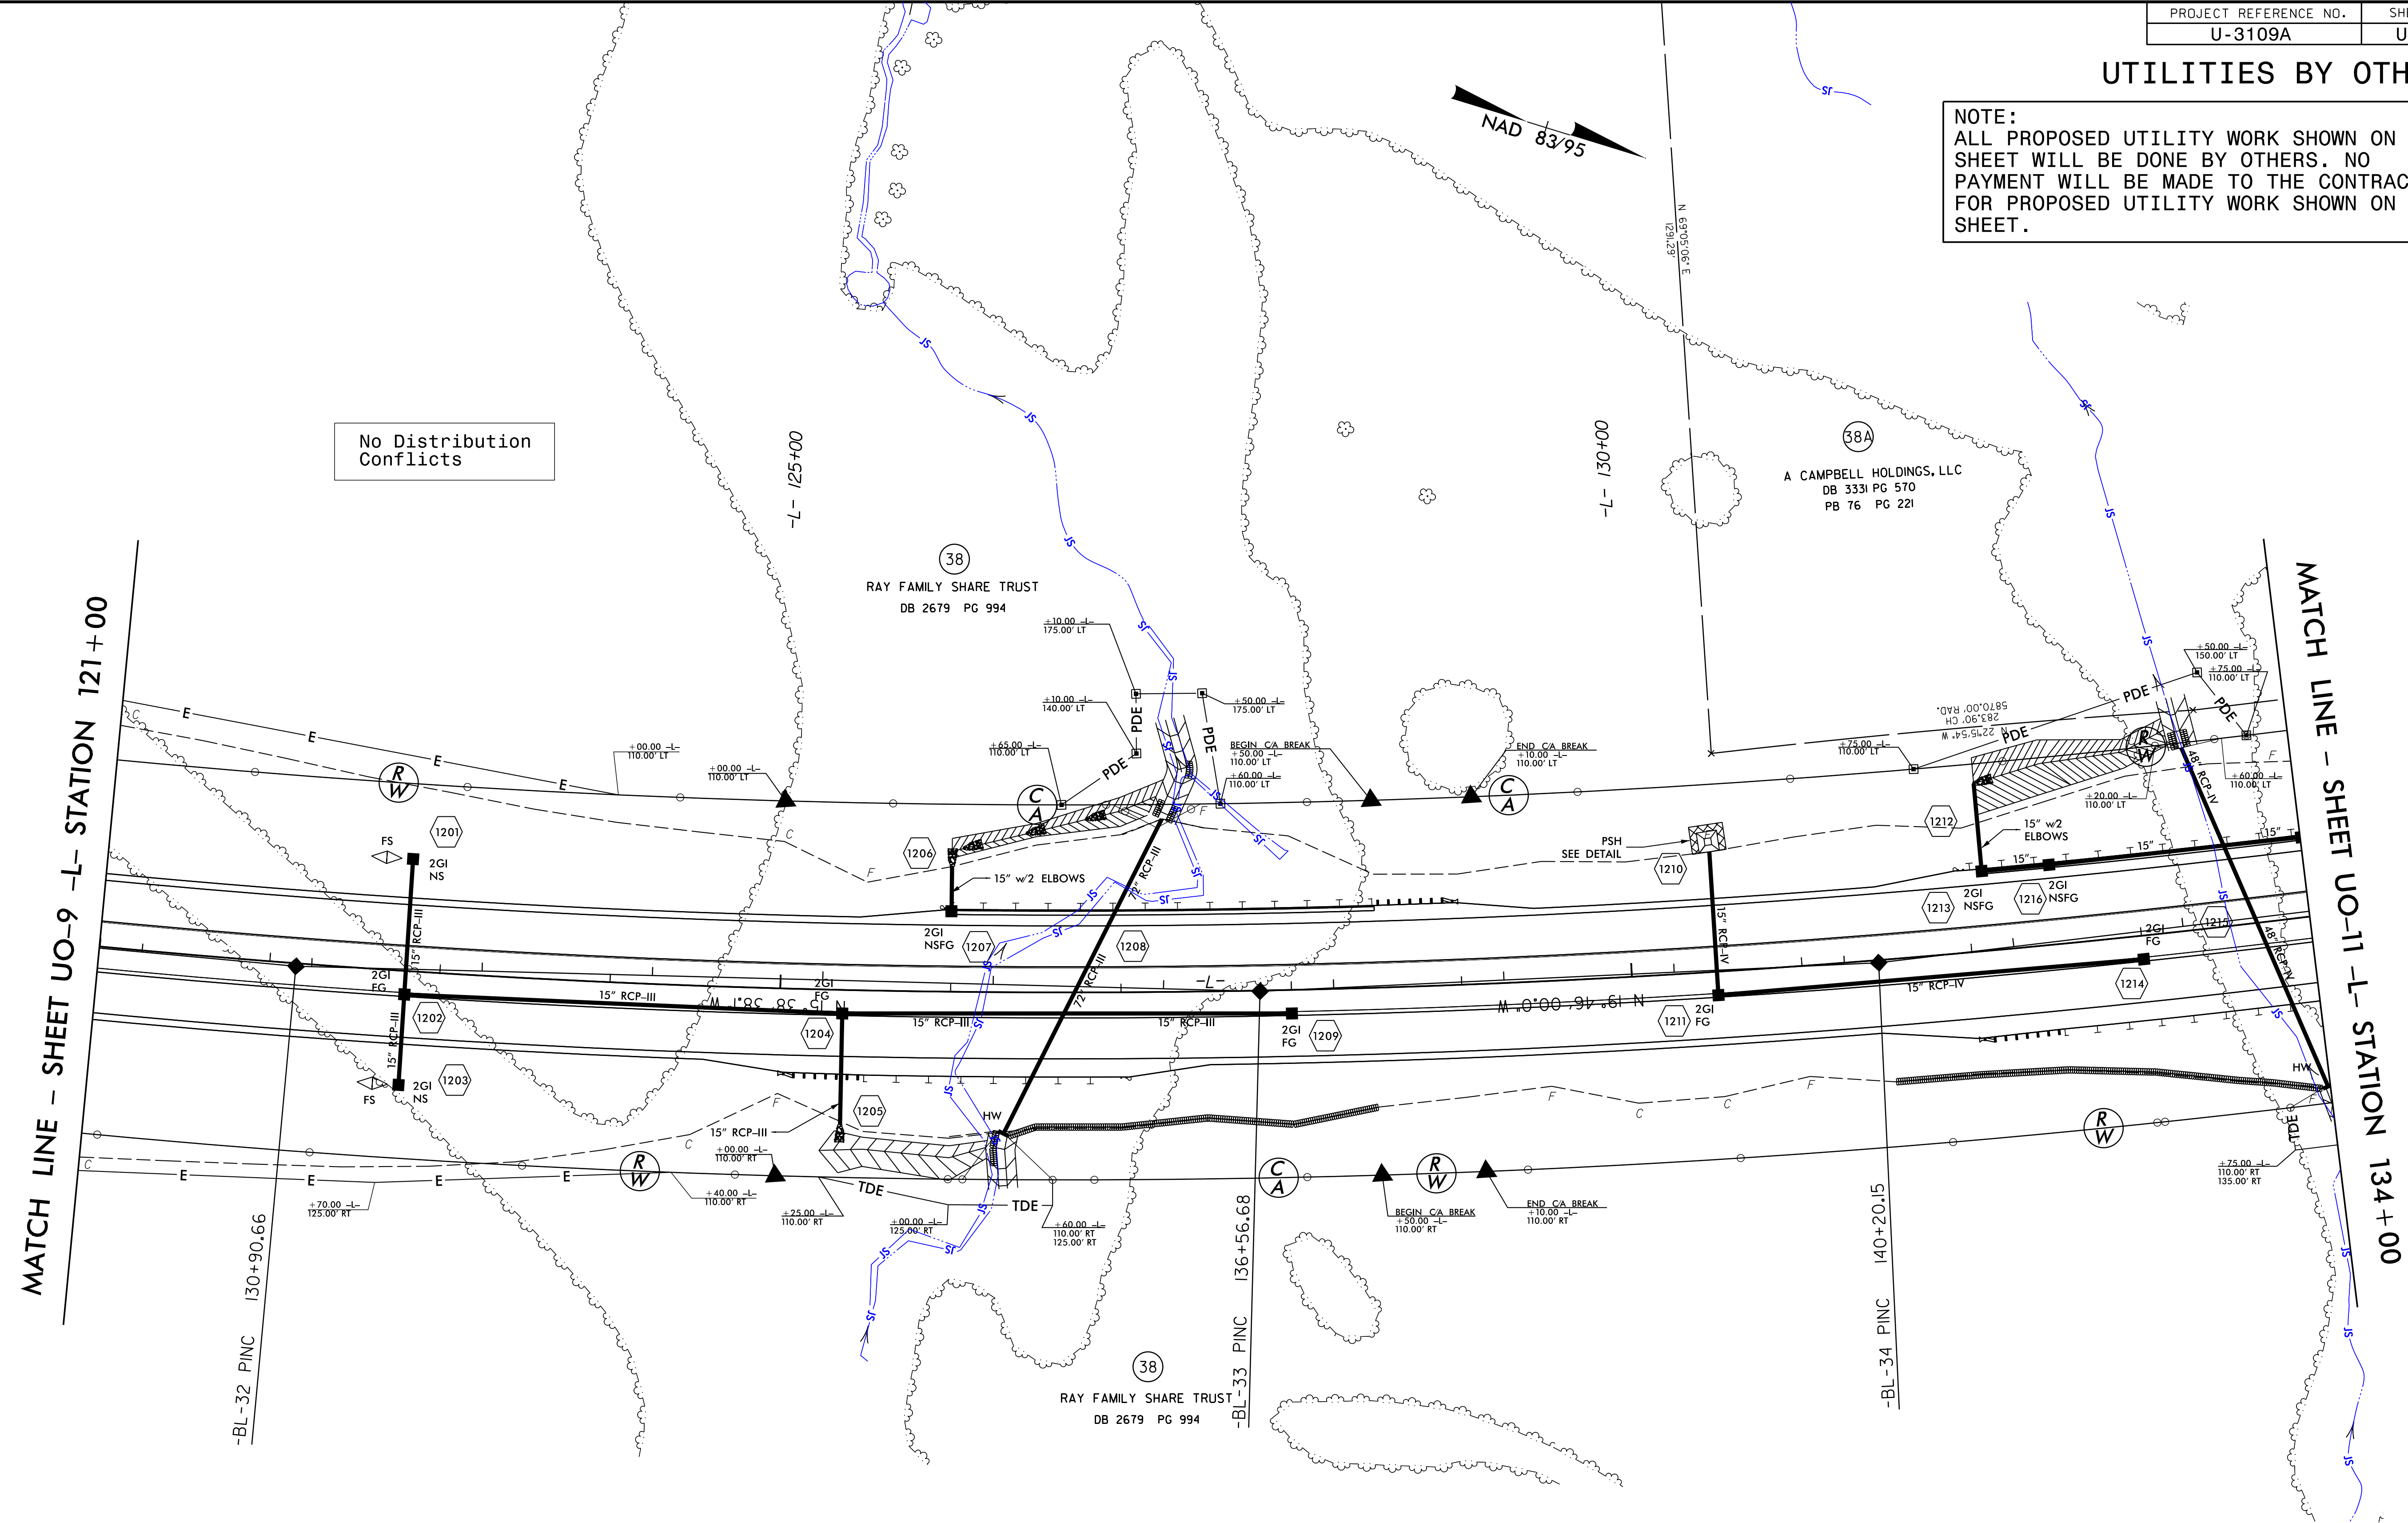

5/14/95
27-JUL-2016 11:06
Ison, Documents\MyShare - U-3109A\U-3109A_Ut_r.dwg
\$\$\$\$\$USERNAME\$\$\$\$\$

UTILITIES BY OTHERS


NOTE:
ALL PROPOSED UTILITY WORK SHOWN ON THIS SHEET WILL BE DONE BY OTHERS. NO PAYMENT WILL BE MADE TO THE CONTRACTOR FOR PROPOSED UTILITY WORK SHOWN ON THIS SHEET.

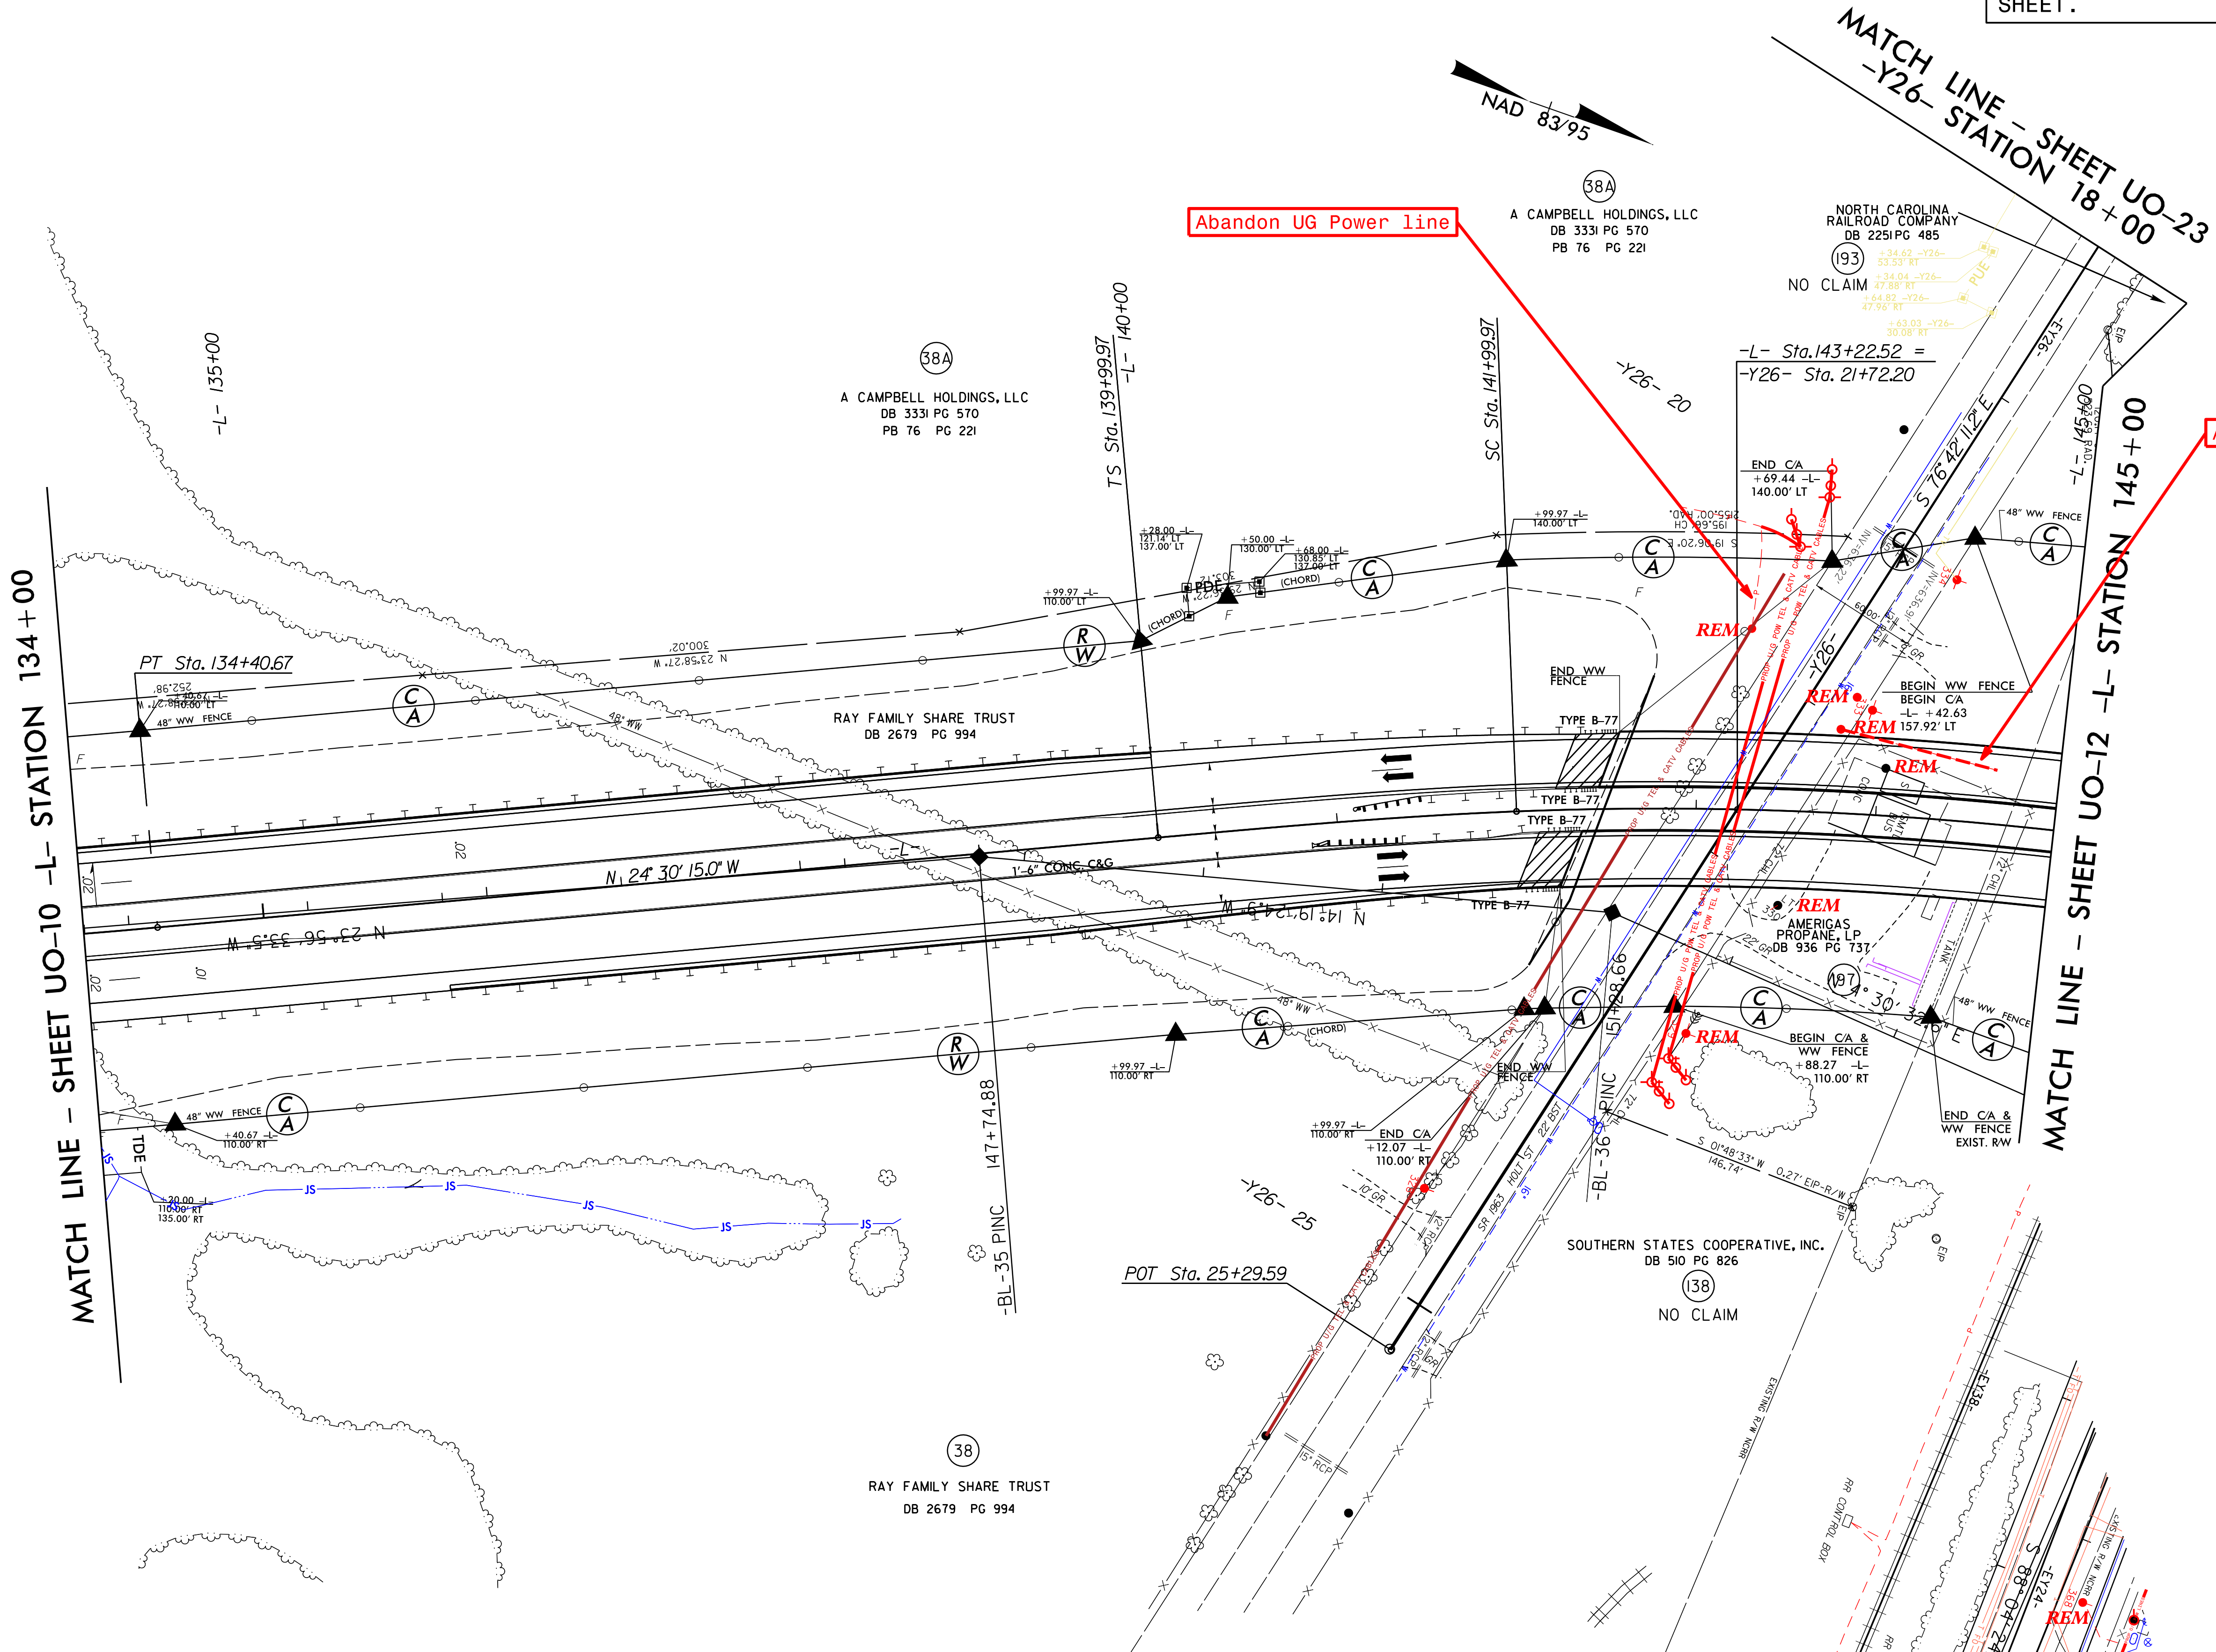

5/14/99
19-SEP-2016 10:33
I:\son\Documents\Nebone - U-3109A\U-3109A_Ut.r.dwg\UO11.psh.dgn
\$\$\$\$\$USERSERNAME\$\$\$\$\$

UTILITIES BY OTHERS

NOTE:
 ALL PROPOSED UTILITY WORK SHOWN ON THIS SHEET WILL BE DONE BY OTHERS. NO PAYMENT WILL BE MADE TO THE CONTRACTOR FOR PROPOSED UTILITY WORK SHOWN ON THIS SHEET.

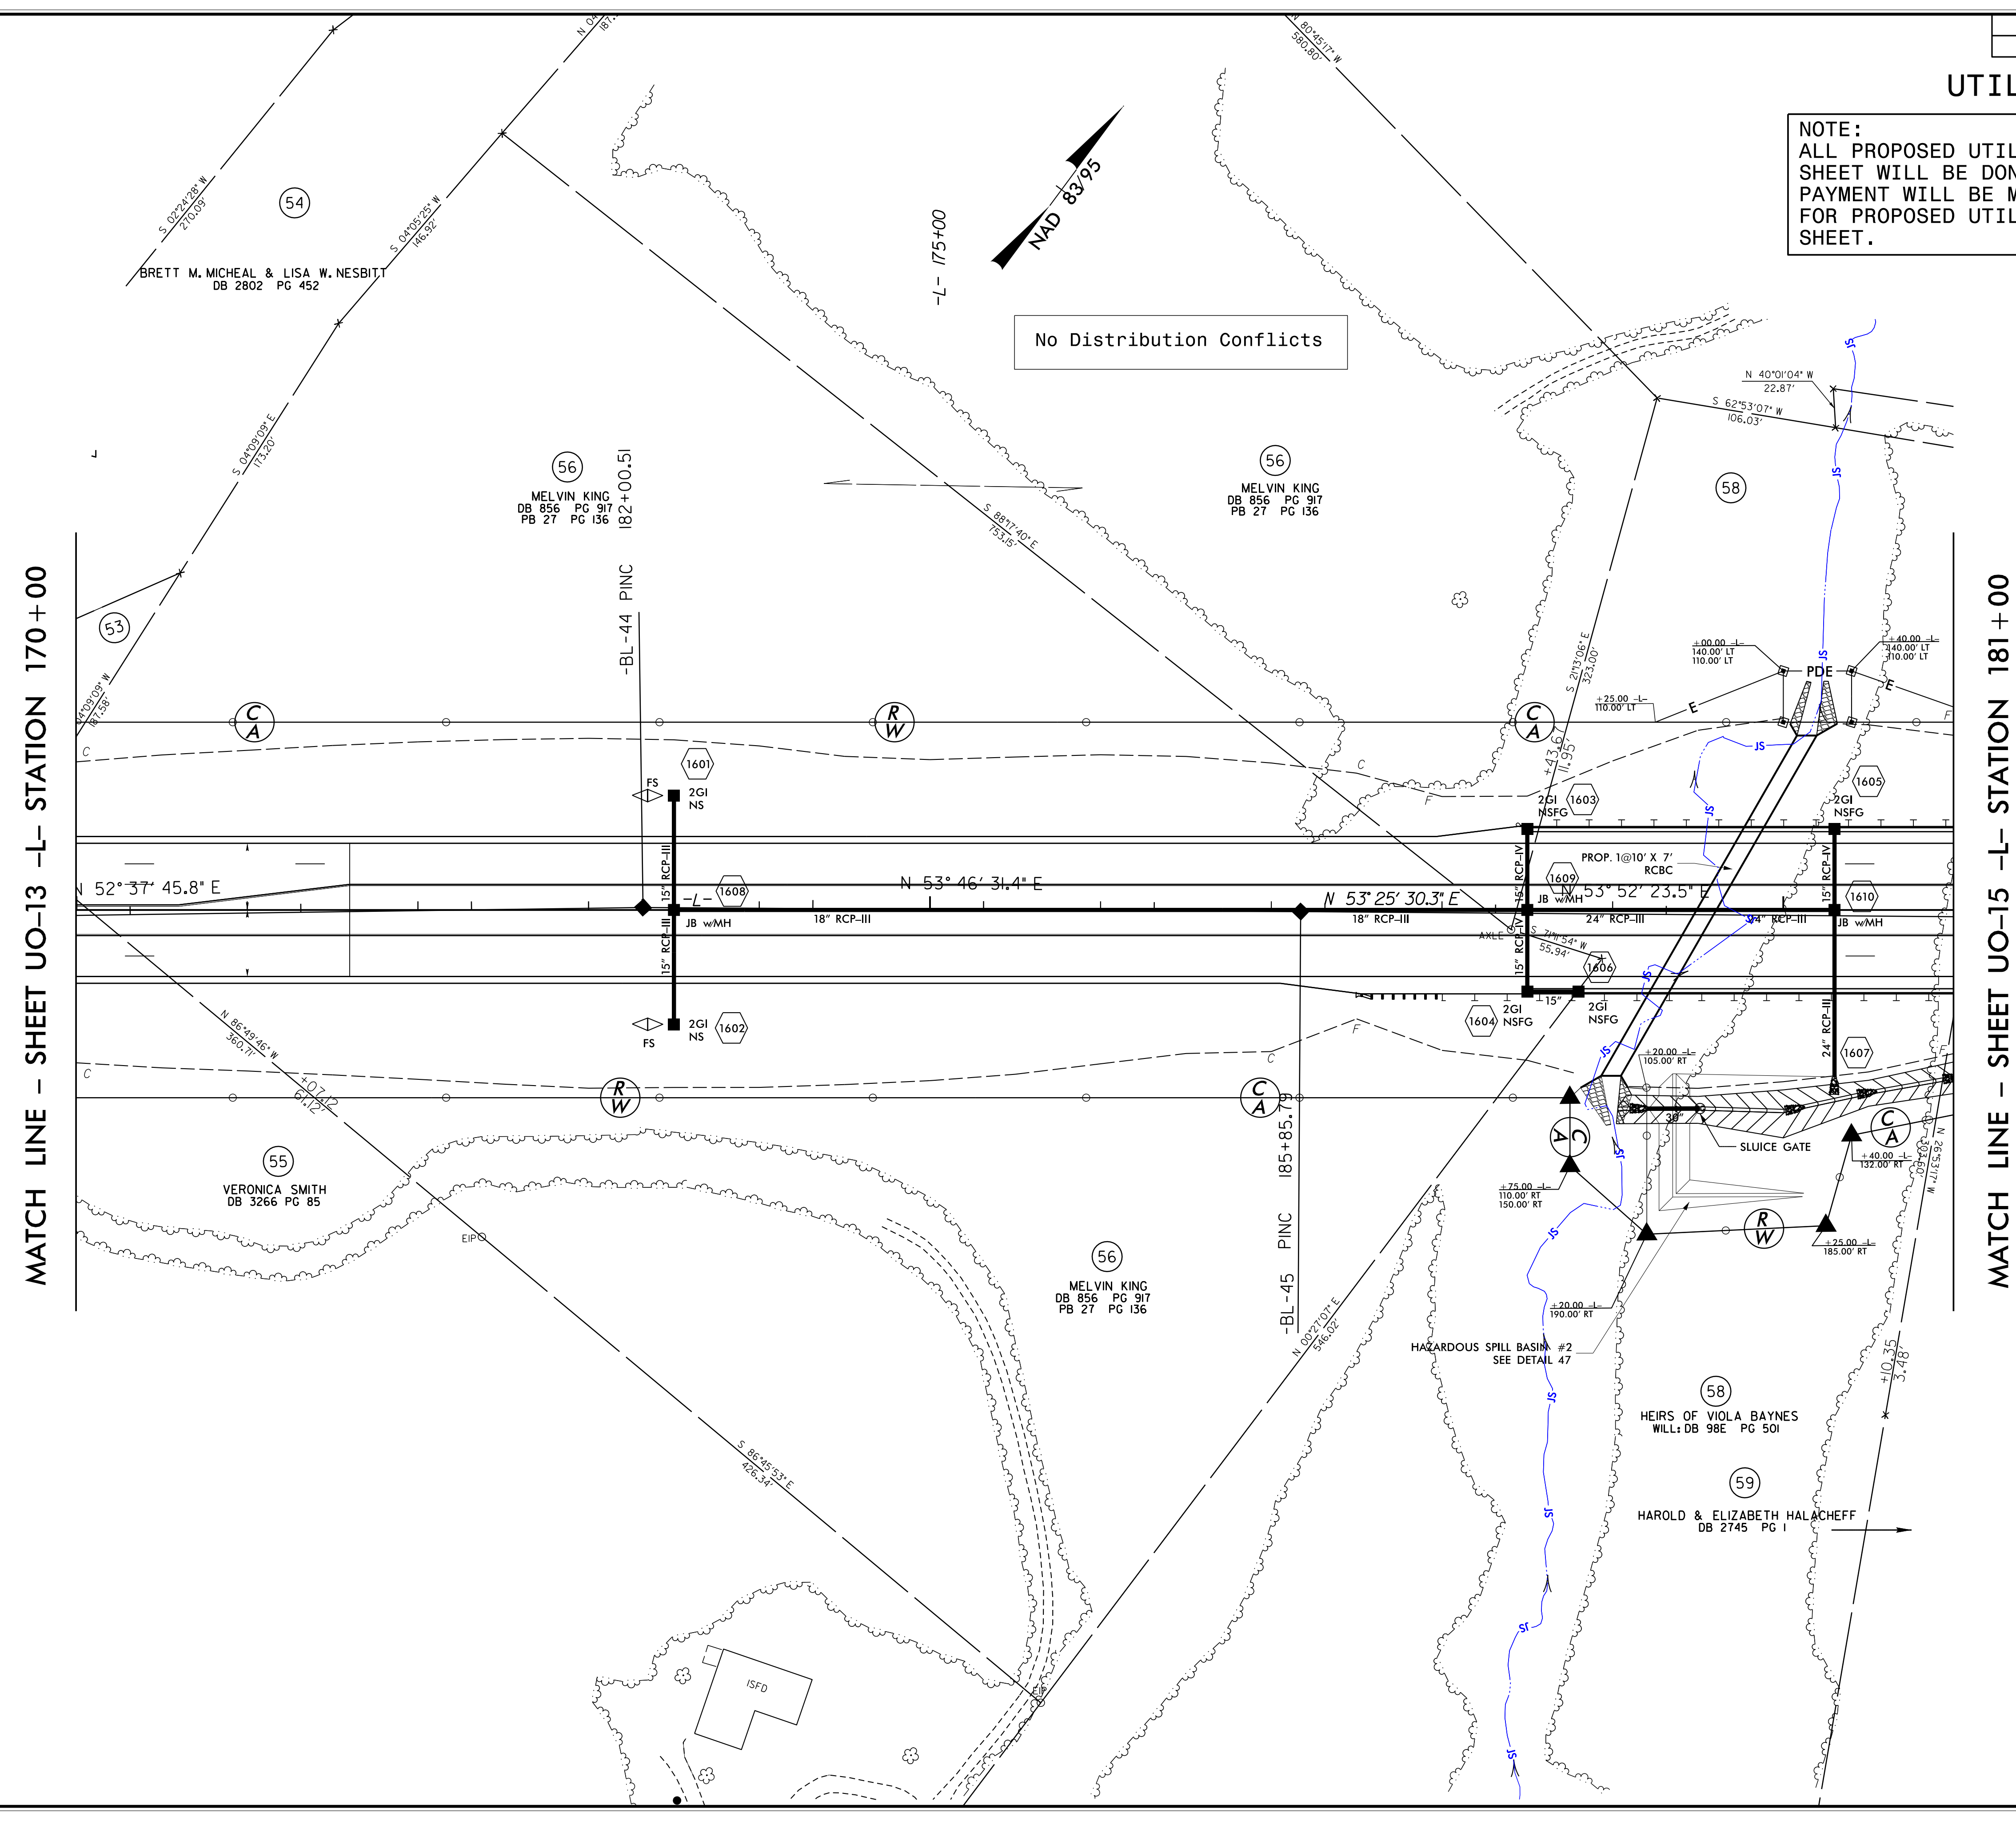

No Distribution Conflicts

MATCH LINE - SHEET UO-13 -L- STATION 170+00

MATCH LINE - SHEET UO-15 -L- STATION 181+00


5/14/99
 01-AUG-2016 07:26
 U-3109A U-3109A.Ut.dwg 16.UO14.psh.dgn
 \$\$\$\$\$\$

UTILITIES BY OTHERS

NOTE:
ALL PROPOSED UTILITY WORK SHOWN ON THIS SHEET WILL BE DONE BY OTHERS. NO PAYMENT WILL BE MADE TO THE CONTRACTOR FOR PROPOSED UTILITY WORK SHOWN ON THIS SHEET.

MATCH LINE - SHEET UO-14 -L- STATION 181+00


MATCH LINE - SHEET UO-16 -L- STATION 191+00

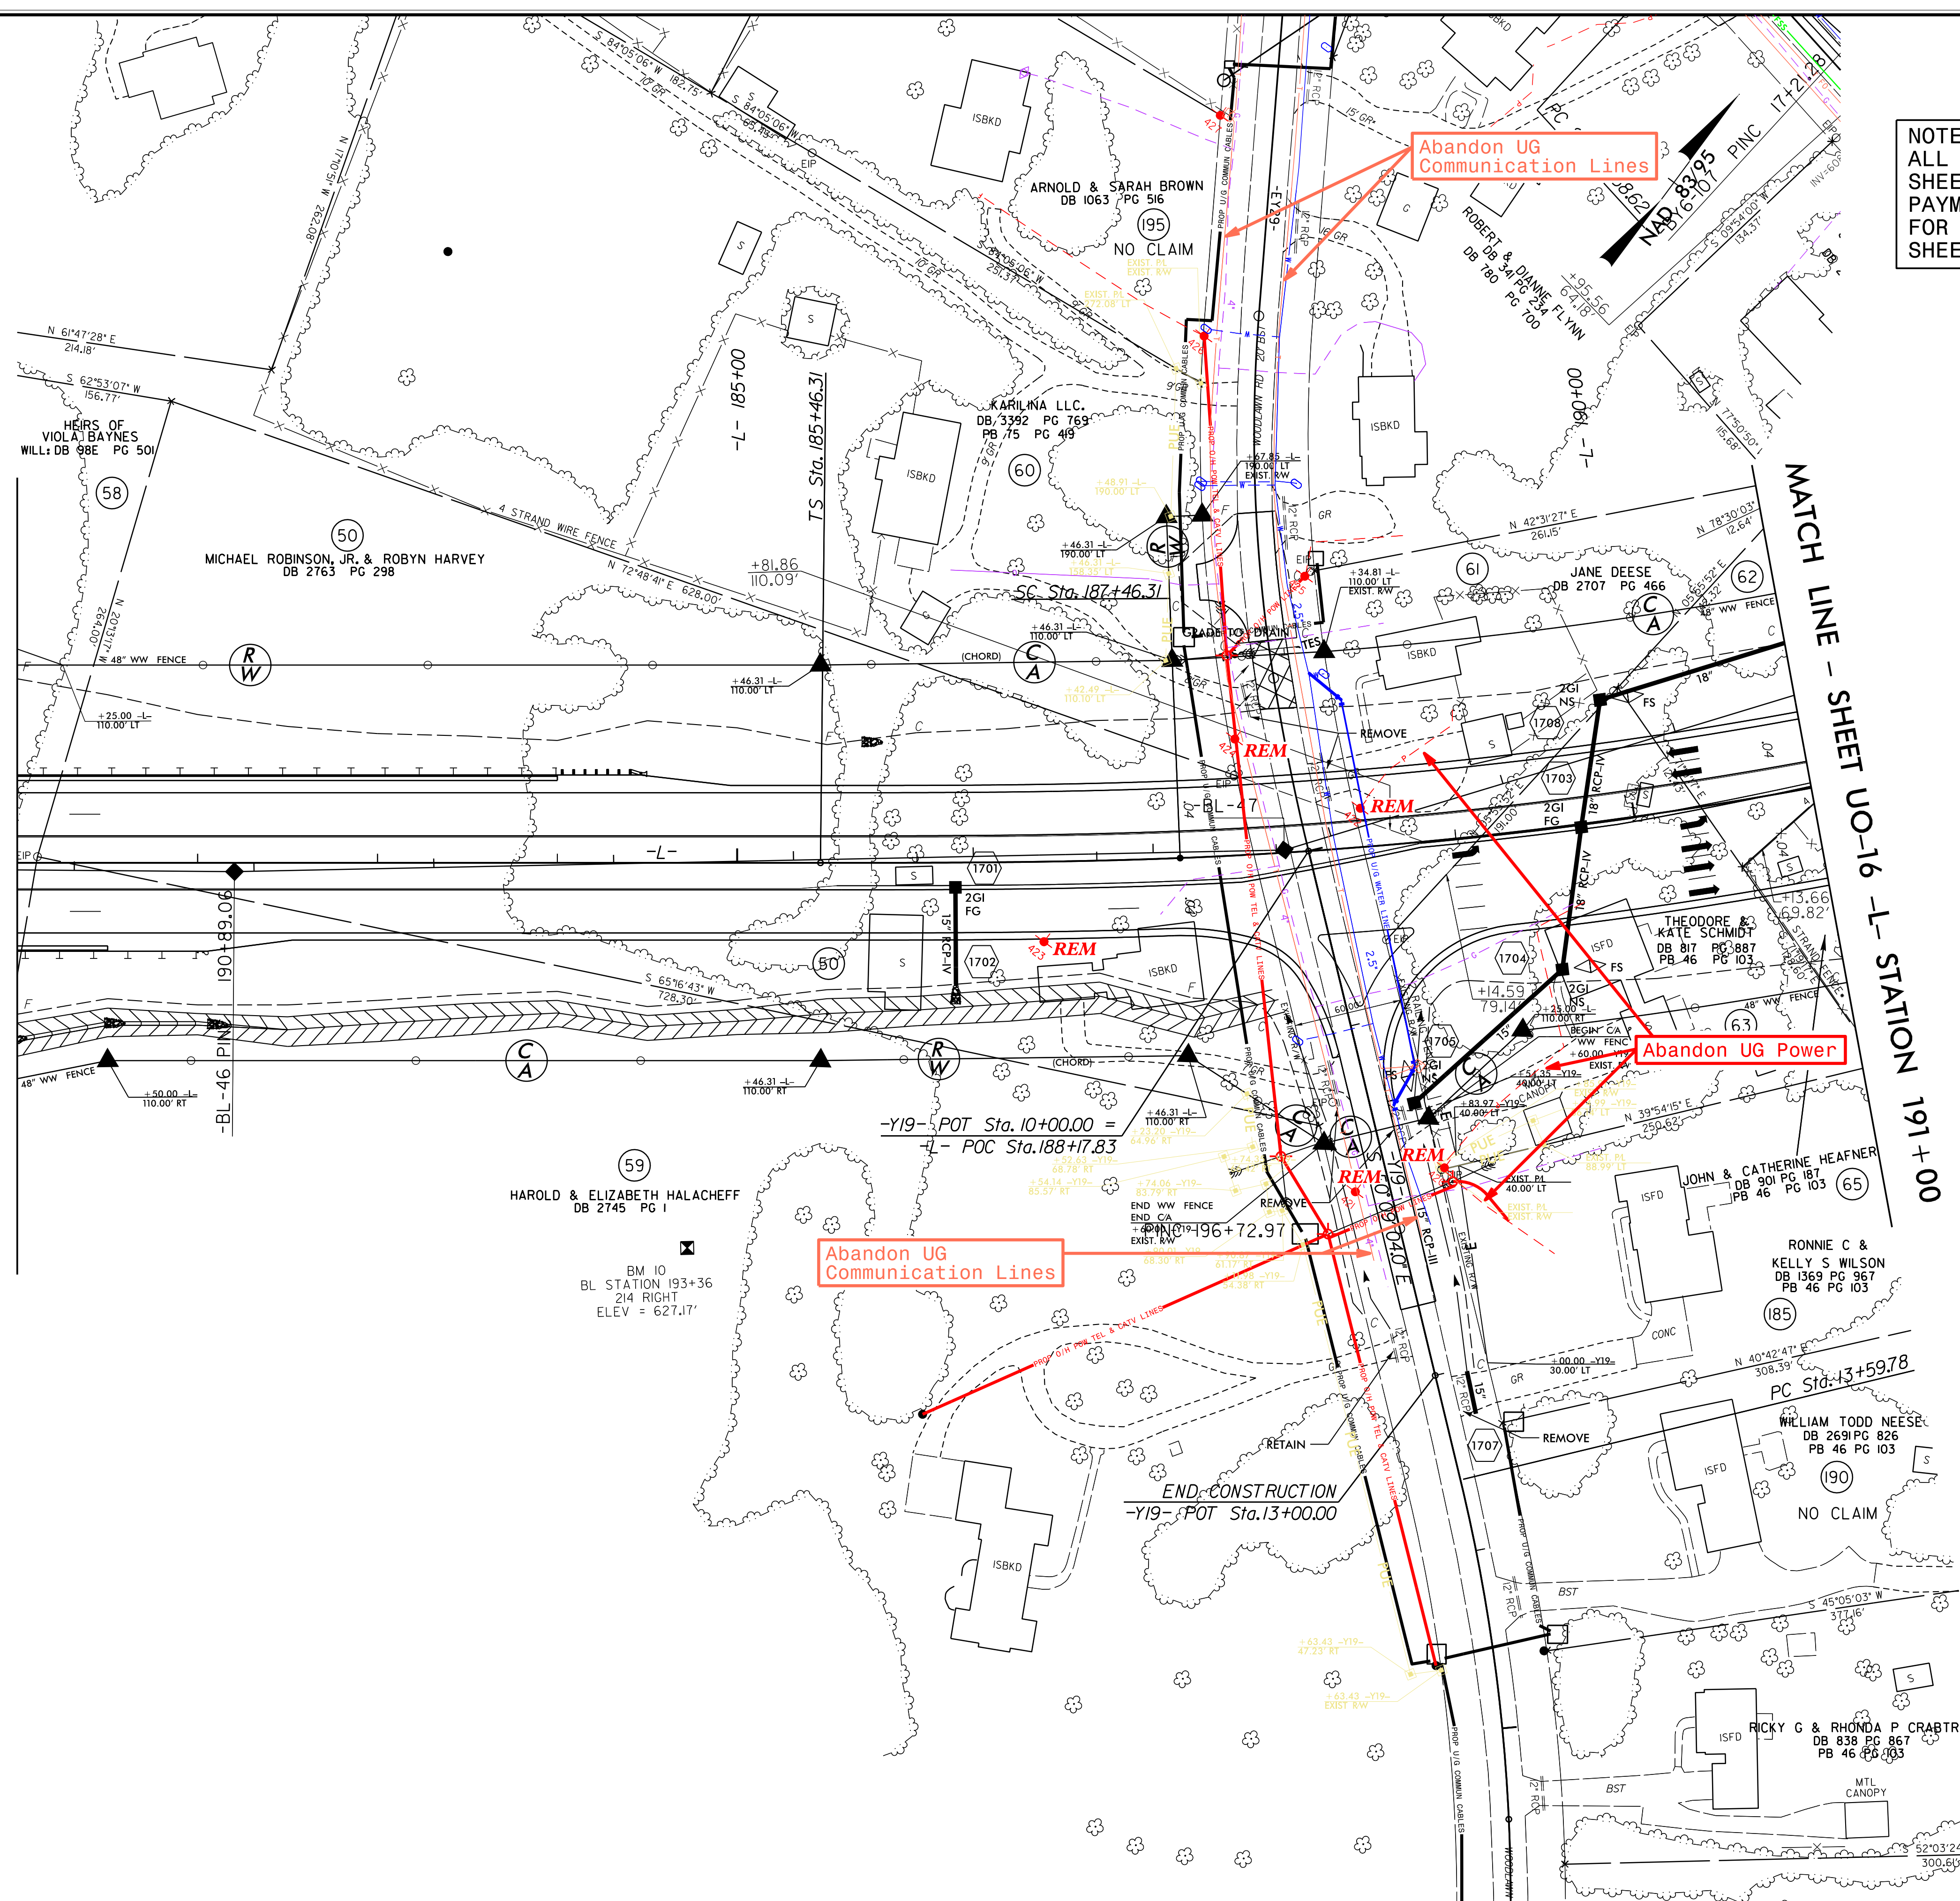

5/14/19
 26-SEP-2016 07:18
 Documents\Weber - U-3109A\U-3109A_Ut.r.dwg:UO15_psh.dgn
 \$\$\$\$LISENFAMF\$\$\$\$

UTILITIES BY OTHERS

NOTE:
ALL PROPOSED UTILITY WORK SHOWN ON THIS SHEET WILL BE DONE BY OTHERS. NO PAYMENT WILL BE MADE TO THE CONTRACTOR FOR PROPOSED UTILITY WORK SHOWN ON THIS SHEET.

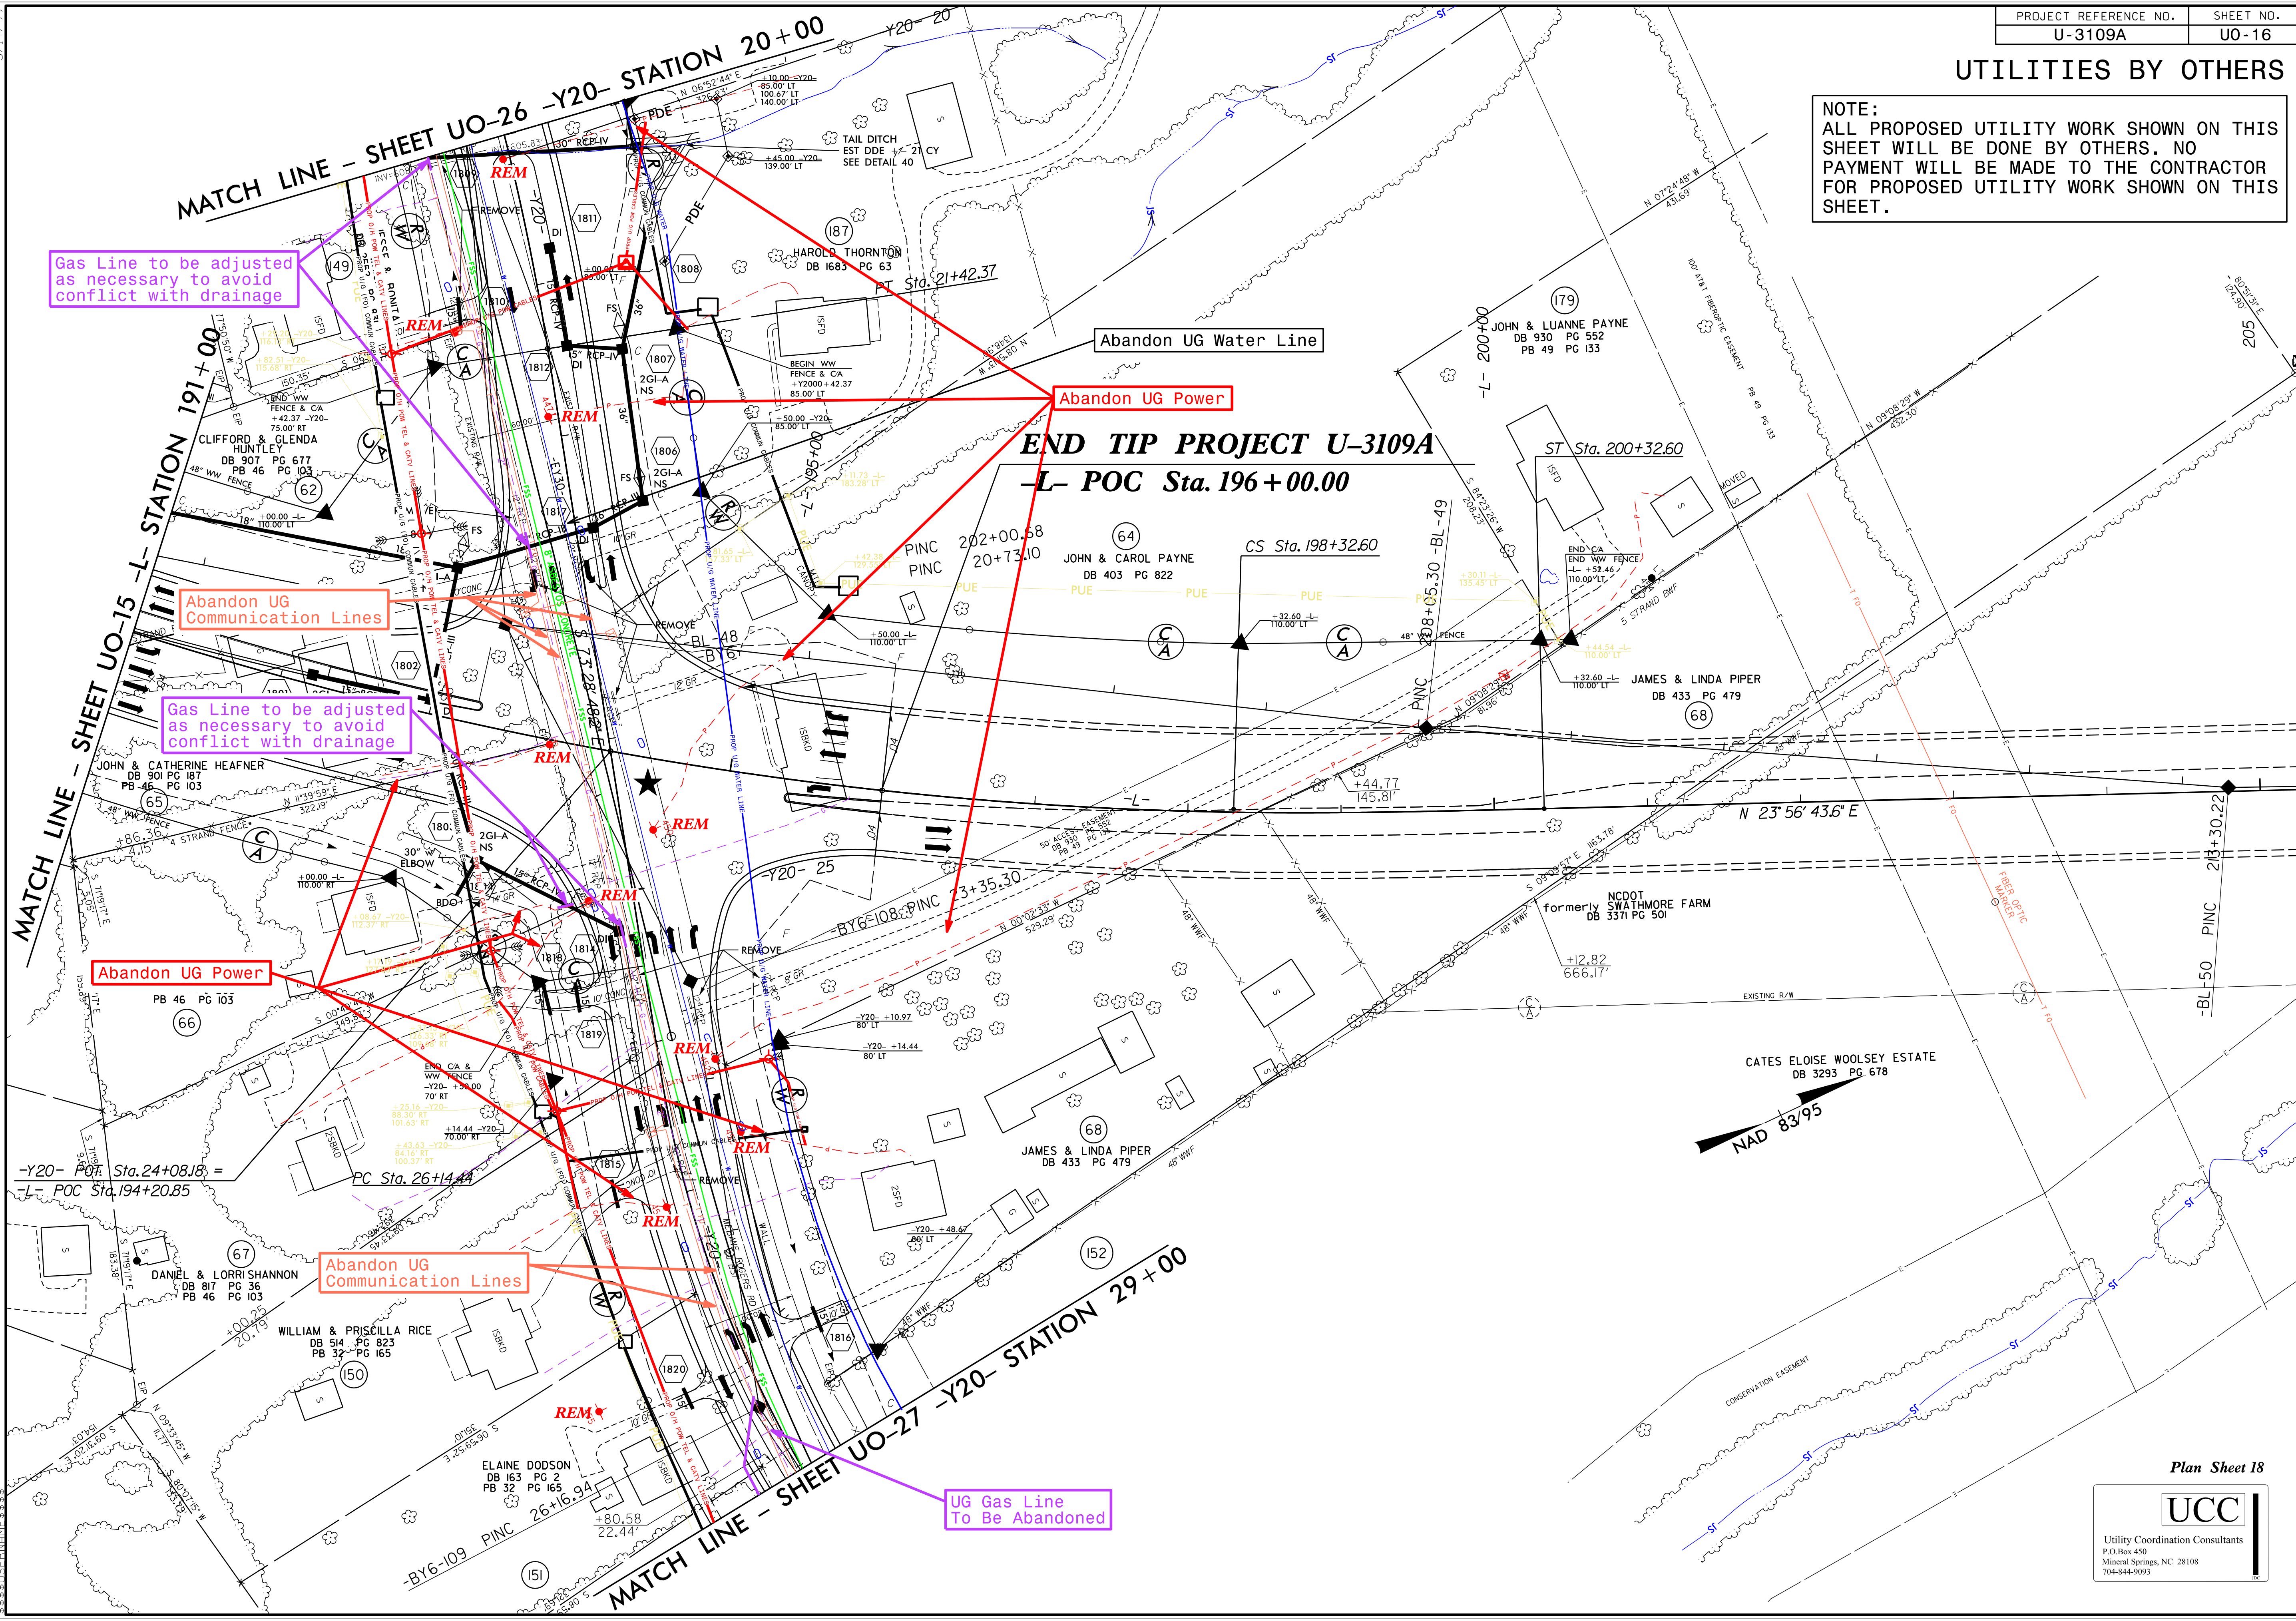

Gas Line to be adjusted as necessary to avoid conflict with drainage

Abandon UG Water Line

Abandon UG Power

END TIP PROJECT U-3109A
-L- POC Sta. 196+00.00

Abandon UG Communication Lines

Gas Line to be adjusted as necessary to avoid conflict with drainage

Abandon UG Power


Abandon UG Communication Lines

UG Gas Line To Be Abandoned

5/14/99
04-OCT-2016 06:27
I:\son\Documents\MapInfo - U-3109A\U-3109A_Ut_r.dwg UO16_psh.dgn
\$\$\$\$\$DATE\$\$\$\$\$

UTILITIES BY OTHERS


NOTE:
ALL PROPOSED UTILITY WORK SHOWN ON THIS SHEET WILL BE DONE BY OTHERS. NO PAYMENT WILL BE MADE TO THE CONTRACTOR FOR PROPOSED UTILITY WORK SHOWN ON THIS SHEET.

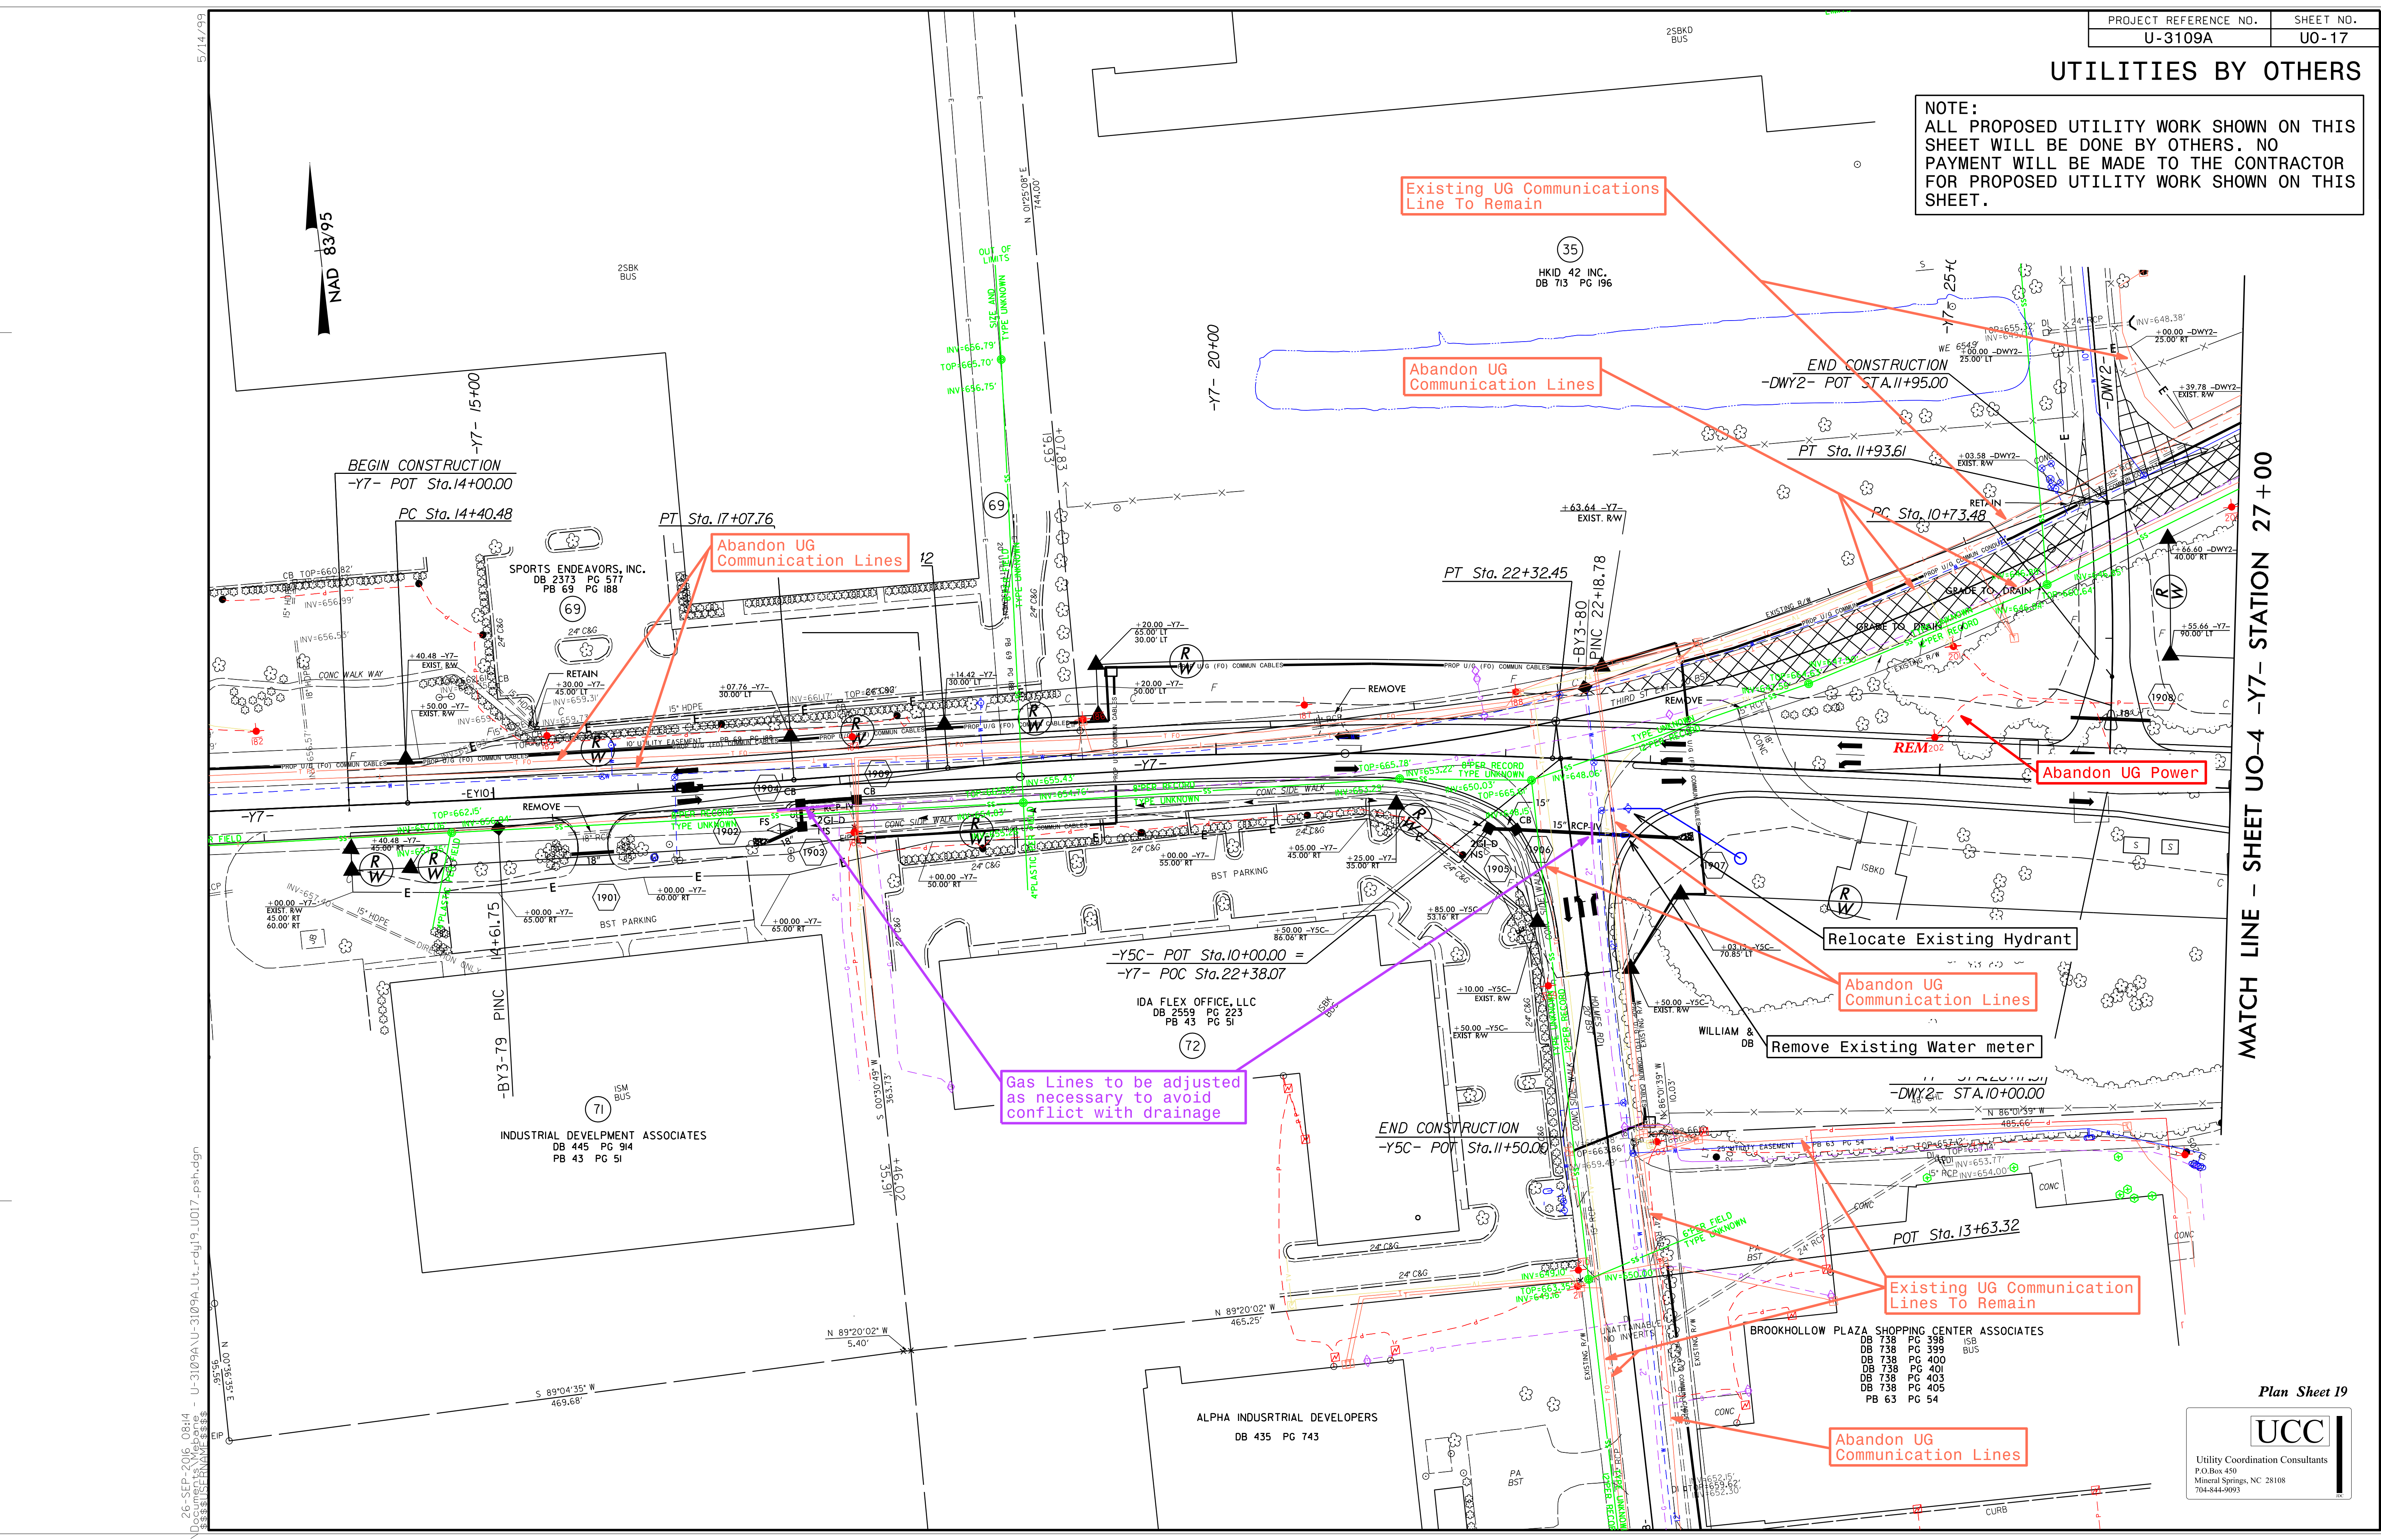

5/14/99
26-SEP-2016 08:14
d:\projects\3109A-U-3109A-U-ndj-9-01017-psh.dgn


MATCH LINE - SHEET UO-4 -Y7- STATION 27+00

BROOKHOLLOW PLAZA SHOPPING CENTER ASSOCIATES
DB 738 PG 398 ISB
DB 738 PG 399 BUS
DB 738 PG 400
DB 738 PG 401
DB 738 PG 403
DB 738 PG 405
PB 63 PG 54

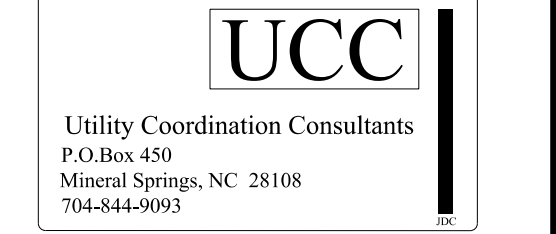

UTILITIES BY OTHERS


NOTE:
ALL PROPOSED UTILITY WORK SHOWN ON THIS SHEET WILL BE DONE BY OTHERS. NO PAYMENT WILL BE MADE TO THE CONTRACTOR FOR PROPOSED UTILITY WORK SHOWN ON THIS SHEET.

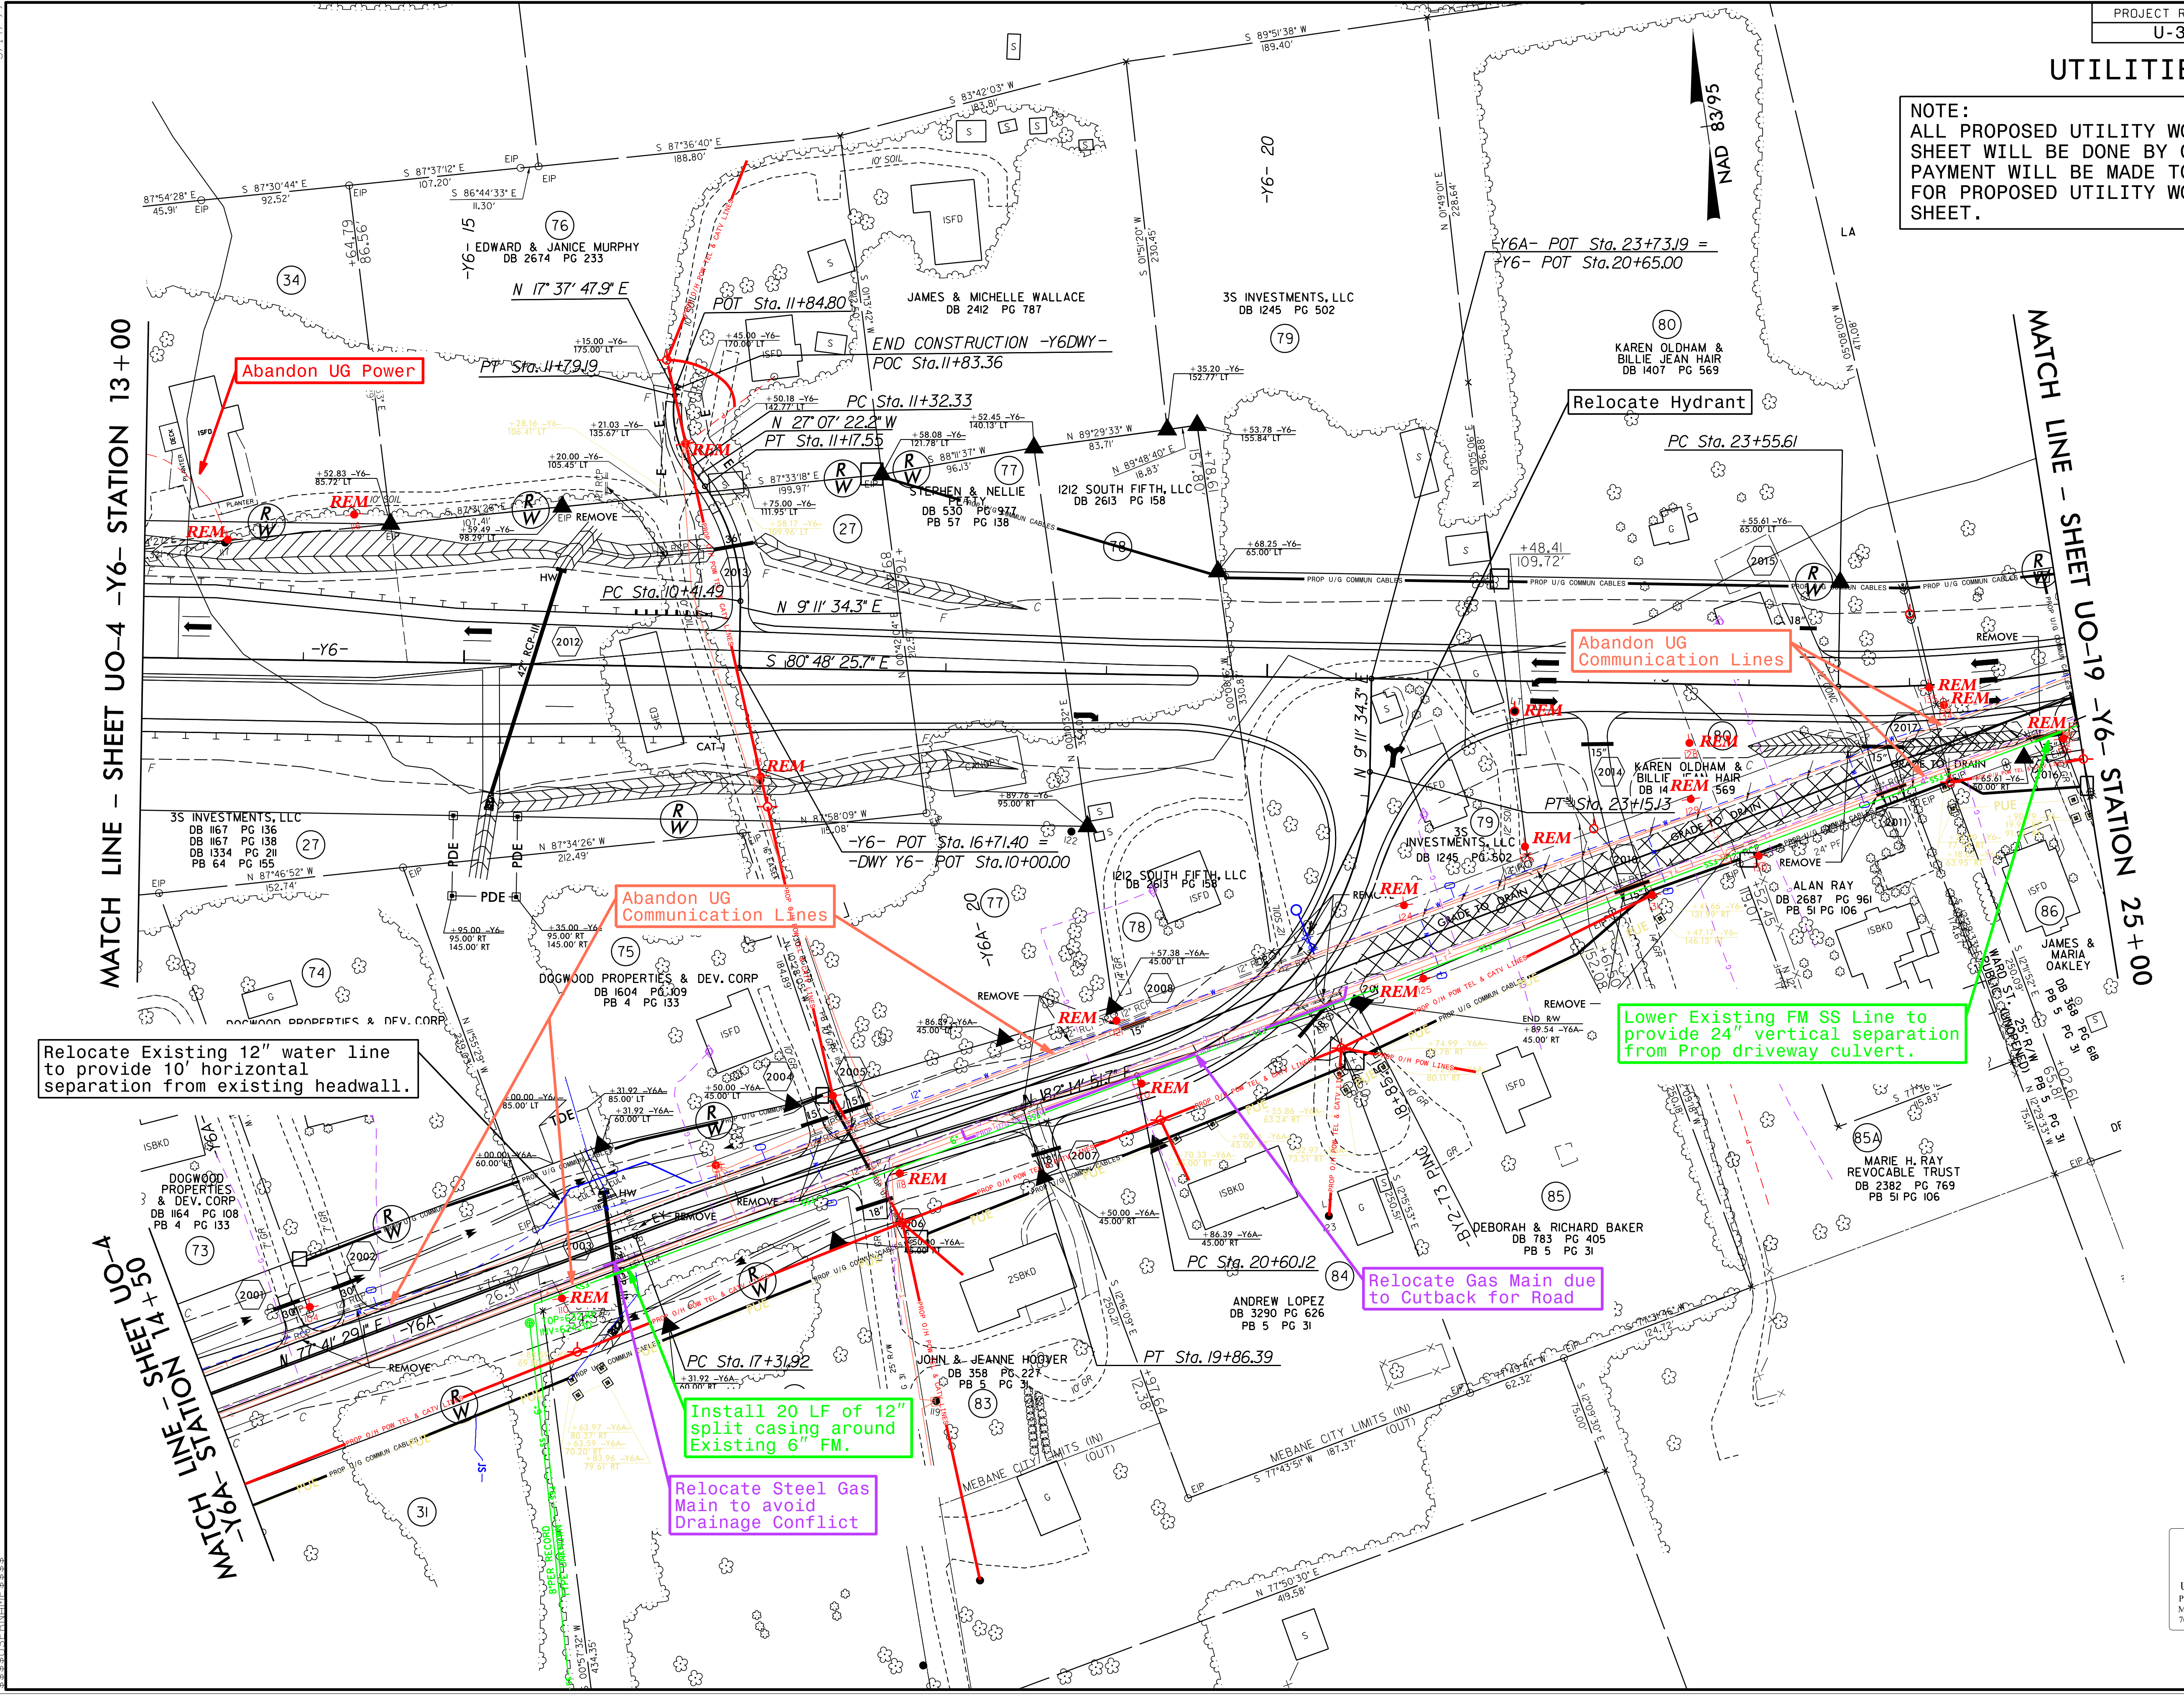

5/14/19
23-JAN-2017 11:16
C:\Users\jvebane\Documents\jvebane - U-3109A\U-3109A_U-18.dwg
UO-18.psh.dgn

UTILITIES BY OTHERS


NOTE:
ALL PROPOSED UTILITY WORK SHOWN ON THIS SHEET WILL BE DONE BY OTHERS. NO PAYMENT WILL BE MADE TO THE CONTRACTOR FOR PROPOSED UTILITY WORK SHOWN ON THIS SHEET.

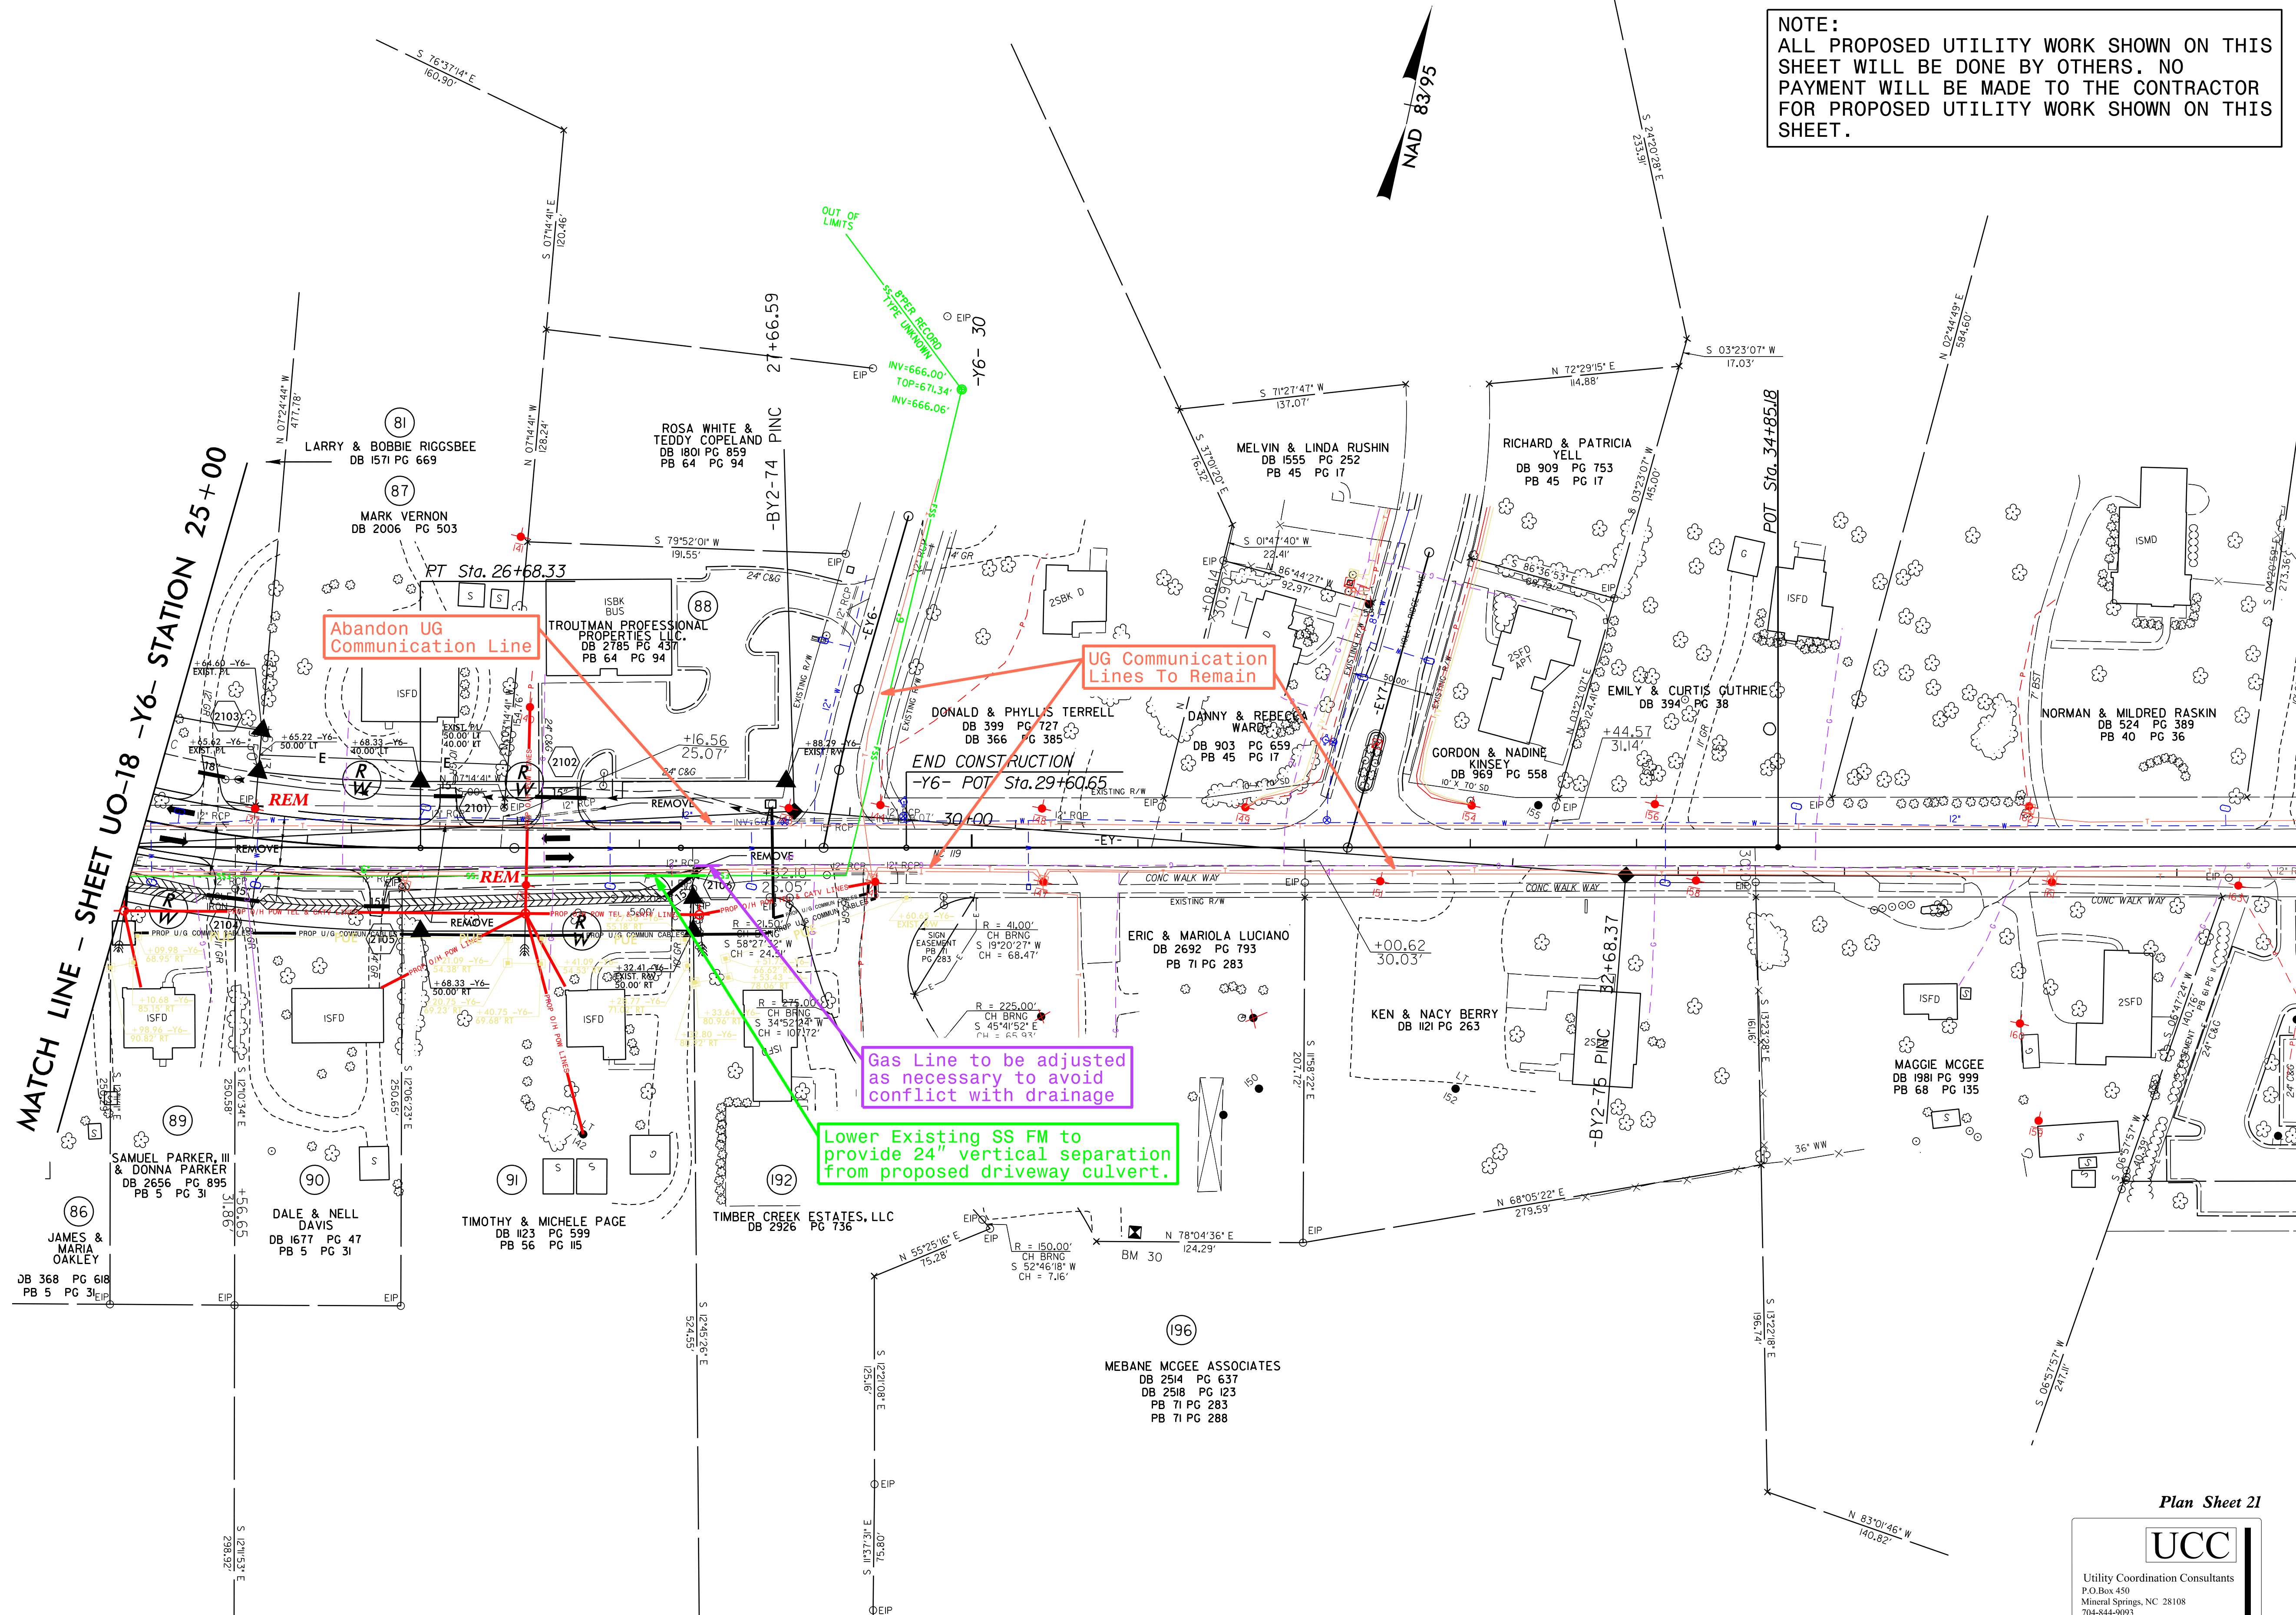

5/14/99
 04-OCT-2016 06:37
 C:\Users\jason\Documents\U-3109A\U-3109A_Ut_rdy21\U019_psh.dgn
 MEBAKE CITY LIMITS (OUT)

UTILITIES BY OTHERS

NOTE:
ALL PROPOSED UTILITY WORK SHOWN ON THIS SHEET WILL BE DONE BY OTHERS. NO PAYMENT WILL BE MADE TO THE CONTRACTOR FOR PROPOSED UTILITY WORK SHOWN ON THIS SHEET.

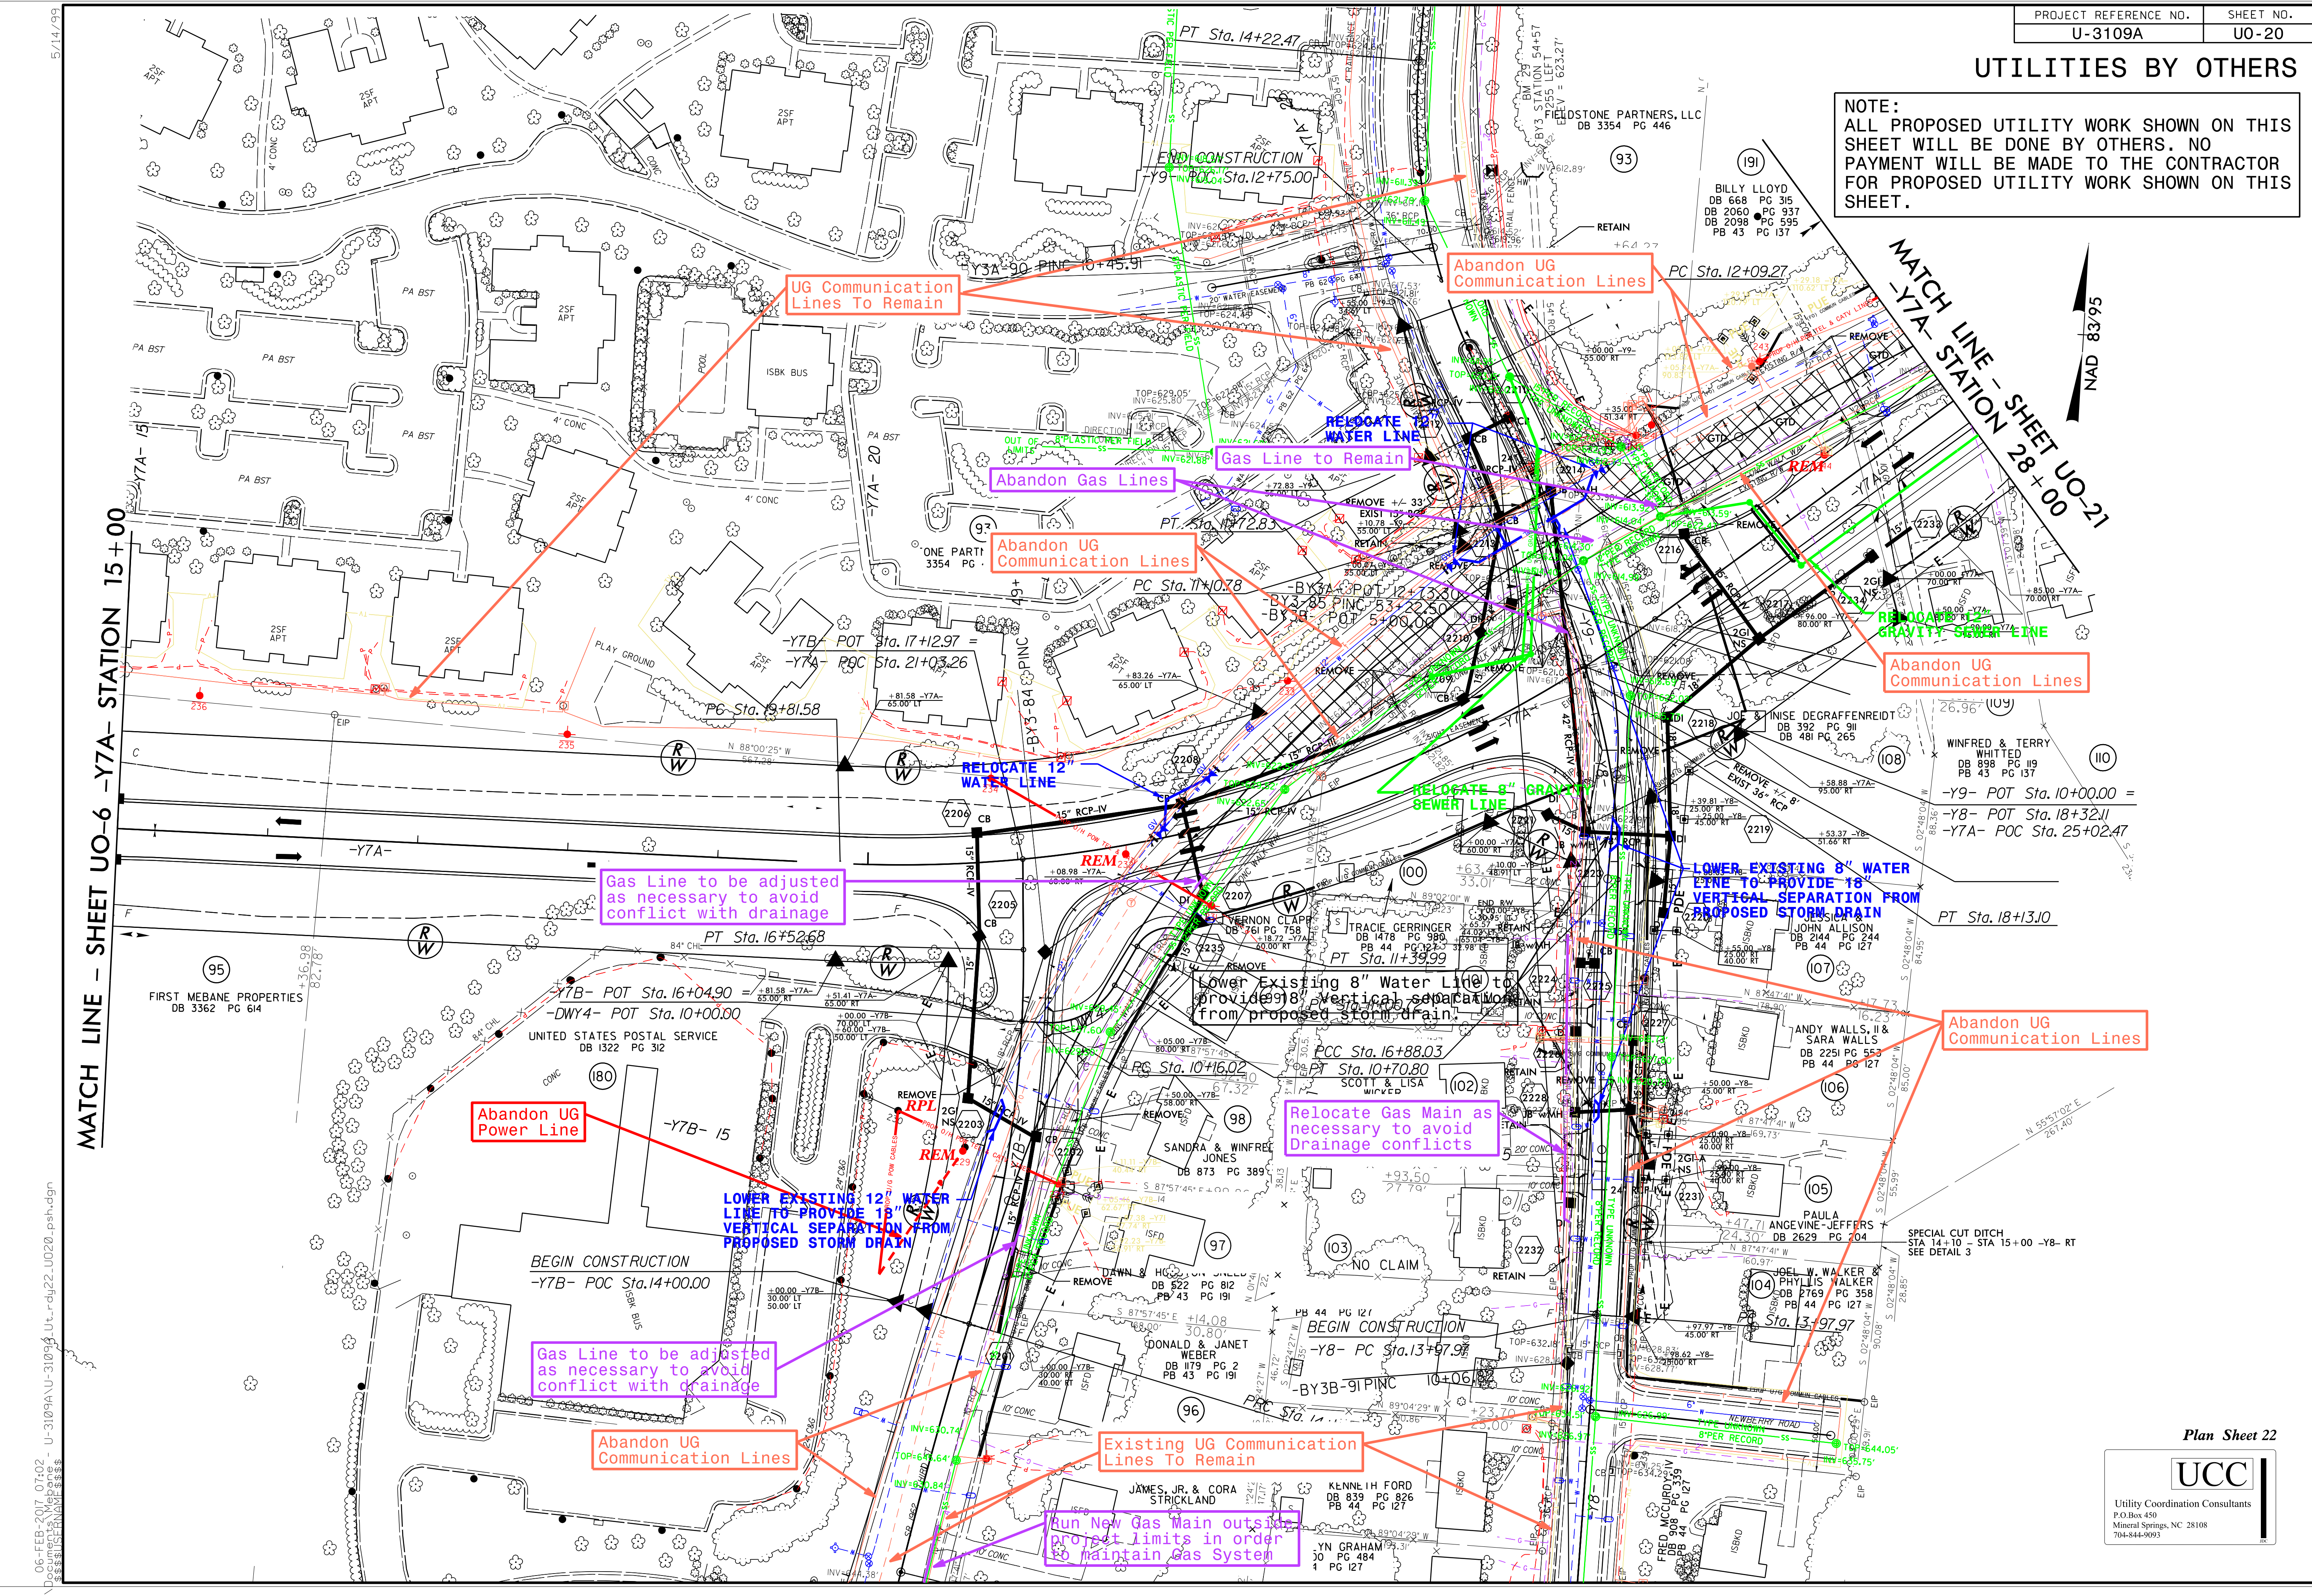


MATCH LINE - SHEET U0-21
-Y7A- STATION 28+00

MATCH LINE - SHEET U0-6 -Y7A- STATION 15+00

5/14/99
06-FEB-2017 07:02
U:\3109AU\3109AU-3109A-U0-20-020-ph.dgn


UTILITIES BY OTHERS

NOTE:
 ALL PROPOSED UTILITY WORK SHOWN ON THIS SHEET WILL BE DONE BY OTHERS. NO PAYMENT WILL BE MADE TO THE CONTRACTOR FOR PROPOSED UTILITY WORK SHOWN ON THIS SHEET.

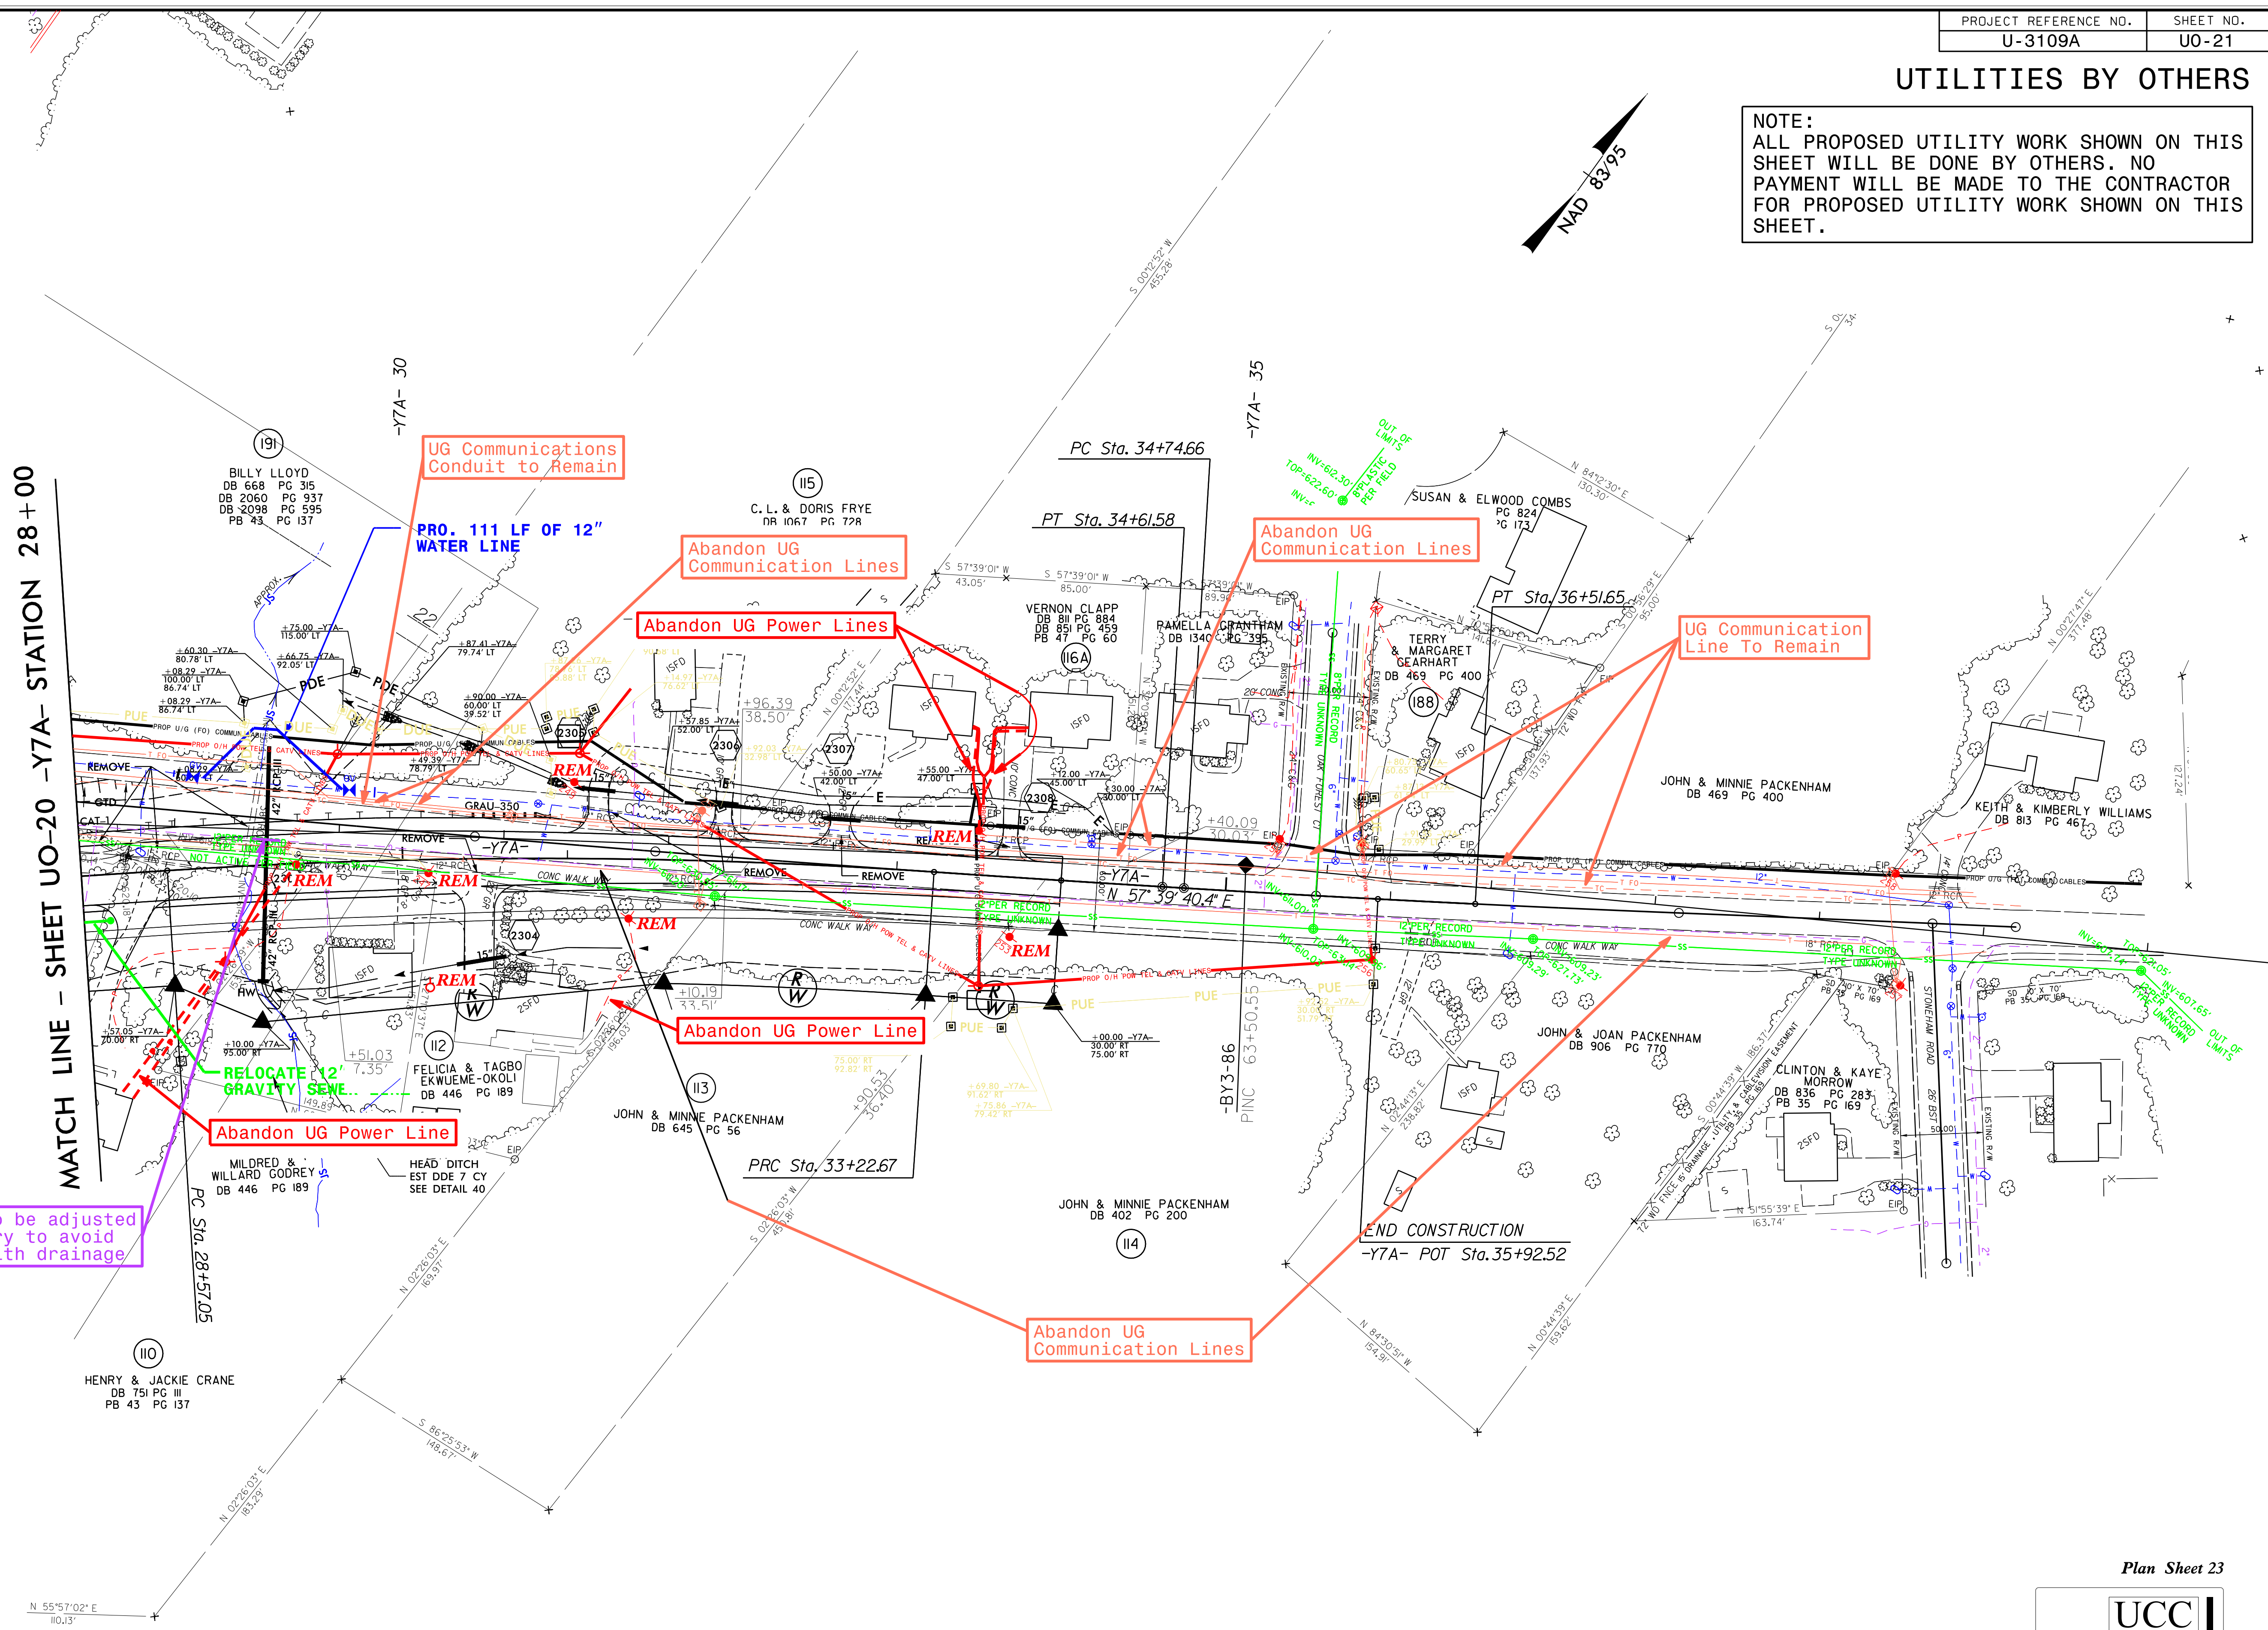

Gas Line to be adjusted as necessary to avoid conflict with drainage


MATCH LINE - SHEET UO-20 -Y7A- STATION 28+00

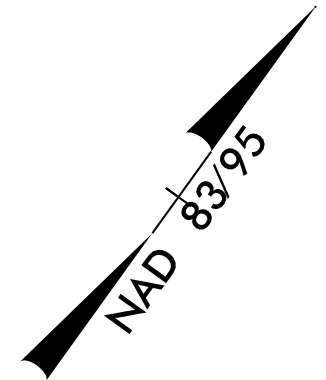

5/14/99
 06-FEB-2017 13:42
 U-3109A-U-3109A-Ut_rdy23_U021_esh.dgn

UTILITIES BY OTHERS

NOTE:
 ALL PROPOSED UTILITY WORK SHOWN ON THIS SHEET WILL BE DONE BY OTHERS. NO PAYMENT WILL BE MADE TO THE CONTRACTOR FOR PROPOSED UTILITY WORK SHOWN ON THIS SHEET.

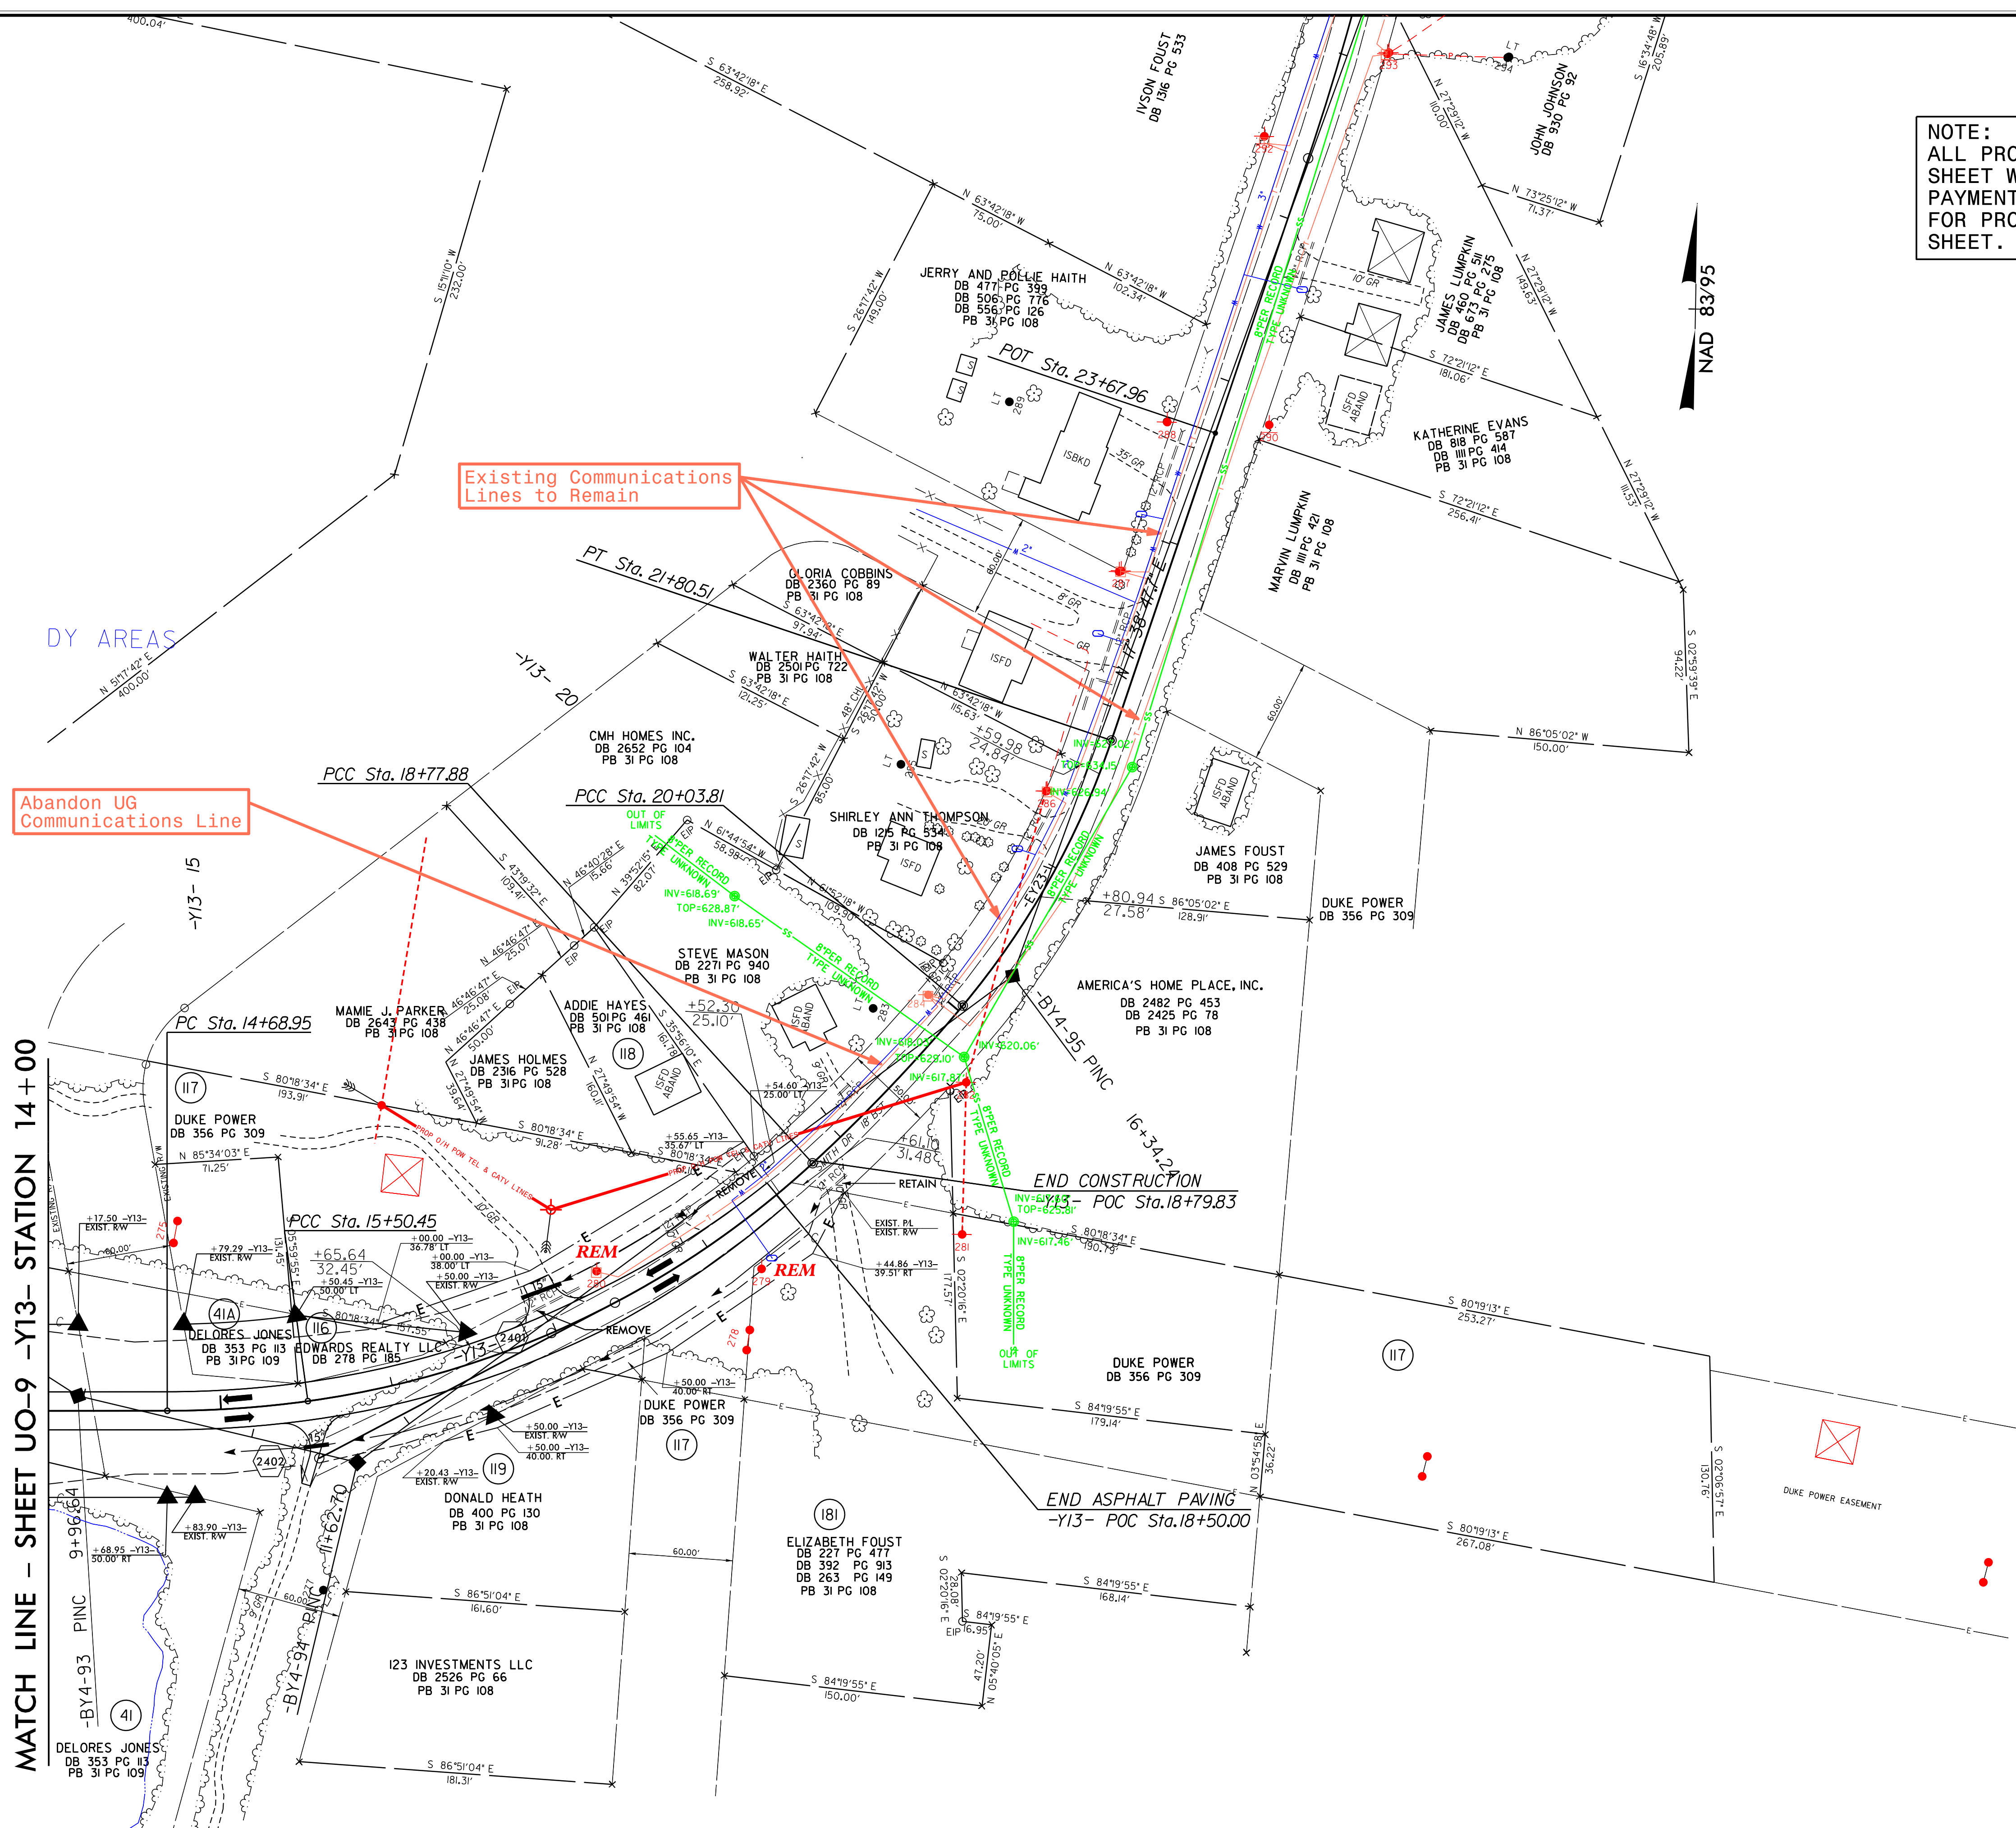



MATCH LINE - SHEET UO-9 -Y13- STATION 14+00

NAD 83/95

08-AUG-2016 07:57 - U-3109A\U-3109A_Ut_rdy24_UO22_psh.dgn

UTILITIES BY OTHERS


NOTE:
 ALL PROPOSED UTILITY WORK SHOWN ON THIS SHEET WILL BE DONE BY OTHERS. NO PAYMENT WILL BE MADE TO THE CONTRACTOR FOR PROPOSED UTILITY WORK SHOWN ON THIS SHEET.

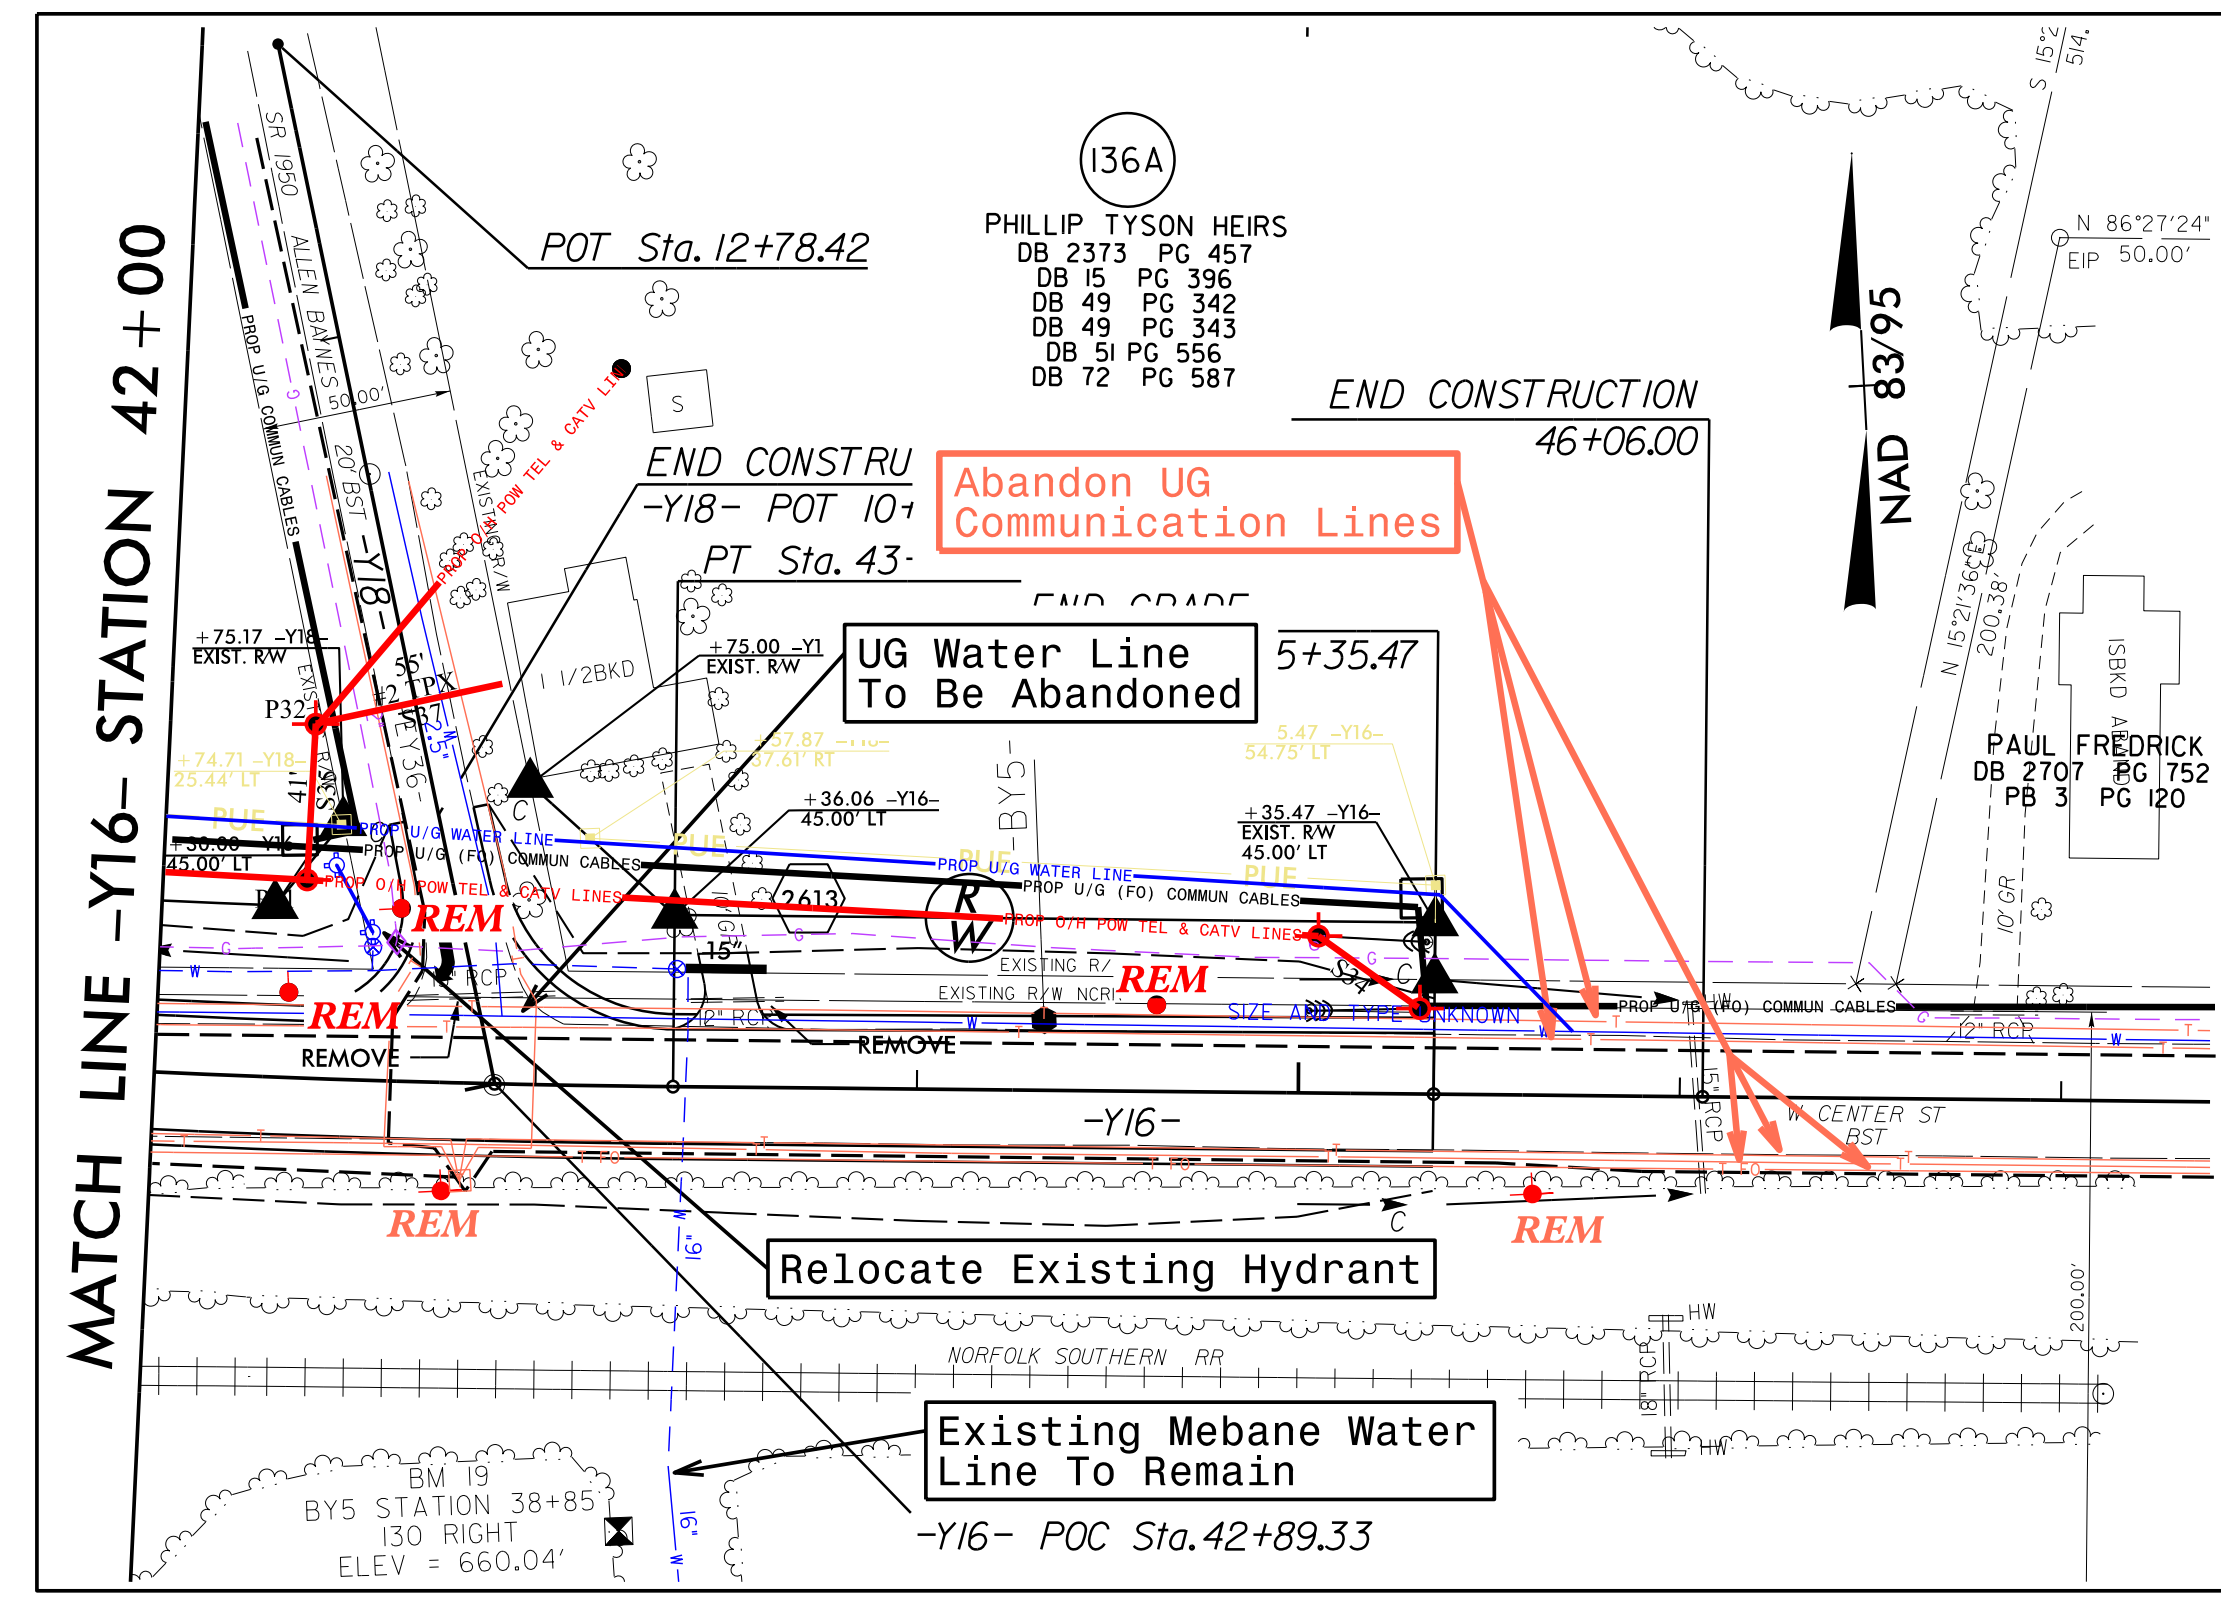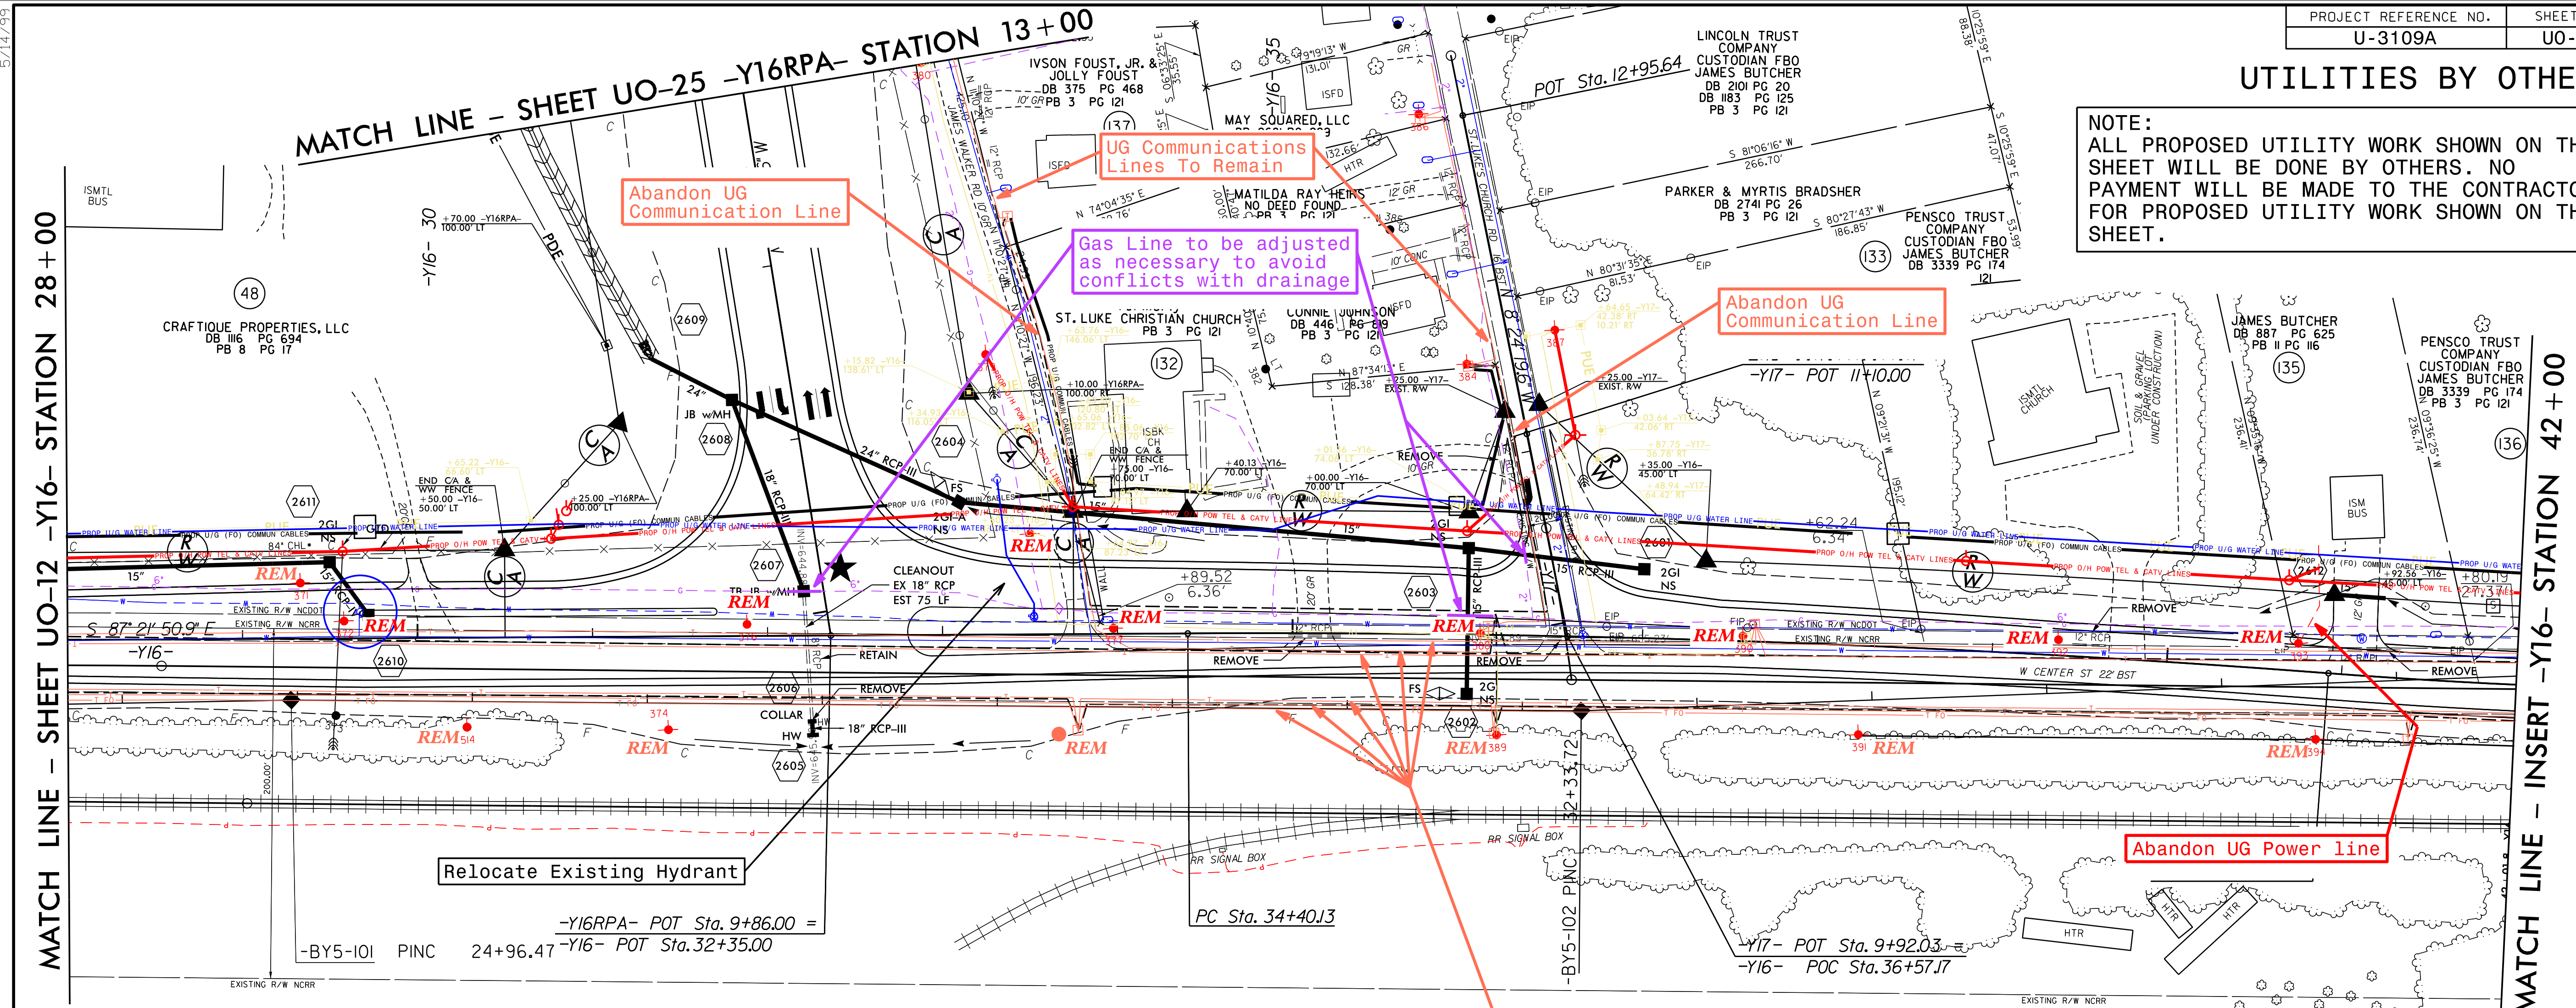

5/14/99
 04-OCT-2016 09:55
 U-3109A\U-3109A_Ut_rdy26_U024_psh.dgn
 J:\son\J\son\U-3109A\U-3109A_Ut_rdy26_U024_psh.dgn

UTILITIES BY OTHERS

NOTE:
 ALL PROPOSED UTILITY WORK SHOWN ON THIS SHEET WILL BE DONE BY OTHERS. NO PAYMENT WILL BE MADE TO THE CONTRACTOR FOR PROPOSED UTILITY WORK SHOWN ON THIS SHEET.

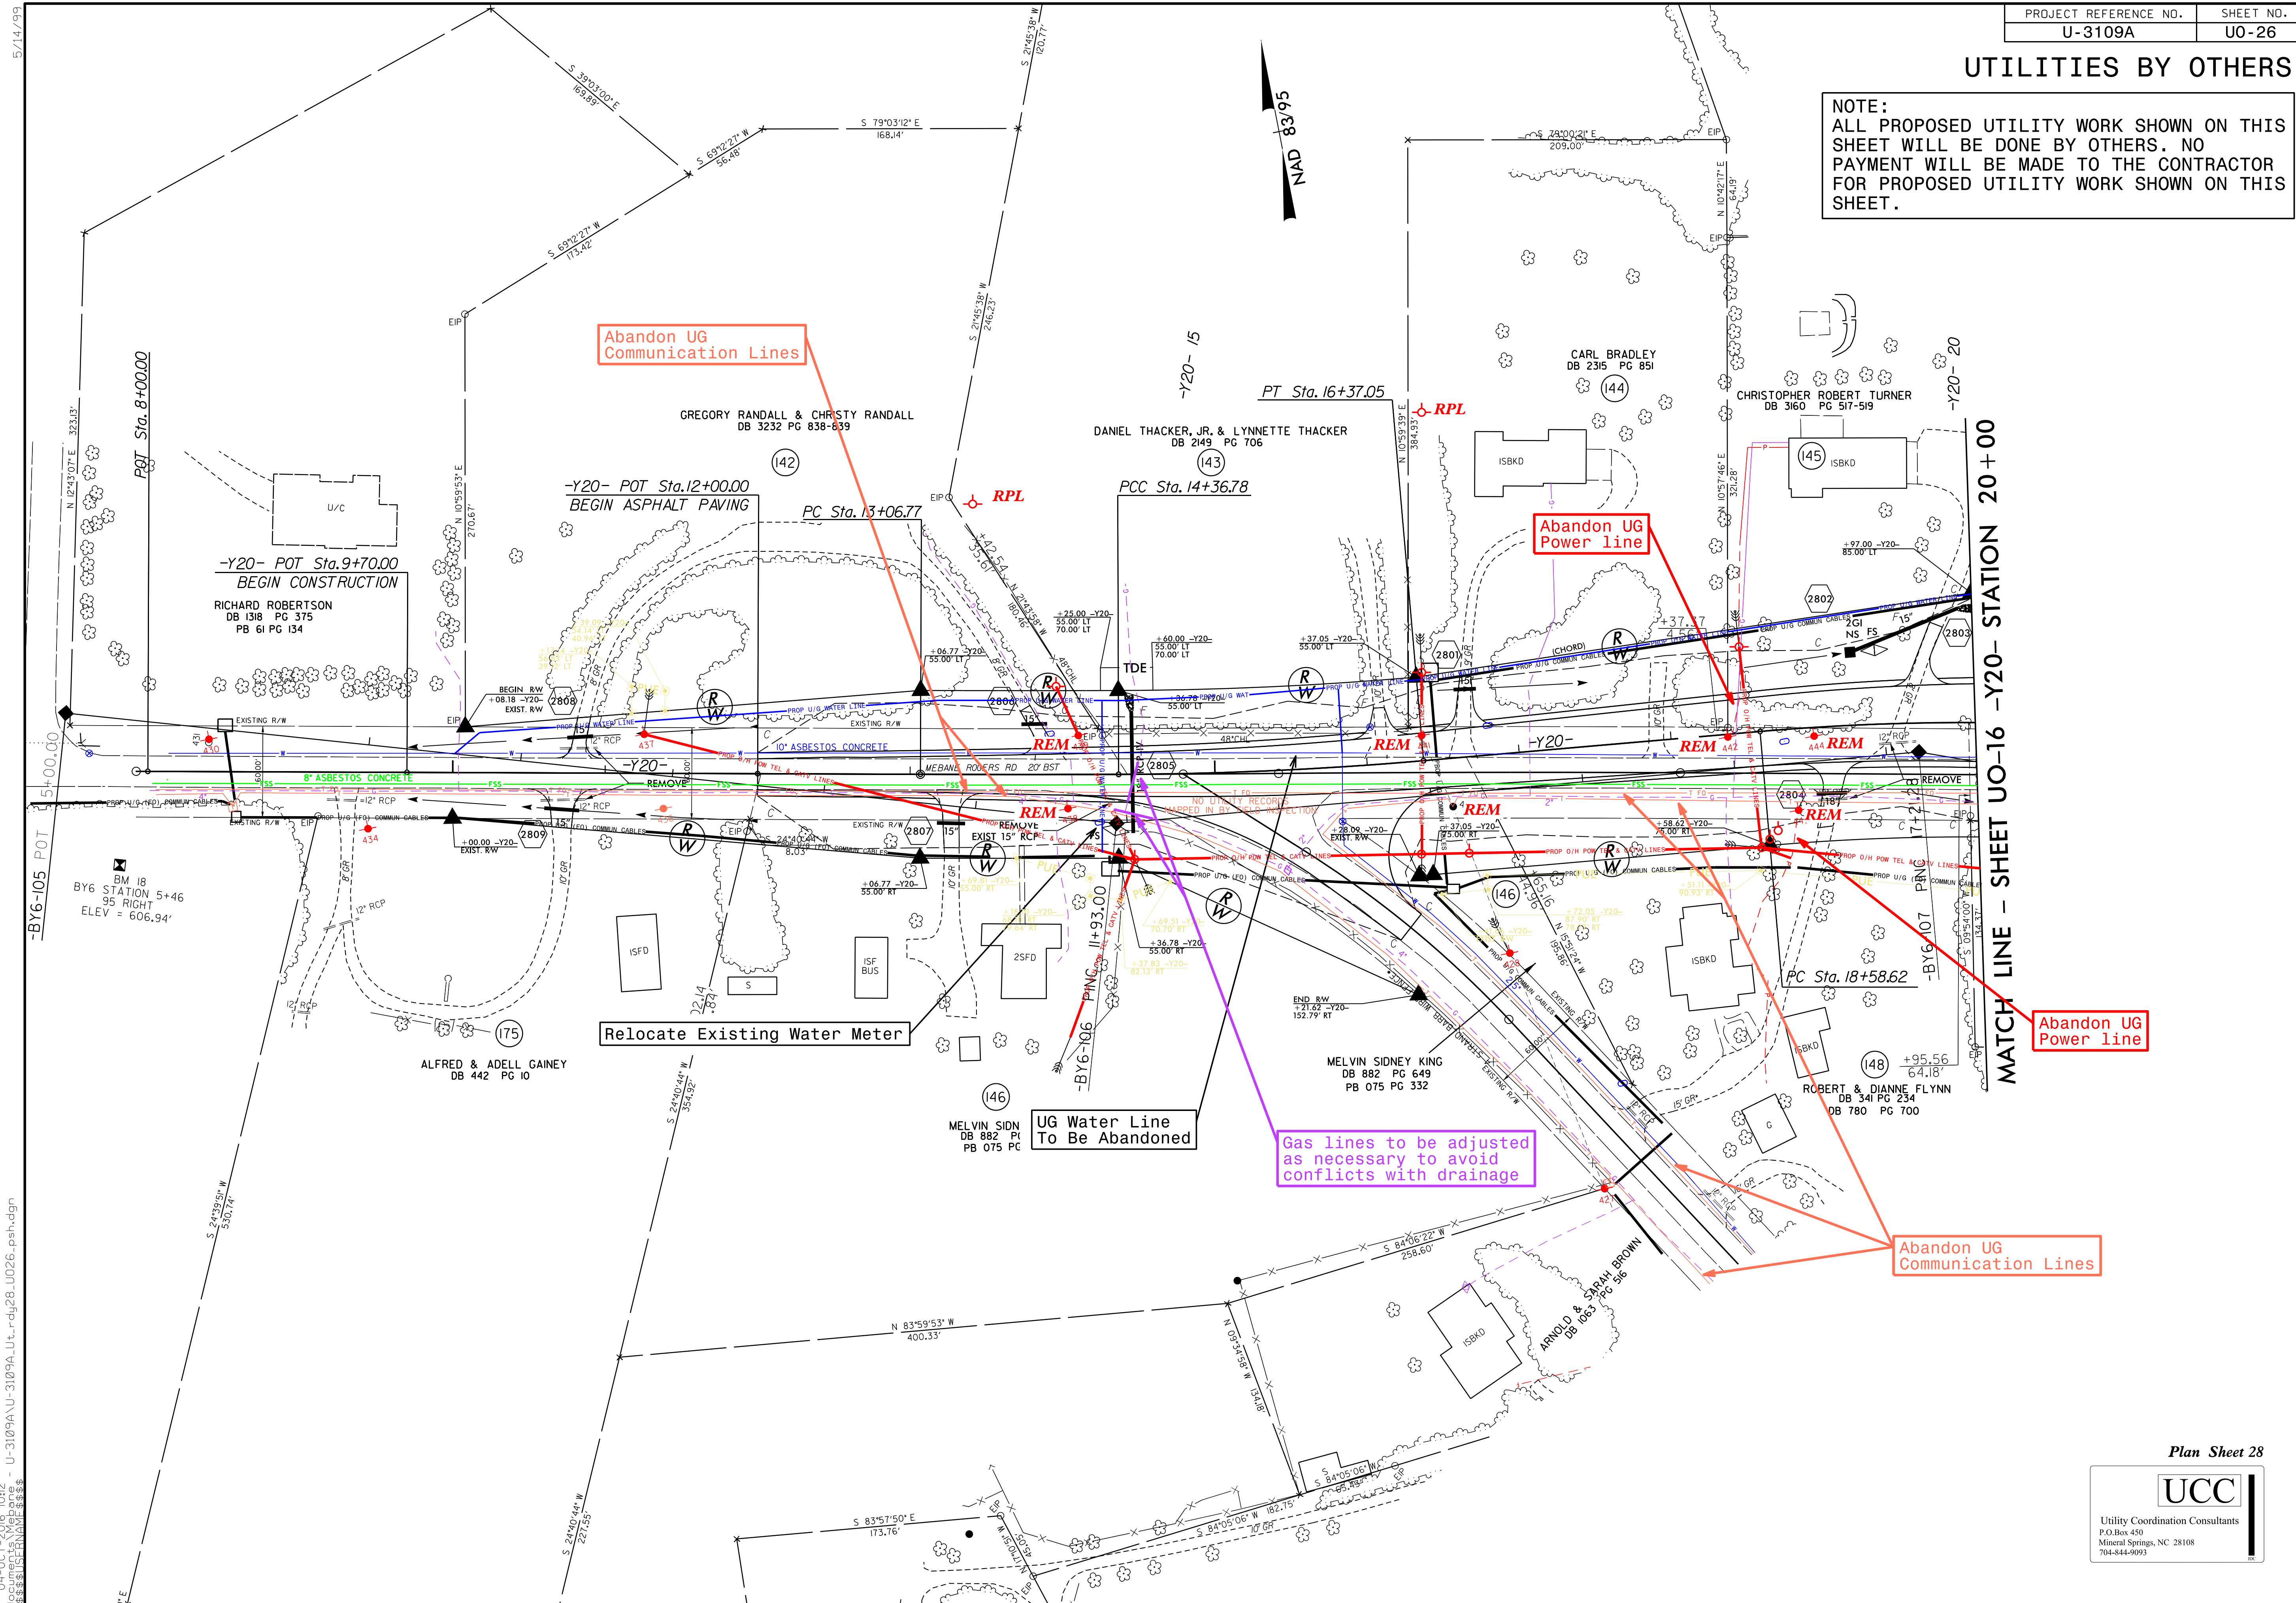



5/14/99
 04-OCT-2016 10:12
 U-3109A\U-3109A_Ut_r.dwg
 U-3109A\U-3109A_Ut_r.dwg

MATCH LINE - SHEET UO-16 -Y20- STATION 20+00

UTILITIES BY OTHERS

NOTE:
ALL PROPOSED UTILITY WORK SHOWN ON THIS SHEET WILL BE DONE BY OTHERS. NO PAYMENT WILL BE MADE TO THE CONTRACTOR FOR PROPOSED UTILITY WORK SHOWN ON THIS SHEET.

MATCH LINE - SHEET UO-16 -Y20- STATION 29+00

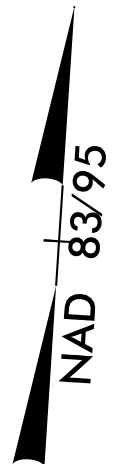
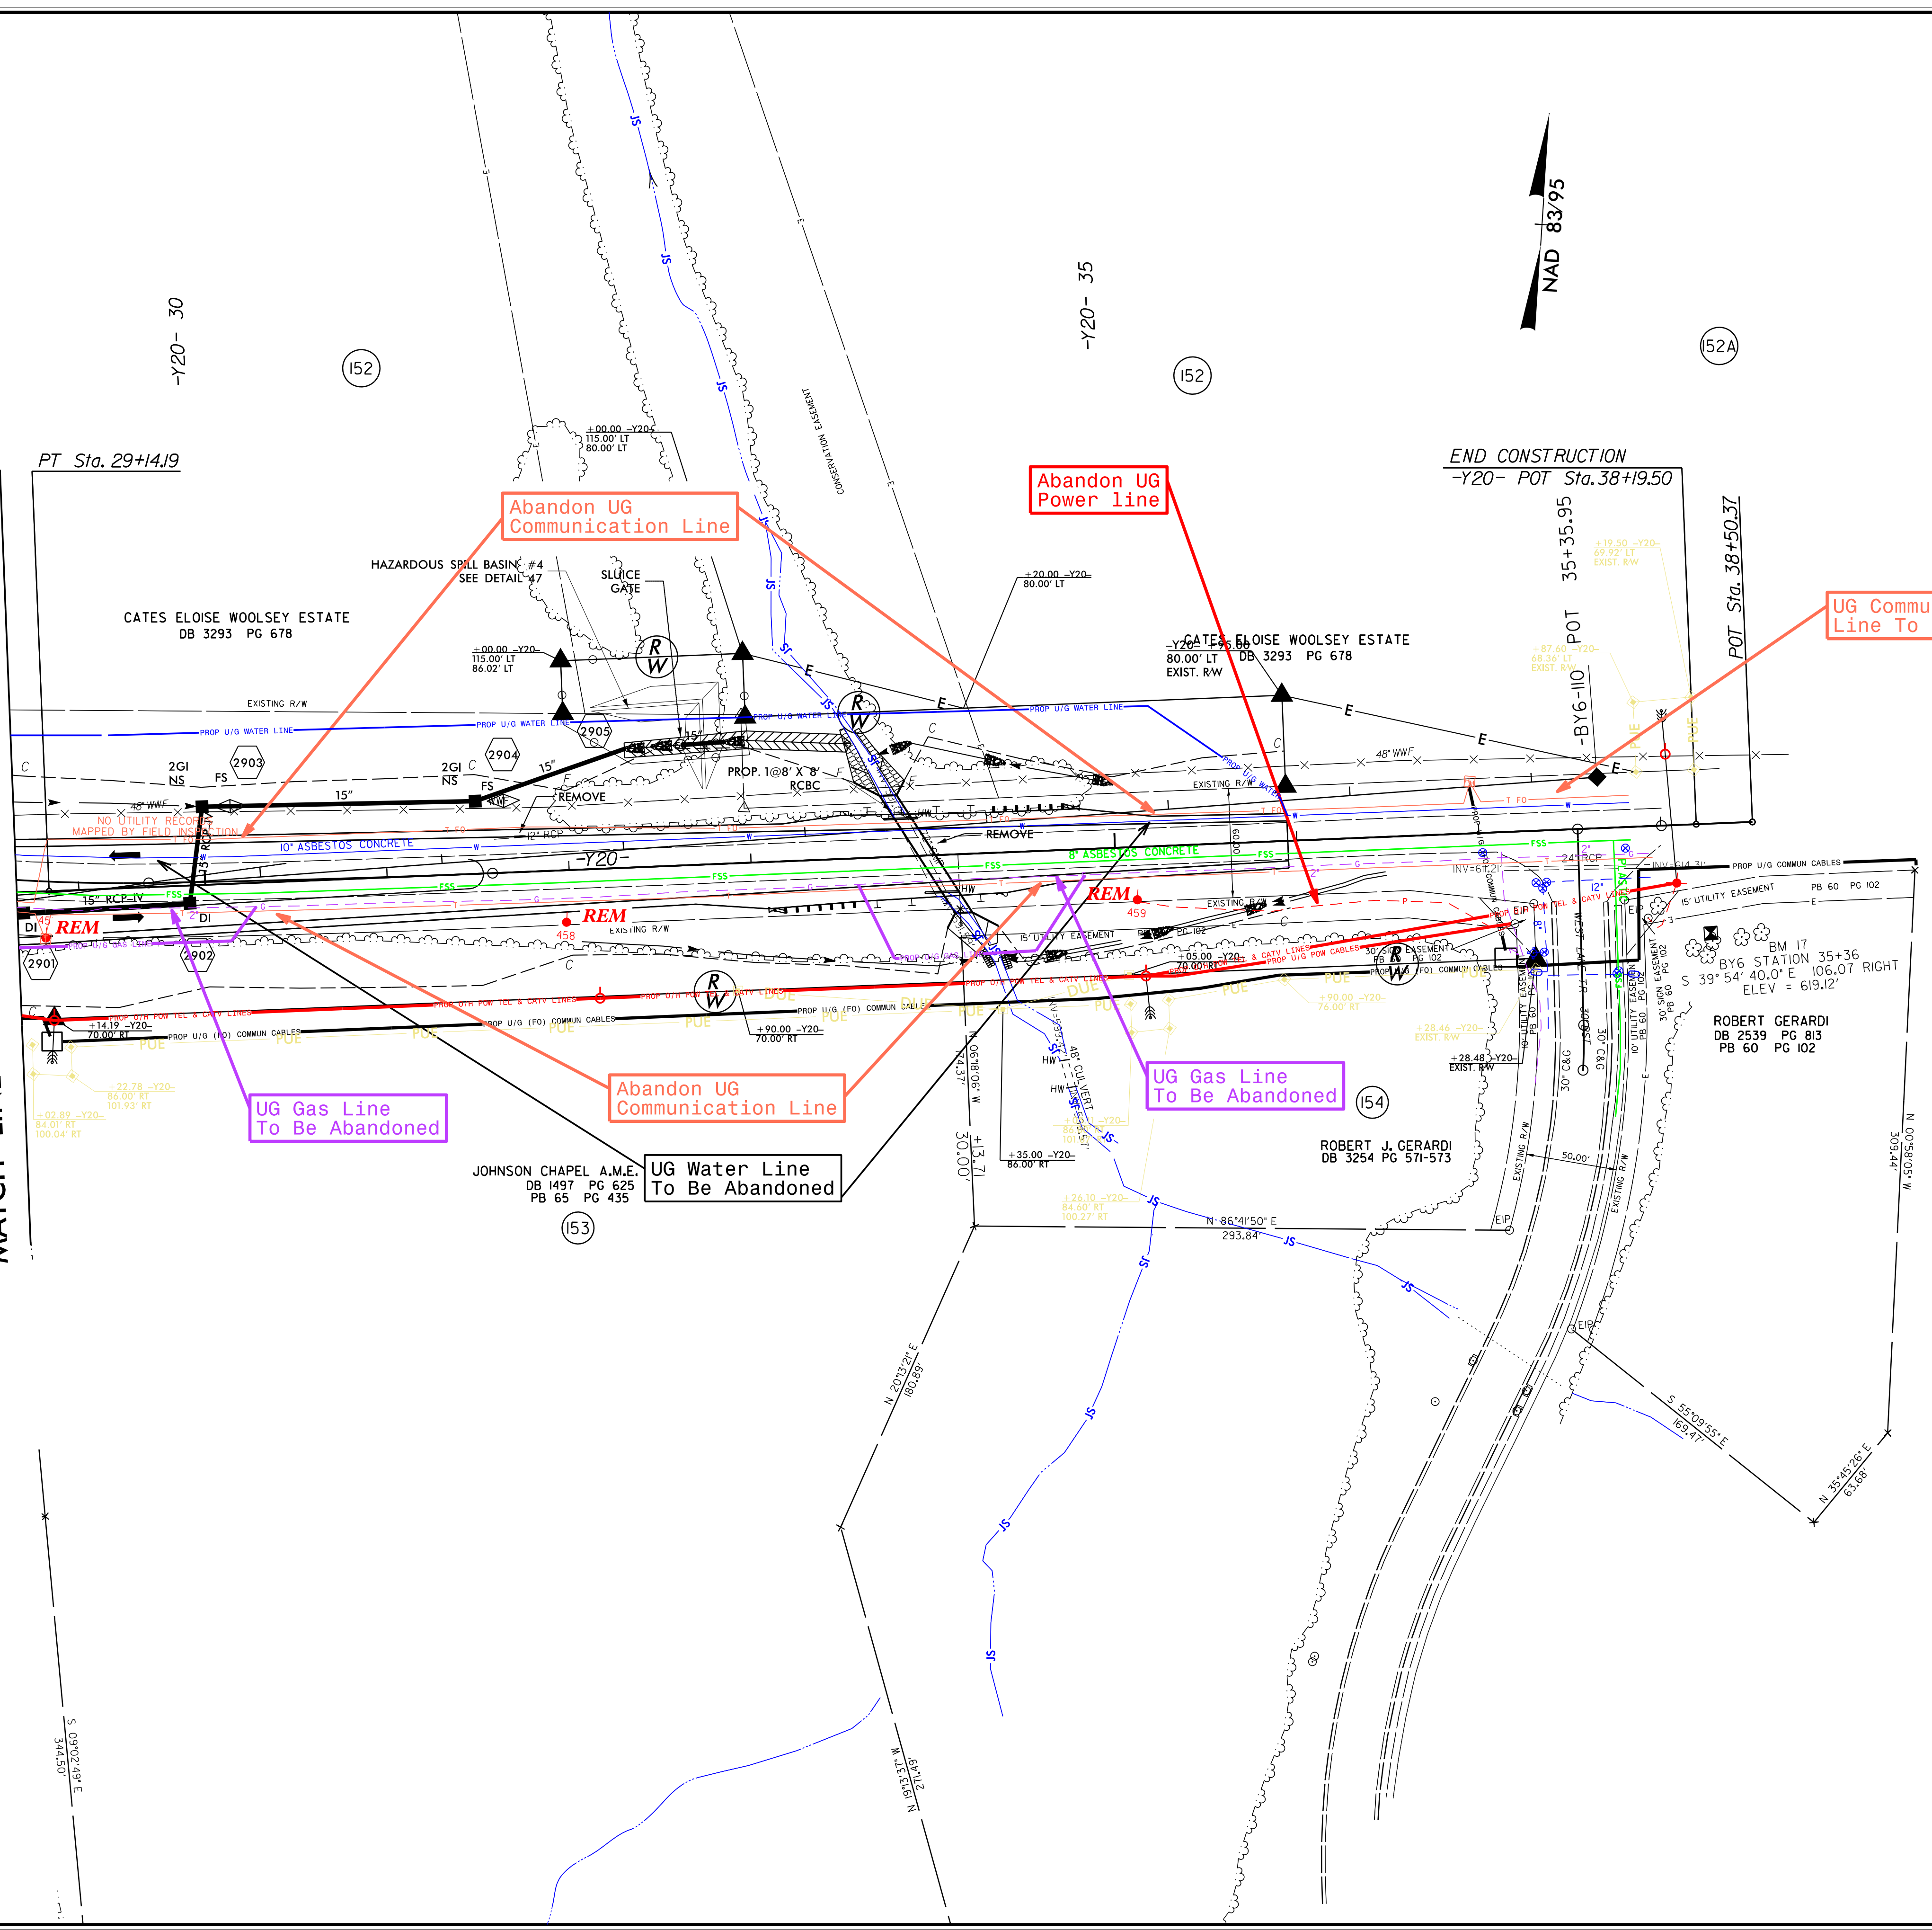


5/14/99
04-OCT-2016 10:26
Documents\Mapone - U-3109A\U-3109A_Ut_rdy29_u027_psh.dgn
\$\$\$\$\$

UTILITIES BY OTHERS

NOTE: ALL PROPOSED UTILITY WORK SHOWN ON THIS SHEET WILL BE DONE BY OTHERS. NO PAYMENT WILL BE MADE TO THE CONTRACTOR FOR PROPOSED UTILITY WORK SHOWN ON THIS SHEET.


5/14/99

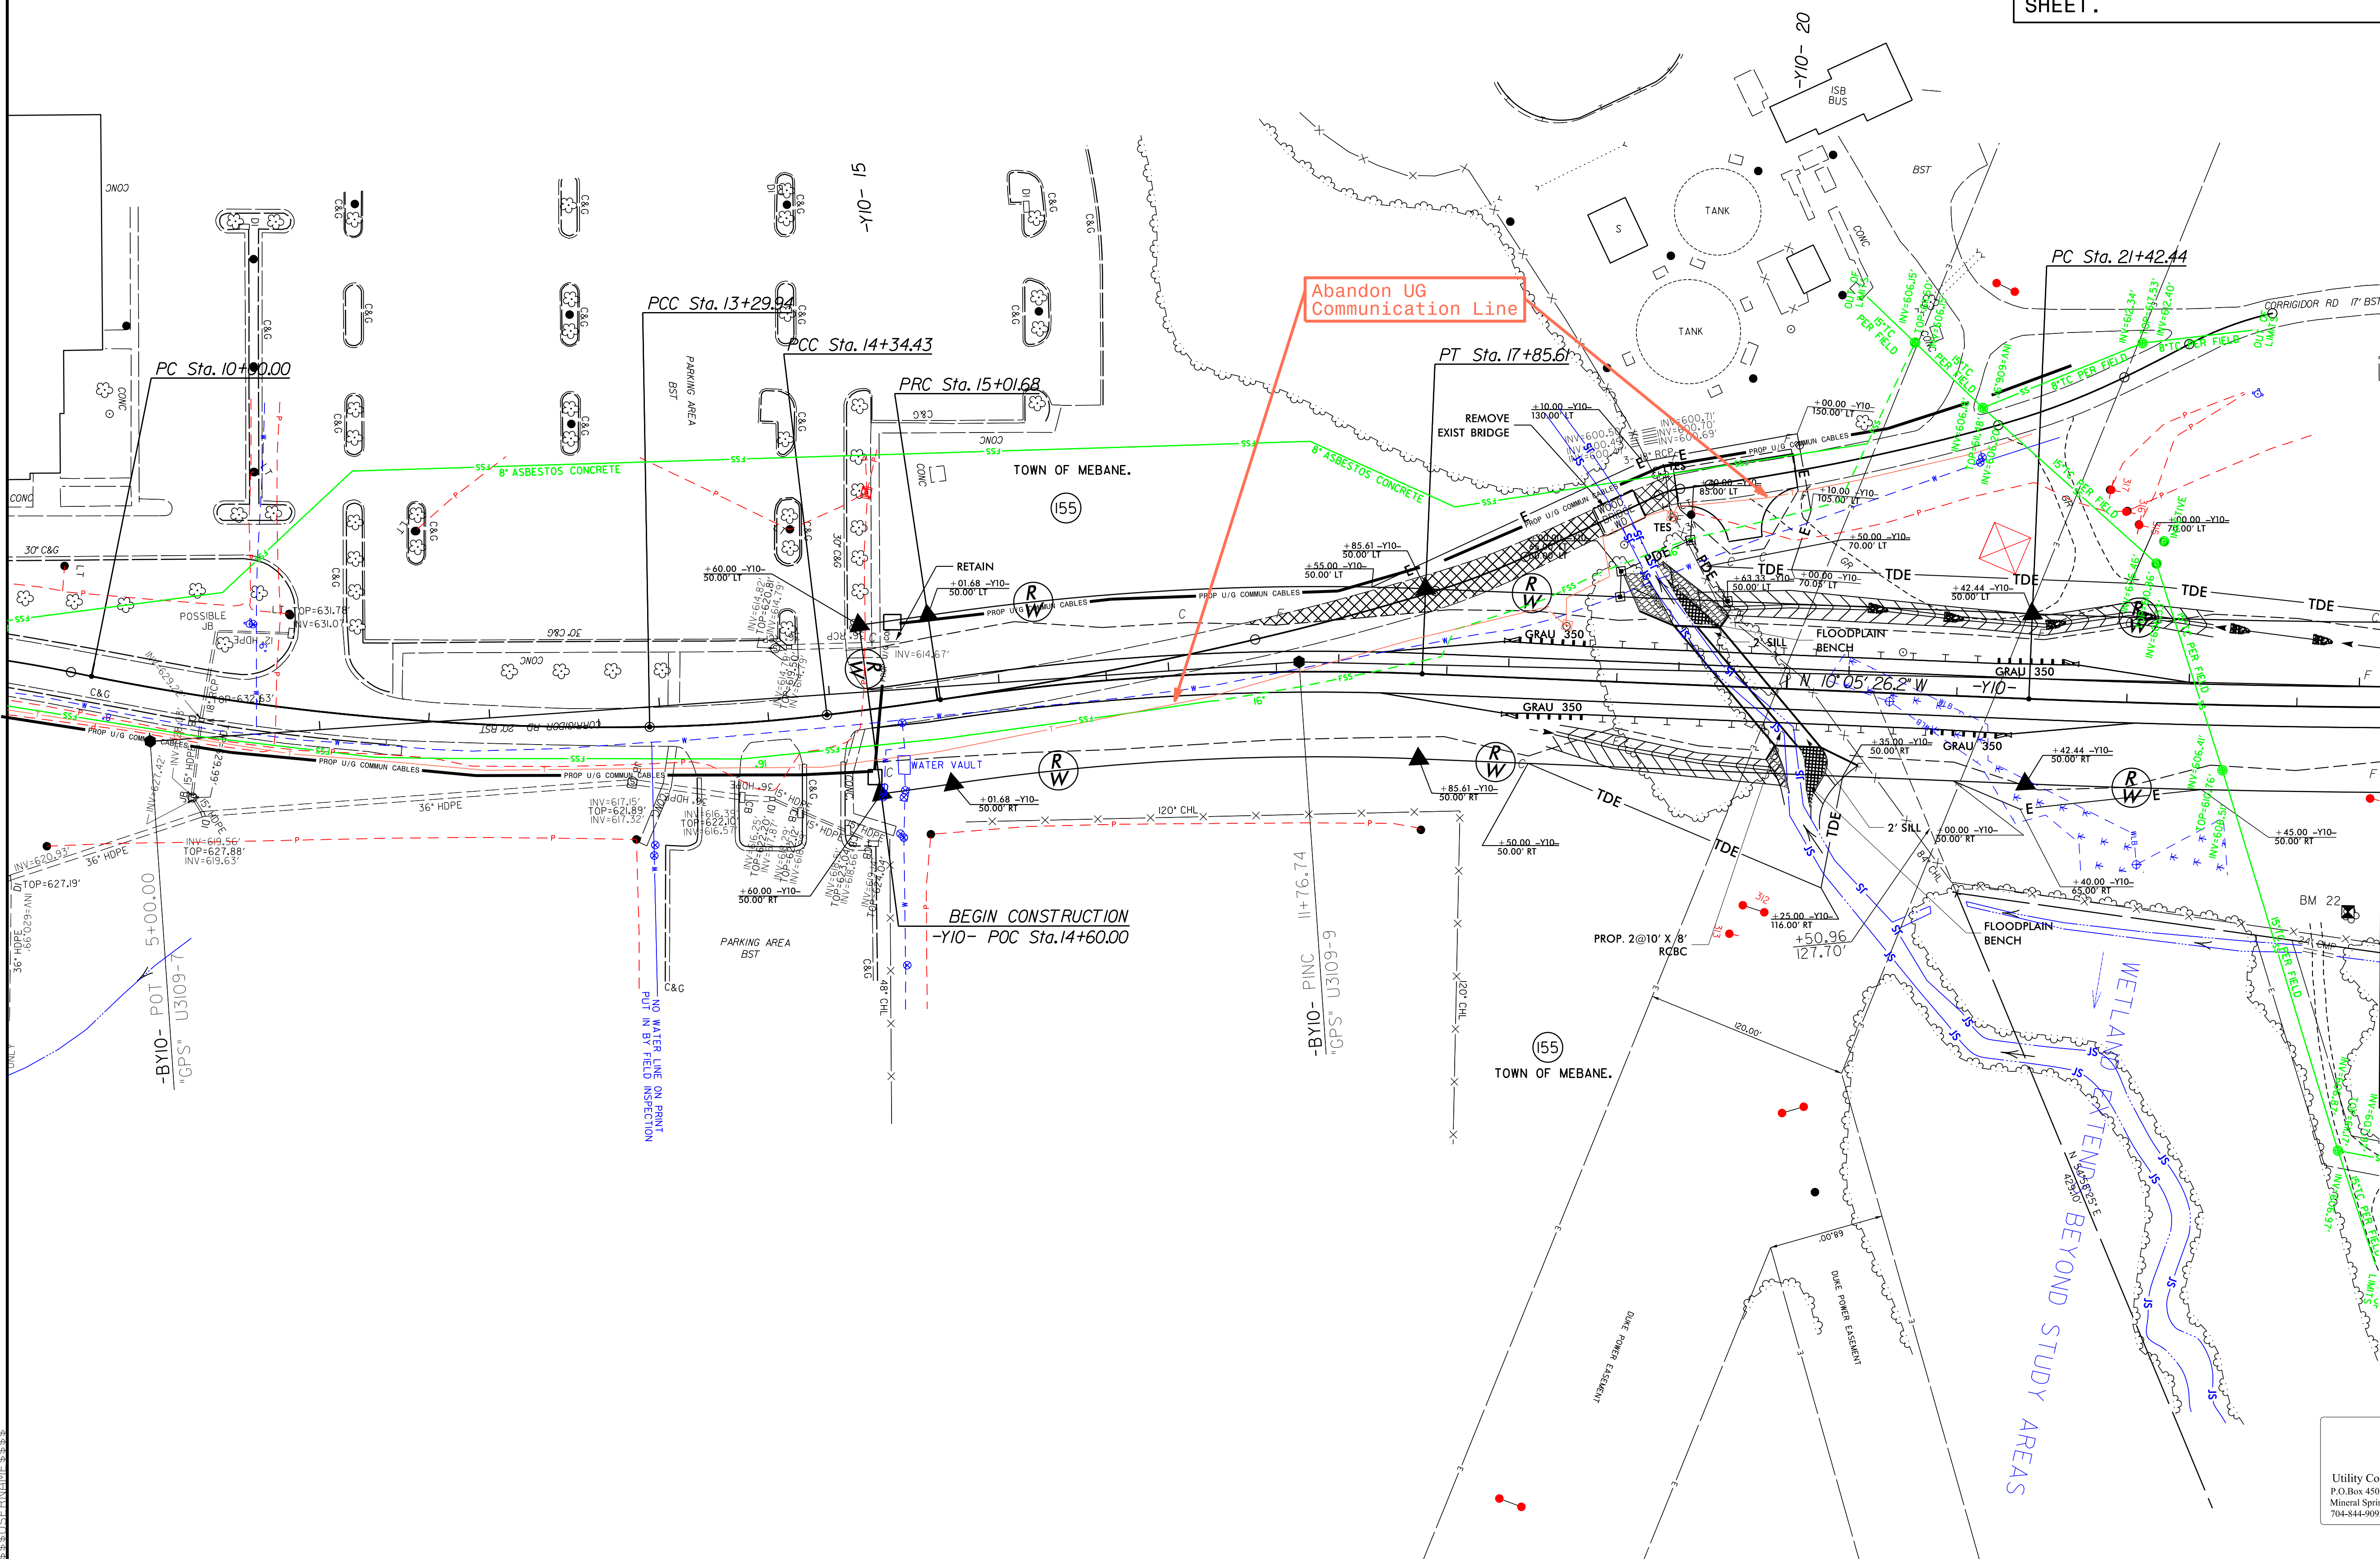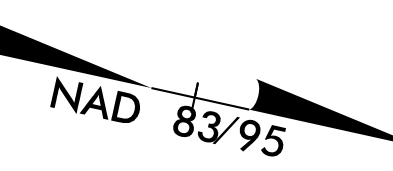

MATCH LINE - SHEET U0-29 -Y10- STATION 23+50

09-AUG-2016 08:41
U-3109A.U-3109A.U-3109A.U-3109A.U-3109A.U-3109A.U-3109A.U-3109A.U-3109A.U-3109A
C:\Users\jason\AppData\Local\Temp\jason\U-3109A\U-3109A.dwg


Plan Sheet 30

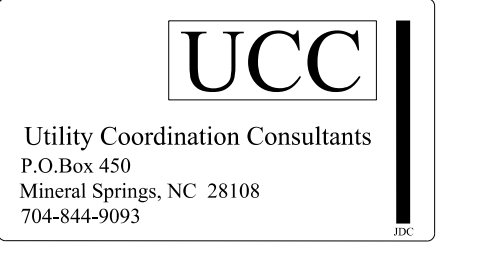

UTILITIES BY OTHERS



NOTE:
 ALL PROPOSED UTILITY WORK SHOWN ON THIS SHEET WILL BE DONE BY OTHERS. NO PAYMENT WILL BE MADE TO THE CONTRACTOR FOR PROPOSED UTILITY WORK SHOWN ON THIS SHEET.

Plan Sheet 31

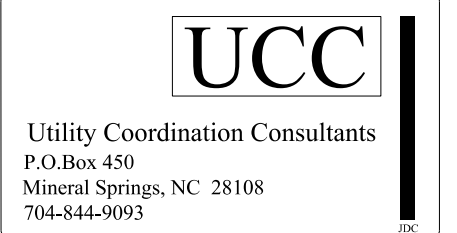

MATCH LINE - SHEET UO-28 -Y10- STATION 23+50

MATCH LINE - INSERT -Y11- STATION 16+00

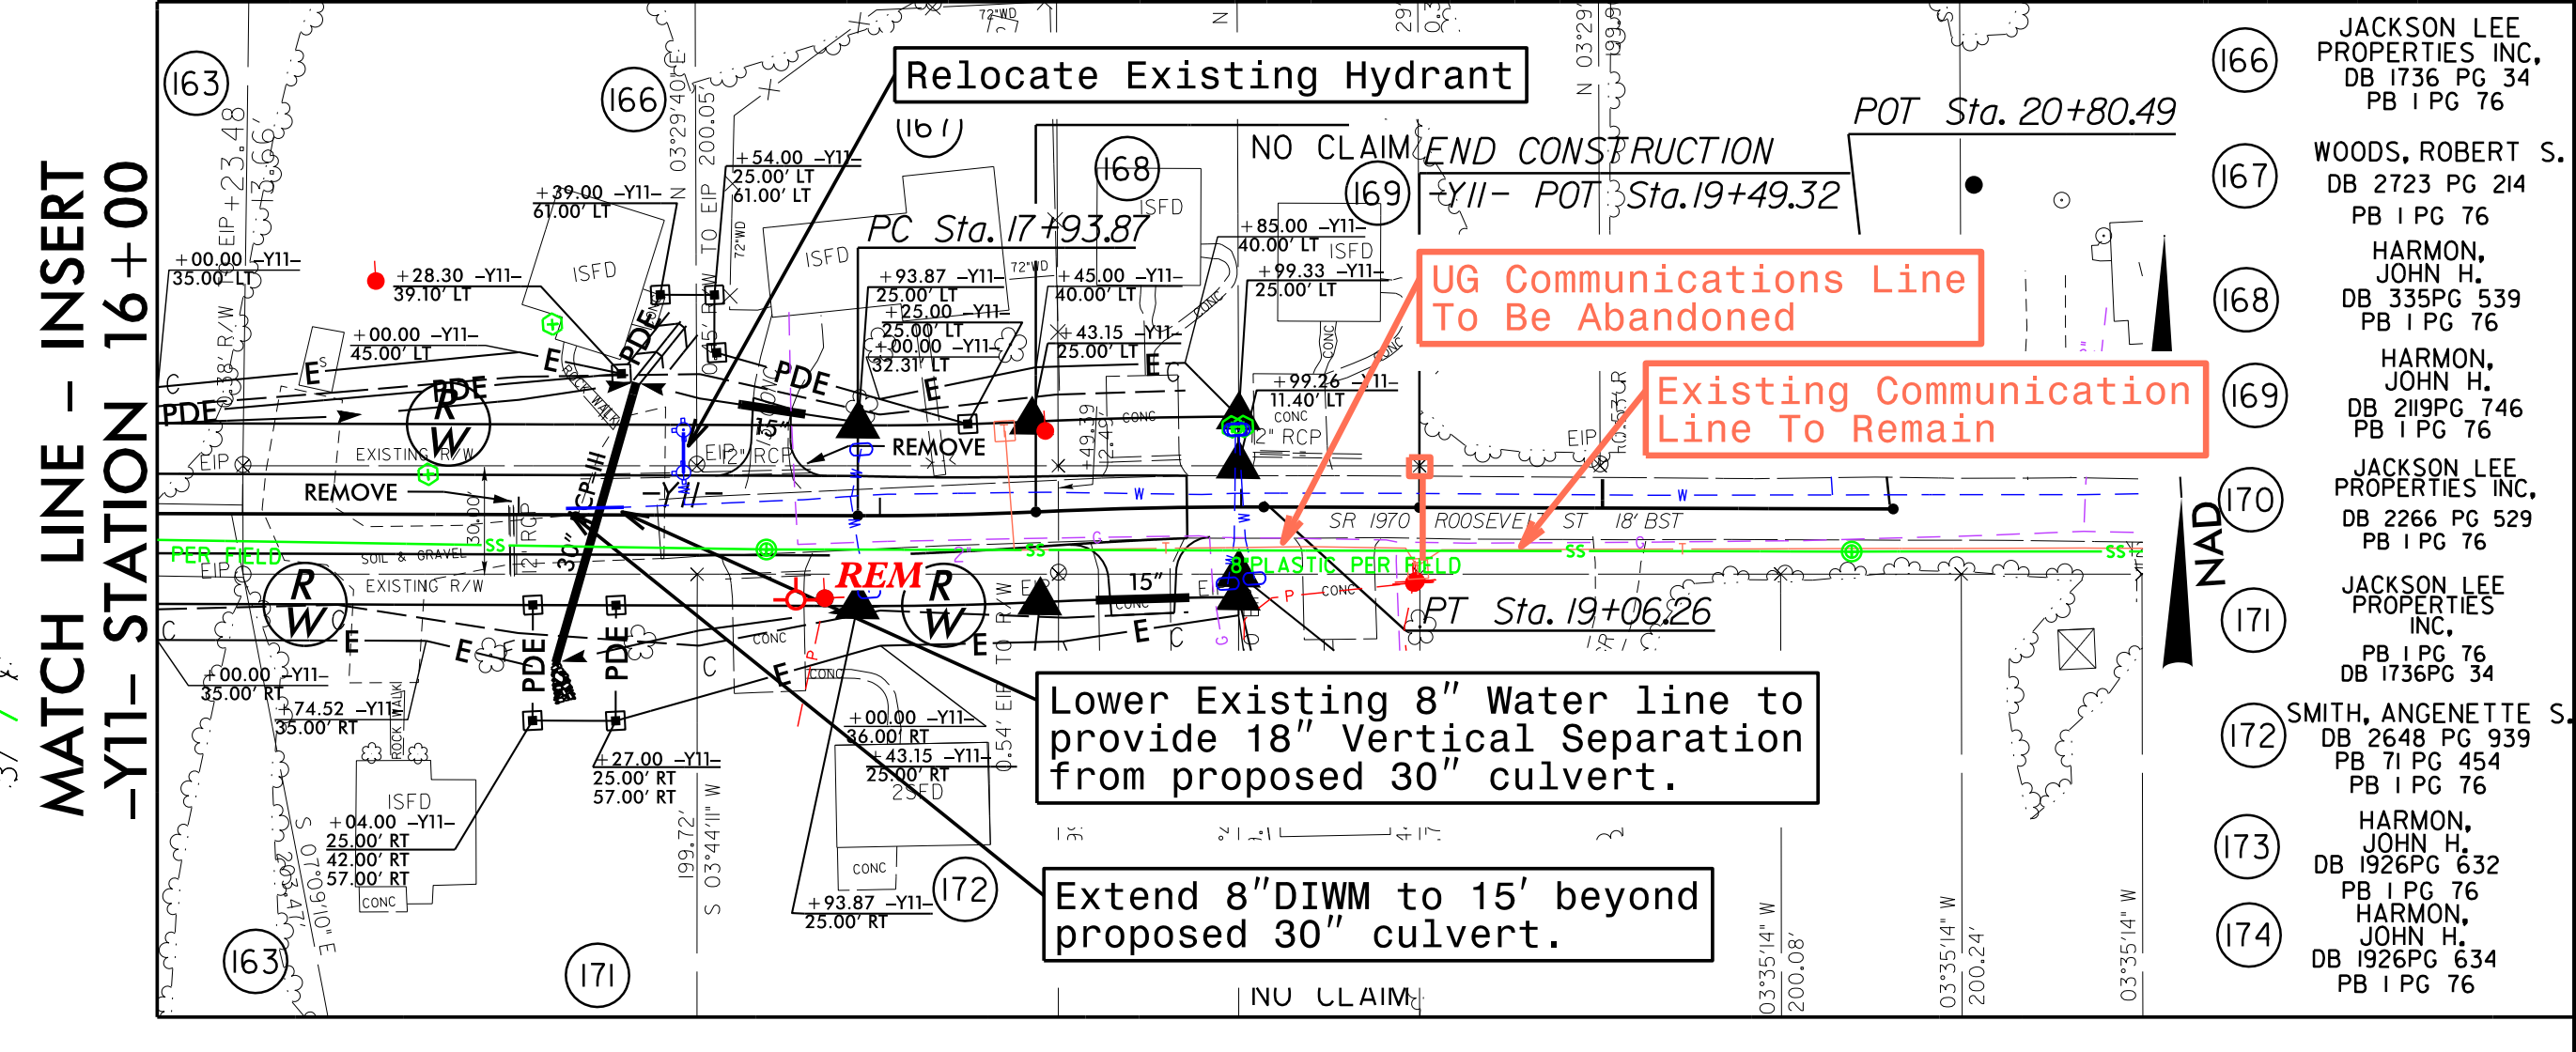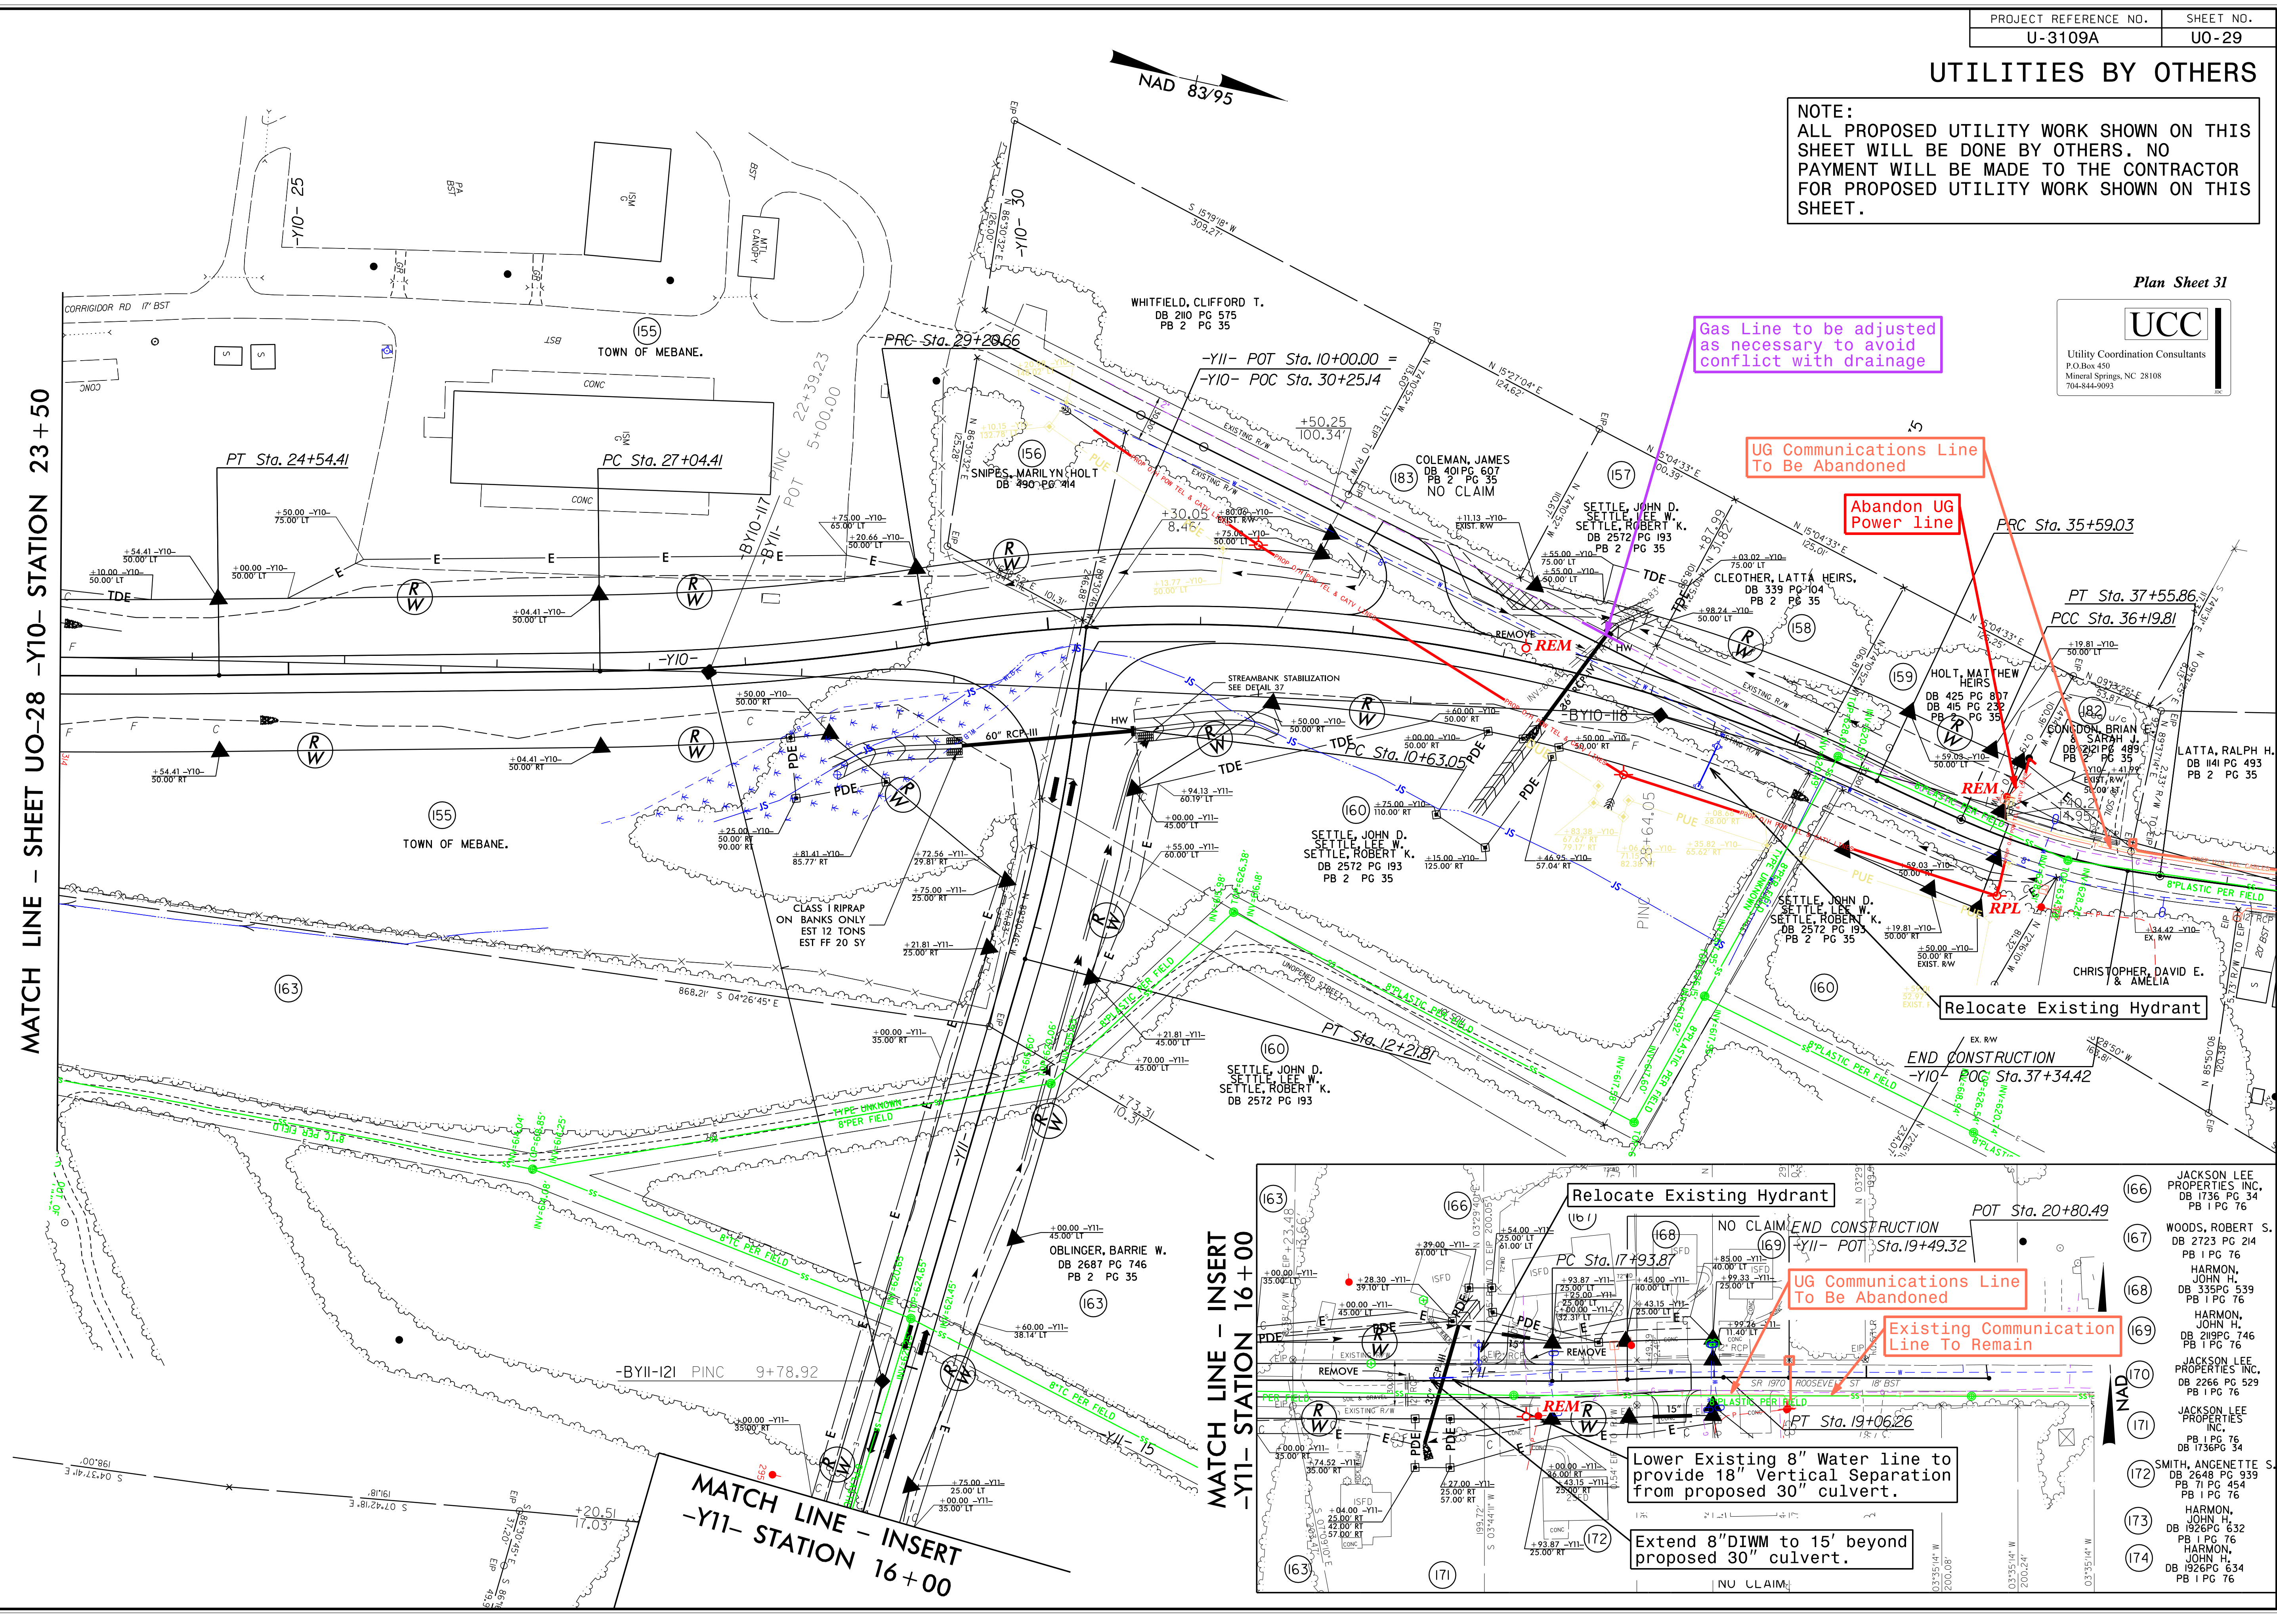

5/14/09
 04-OCT-2016 10:47
 I:\son\Documents\Mebane - U-3109A U-3109A.Ut.r\dj31.U029_psh.dgn