
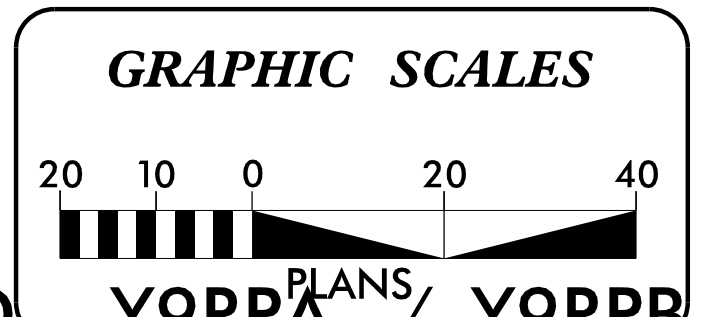


PROJECT REFERENCE NO. <i>R-2707C</i>	SHEET NO. <i>2B-3</i>
RW SHEET NO.	
ROADWAY DESIGN ENGINEER	
DOCUMENT NOT CONSIDERED FINAL UNLESS ALL SIGNATURES COMPLETED	

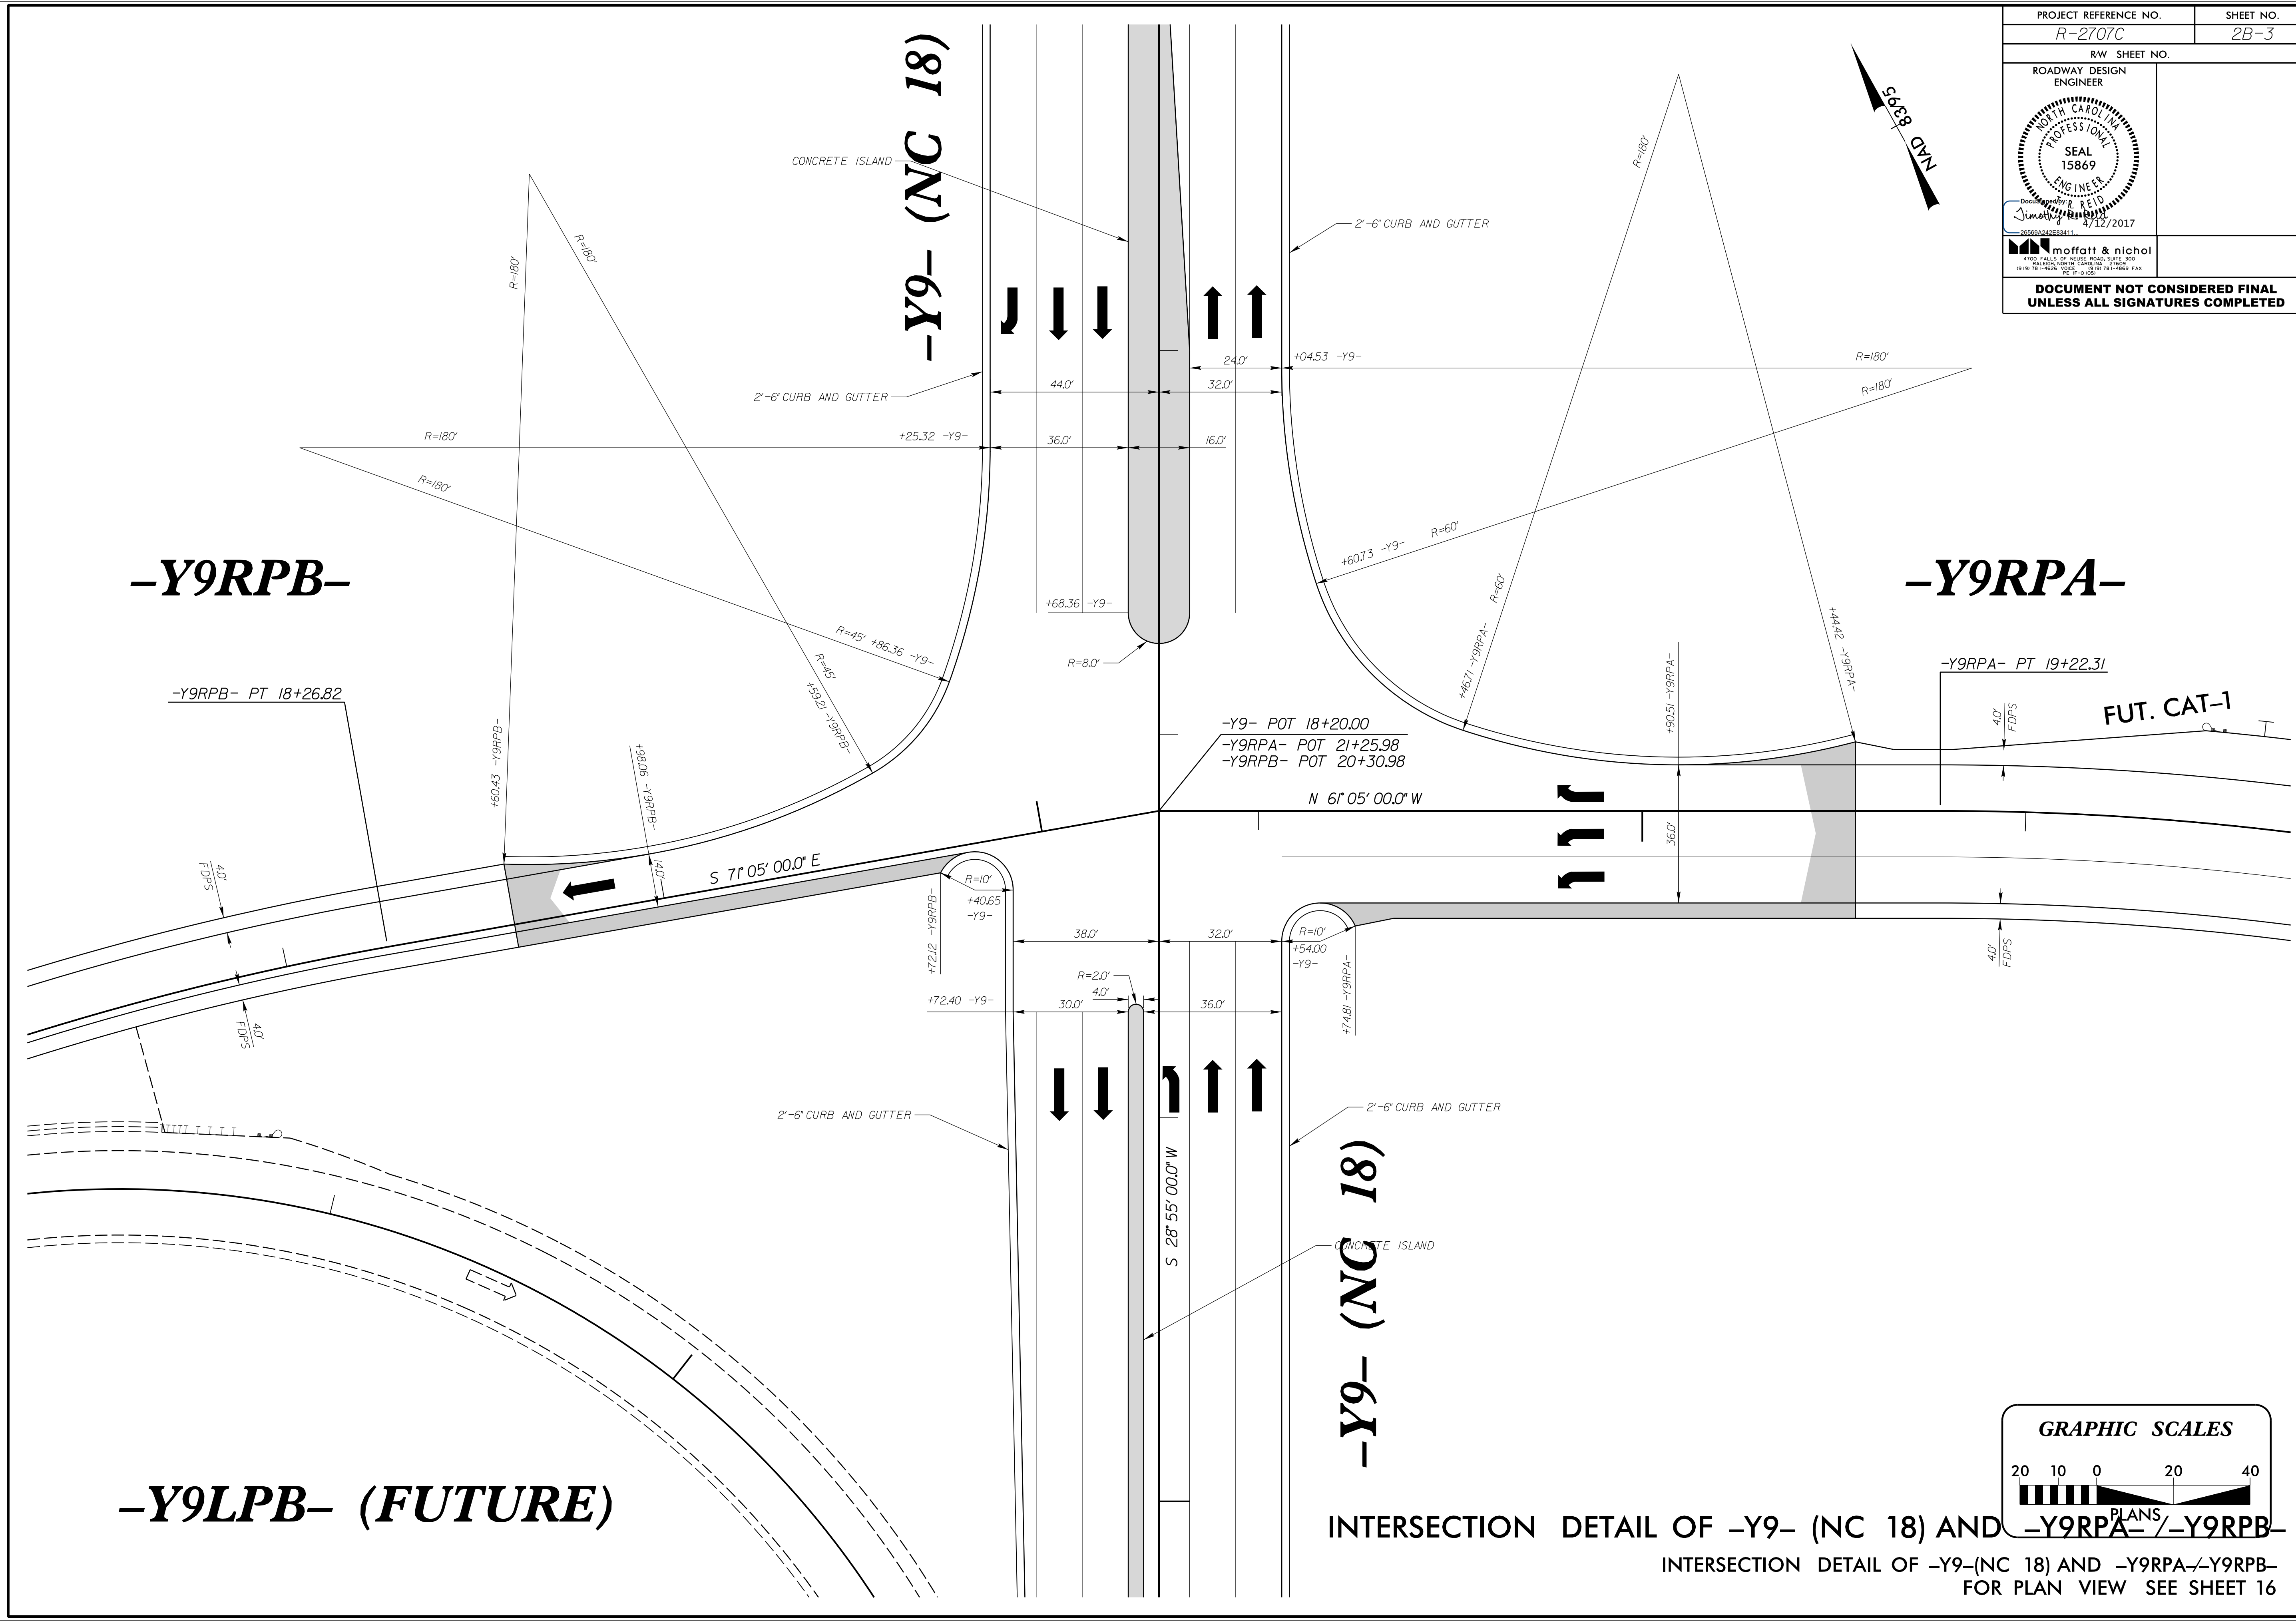

INTERSECTION DETAIL OF -Y9- (NC 18) AND -Y9RPA-/-Y9RPB-  
 INTERSECTION DETAIL OF -Y9-(NC 18) AND -Y9RPA-/-Y9RPB-  
 FOR PLAN VIEW SEE SHEET 16