
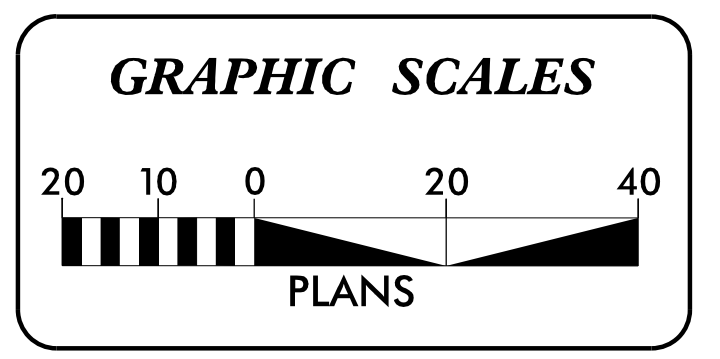
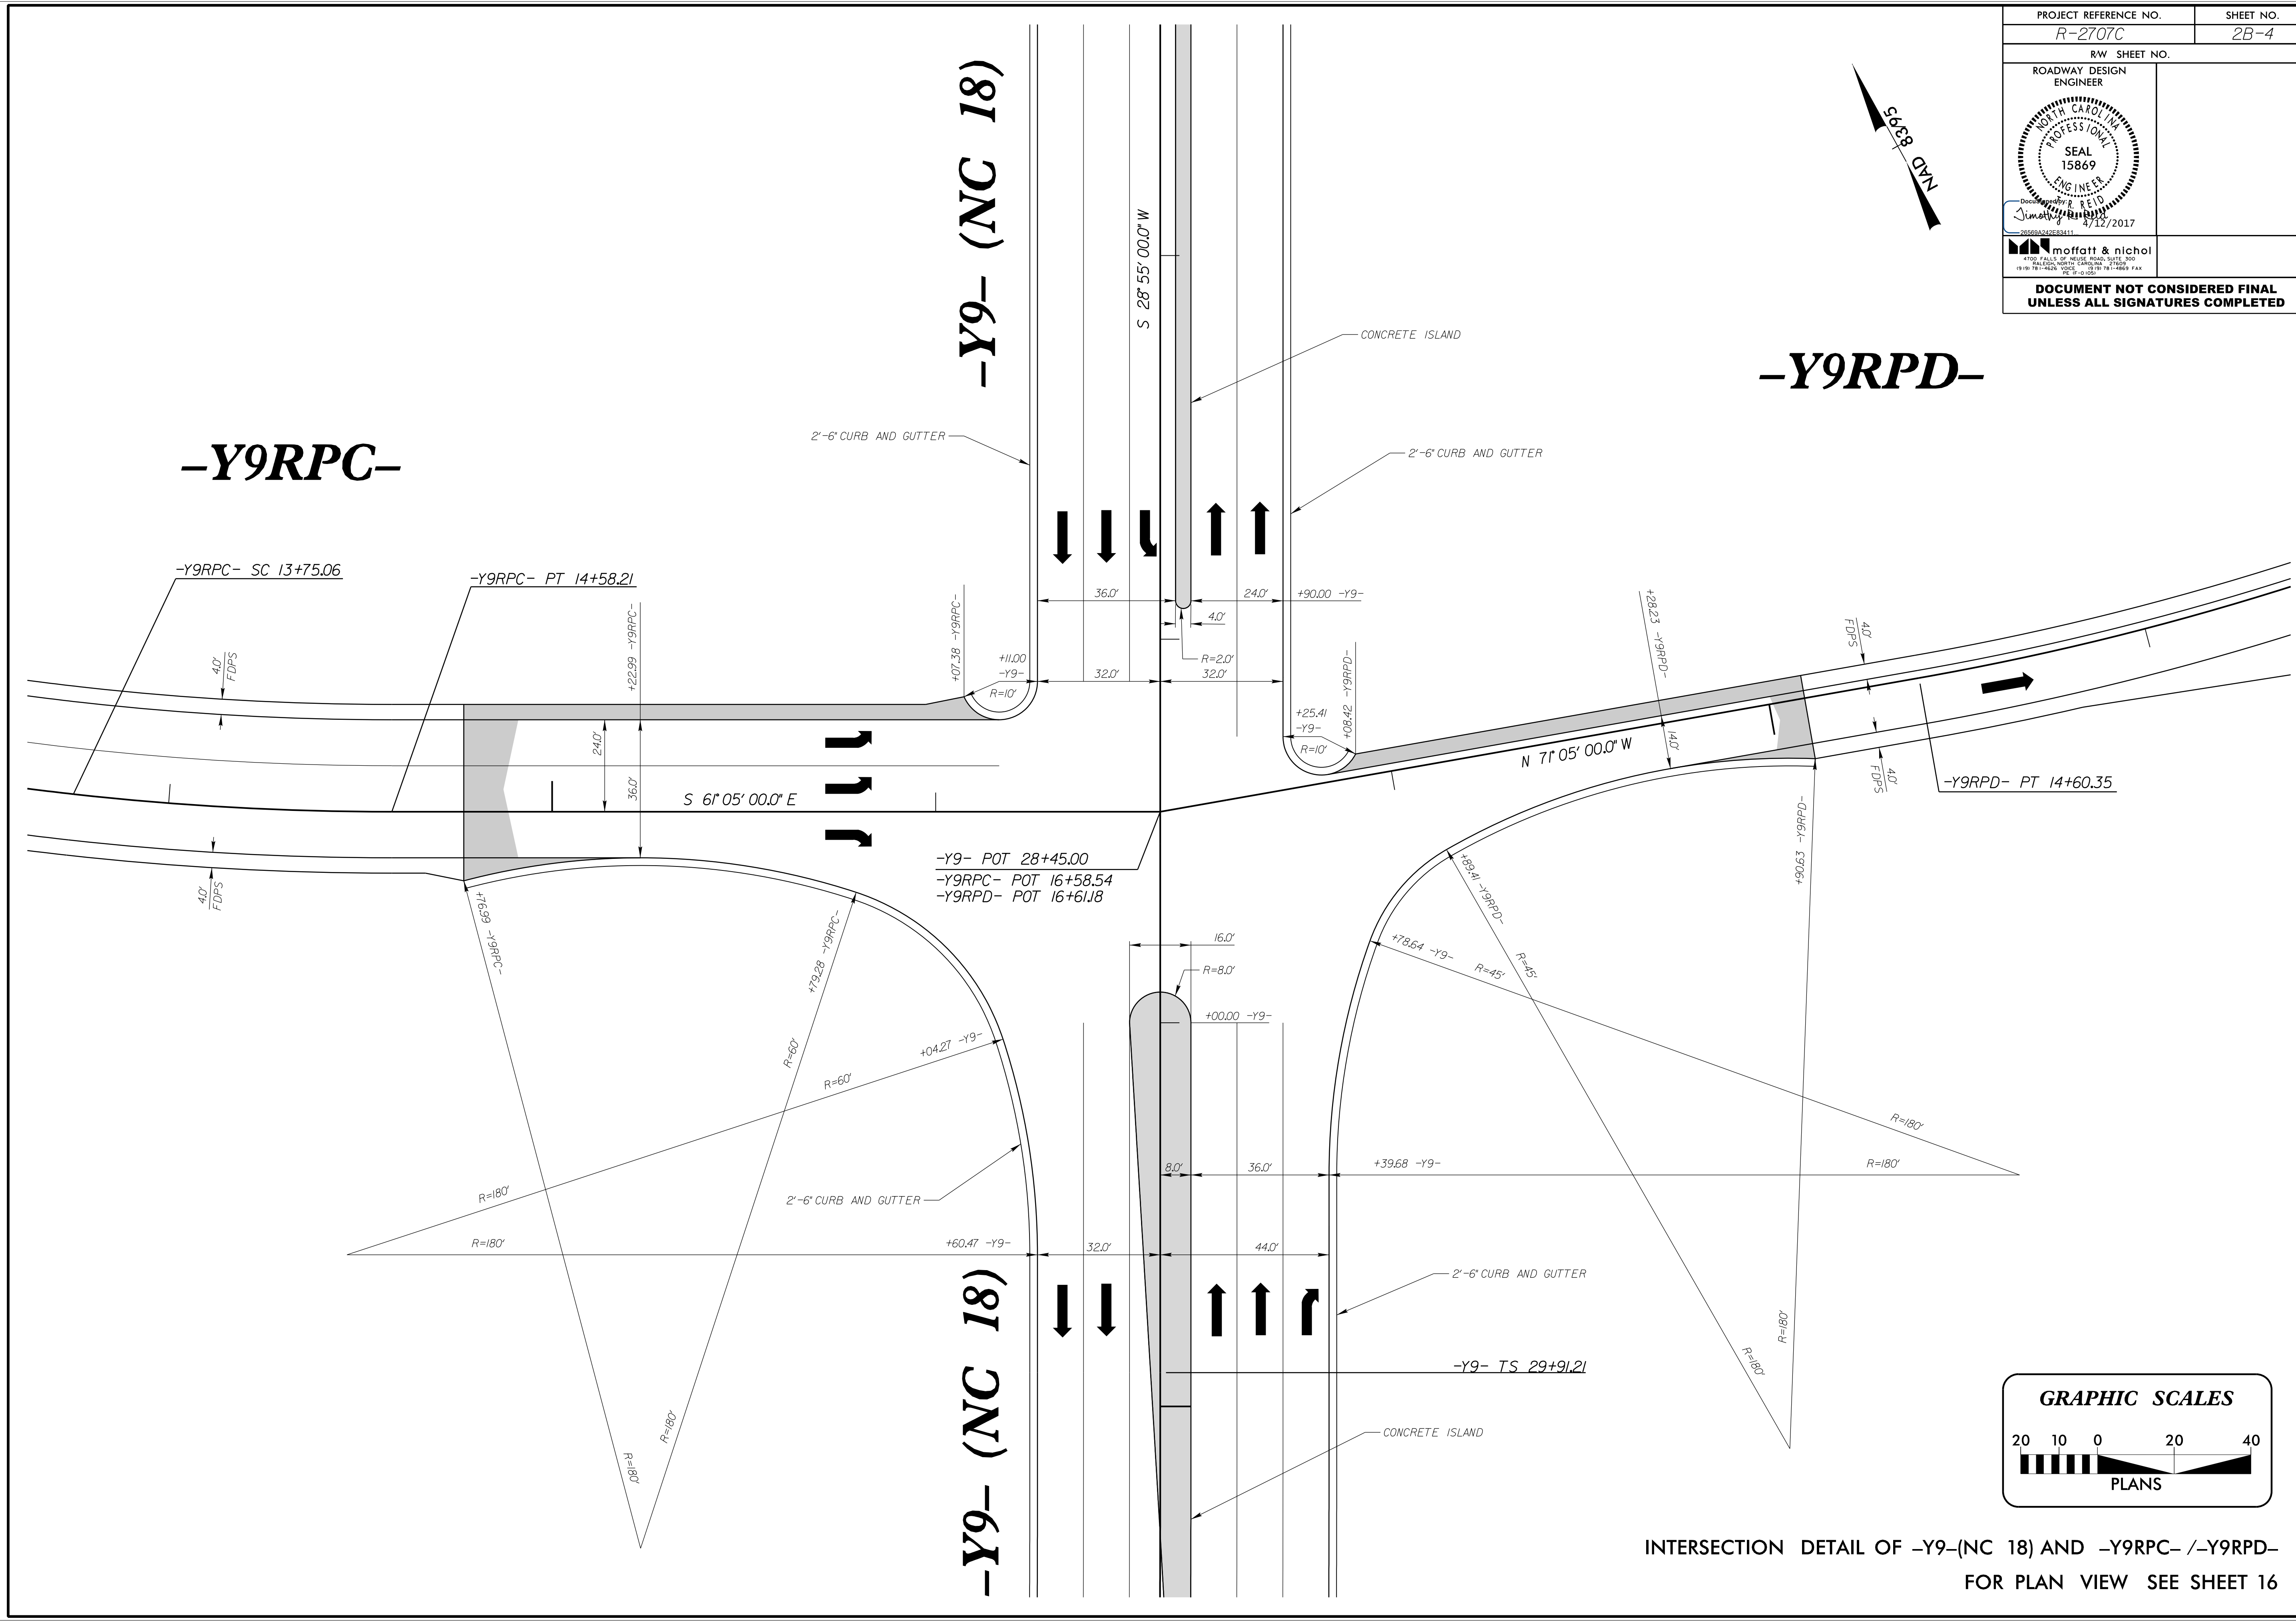


PROJECT REFERENCE NO. <i>R-2707C</i>	SHEET NO. <i>2B-4</i>
RW SHEET NO.	
ROADWAY DESIGN ENGINEER	
DOCUMENT NOT CONSIDERED FINAL UNLESS ALL SIGNATURES COMPLETED	

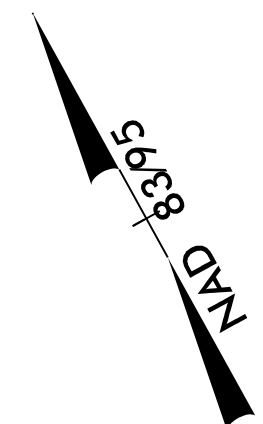

INTERSECTION DETAIL OF -Y9-(NC 18) AND -Y9RPC- /-Y9RPD-
FOR PLAN VIEW SEE SHEET 16