
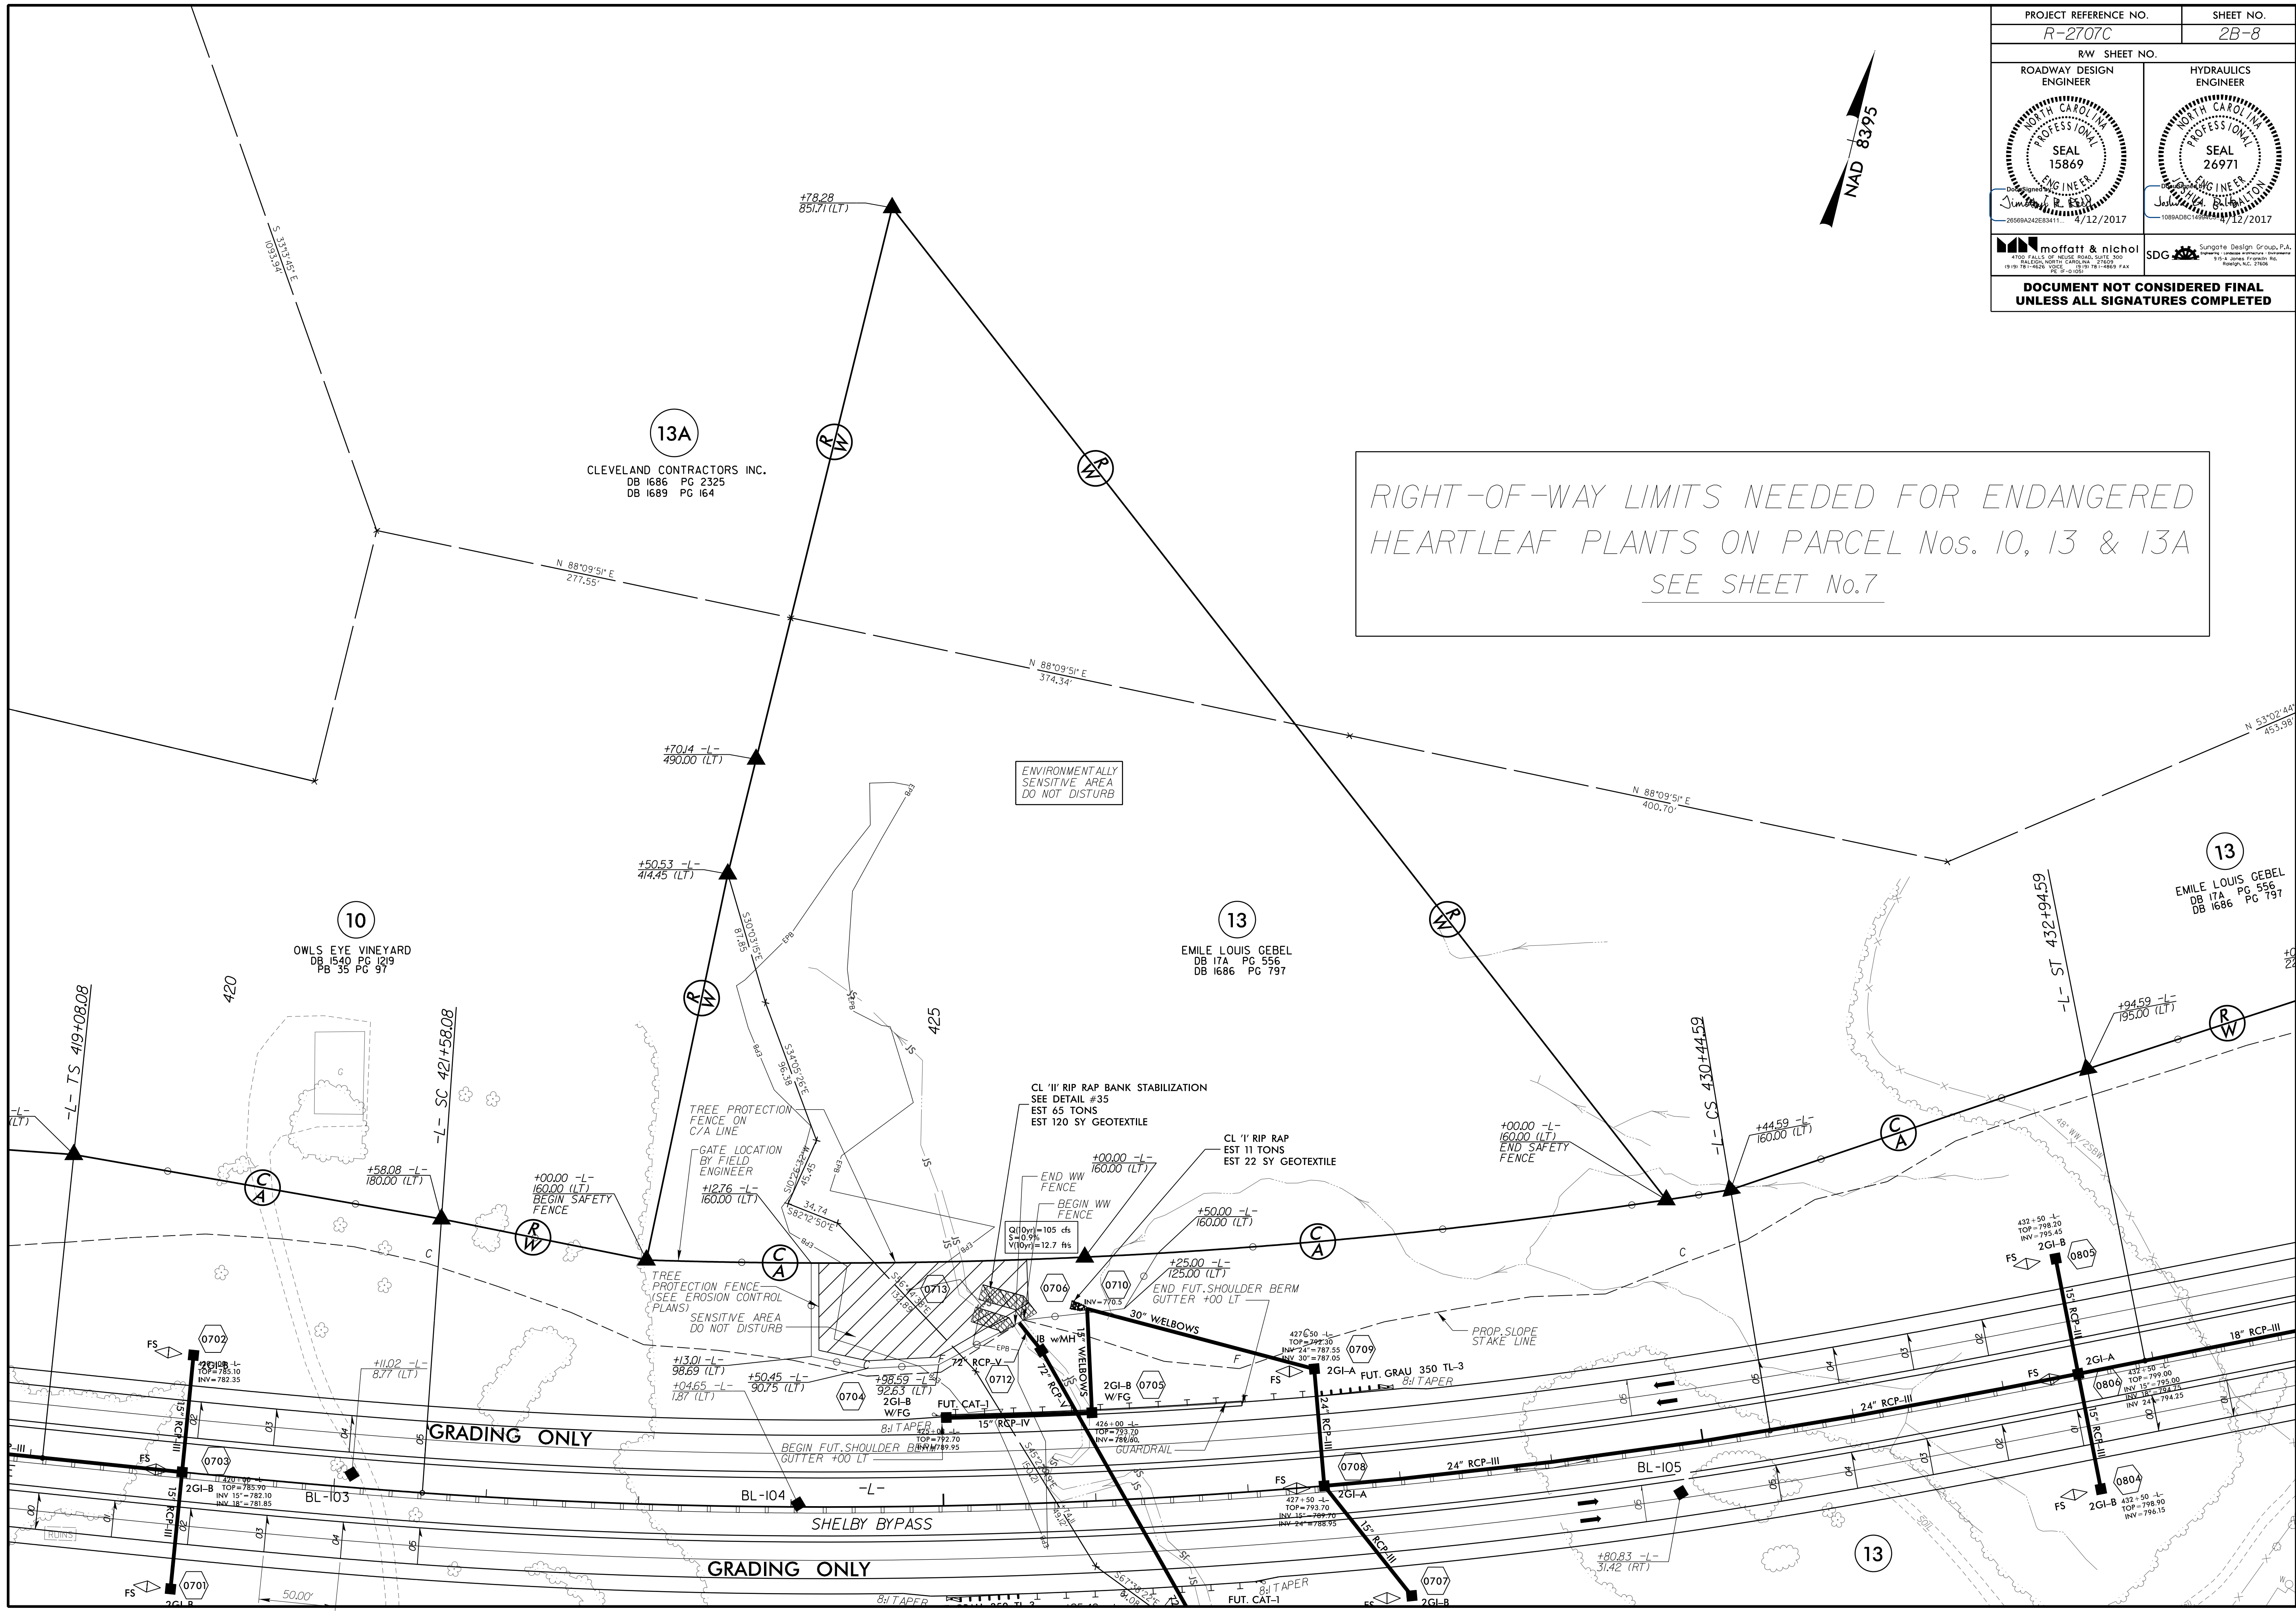


PROJECT REFERENCE NO. <i>R-2707C</i>	SHEET NO. <i>2B-8</i>
RW SHEET NO.	
ROADWAY DESIGN ENGINEER	HYDRAULICS ENGINEER
2556RADZES411... 4/12/2017	1088ADZES411... 4/12/2017
DOCUMENT NOT CONSIDERED FINAL UNLESS ALL SIGNATURES COMPLETED	

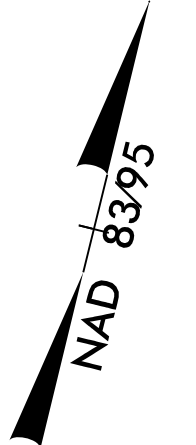

RIGHT-OF-WAY LIMITS NEEDED FOR ENDANGERED HEARTLEAF PLANTS ON PARCEL Nos. 10, 13 & 13A SEE SHEET No.7

13A

CLEVELAND CONTRACTORS INC.
DB 1686 PG 2325
DB 1689 PG 164

10

OWLS EYE VINEYARD
DB 1540 PG 1219
DB 35 PG 97

13

EMILE LOUIS GEBEL
DB 17A PG 556
DB 1686 PG 797

13

EMILE LOUIS GEBEL
DB 17A PG 556
DB 1686 PG 797

GRADING ONLY

GRADING ONLY

SHELBY BYPASS

13