
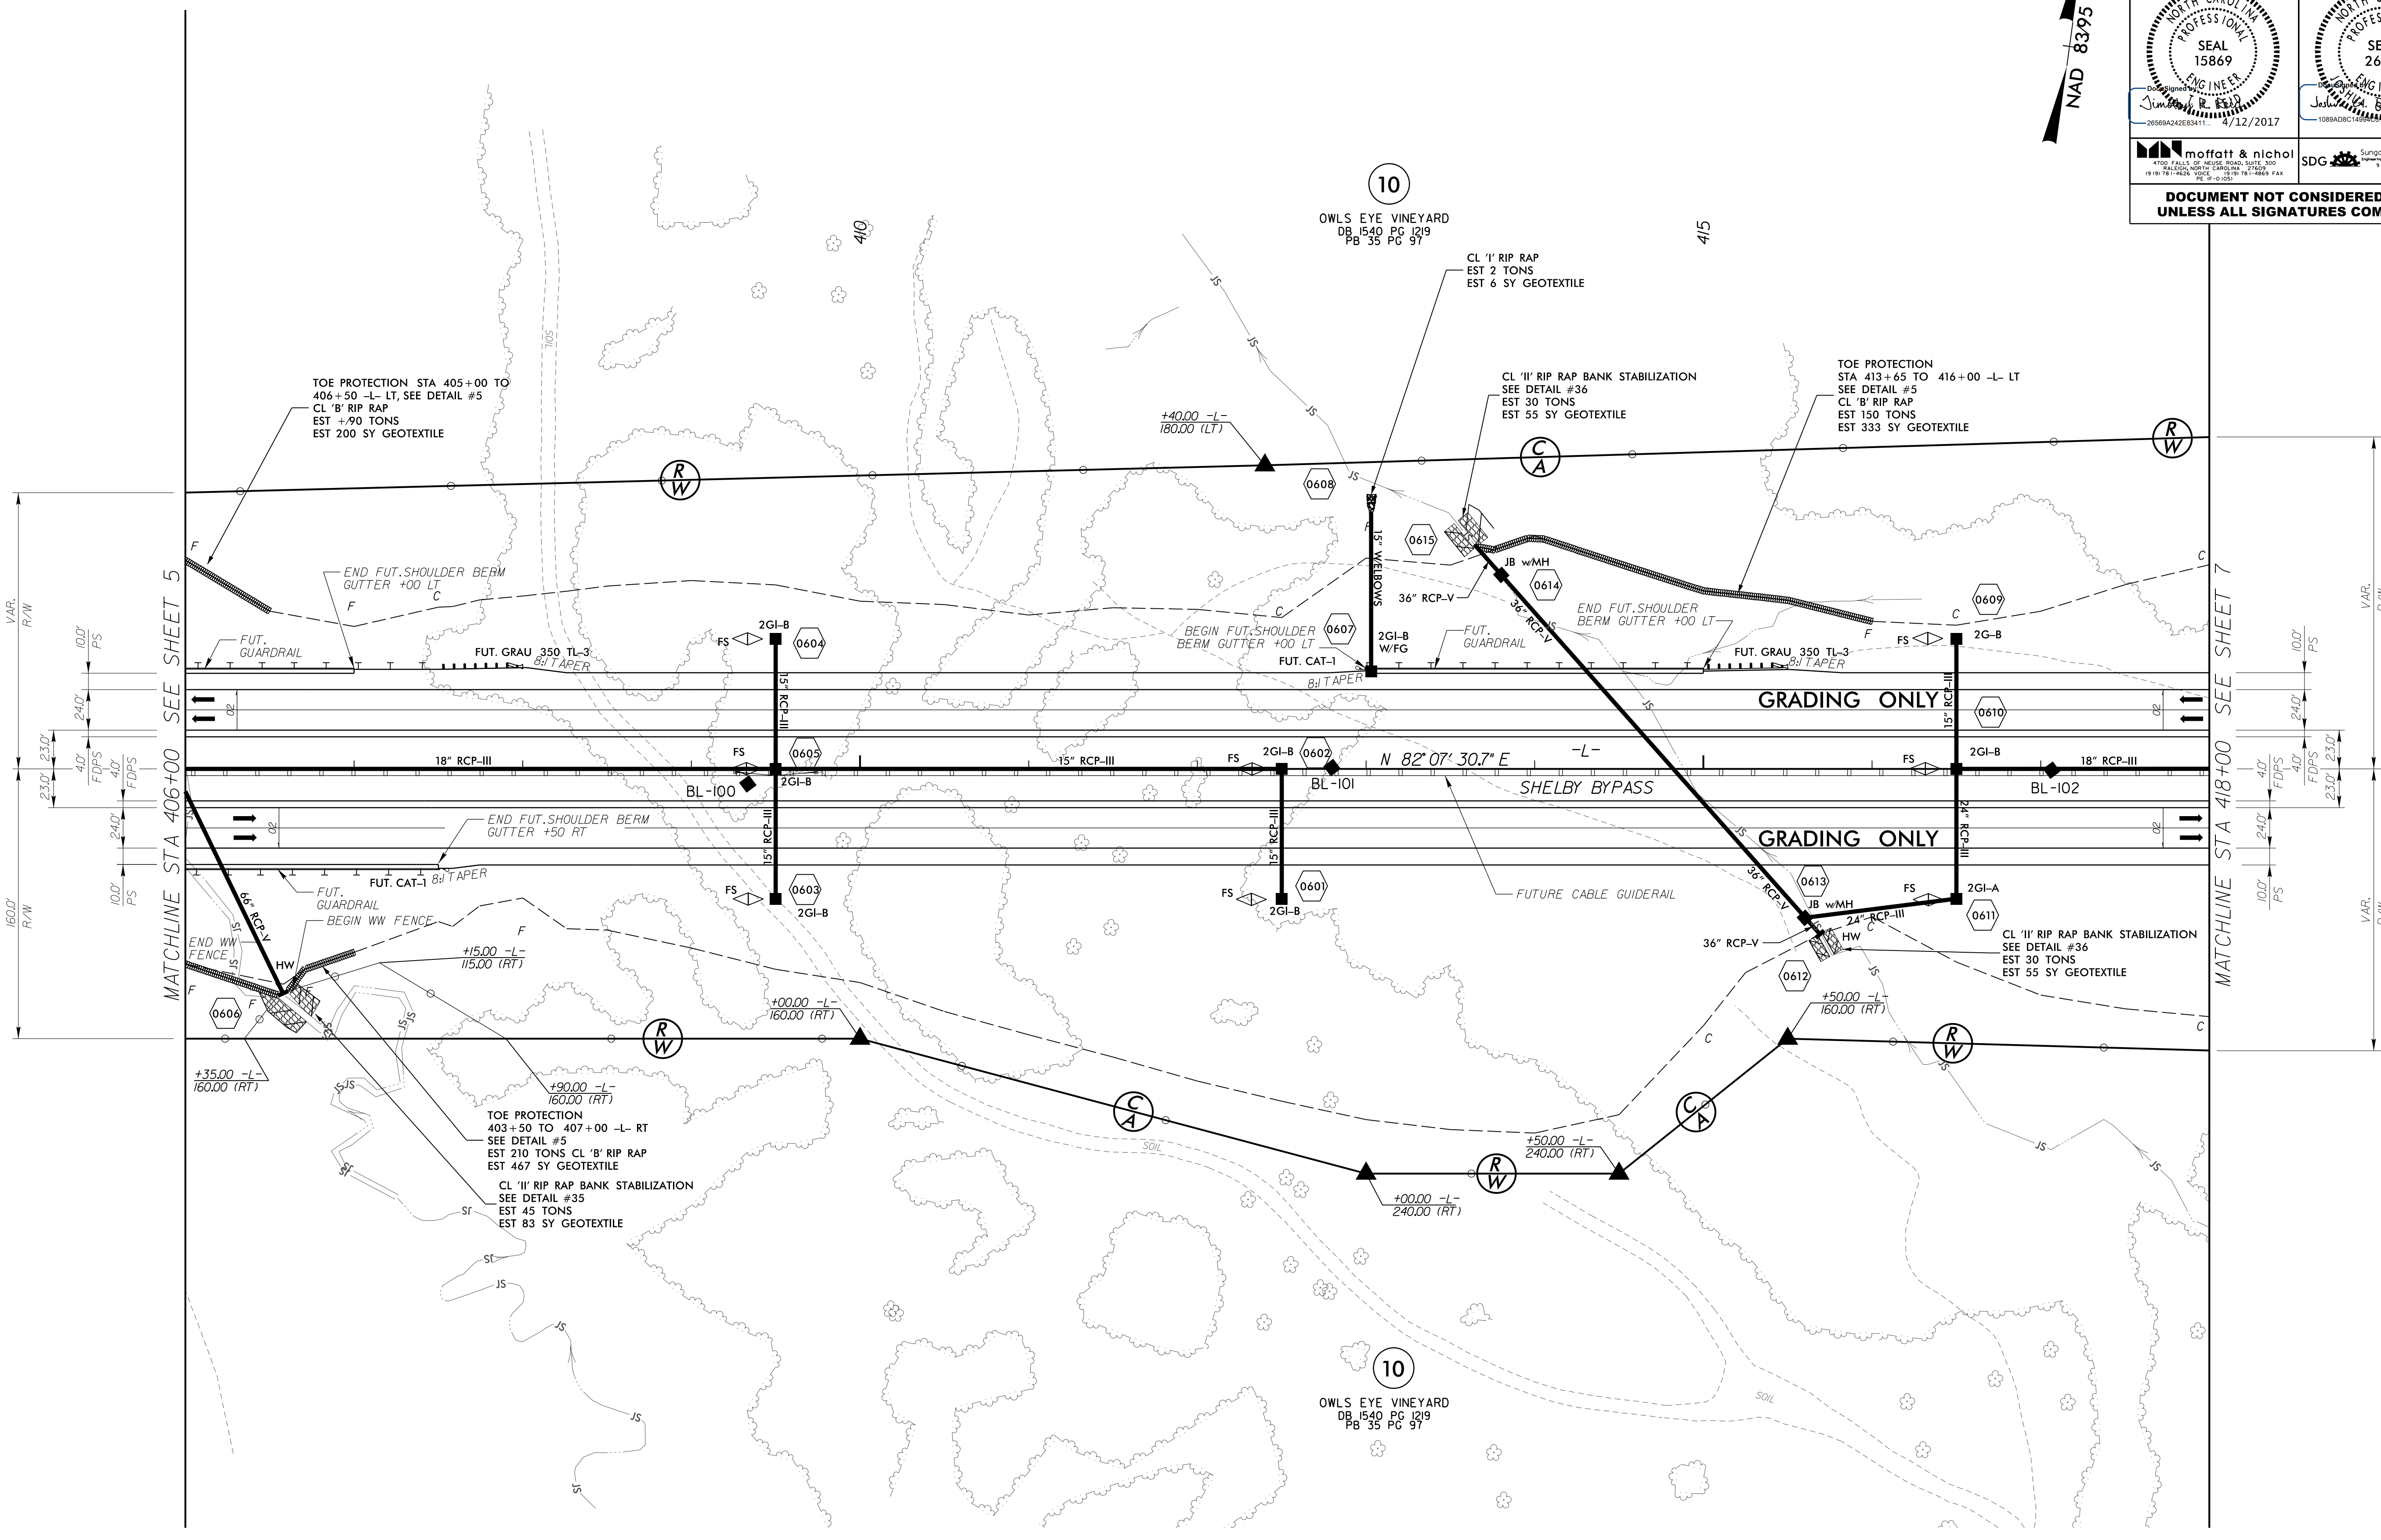


| | | | |
|--|--|---------------------|--|
| PROJECT REFERENCE NO. <i>R-2707C</i> | | SHEET NO. 6 | |
| ROADWAY DESIGN ENGINEER | | HYDRAULICS ENGINEER | |
| | | | |
| | | | |
| DOCUMENT NOT CONSIDERED FINAL UNLESS ALL SIGNATURES COMPLETED | | | |

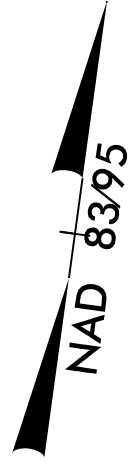

MATCHLINE STA 406+00 SEE SHEET 5

MATCHLINE STA 418+00 SEE SHEET 7