


PROJECT REFERENCE NO. R-2707C		SHEET NO. 13	
RW SHEET NO.			
ROADWAY DESIGN ENGINEER		HYDRAULICS ENGINEER	
DOCUMENT NOT CONSIDERED FINAL UNLESS ALL SIGNATURES COMPLETED			

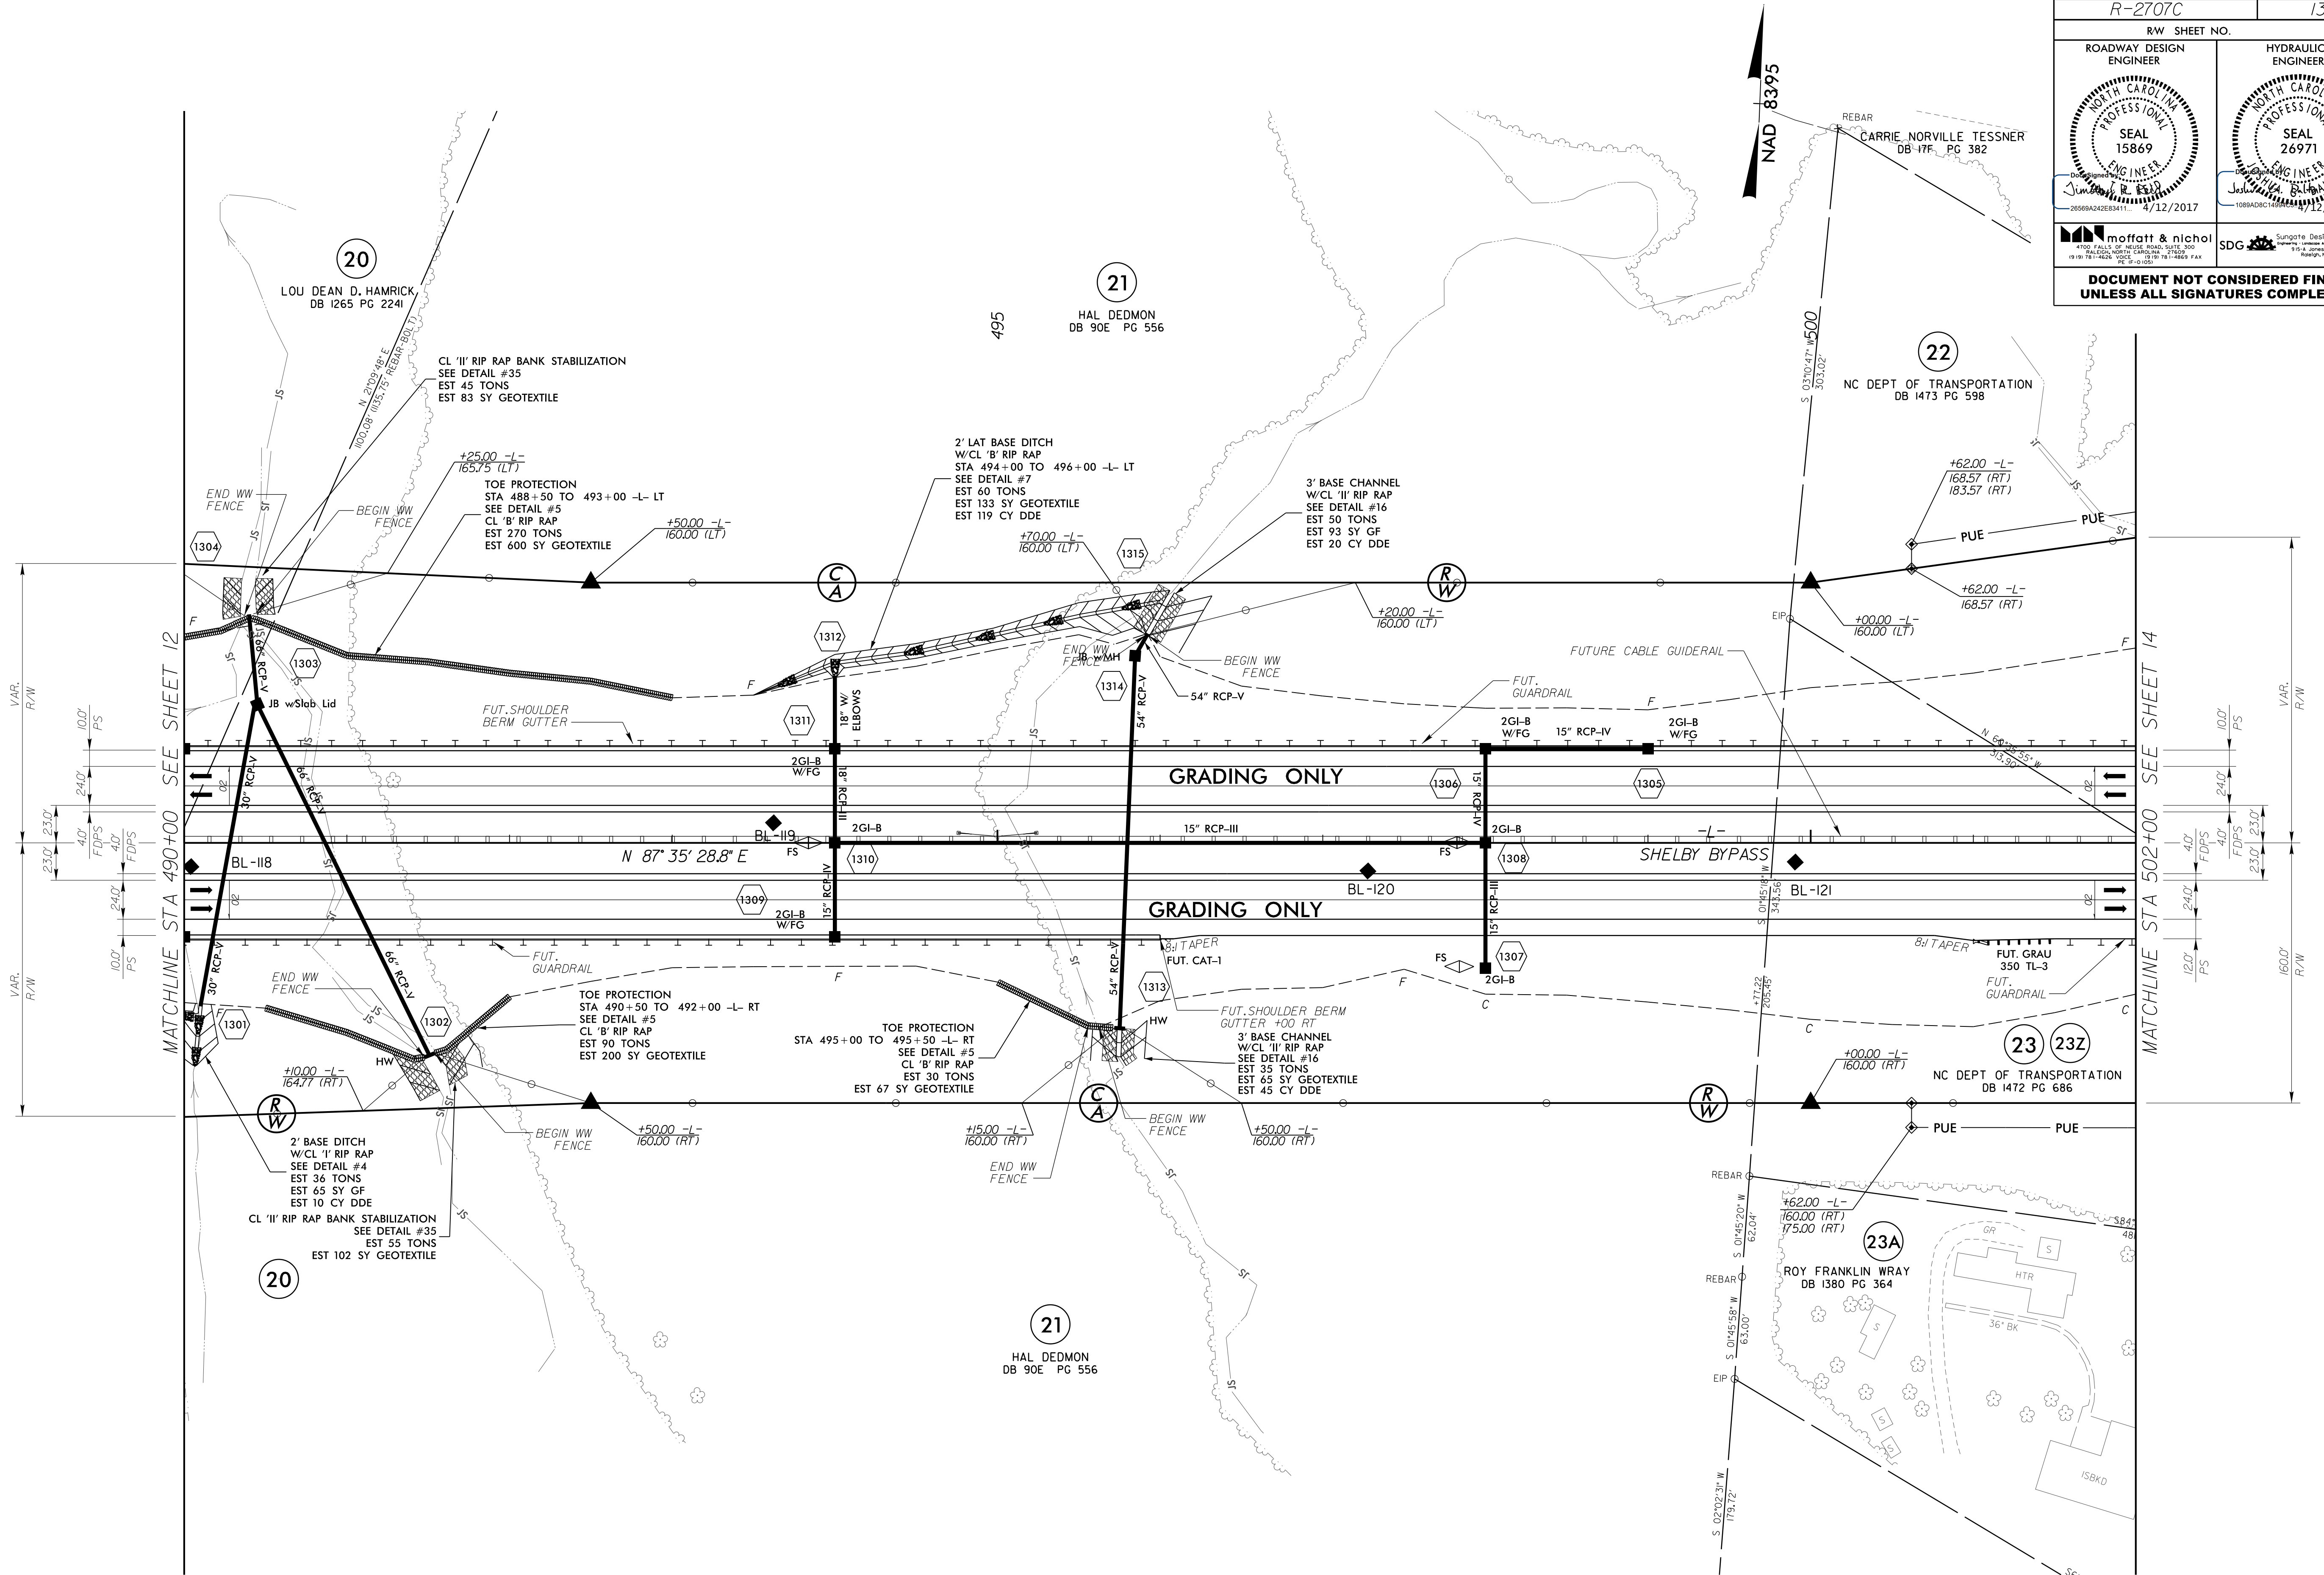

FOR DITCH DETAILS SEE SHEET 2D-1 AND 2D-2
FOR -L- PROFILE SEE SHEET 48