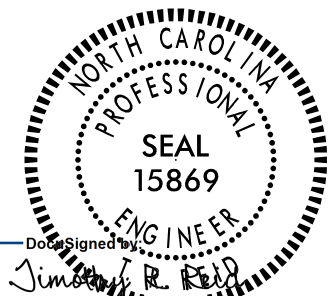
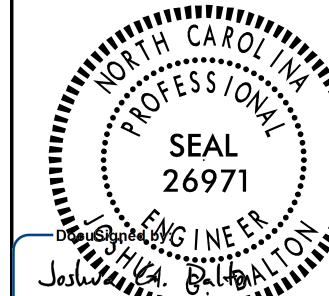
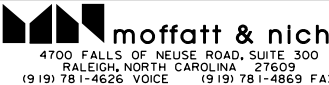

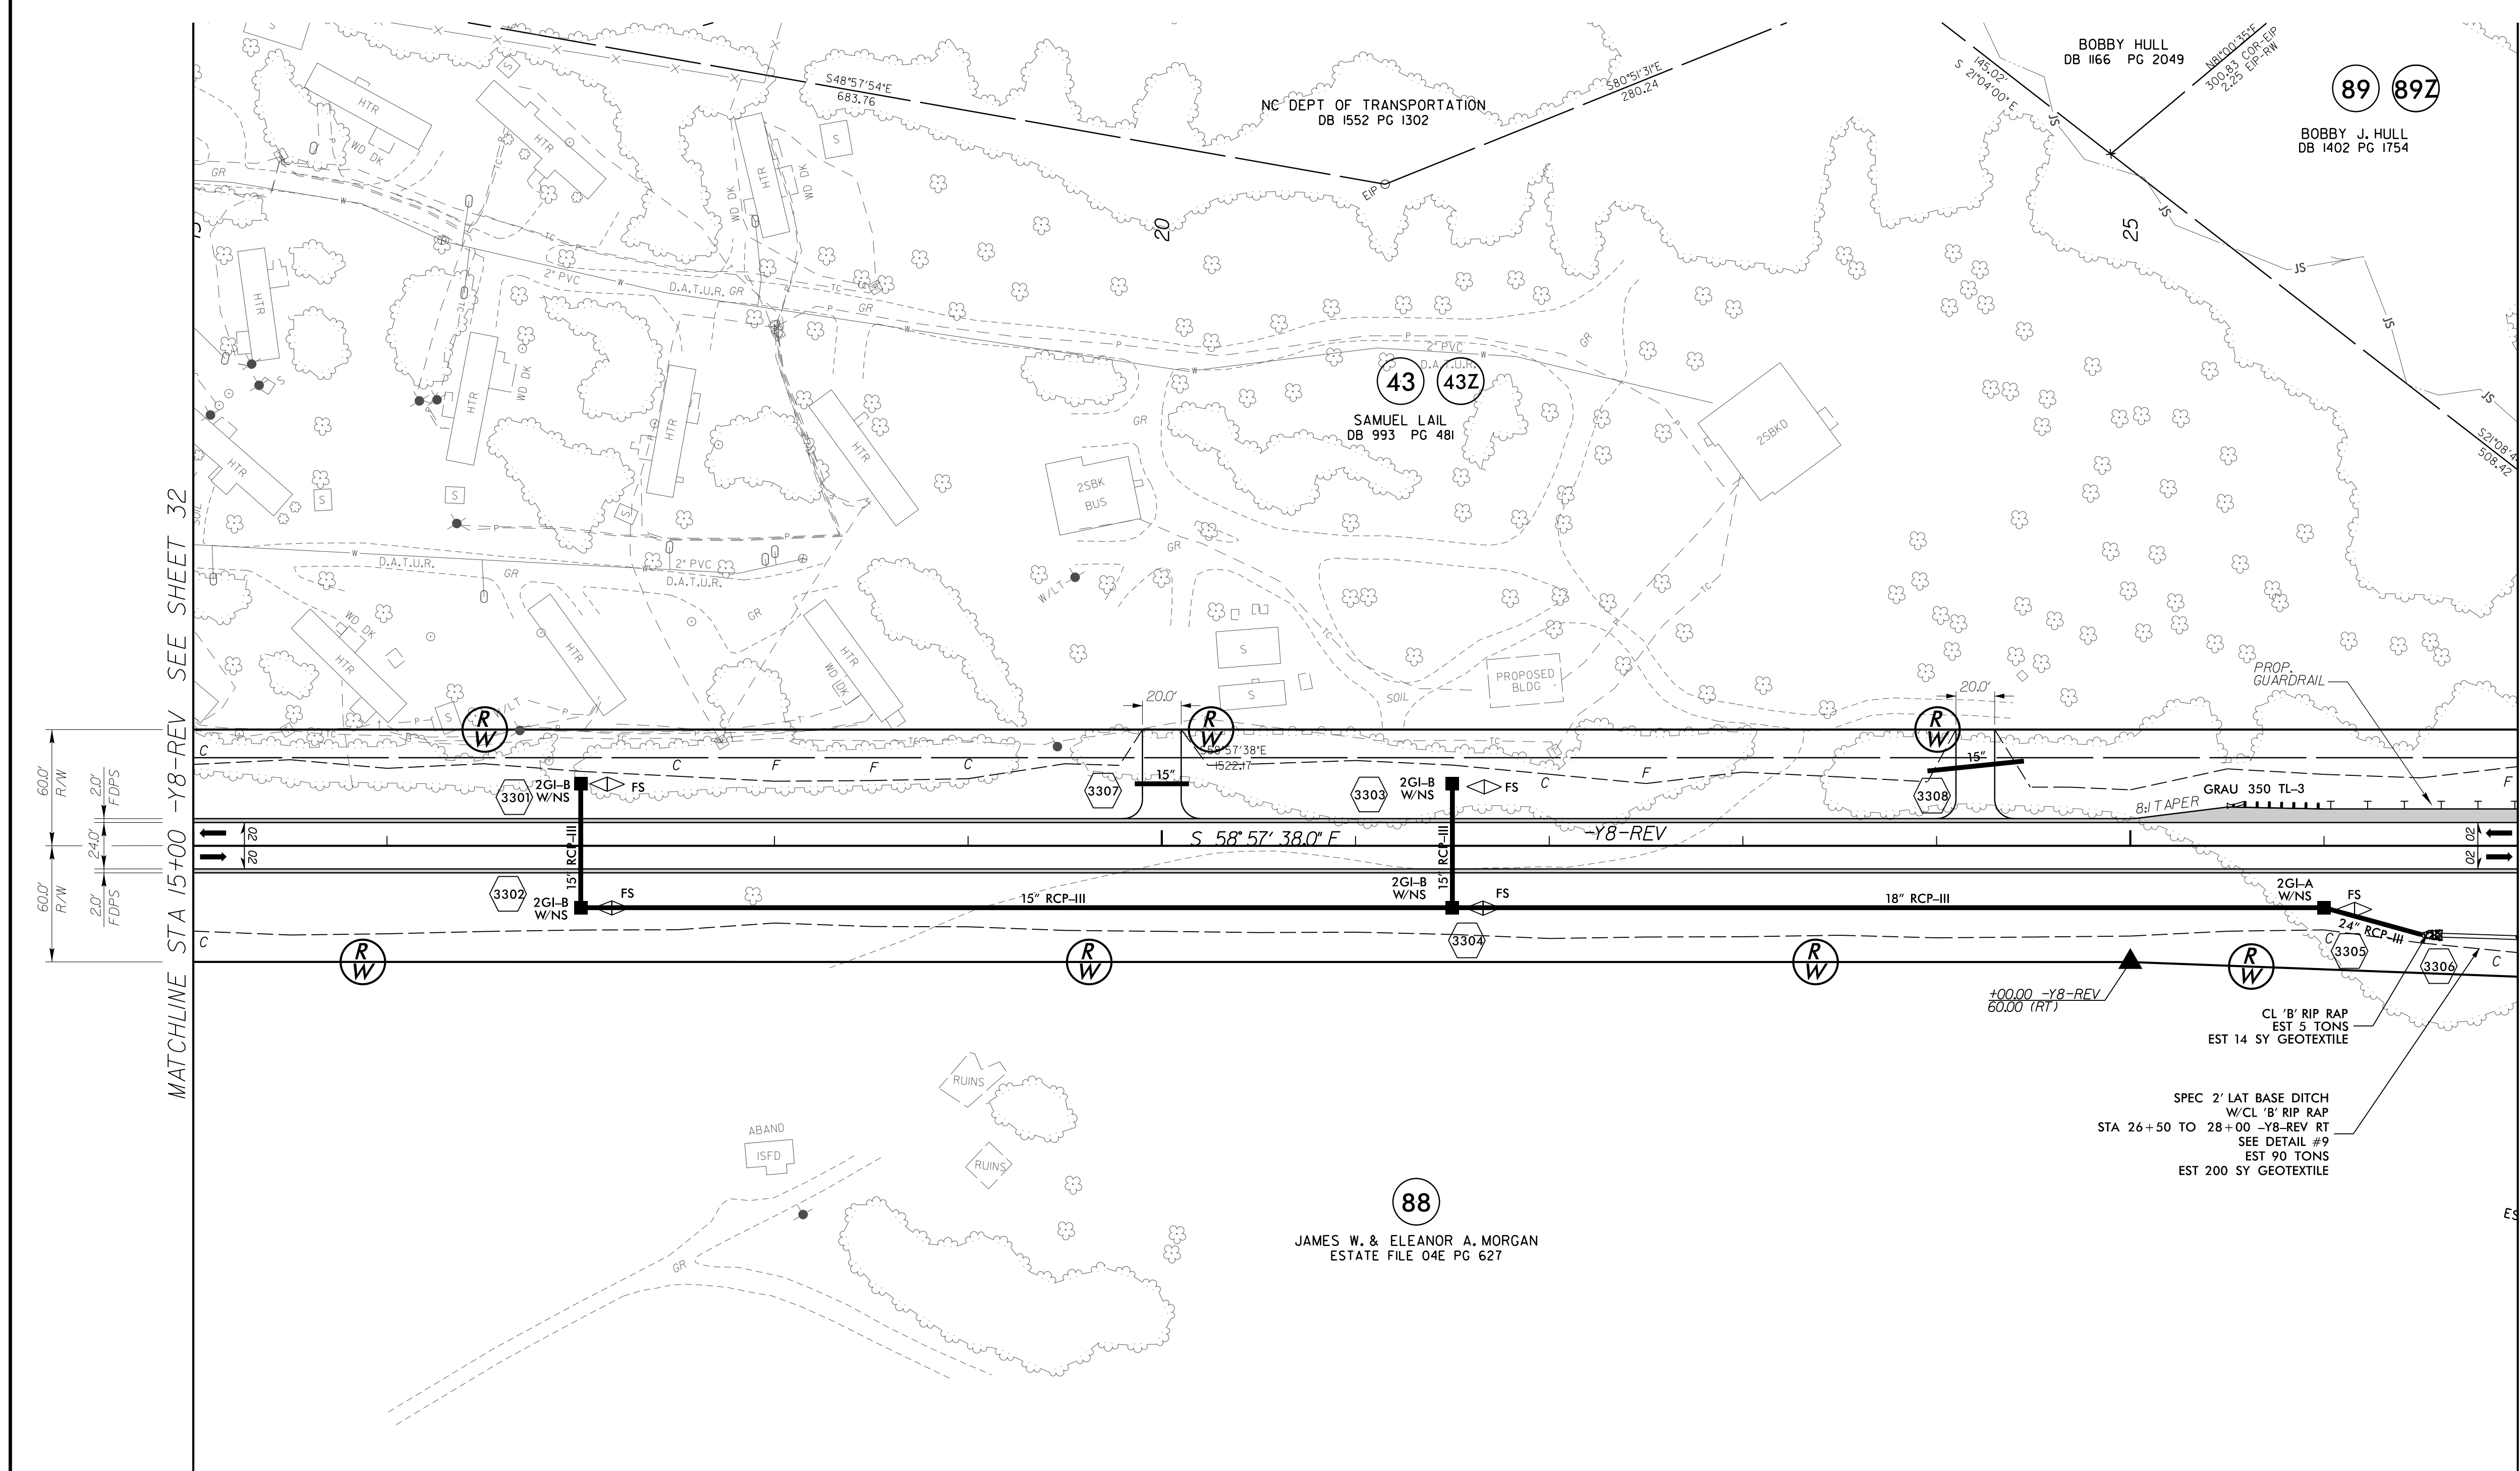
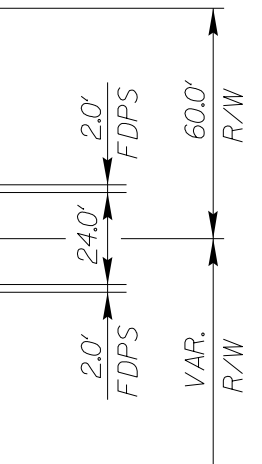
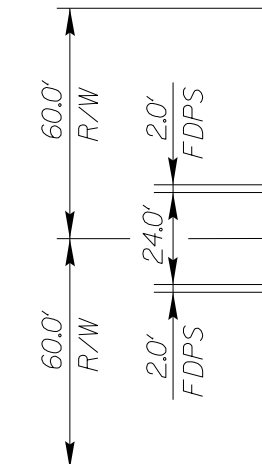


PROJECT REFERENCE NO. <i>R-2707C</i>		SHEET NO. 33	
RW SHEET NO.			
ROADWAY DESIGN ENGINEER		HYDRAULICS ENGINEER	
 SEAL 15869 ENGINEER 2556RAZES411... 4/12/2017		 SEAL 26971 ENGINEER 1089AD9101... 4/12/2017	
 moffatt & nichol 1700 FALLS OF THE ROUSE, SUITE 300 FLEETWOOD, NORTH CAROLINA 27841 919 781-9654 VOICE • 919 781-7889 FAX 919 781-9657		 Sunterra Design Group, P.A. 1114 JONES FRENCH RD. RALEIGH, NC 27608	
DOCUMENT NOT CONSIDERED FINAL UNLESS ALL SIGNATURES COMPLETED			



MATCHLINE STA 15+00 -Y8-REV SEE SHEET 32

MATCHLINE STA 27+00 -Y8-REV SEE SHEET 34



88
 JAMES W. & ELEANOR A. MORGAN
 ESTATE FILE 04E PG 627