


PROJECT REFERENCE NO. <i>R-2707C</i>	SHEET NO. 41
RW SHEET NO.	
ROADWAY DESIGN ENGINEER	HYDRAULICS ENGINEER
DOCUMENT NOT CONSIDERED FINAL UNLESS ALL SIGNATURES COMPLETED	

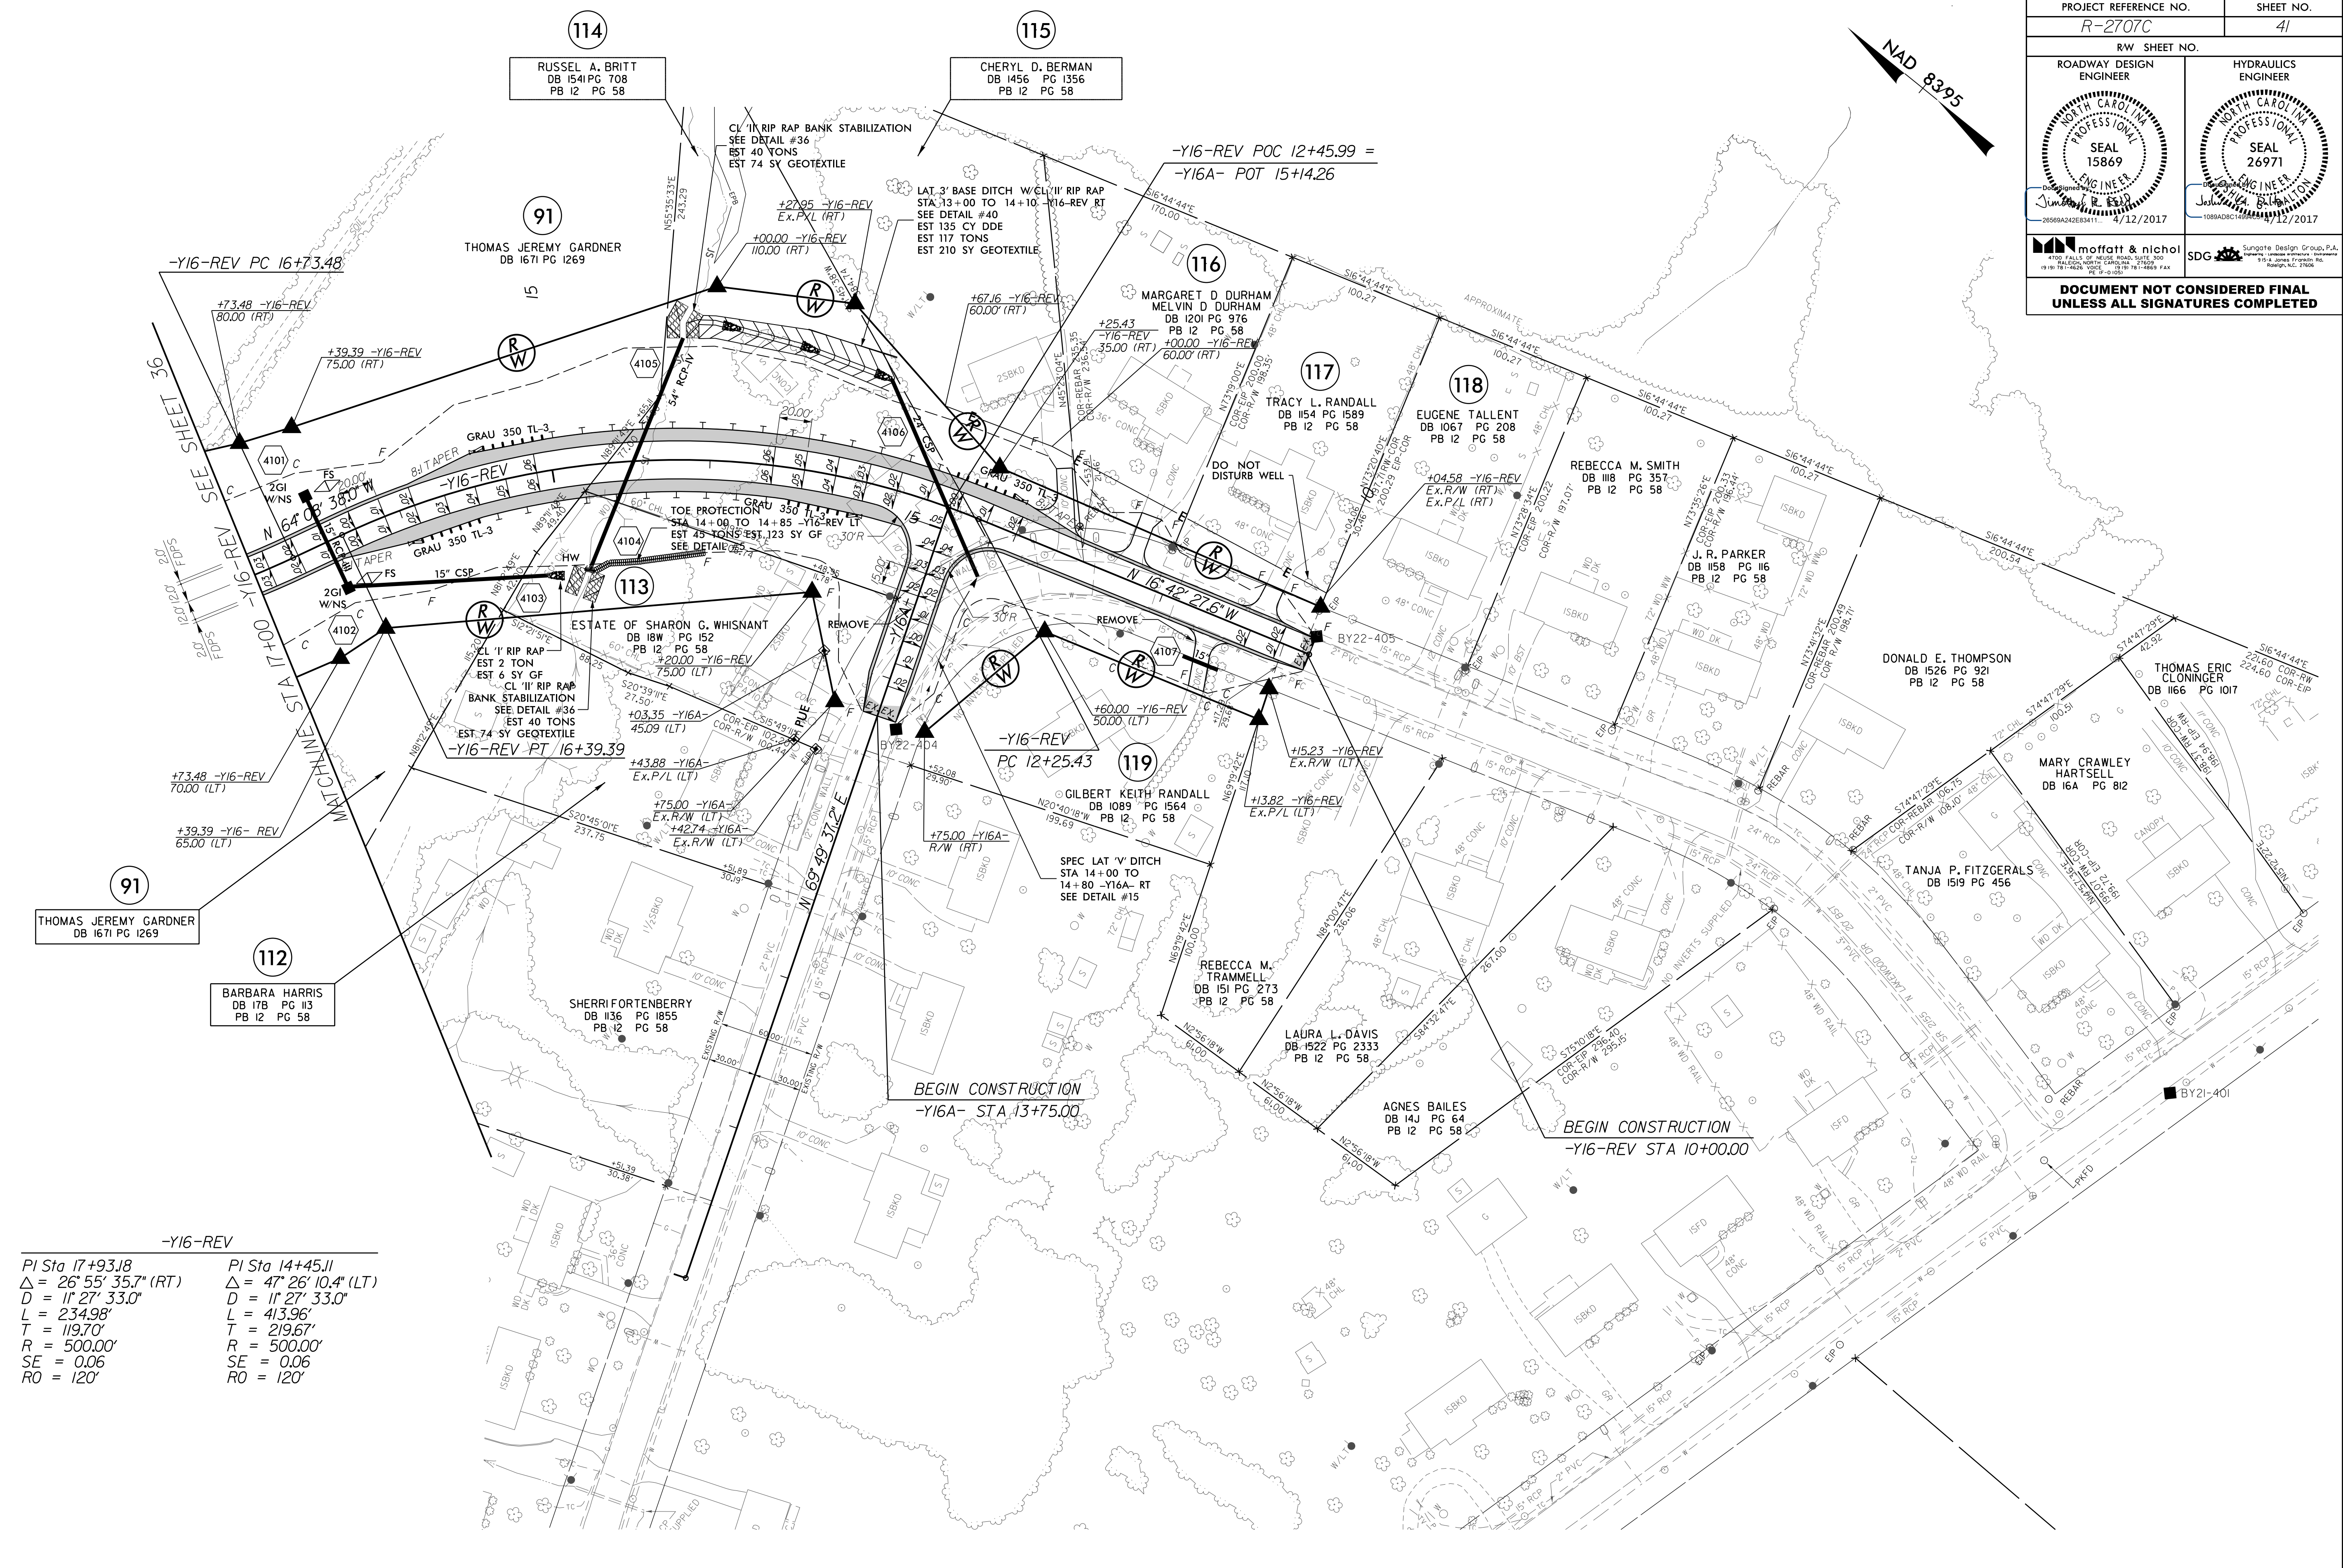

-Y16-REV

PI Sta 17+93.18	PI Sta 14+45.11
Δ = 26° 55' 35.7" (RT)	Δ = 47° 26' 10.4" (LT)
D = 11' 27' 33.0"	D = 11' 27' 33.0"
L = 234.98'	L = 413.96'
T = 119.70'	T = 219.67'
R = 500.00'	R = 500.00'
SE = 0.06	SE = 0.06
RO = 120'	RO = 120'

FOR DITCH DETAILS SEE SHEETS 2D-1 AND 2D-2
 FOR -Y16-REV PROFILE SEE SHEET 75
 FOR -Y16A- PROFILE SEE SHEET 75