
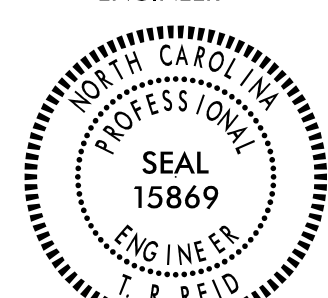
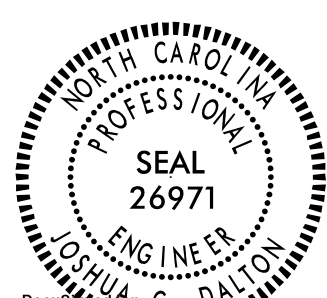
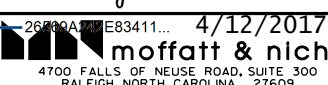


PROJECT REFERENCE NO. <i>R-2707C</i>	SHEET NO. <i>48</i>
ROADWAY DESIGN ENGINEER <i>Timothy R. Reid</i>	HYDRAULICS ENGINEER <i>Joshua G. Dalton</i>
	
 4700 FALLS OF NEUSE ROAD, SUITE 300 FAYETTEVILLE, NORTH CAROLINA 27404 919.781.4628 FAX 919.781.4629 FAX	 4700 FALLS OF NEUSE ROAD, SUITE 300 FAYETTEVILLE, NORTH CAROLINA 27404 919.781.4628 FAX 919.781.4629 FAX
DOCUMENT NOT CONSIDERED FINAL UNLESS ALL SIGNATURES COMPLETED	

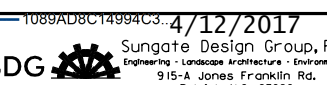