


-L- US 74 (SHELBY BYPASS)

PROJECT REFERENCE NO. R-2707C	SHEET NO. 55
ROADWAY DESIGN ENGINEER JIMMEY R. REID NORTH CAROLINA PROFESSIONAL ENGINEER SEAL 15869	HYDRAULICS ENGINEER JOSHUA G. DALTON NORTH CAROLINA PROFESSIONAL ENGINEER SEAL 26971
4/12/2017 moffatt & nichol 4700 FALLS OF NEUSE ROAD, SUITE 300 RALEIGH, NORTH CAROLINA 27609 919.881.4626 FAX 919.889.7744	4/12/2017 SDG Sungate Design Group, P.A. 11400 JONES FARM ROAD DURHAM, NORTH CAROLINA 27703 919.286.1100 FAX 919.286.1101

**DOCUMENT NOT CONSIDERED FINAL UNLESS ALL SIGNATURES COMPLETED**

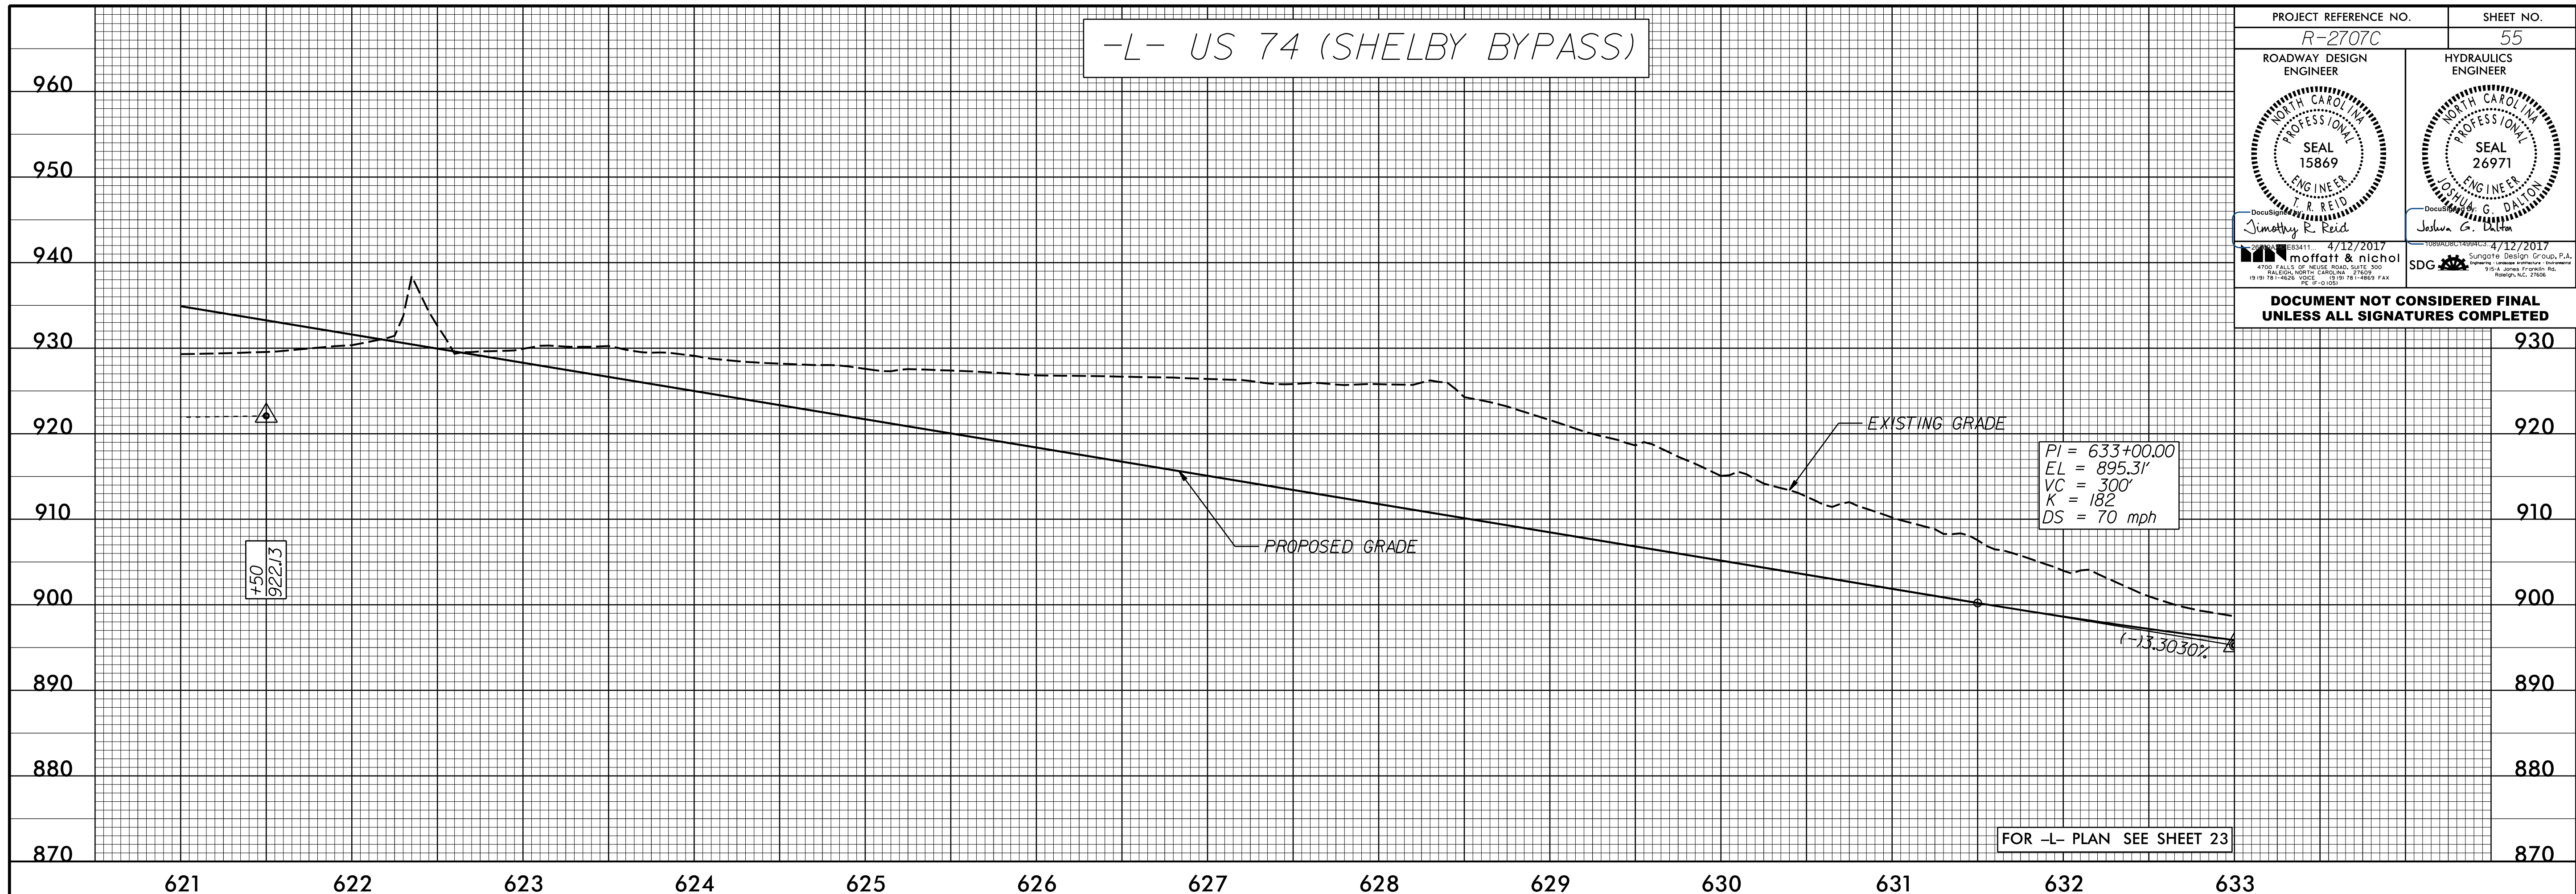

-L- US 74 (SHELBY BYPASS)

