

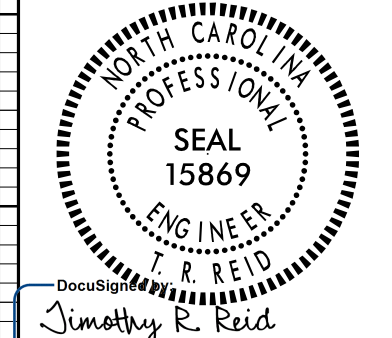


PROJECT REFERENCE NO. R-2707C	SHEET NO. 57
ROADWAY DESIGN ENGINEER 	HYDRAULICS ENGINEER 
4/12/2017 moffatt & nichol	4/12/2017 SDG

-Y4REV- SR 1827 (McBRAYER SPRINGS RD)

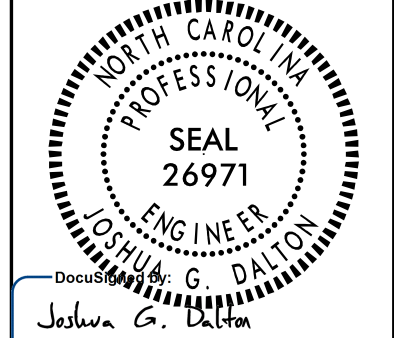

-Y4REV- SR 1827 (McBRAYER SPRINGS RD)

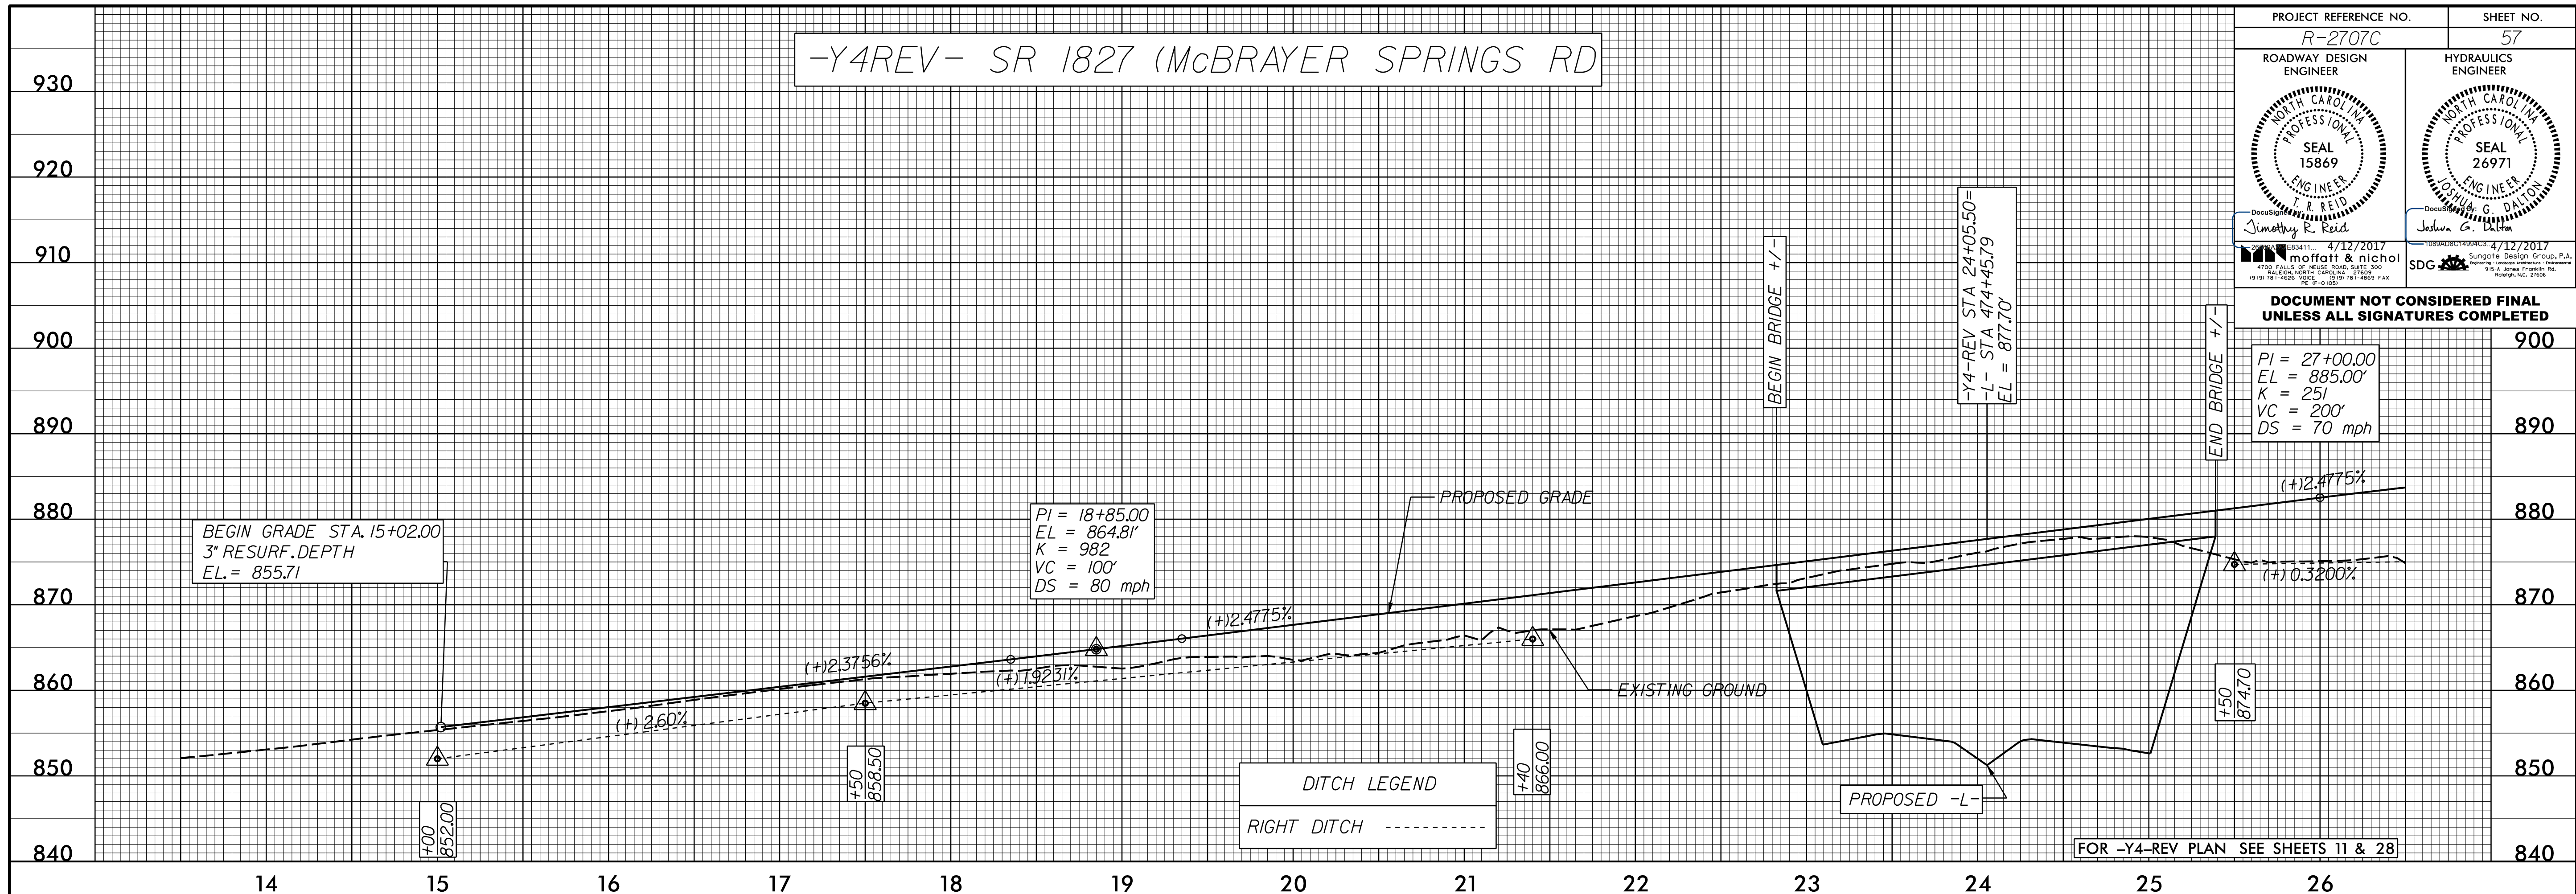