


NOTE: FOR SITE 3 DETAILS, SEE TMP-18 AND TMP-19.
 STA. 15+02+/- -Y4-REV TO STA. 34+76+/- -Y4-REV,
 STA. 12+00+/- -Y18- TO STA. 16+60+/- -Y18- ,
 STA. 471+00+/- -L- TO STA. 474+00+/- -L-

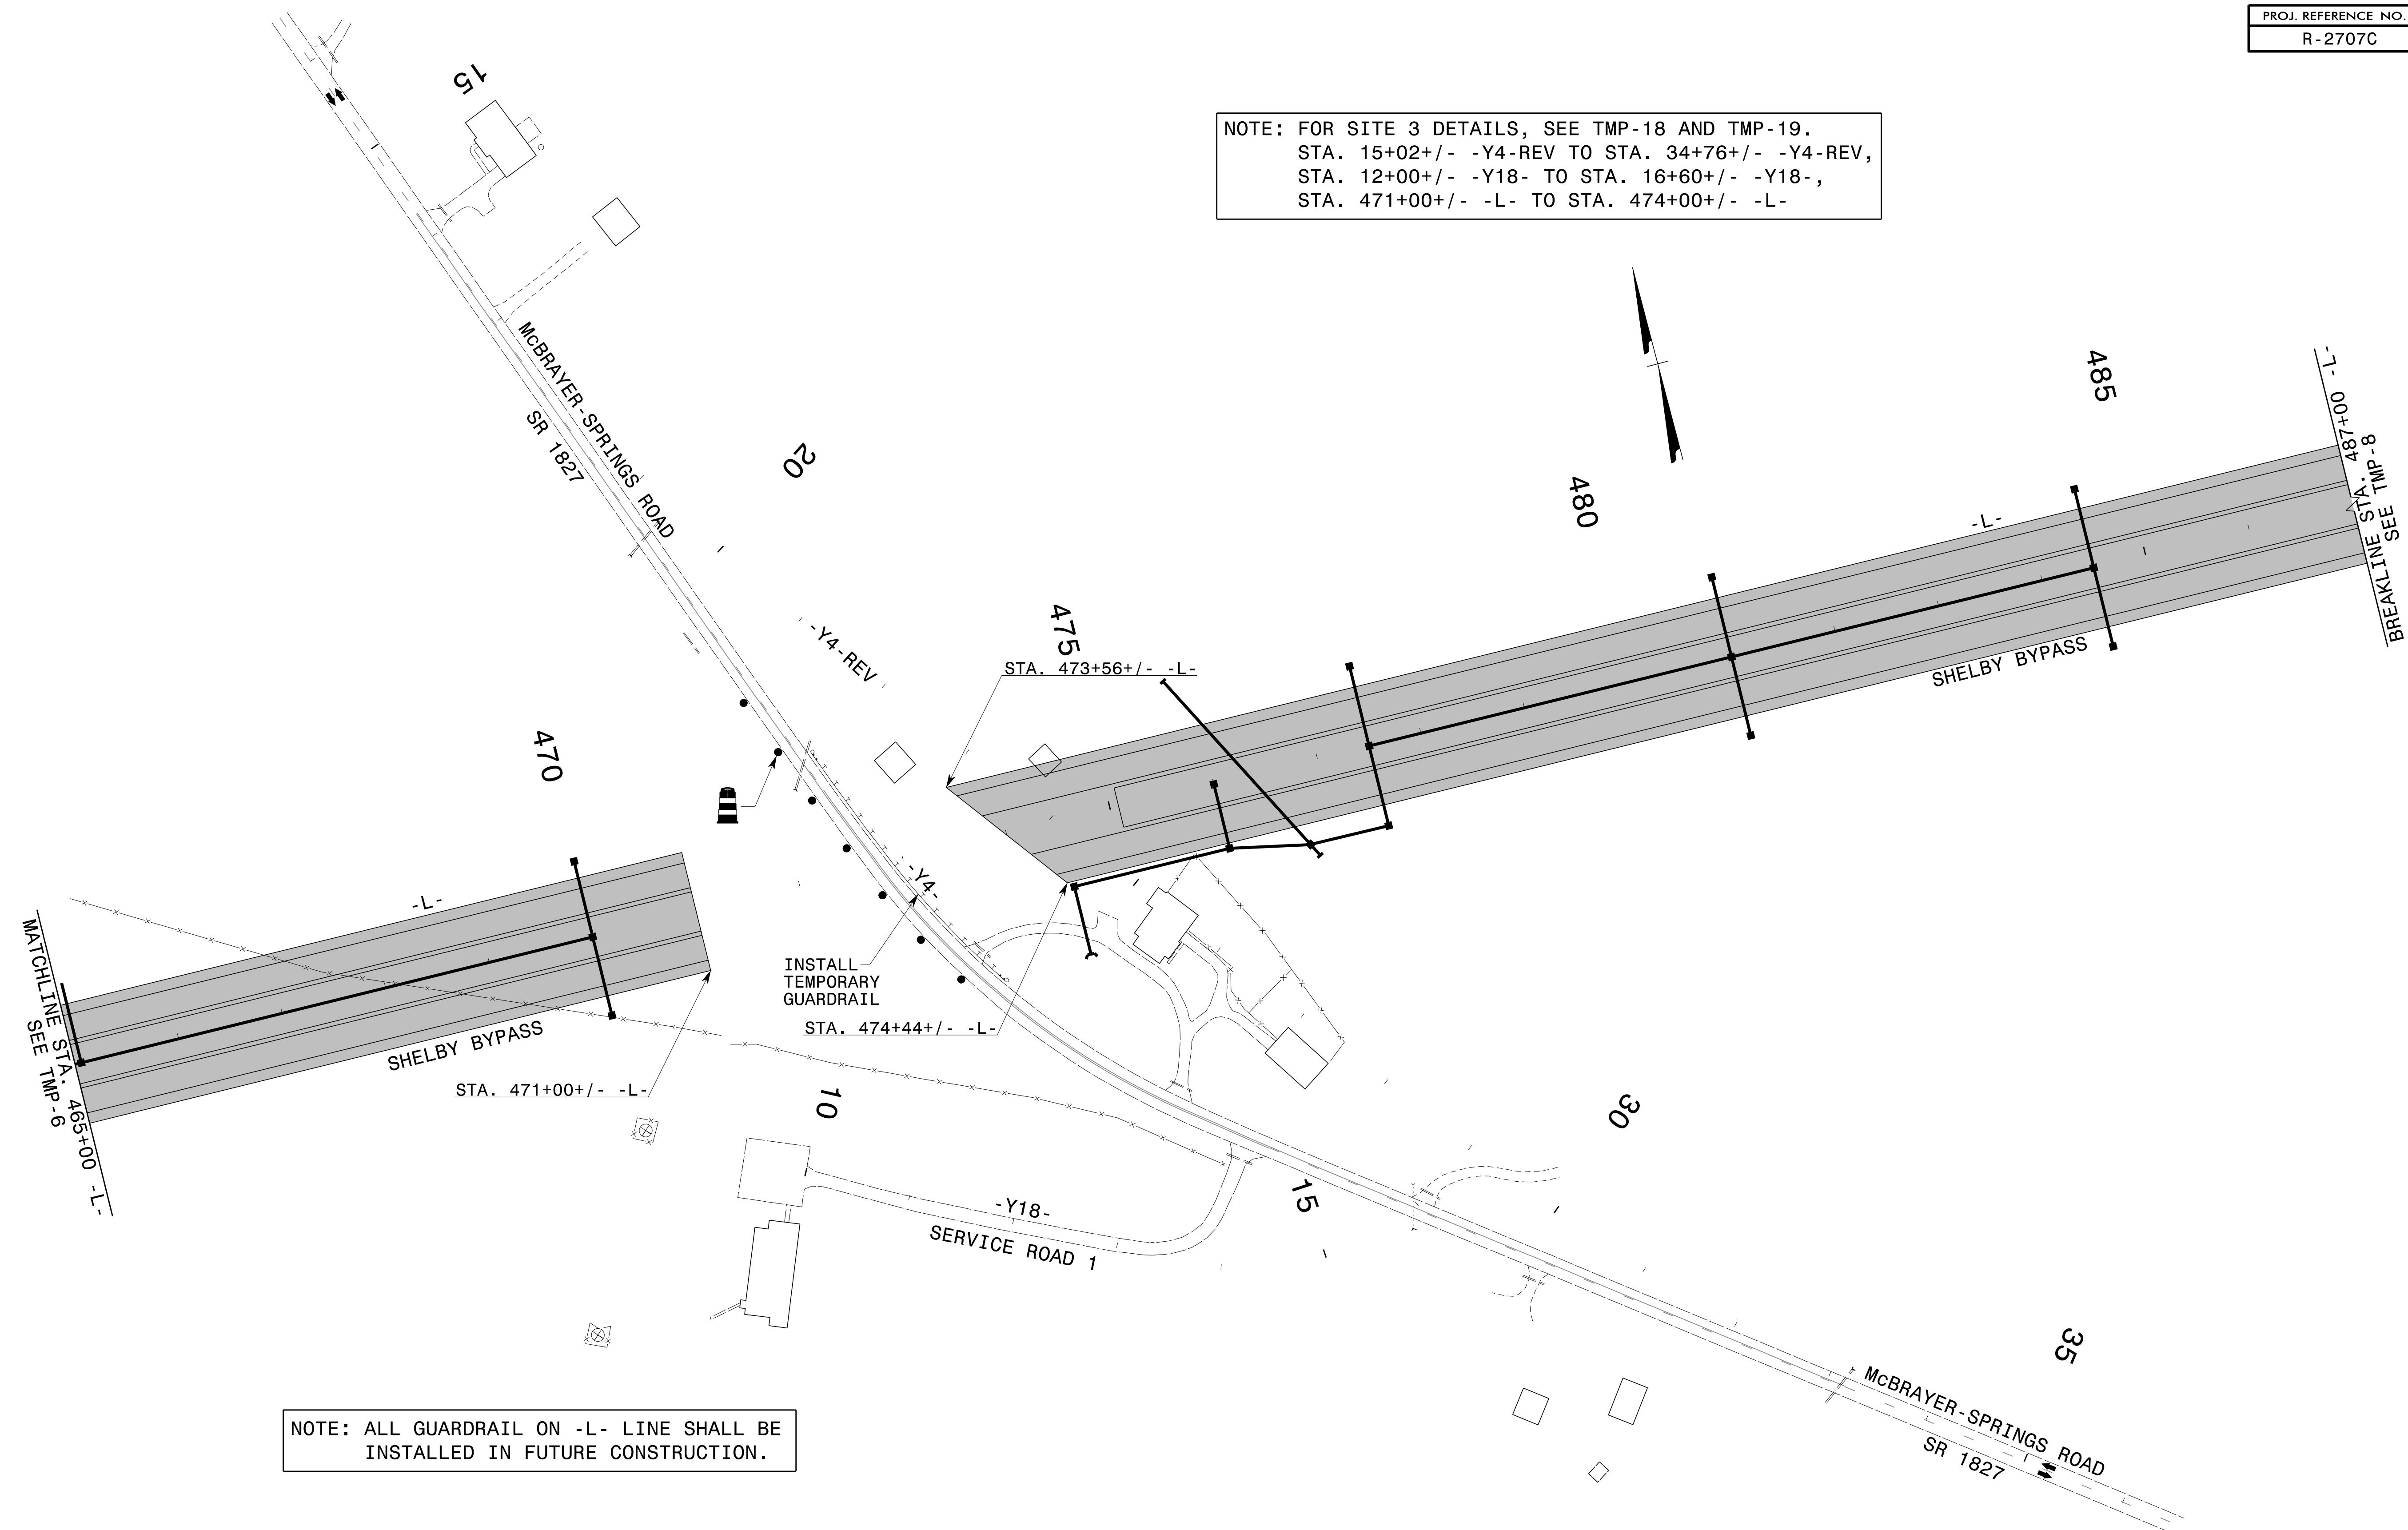


NOTE: ALL GUARDRAIL ON -L- LINE SHALL BE INSTALLED IN FUTURE CONSTRUCTION.

2/16/2017
 P:\TIP\Projects-R\2707C\TrafficControl\TCP\L- LINE\2707C_TC_PHL_TMP07.dgn
 User:scodts

APPROVED: *Don A. Parker*
40482802618410...

DATE: 2/16/2017

**DOCUMENT NOT CONSIDERED FINAL
 UNLESS ALL SIGNATURES COMPLETED**

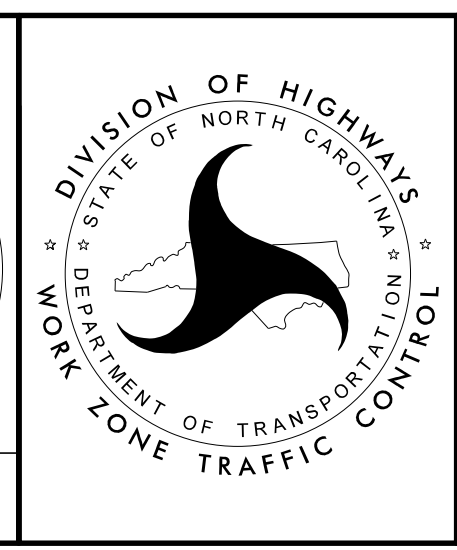

**-L- LINE
 PHASE I DETAILS**