


NOTE: FOR SITE 4 DETAILS, SEE TMP-20 AND TMP-21.  
 STA. 20+15+/- -Y5- TO STA. 20+75+/- -Y5- ,  
 STA. 10+00+/- -Y6A- TO STA. 20+70+/- -Y6A- ,  
 STA. 10+12+/- -DR3- TO STA. 11+33+/- -DR3- ,  
 STA. 507+00+/- -L- TO STA. 513+00+/- -L-

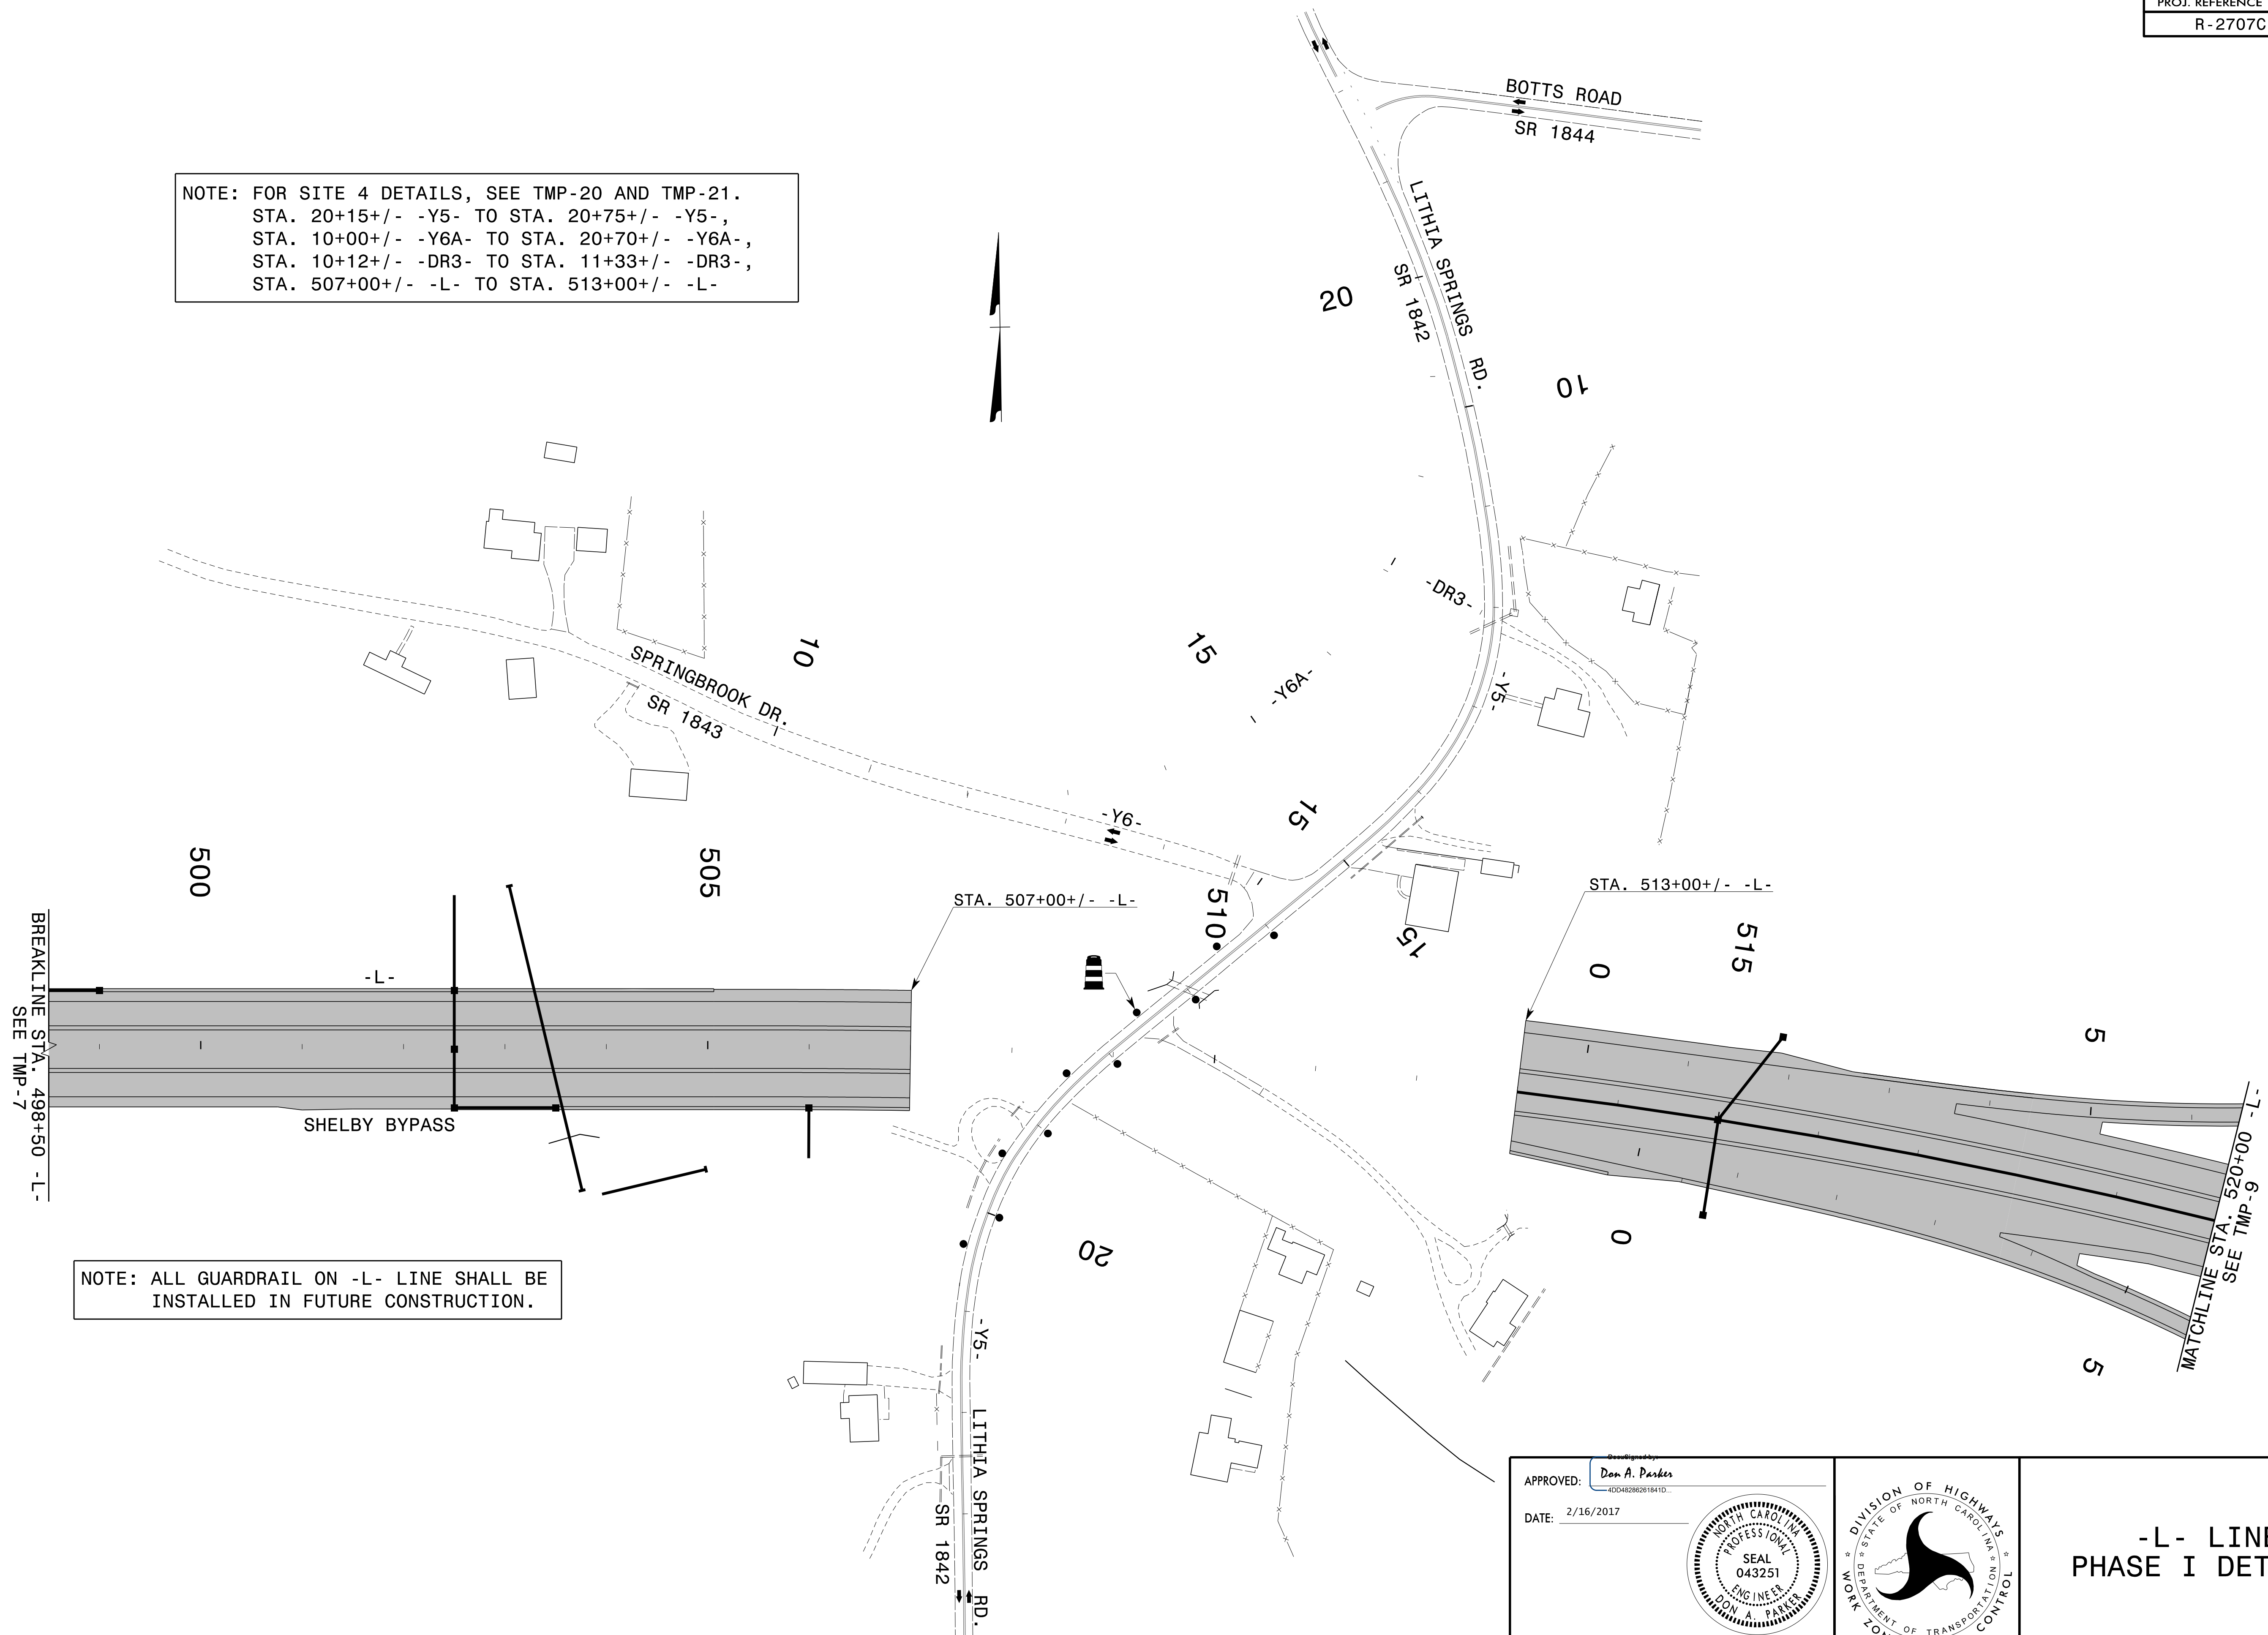

NOTE: ALL GUARDRAIL ON -L- LINE SHALL BE INSTALLED IN FUTURE CONSTRUCTION.

BREAKLINE STA. 498+50 -L-  
 SEE TMP-7


MATCHLINE STA. 520+00  
 SEE TMP-9

2/16/2017  
 P:\TIP\Projects-R\2707C\TrafficControl\TCP\L- LINE\2707C\_TC\_PHL\_TMP08.dgn  
 User:scodts

APPROVED: *Don A. Parker*  
40482802618410...

DATE: 2/16/2017

**DOCUMENT NOT CONSIDERED FINAL  
 UNLESS ALL SIGNATURES COMPLETED**

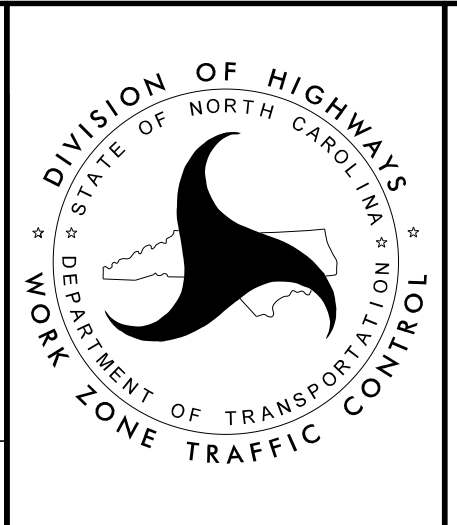

**-L- LINE  
 PHASE I DETAILS**