


NOTE: ALL GUARDRAIL ON -L- LINE SHALL BE INSTALLED IN FUTURE CONSTRUCTION.

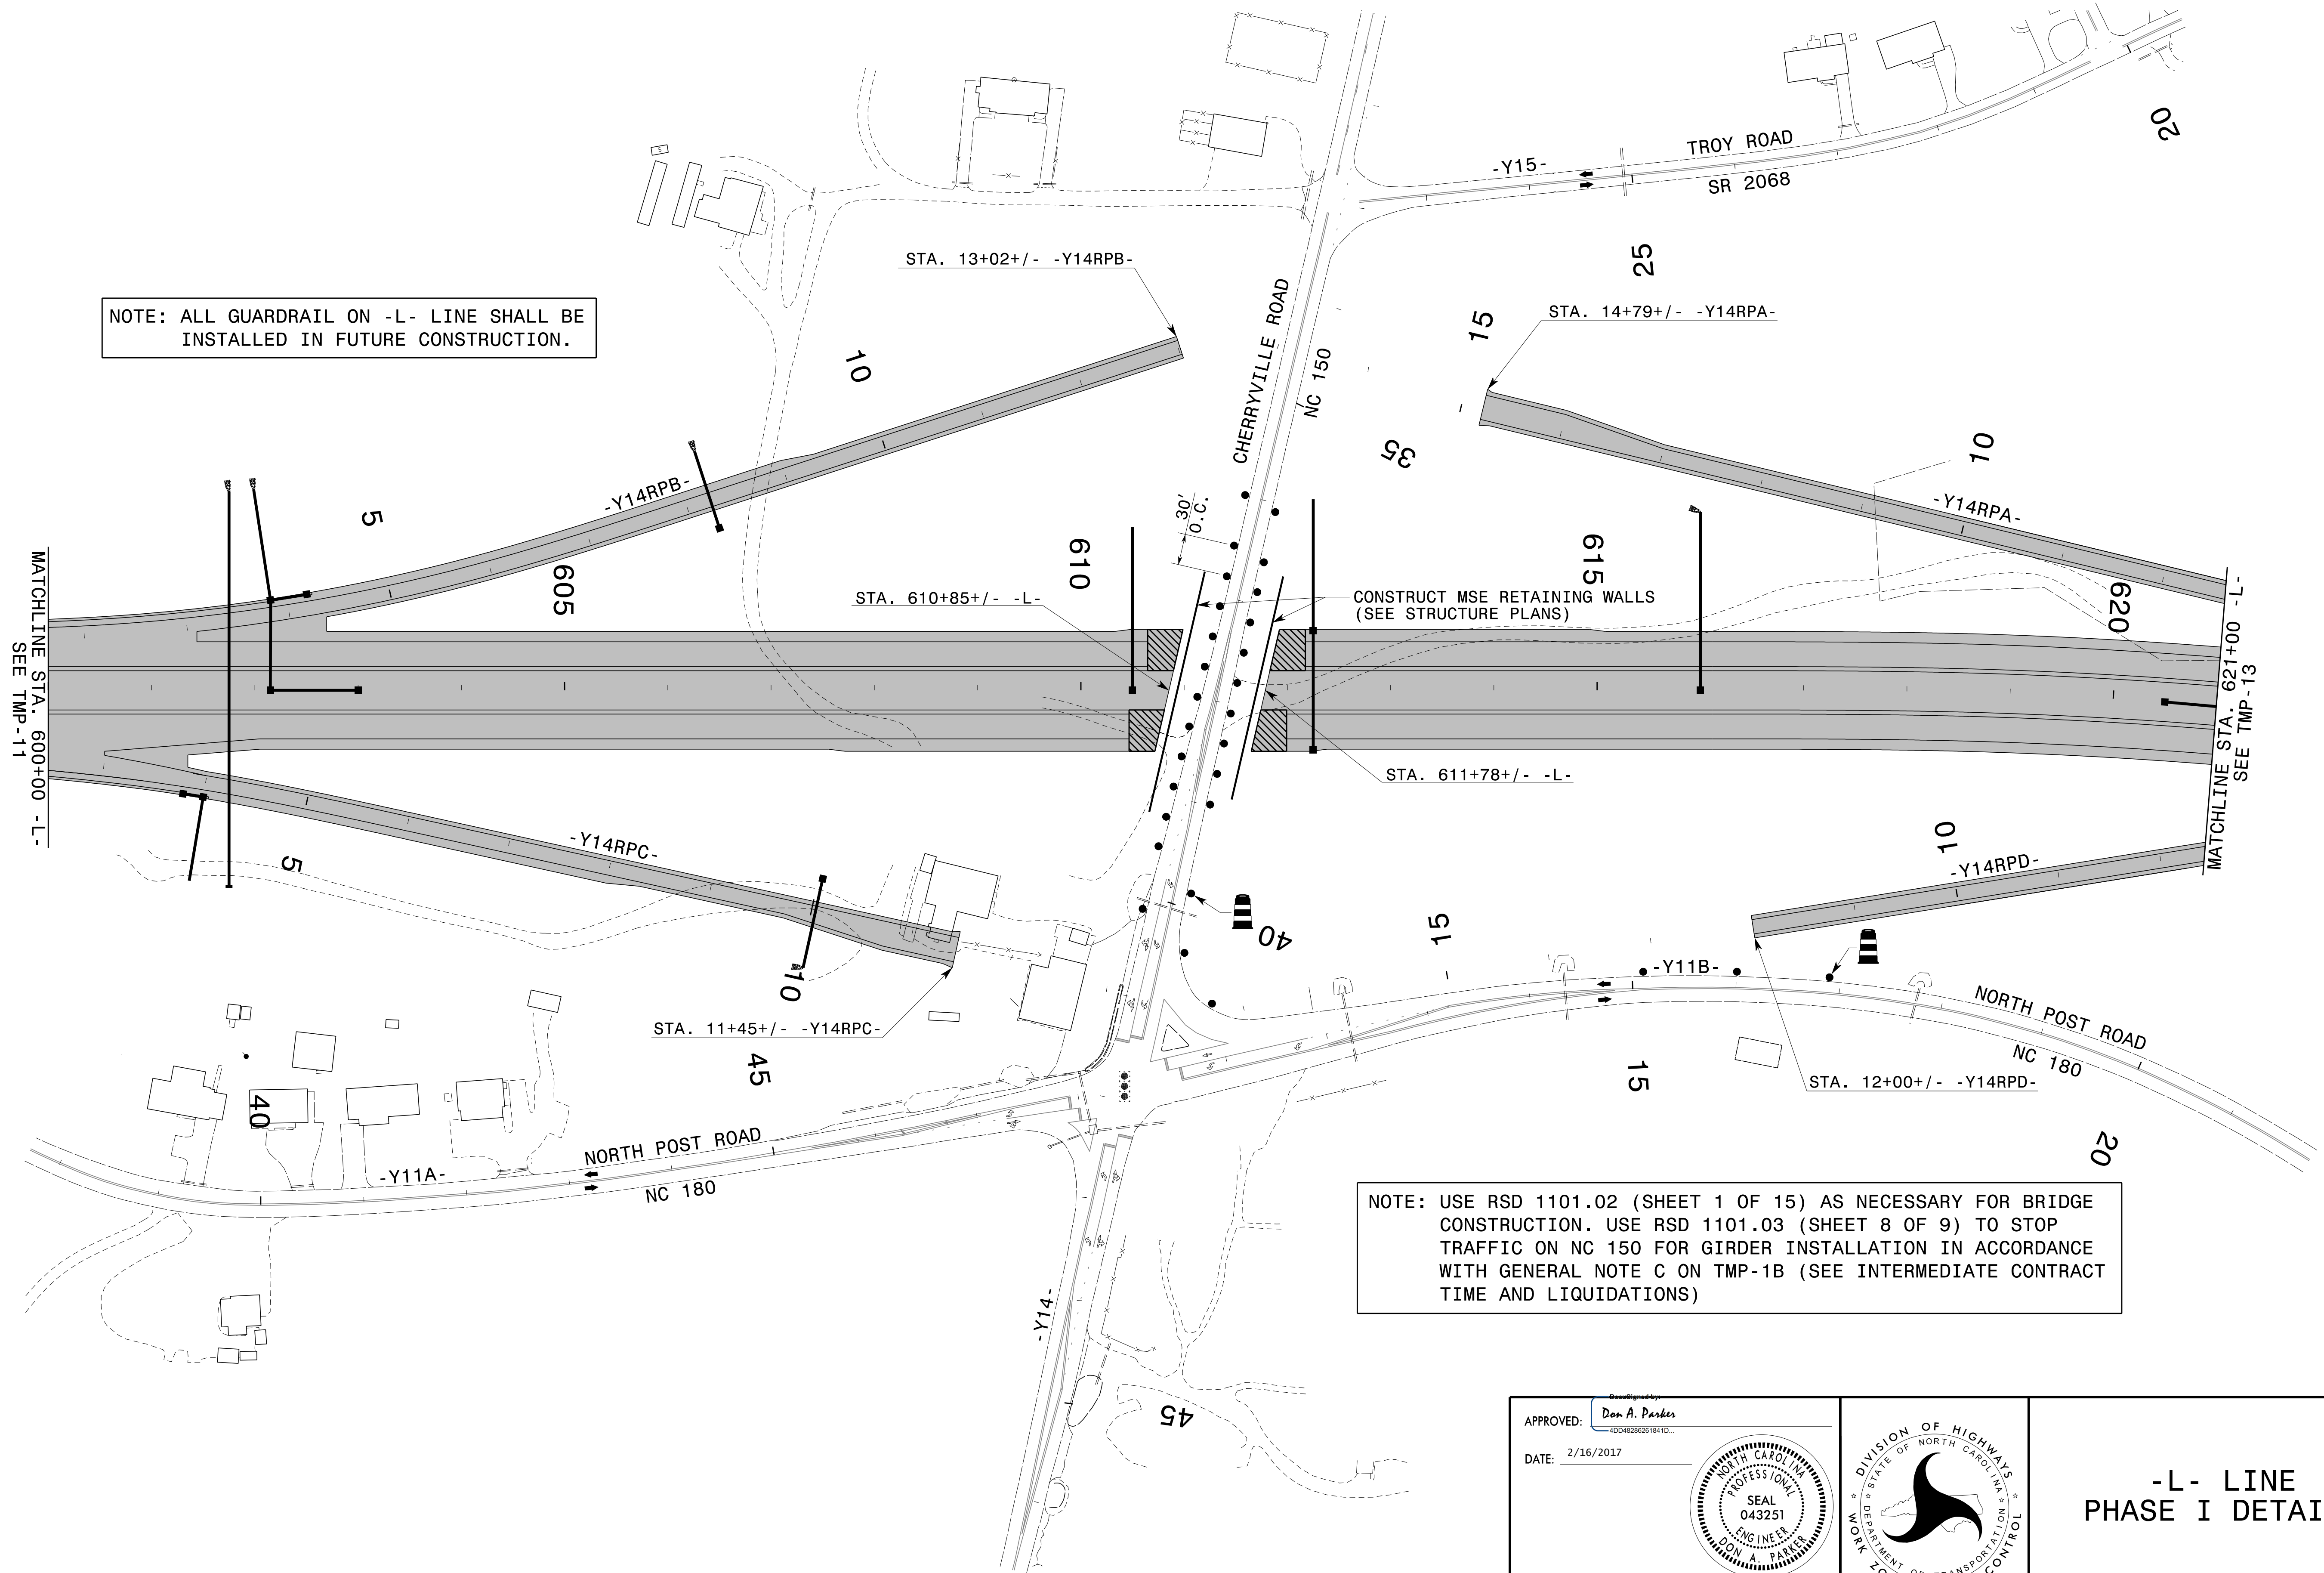


NOTE: USE RSD 1101.02 (SHEET 1 OF 15) AS NECESSARY FOR BRIDGE CONSTRUCTION. USE RSD 1101.03 (SHEET 8 OF 9) TO STOP TRAFFIC ON NC 150 FOR GIRDER INSTALLATION IN ACCORDANCE WITH GENERAL NOTE C ON TMP-1B (SEE INTERMEDIATE CONTRACT TIME AND LIQUIDATIONS)

2/16/2017  
 P:\TIP\Projects-R\2707C\TrafficControl\TCP\ -L- LINE\2707C\_TC\_PHL\_TMP12.dgn  
 User:scodts

APPROVED: *Don A. Parker*  
 DATE: 2/16/2017

SEAL  
 043251  
 ENGINEER  
 DON A. PARKER

**DOCUMENT NOT CONSIDERED FINAL  
 UNLESS ALL SIGNATURES COMPLETED**

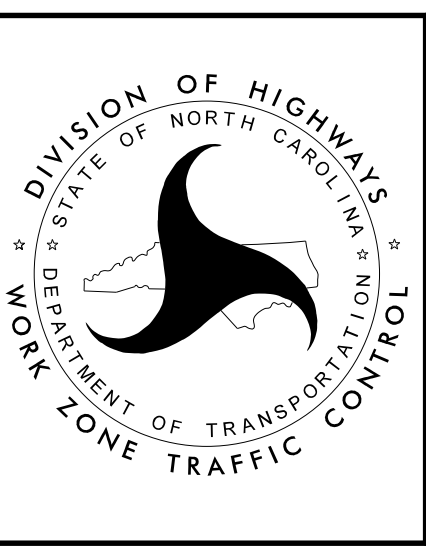

**-L- LINE  
 PHASE I DETAILS**