


**\*\* SEE RSD 1101.03, SHEET 1 OF 9, FOR ADDITIONAL WORK ZONE SIGNS AND LOCATIONS**

2/16/2017  
 P:\TIP\Projects-R\2707C\TrafficControl\TCP\SITE\_2\2707C\_TC\_SITE2\_PHL\_TMP16.dgn  
 User:scodts

APPROVED: *Don A. Parker*  
 DATE: 2/16/2017

**DOCUMENT NOT CONSIDERED FINAL  
UNLESS ALL SIGNATURES COMPLETED**

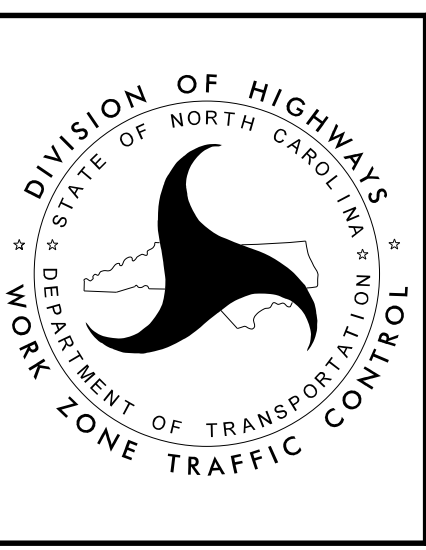

**SITE 2  
 PHASE I  
 OFF-SITE DETOUR  
 NORTH LAFAYETTE ST.  
 SR 1005  
 (-Y3-)**