


NOTE: ALL GUARDRAIL ON -L- LINE SHALL BE INSTALLED IN FUTURE CONSTRUCTION.

2/16/2017
P:\TIP\Projects-R\2707C\TrafficControl\TCP\SITE_4\2707C_TC_SITE4_PHL_TMP20.dgn
User:scodts

APPROVED: *Don A. Parker*
DATE: 2/16/2017

**DOCUMENT NOT CONSIDERED FINAL
UNLESS ALL SIGNATURES COMPLETED**

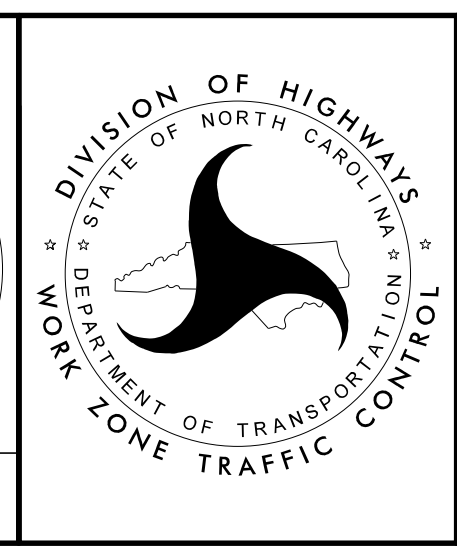

**SITE 4
PHASE I DETAILS
LITHIA SPRINGS RD.
(-Y5-)**