

TEMPORARY PAVEMENT MARKING LEGEND	
(PA)	PAINT - WHITE EDGELINE - (4")
(PI)	PAINT - YELLOW DOUBLE CENTER - (4")


REFER TO RSD NOS. 1205.01, 1205.02, 1250.01, AND 1251.01 FOR PLACEMENT OF TEMPORARY PAVEMENT MARKINGS AND MARKERS UNLESS NOTED OTHERWISE.

NOTE: WARNING SIGNS MAY BE REMOVED FOR THE CLOSURE OF LITHIA SPRINGS RD. (SR 1842) UPON INSTALLATION OF PERMANENT SIGNING.

NOTE: ALL GUARDRAIL ON -L- LINE SHALL BE INSTALLED IN FUTURE CONSTRUCTION.

APPROVED: *Don A. Parker*  
 DATE: 2/16/2017

**DOCUMENT NOT CONSIDERED FINAL UNLESS ALL SIGNATURES COMPLETED**

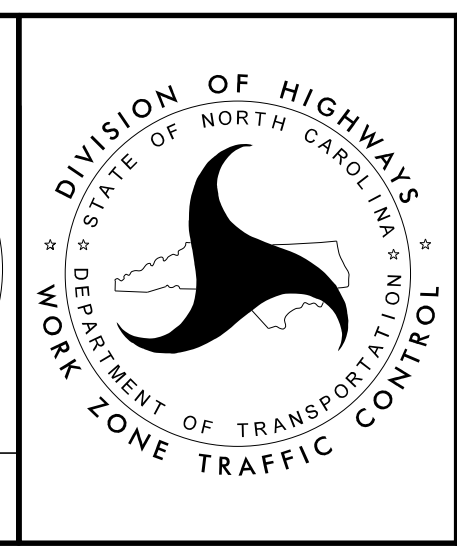

**SITE 4  
 PHASE II DETAILS  
 LITHIA SPRINGS RD.  
 (-Y5-)**

2/16/2017  
 P:\TIP\Projects-R\2707C\TrafficControl\TCP\SITE\_4\R2707C\_TC\_SITE4\_PH2\_TMP21.dgn  
 User:scodts