
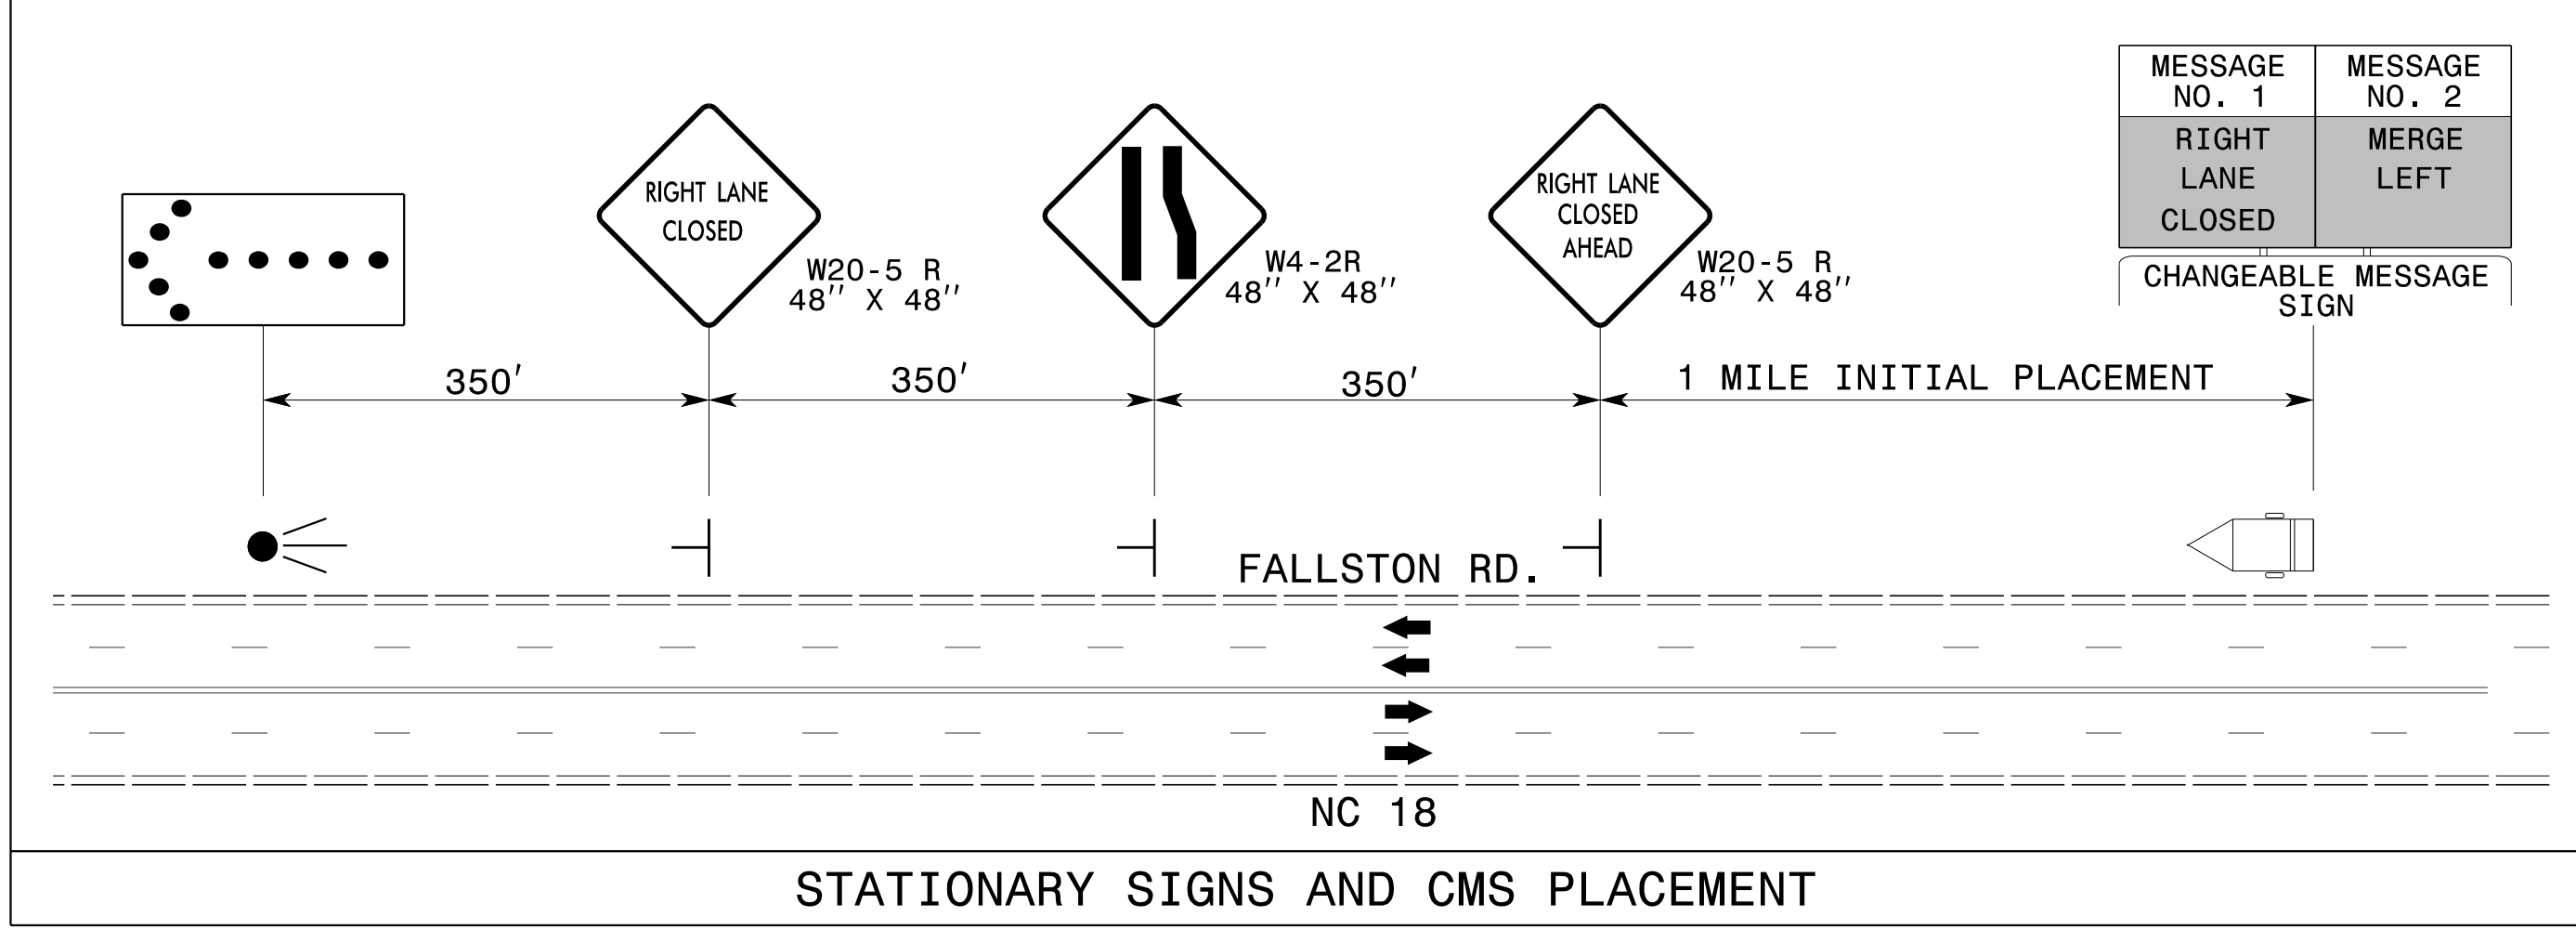


SEE TMP-27
BREAKLINE STA. 15+00 -Y8-REV

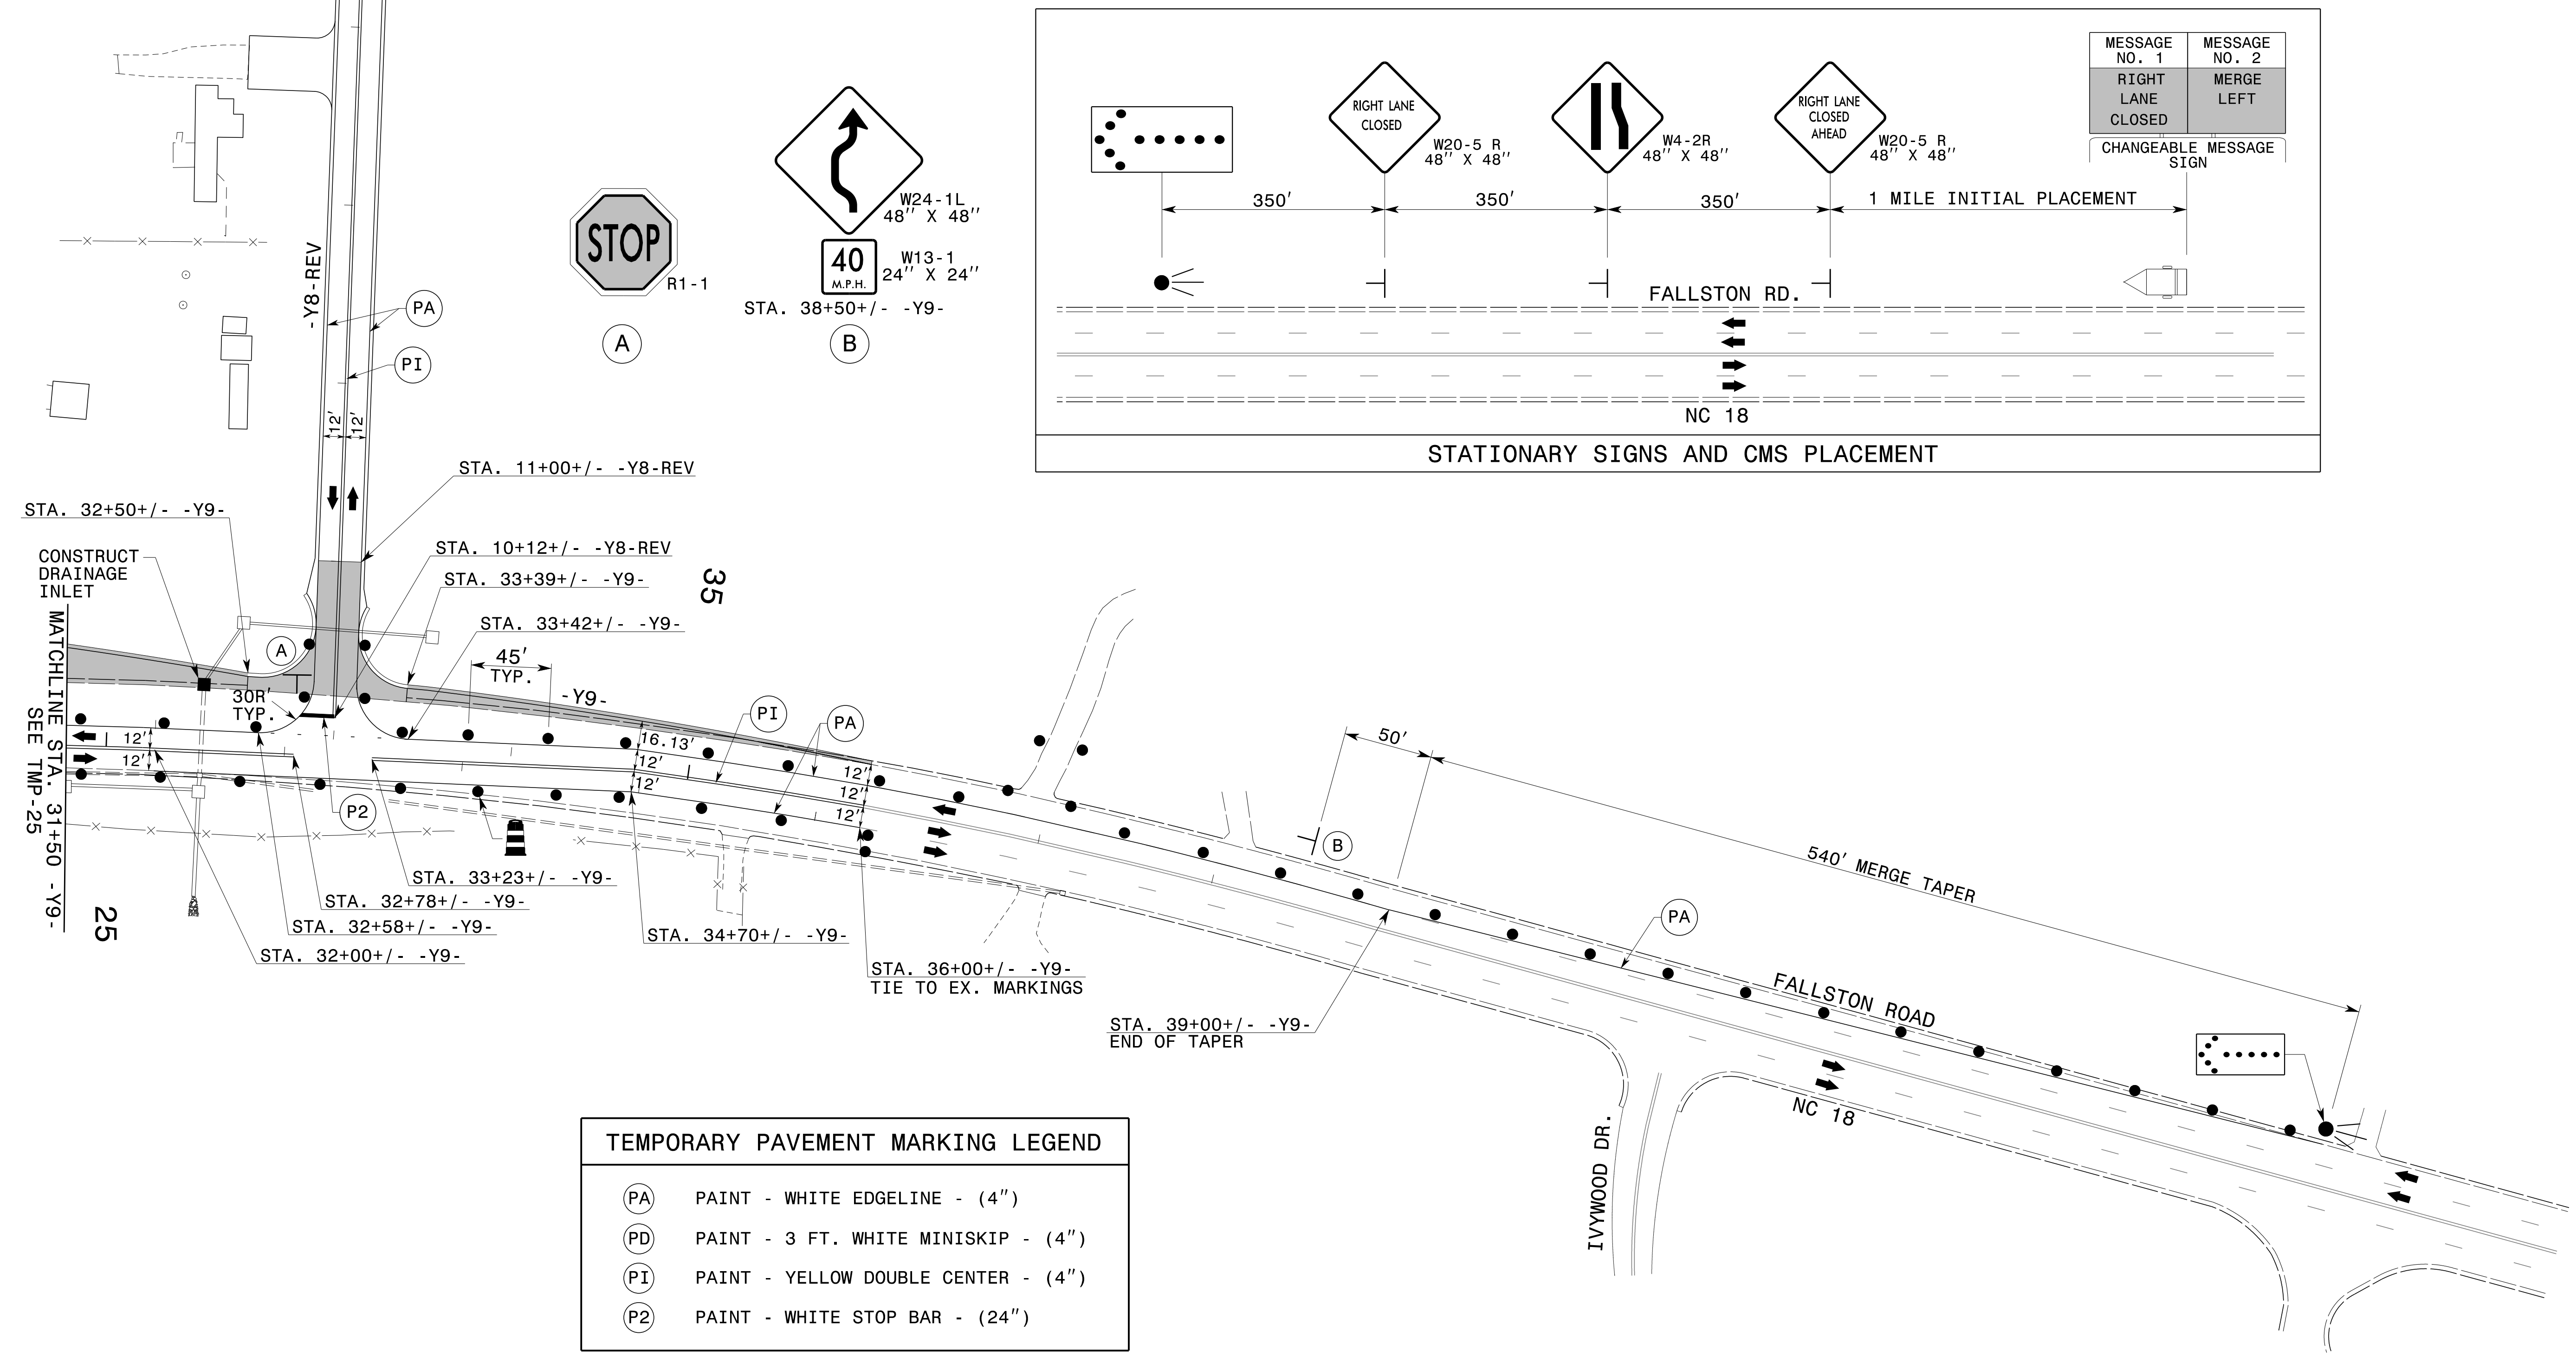


TEMPORARY PAVEMENT MARKING LEGEND	
(PA)	PAINT - WHITE EDGELINE - (4")
(PD)	PAINT - 3 FT. WHITE MINISKIP - (4")
(PI)	PAINT - YELLOW DOUBLE CENTER - (4")
(P2)	PAINT - WHITE STOP BAR - (24")

REFER TO RSD NOS. 1205.01, 1205.02, 1250.01, AND 1251.01 FOR PLACEMENT OF TEMPORARY PAVEMENT MARKINGS AND MARKERS UNLESS NOTED OTHERWISE.

APPROVED: *Don A. Parker*
DATE: 2/16/2017

**DOCUMENT NOT CONSIDERED FINAL
UNLESS ALL SIGNATURES COMPLETED**

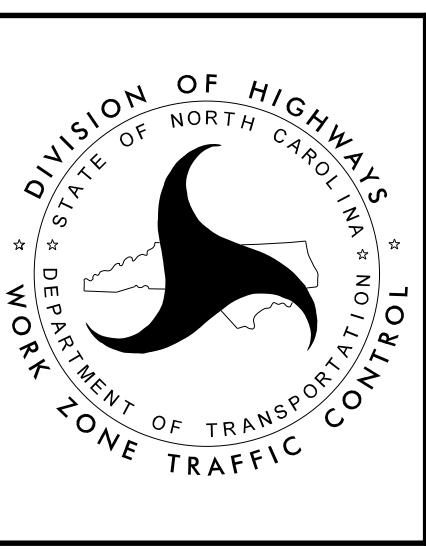

**SITE 5
PHASE II DETAILS
FALLSTON ROAD
NC 18
(-Y9- & -Y8-REV)**

2/16/2017
P:\TIP\Projects-R\2707C\TrafficControl\TCP\SITE_5\2707C_TC_SITES_PH2_TMP26.dgn
User:scodts