
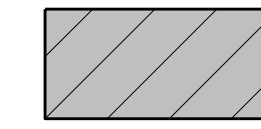
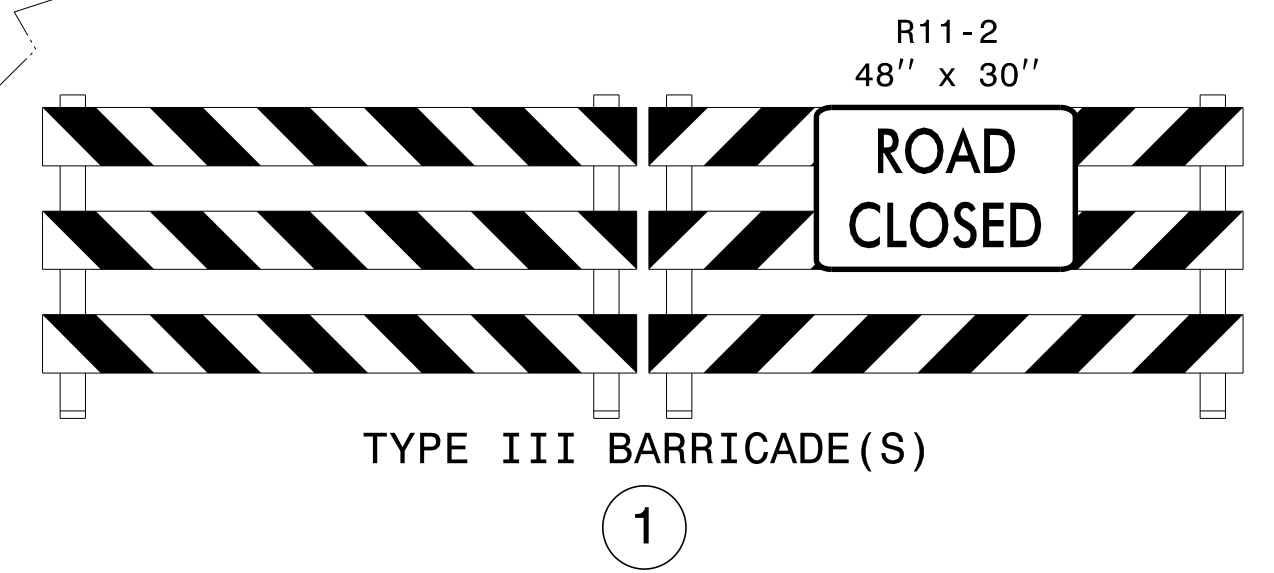



TEMPORARY PAVEMENT MARKING LEGEND	
(PA)	PAINT - WHITE EDGELINE - (4")
(PI)	PAINT - YELLOW DOUBLE CENTER - (4")

REFER TO RSD NOS. 1205.01, 1205.02, 1250.01, AND 1251.01 FOR PLACEMENT OF TEMPORARY PAVEMENT MARKINGS AND MARKERS UNLESS NOTED OTHERWISE.


 ONGOING -L- CONSTRUCTION

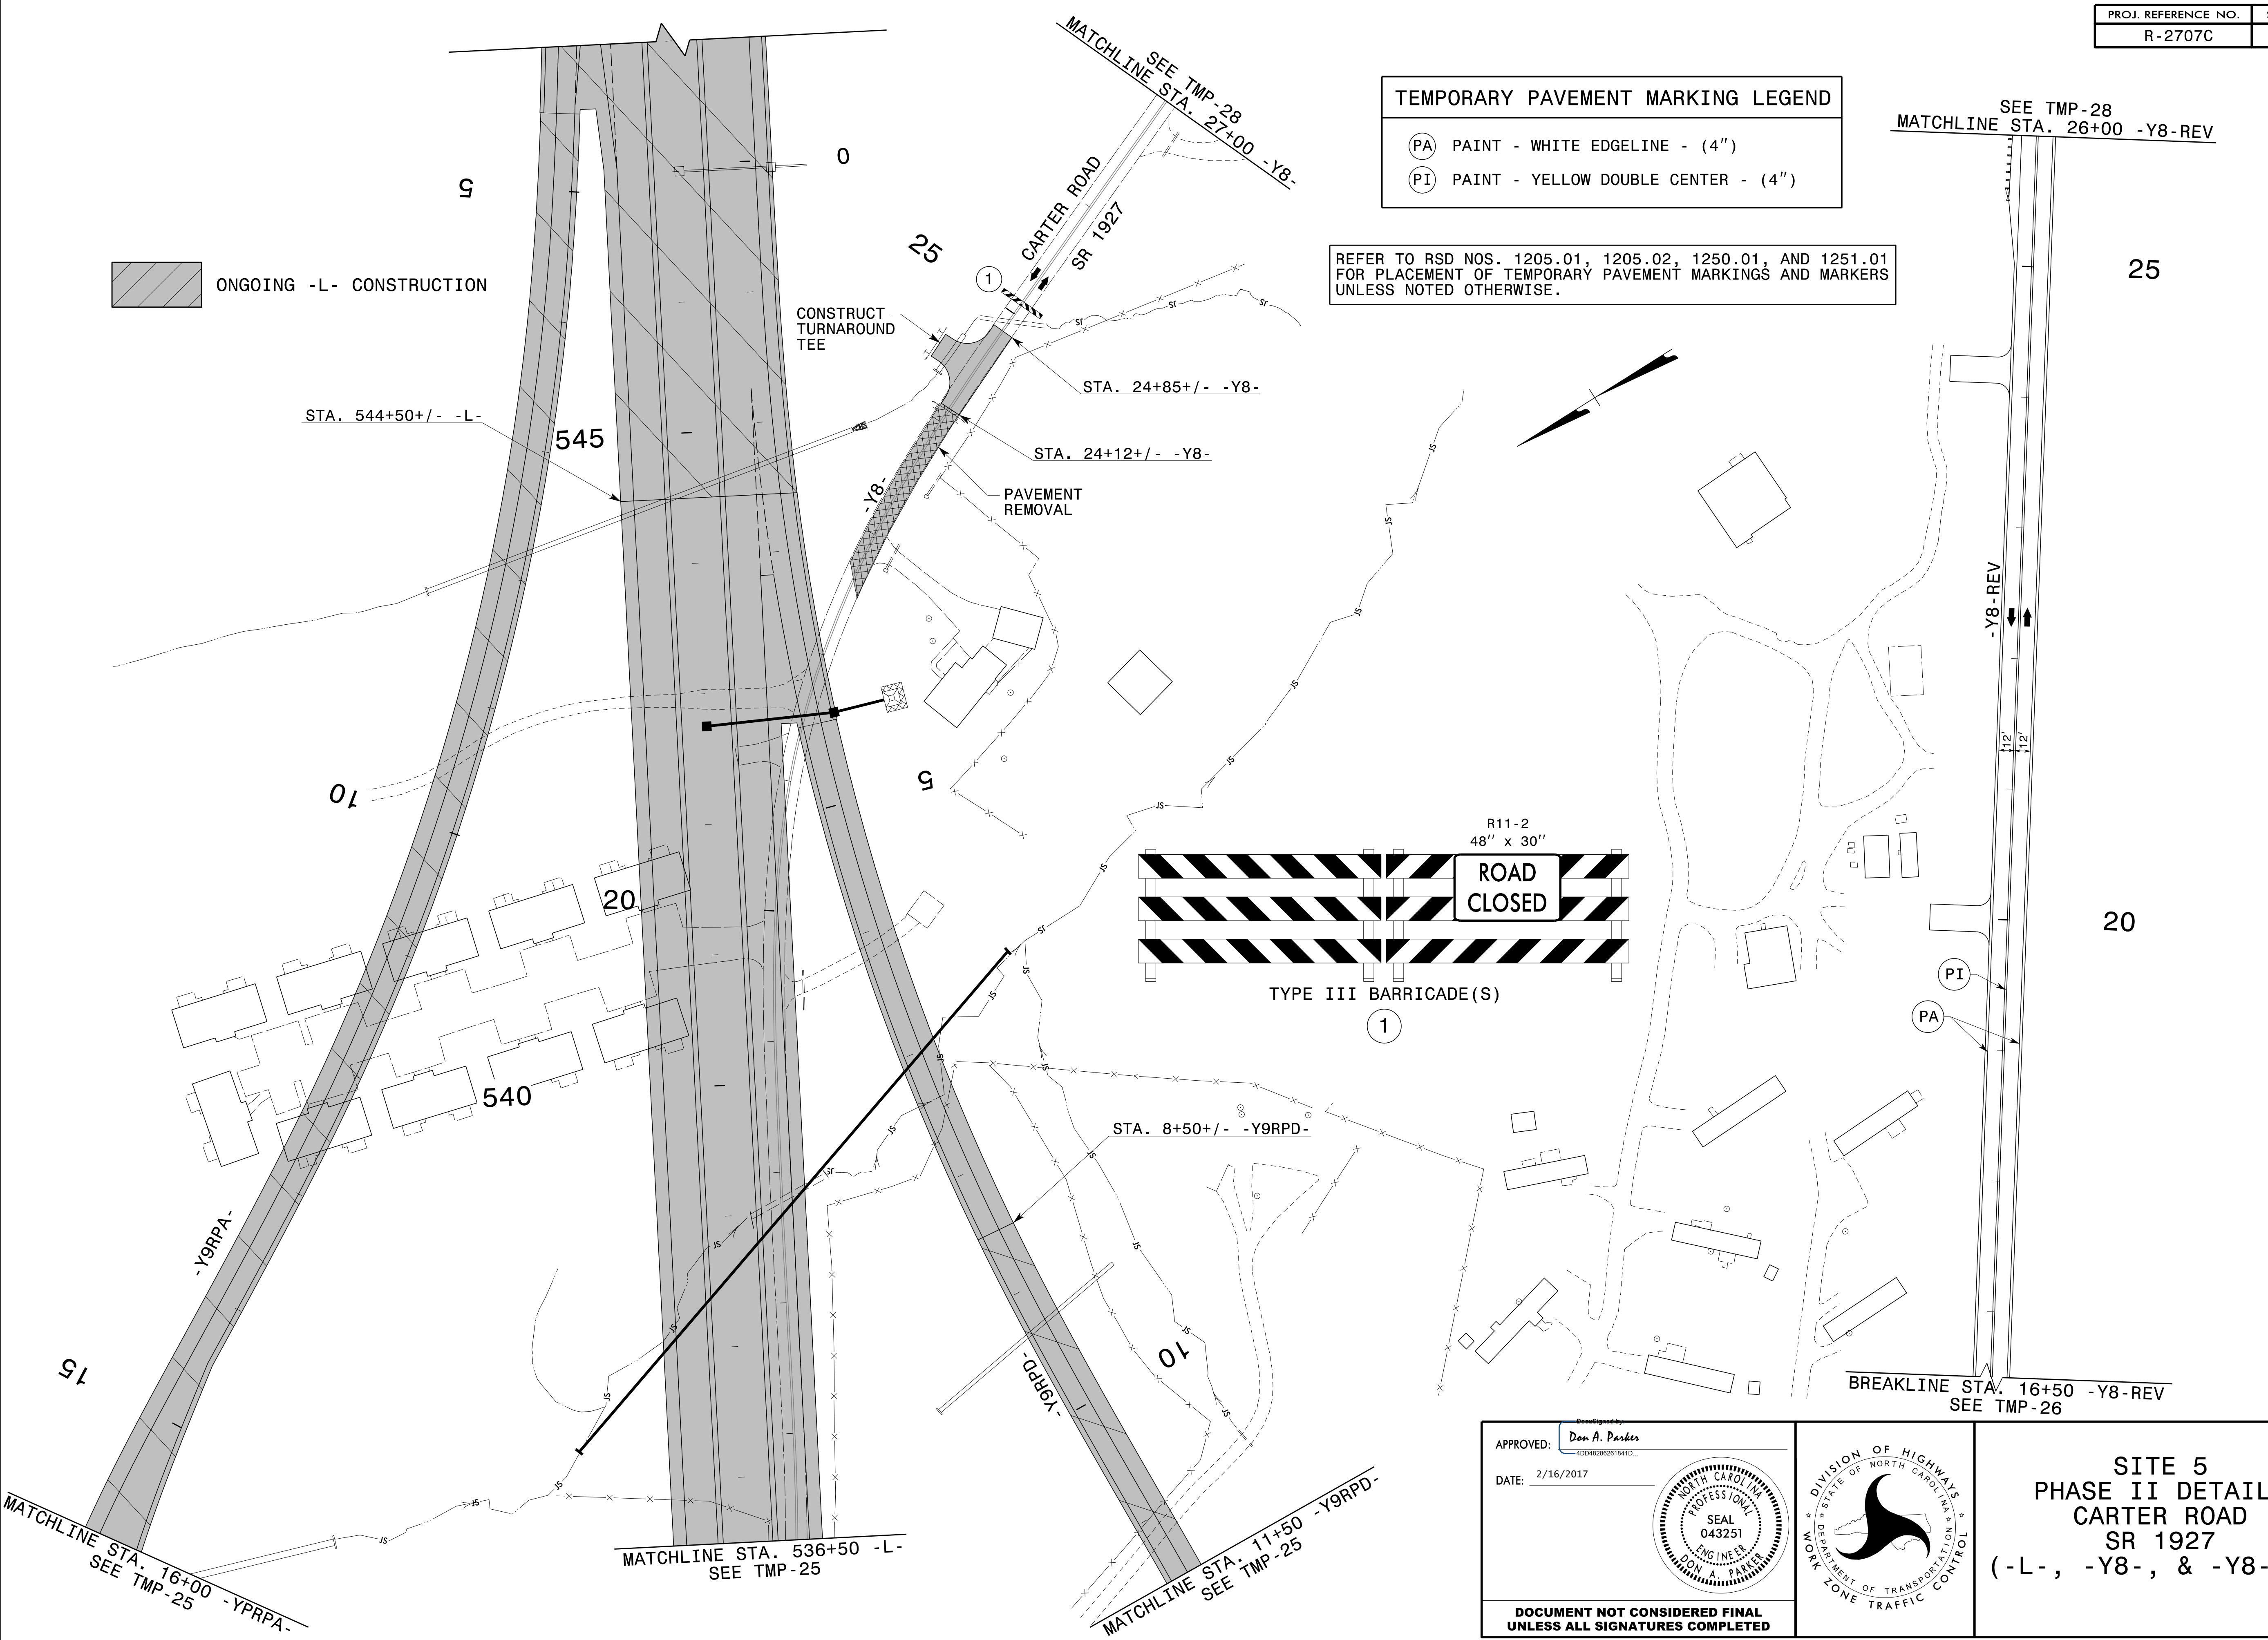

APPROVED: *Don A. Parker*
DATE: 2/16/2017

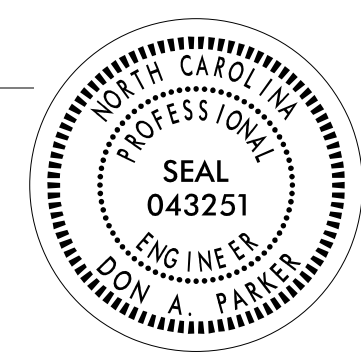

**DOCUMENT NOT CONSIDERED FINAL
UNLESS ALL SIGNATURES COMPLETED**

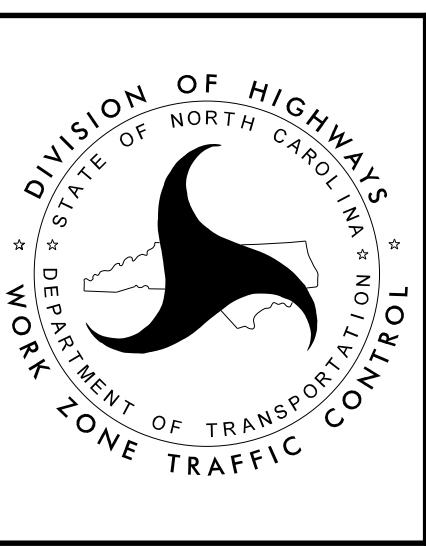

**SITE 5
PHASE II DETAILS
CARTER ROAD
SR 1927
(-L-, -Y8-, & -Y8-REV)**

2/16/2017
 P:\TIP\Projects-R\2707C\TrafficControl\TCP\SITE_5\2707C_TC_SITE5_PH2_TMP27.dgn
 User:scodts