



TEMPORARY PAVEMENT MARKING LEGEND	
(PA)	PAINT - WHITE EDGELINE - (4")
(PD)	PAINT - 3 FT. WHITE MINISKIP - (4")
(PI)	PAINT - YELLOW DOUBLE CENTER - (4")
(P2)	PAINT - WHITE STOP BAR - (24")


REFER TO RSD NOS. 1205.01, 1205.02, 1250.01, AND 1251.01 FOR PLACEMENT OF TEMPORARY PAVEMENT MARKINGS AND MARKERS UNLESS NOTED OTHERWISE.

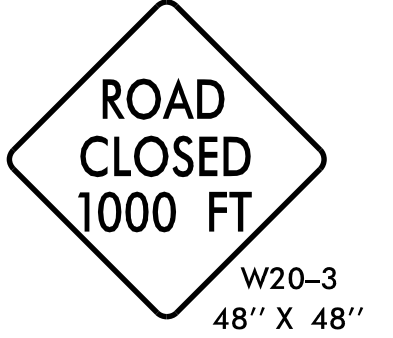


(A)

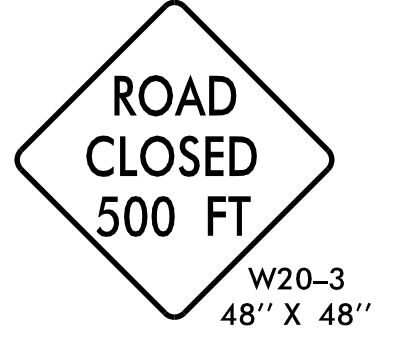

(B)

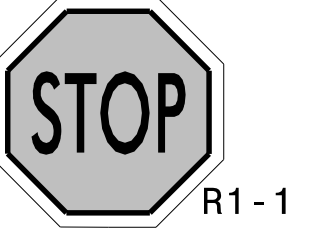


(C)

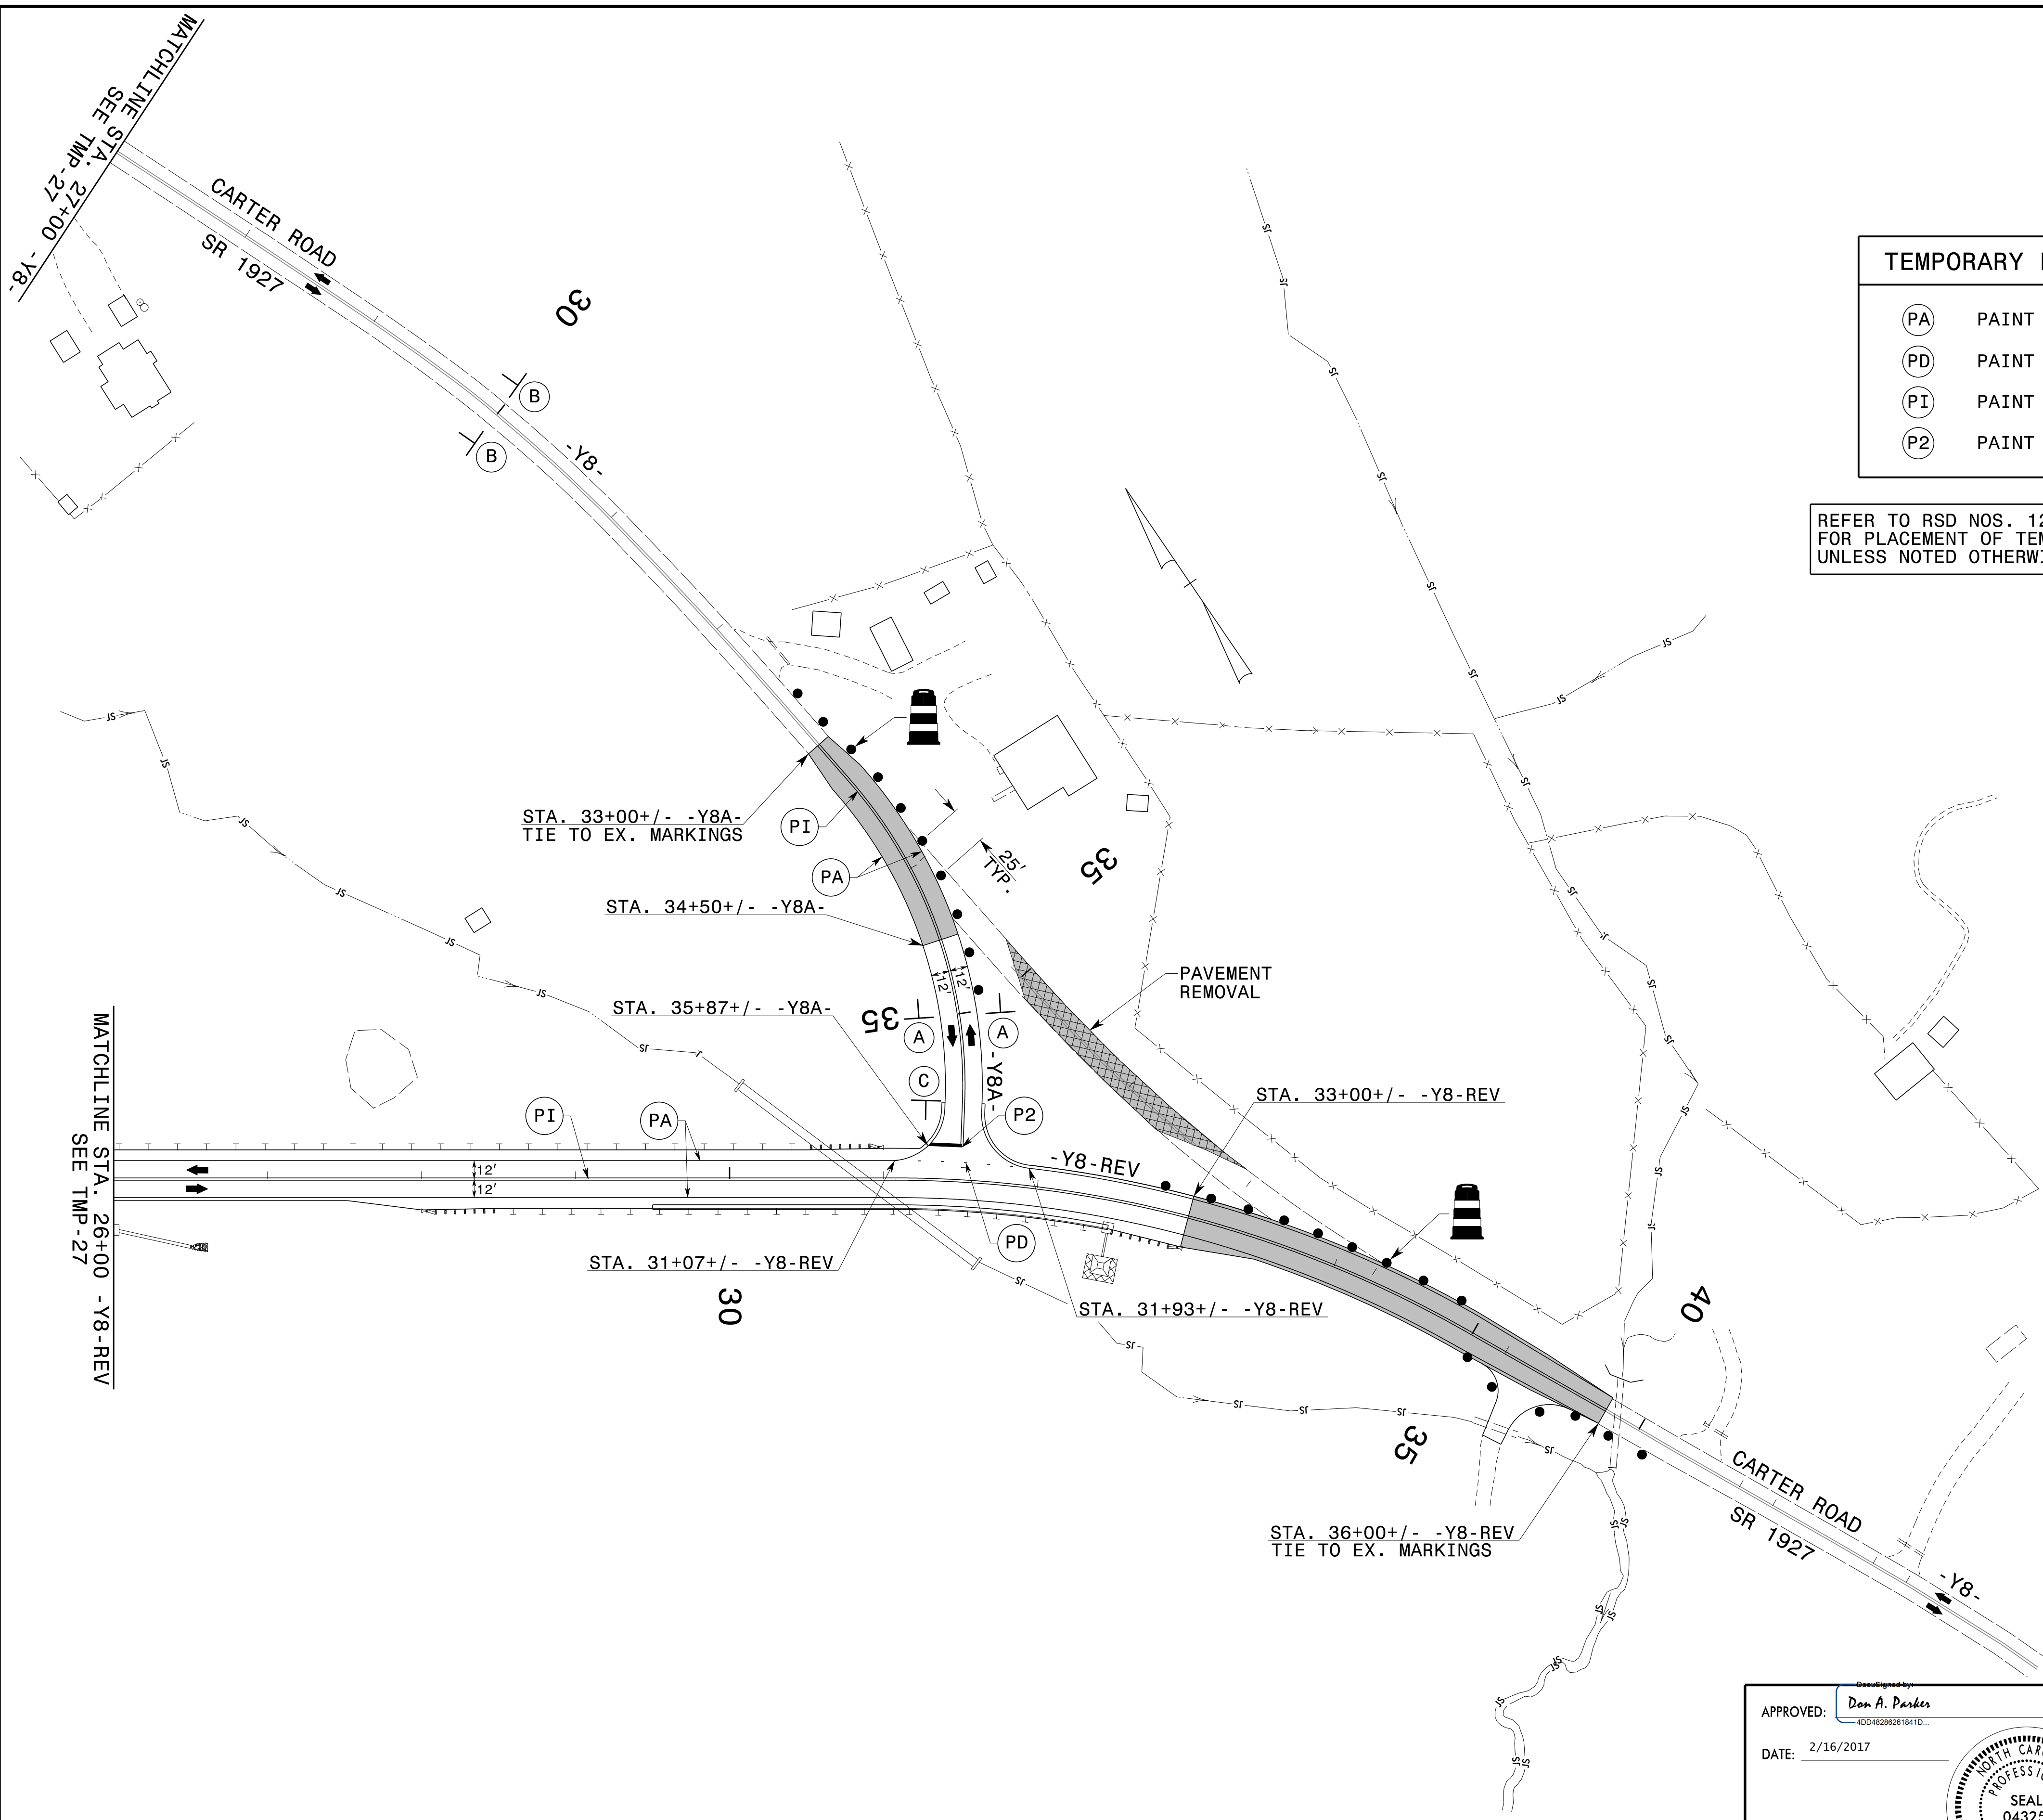

2/16/2017 P:\TIP\Projects-R\2707C\TrafficControl\TCP\SITE_5\SR2707C_TC_SITE5_PH2_TMP28.dgn User:scodts

APPROVED: *Don A. Parker*
DATE: 2/16/2017

DOCUMENT NOT CONSIDERED FINAL UNLESS ALL SIGNATURES COMPLETED

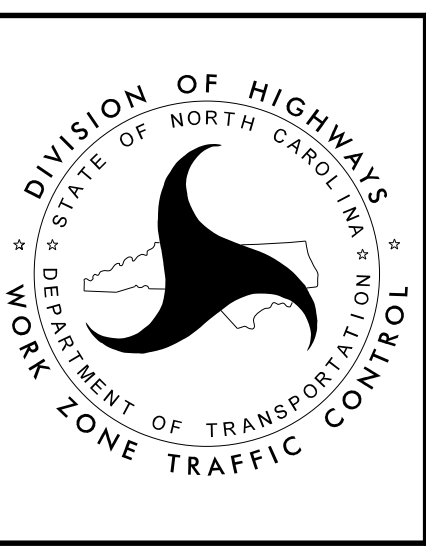

**SITE 5
PHASE II DETAILS
CARTER ROAD
SR 1927
(-Y8-REV & -Y8A-)**