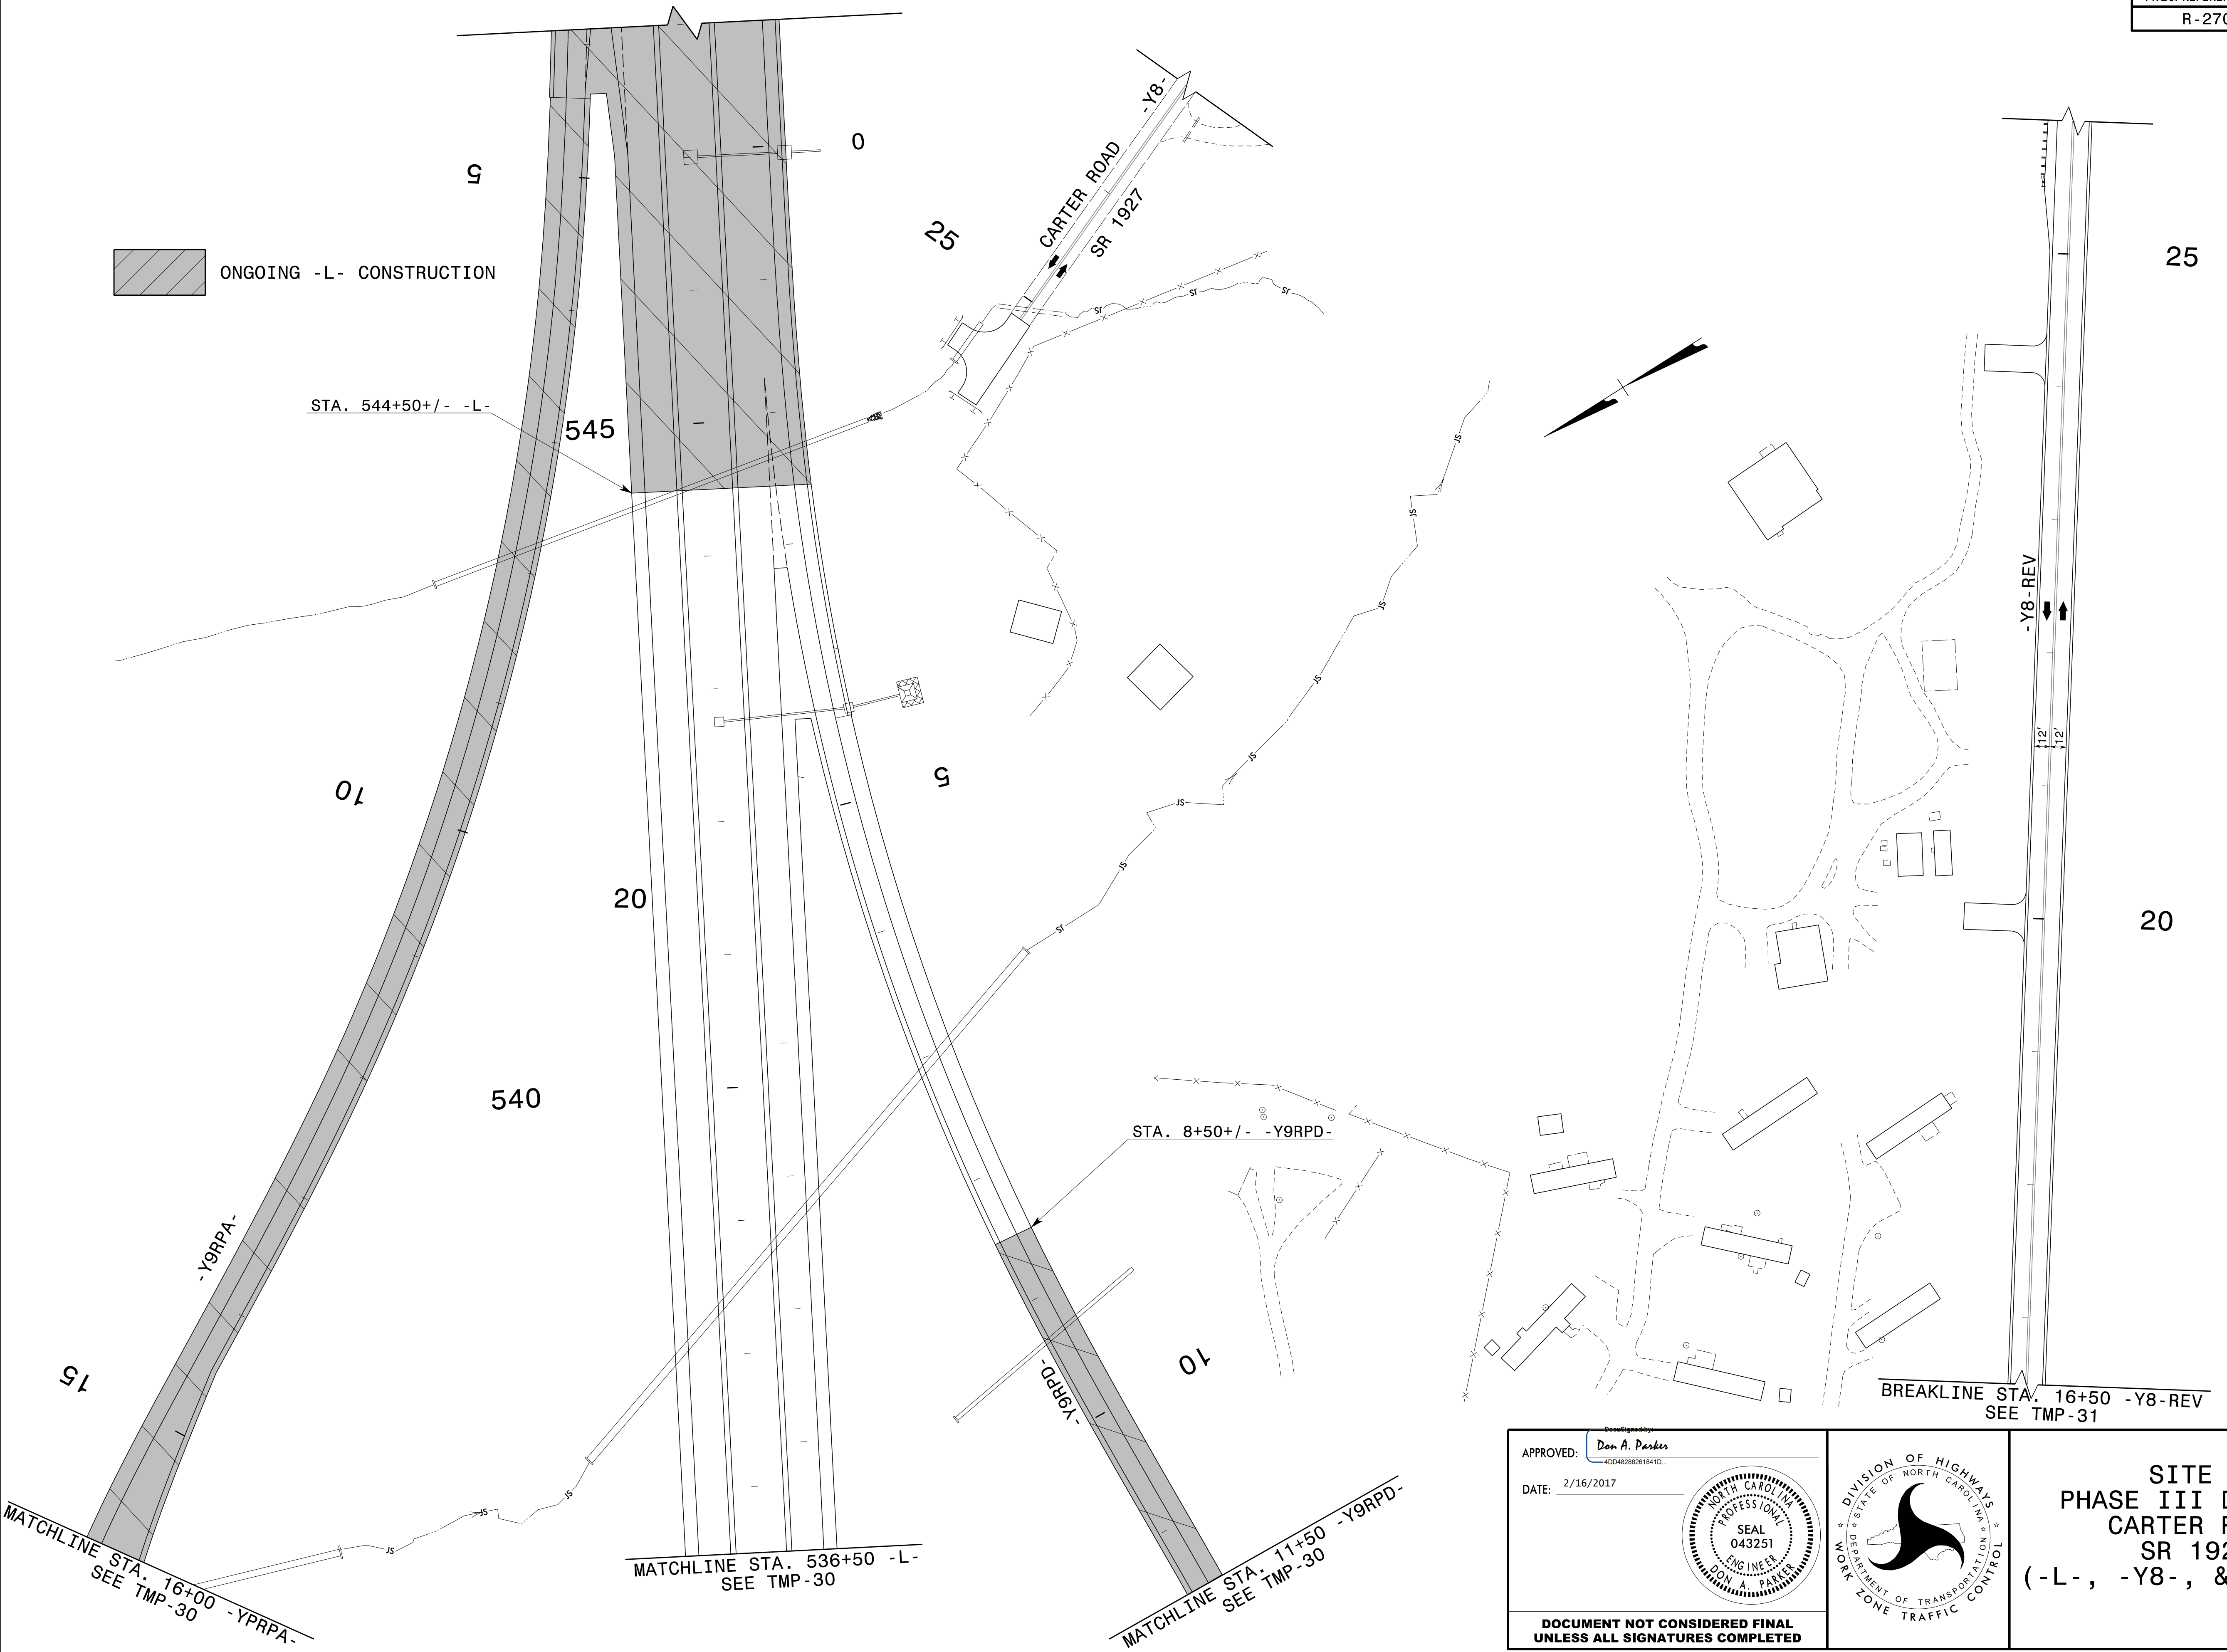

 ONGOING -L- CONSTRUCTION



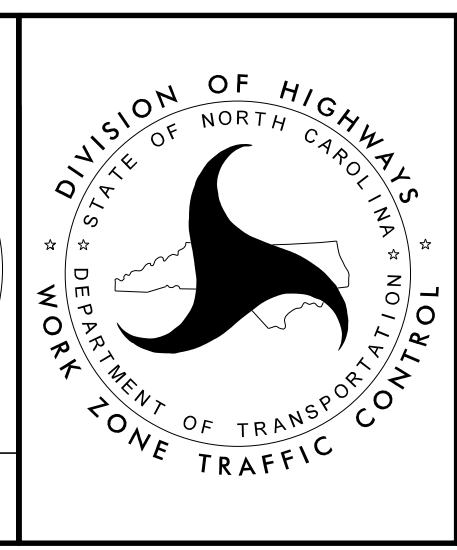
2/16/2017
 P:\TIP\Projects-R\2707C\TrafficControl\TCP\SITE 5\SR2707C_TC_SITE5_PH3_TMP32.dgn
 User:scodts

APPROVED: *Don A. Parker*
40482802619410...

DATE: 2/16/2017



**DOCUMENT NOT CONSIDERED FINAL
UNLESS ALL SIGNATURES COMPLETED**



**SITE 5
PHASE III DETAILS
CARTER ROAD
SR 1927
(-L-, -Y8-, & -Y8-REV)**