


TEMPORARY PAVEMENT MARKING LEGEND	
ⓐ-IV	COLD APPLIED PLASTIC (TYPE 4) - WHITE EDGELINE - (4")
ⓑ-IV	COLD APPLIED PLASTIC (TYPE 4) - YELLOW EDGELINE - (4")
ⓒ-IV	COLD APPLIED PLASTIC (TYPE 4) - 10 FT. WHITE SKIP - (4")
ⓐ	PAINT - WHITE EDGELINE - (4")
ⓑ	PAINT - YELLOW EDGELINE - (4")
ⓒ	PAINT - 10 FT. WHITE SKIP - (4")
ⓓ	PAINT - 3 FT. WHITE MINISKIP - (4")
ⓔ	PAINT - WHITE SOLID LANE LINE - (4")
Ⓚⓐ	PAINT - LEFT TURN ARROW - ↩

ONGOING -L- CONSTRUCTION

REFER TO RSD NOS. 1205.01, 1205.02, 1205.05, 1205.08, 1205.12, 1250.01, AND 1251.01 FOR PLACEMENT OF TEMPORARY PAVEMENT MARKINGS AND MARKERS UNLESS NOTED OTHERWISE.

APPROVED: *Don A. Parker*
DATE: 2/16/2017

DOCUMENT NOT CONSIDERED FINAL
UNLESS ALL SIGNATURES COMPLETED

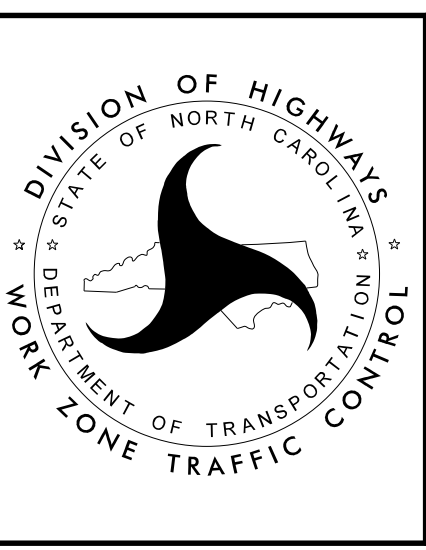

**SITE 5
PHASE IV DETAILS
FALLSTON ROAD
NC 18
(-Y9-)**

2/16/2017
P:\TIP\Projects-R\2707C\TrafficControl\TCP\SITE_5\2707C_TC_SITE5_PH4_TMP33.dgn
User:scodts