

SEE TMP-36A FOR -Y11-REV2 CROSS-SECTIONS


NOTE: CONTRACTOR SHALL MAINTAIN ACCESS TO DRIVEWAYS AT ALL TIMES.

2/16/2017
 P:\TIP\Projects-R\2707C\TrafficControl\TCP\SITE_6\2707C_TC_SITE6_PHL_TMP36.dgn
 User:scodts

APPROVED: *Don A. Parker*
400482802618410...

DATE: 2/16/2017

**DOCUMENT NOT CONSIDERED FINAL
UNLESS ALL SIGNATURES COMPLETED**

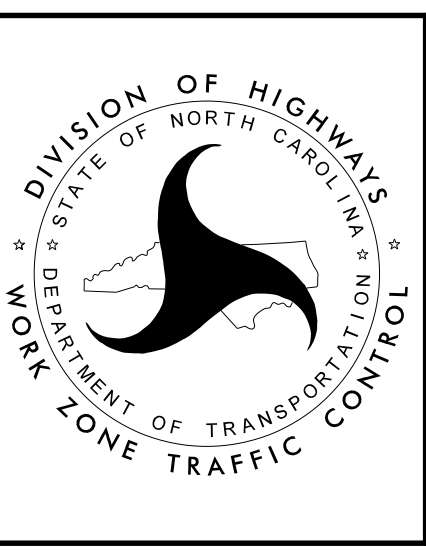

**SITE 6
 PHASE I DETAILS
 NORTH POST ROAD
 NC 180
 (-Y11-REV2 AND
 -Y11A-)**