




 ONGOING -L- CONSTRUCTION

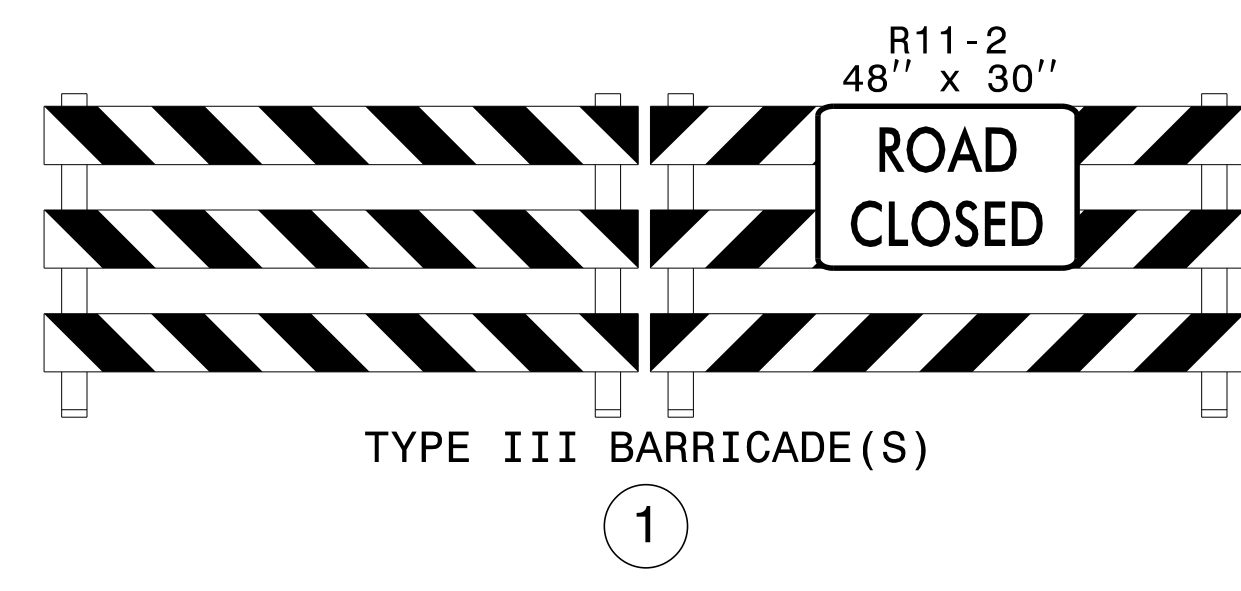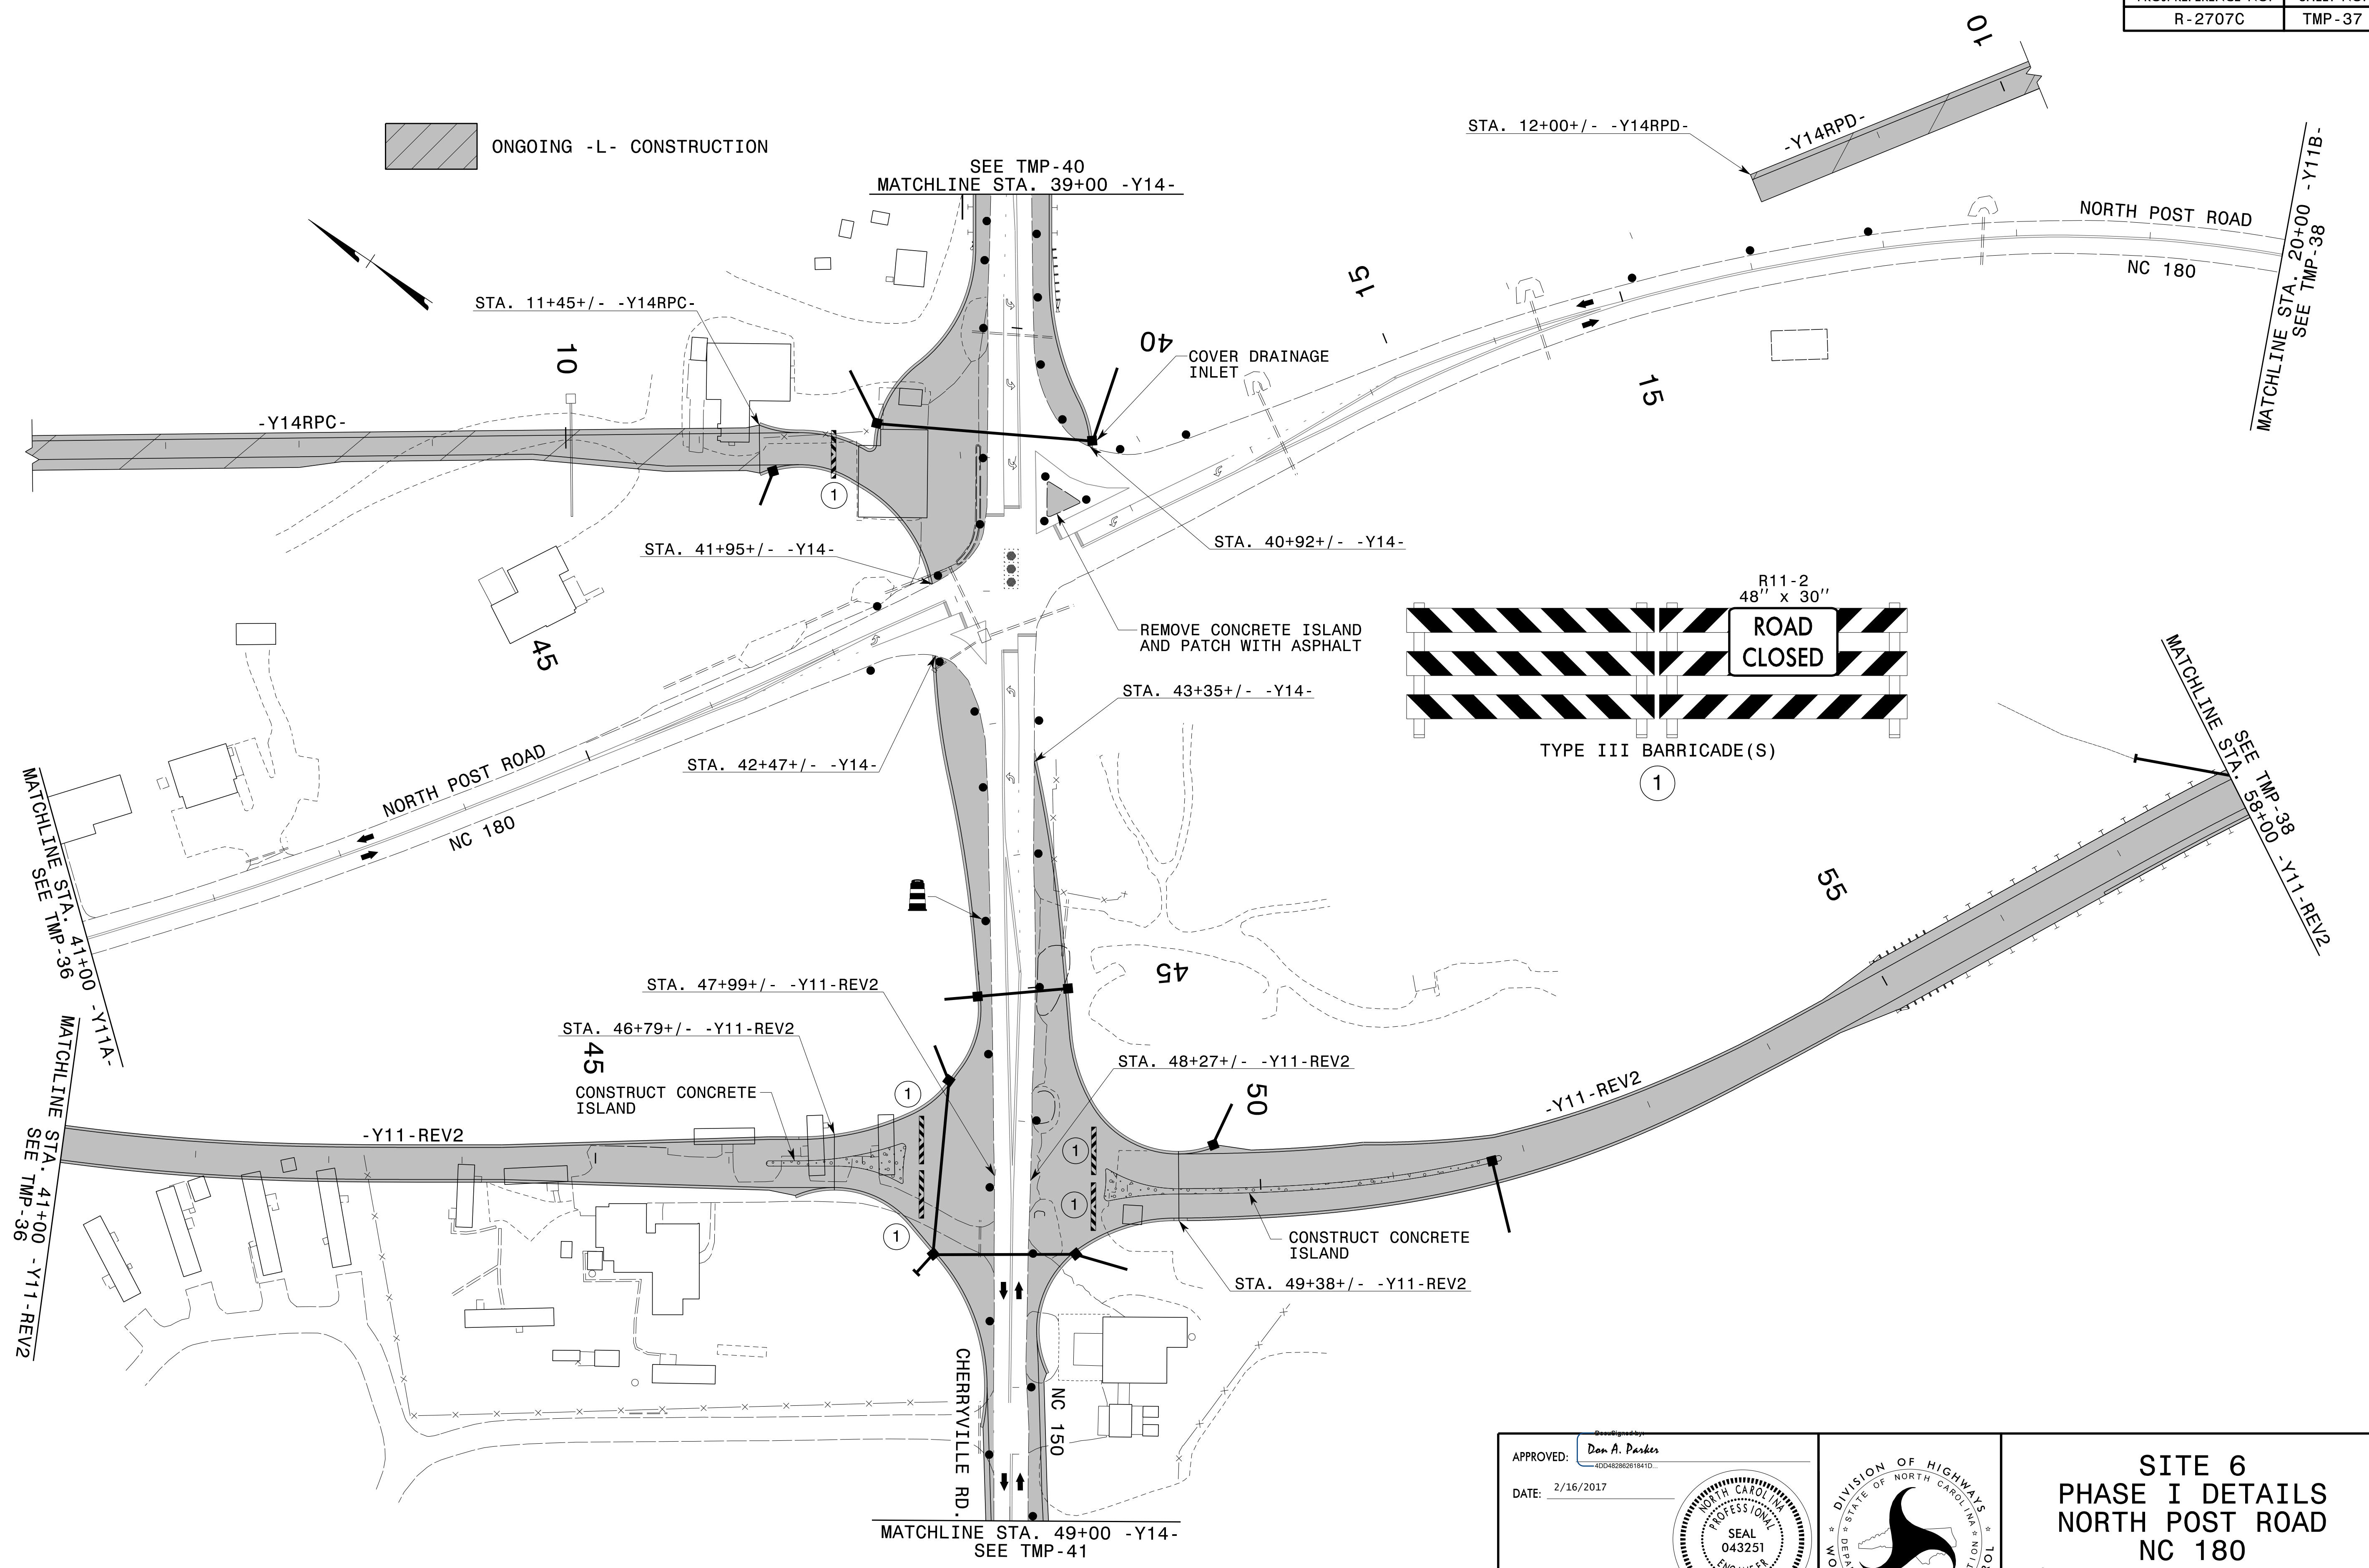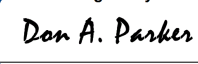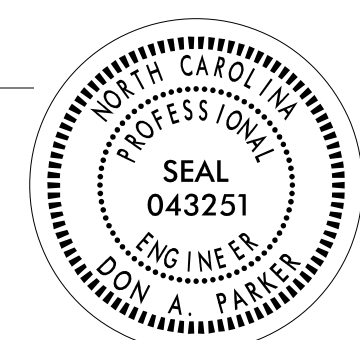

2/16/2017
 P:\TIP\Projects-R\2707C\TrafficControl\TCP\SITE_6\2707C_TC_SITE6_PHL_TMP37.dgn
 User:scodts

APPROVED: 
 DATE: 2/16/2017

**DOCUMENT NOT CONSIDERED FINAL
 UNLESS ALL SIGNATURES COMPLETED**

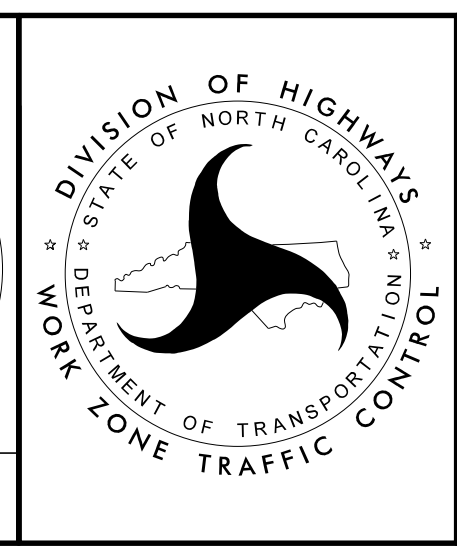

**SITE 6
 PHASE I DETAILS
 NORTH POST ROAD
 NC 180
 (-Y11-REV2, -Y11A,
 -Y11B-, AND -Y14-)**