
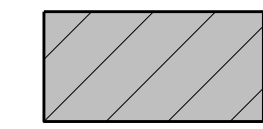
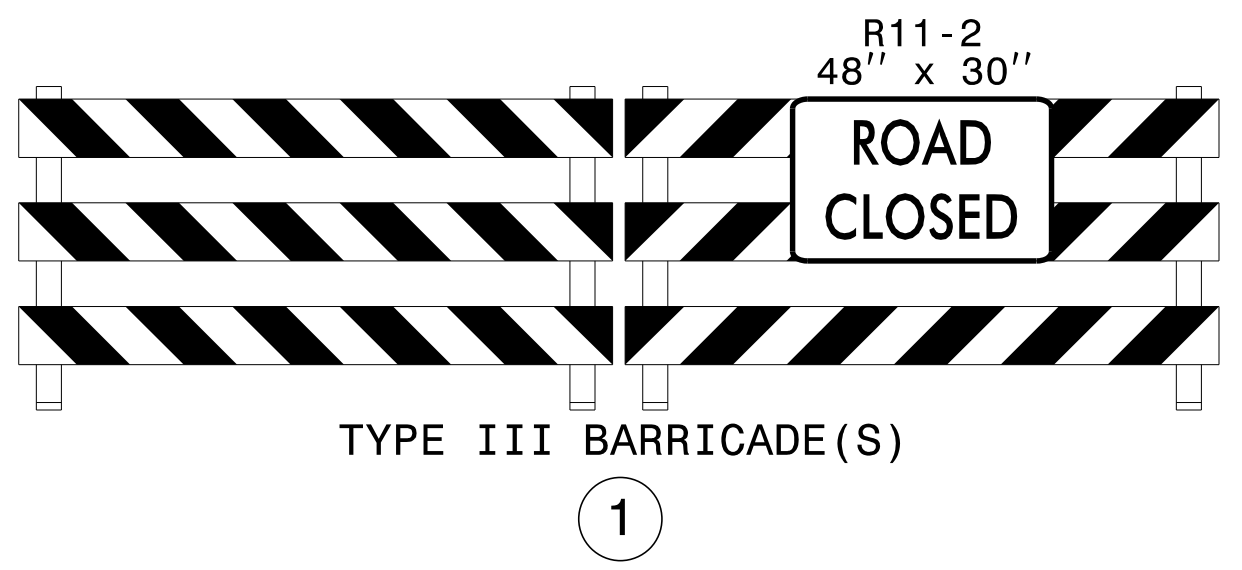



TEMPORARY PAVEMENT MARKING LEGEND	
(PA)	PAINT - WHITE EDGELINE - (4")
(PI)	PAINT - YELLOW DOUBLE CENTER - (4")


REFER TO RSD NOS. 1205.01, 1205.02, 1250.01, AND 1251.01 FOR PLACEMENT OF TEMPORARY PAVEMENT MARKINGS AND MARKERS UNLESS NOTED OTHERWISE.

 ONGOING -L- CONSTRUCTION

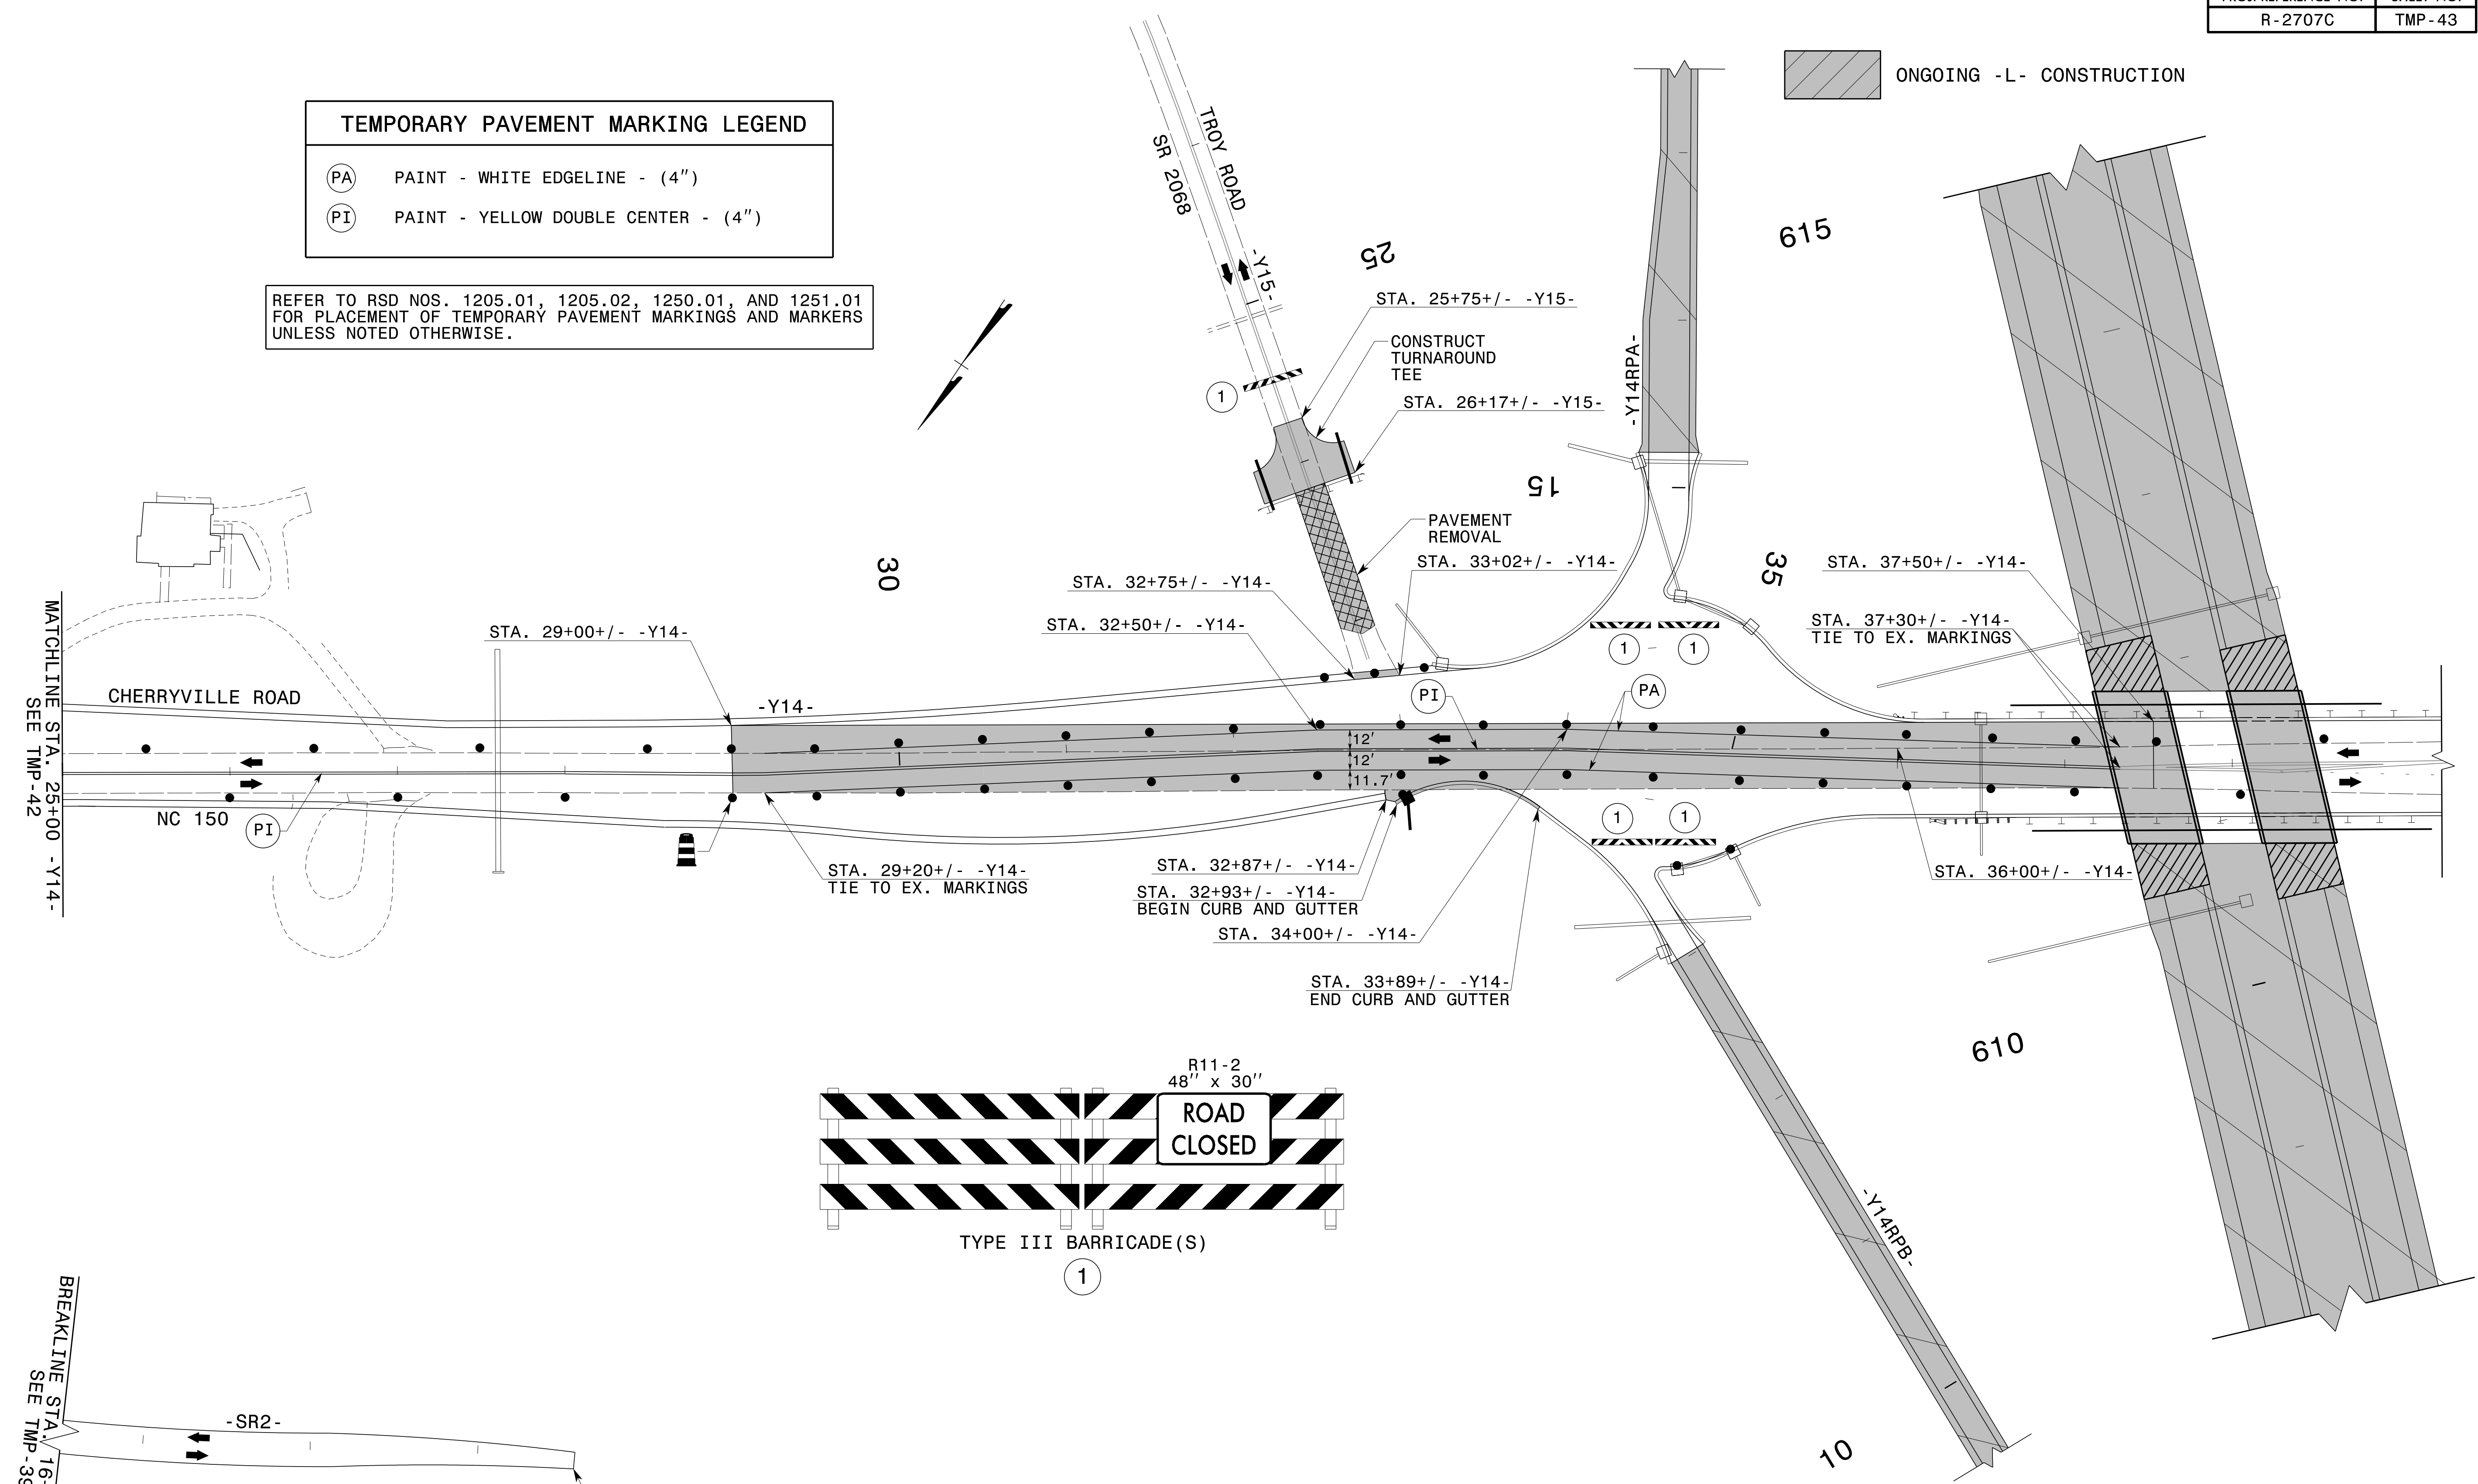


2/16/2017 P:\TIP\Projects-R\R2707C\TrafficControl\TCP\SITE_6\R2707C_TC_SITE6_PHL_TMP43.dgn User:scodts

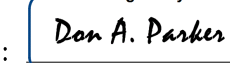APPROVED: 
 DATE: 2/16/2017

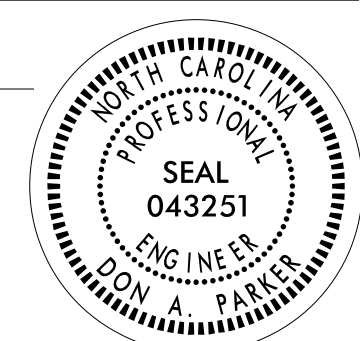

**DOCUMENT NOT CONSIDERED FINAL
UNLESS ALL SIGNATURES COMPLETED**

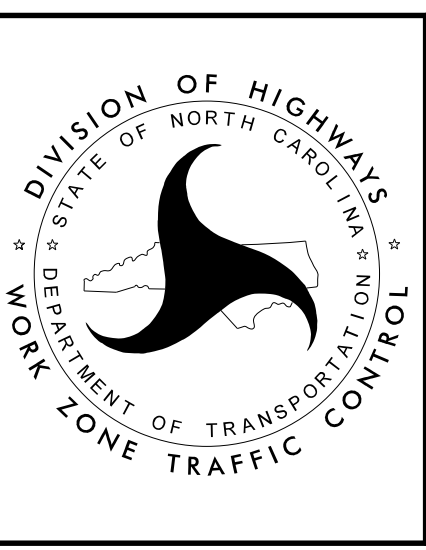

**SITE 6
PHASE I DETAILS
CHERRYVILLE ROAD
NC 150
(-Y14- AND -Y15-)**