

TEMPORARY PAVEMENT MARKING LEGEND	
(PA)	PAINT - WHITE EDGELINE - (4")
(PB)	PAINT - YELLOW EDGELINE - (4")
(PE)	PAINT - WHITE SOLID LANE LINE - (4")
(PN)	PAINT - WHITE GORELINE - (8")
(P13)	PAINT - WHITE MINISKIP - (8")
(QB)	PAINT - RIGHT TURN ARROW - ↗
(QD)	PAINT - COMBO. LEFT/STRAIGHT ARROW - ↙
(QN)	PAINT - 24" YIELD LINE TRIANGLE - ▼


REFER TO RSD NOS. 1205.01, 1205.02, 1205.05, 1205.08, 1205.09, 1250.01, AND 1251.01 FOR PLACEMENT OF TEMPORARY PAVEMENT MARKINGS AND MARKERS UNLESS NOTED OTHERWISE.

2/16/2017 P:\IT\Projects-R\2707C\TrafficControl\TCP\SITE_6\2707C_TC_SITE6_PH2_TMP44A.dgn User:scodts

APPROVED: *Don A. Parker*
40482802618410

DATE: 2/16/2017

**DOCUMENT NOT CONSIDERED FINAL
UNLESS ALL SIGNATURES COMPLETED**

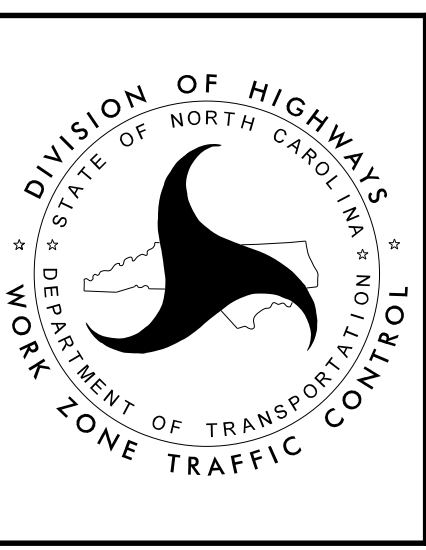

**SITE 6
PHASE II DETAILS
NC 180/NC 150
ROUNDBOUT
TEMPORARY PAVEMENT
MARKINGS**