
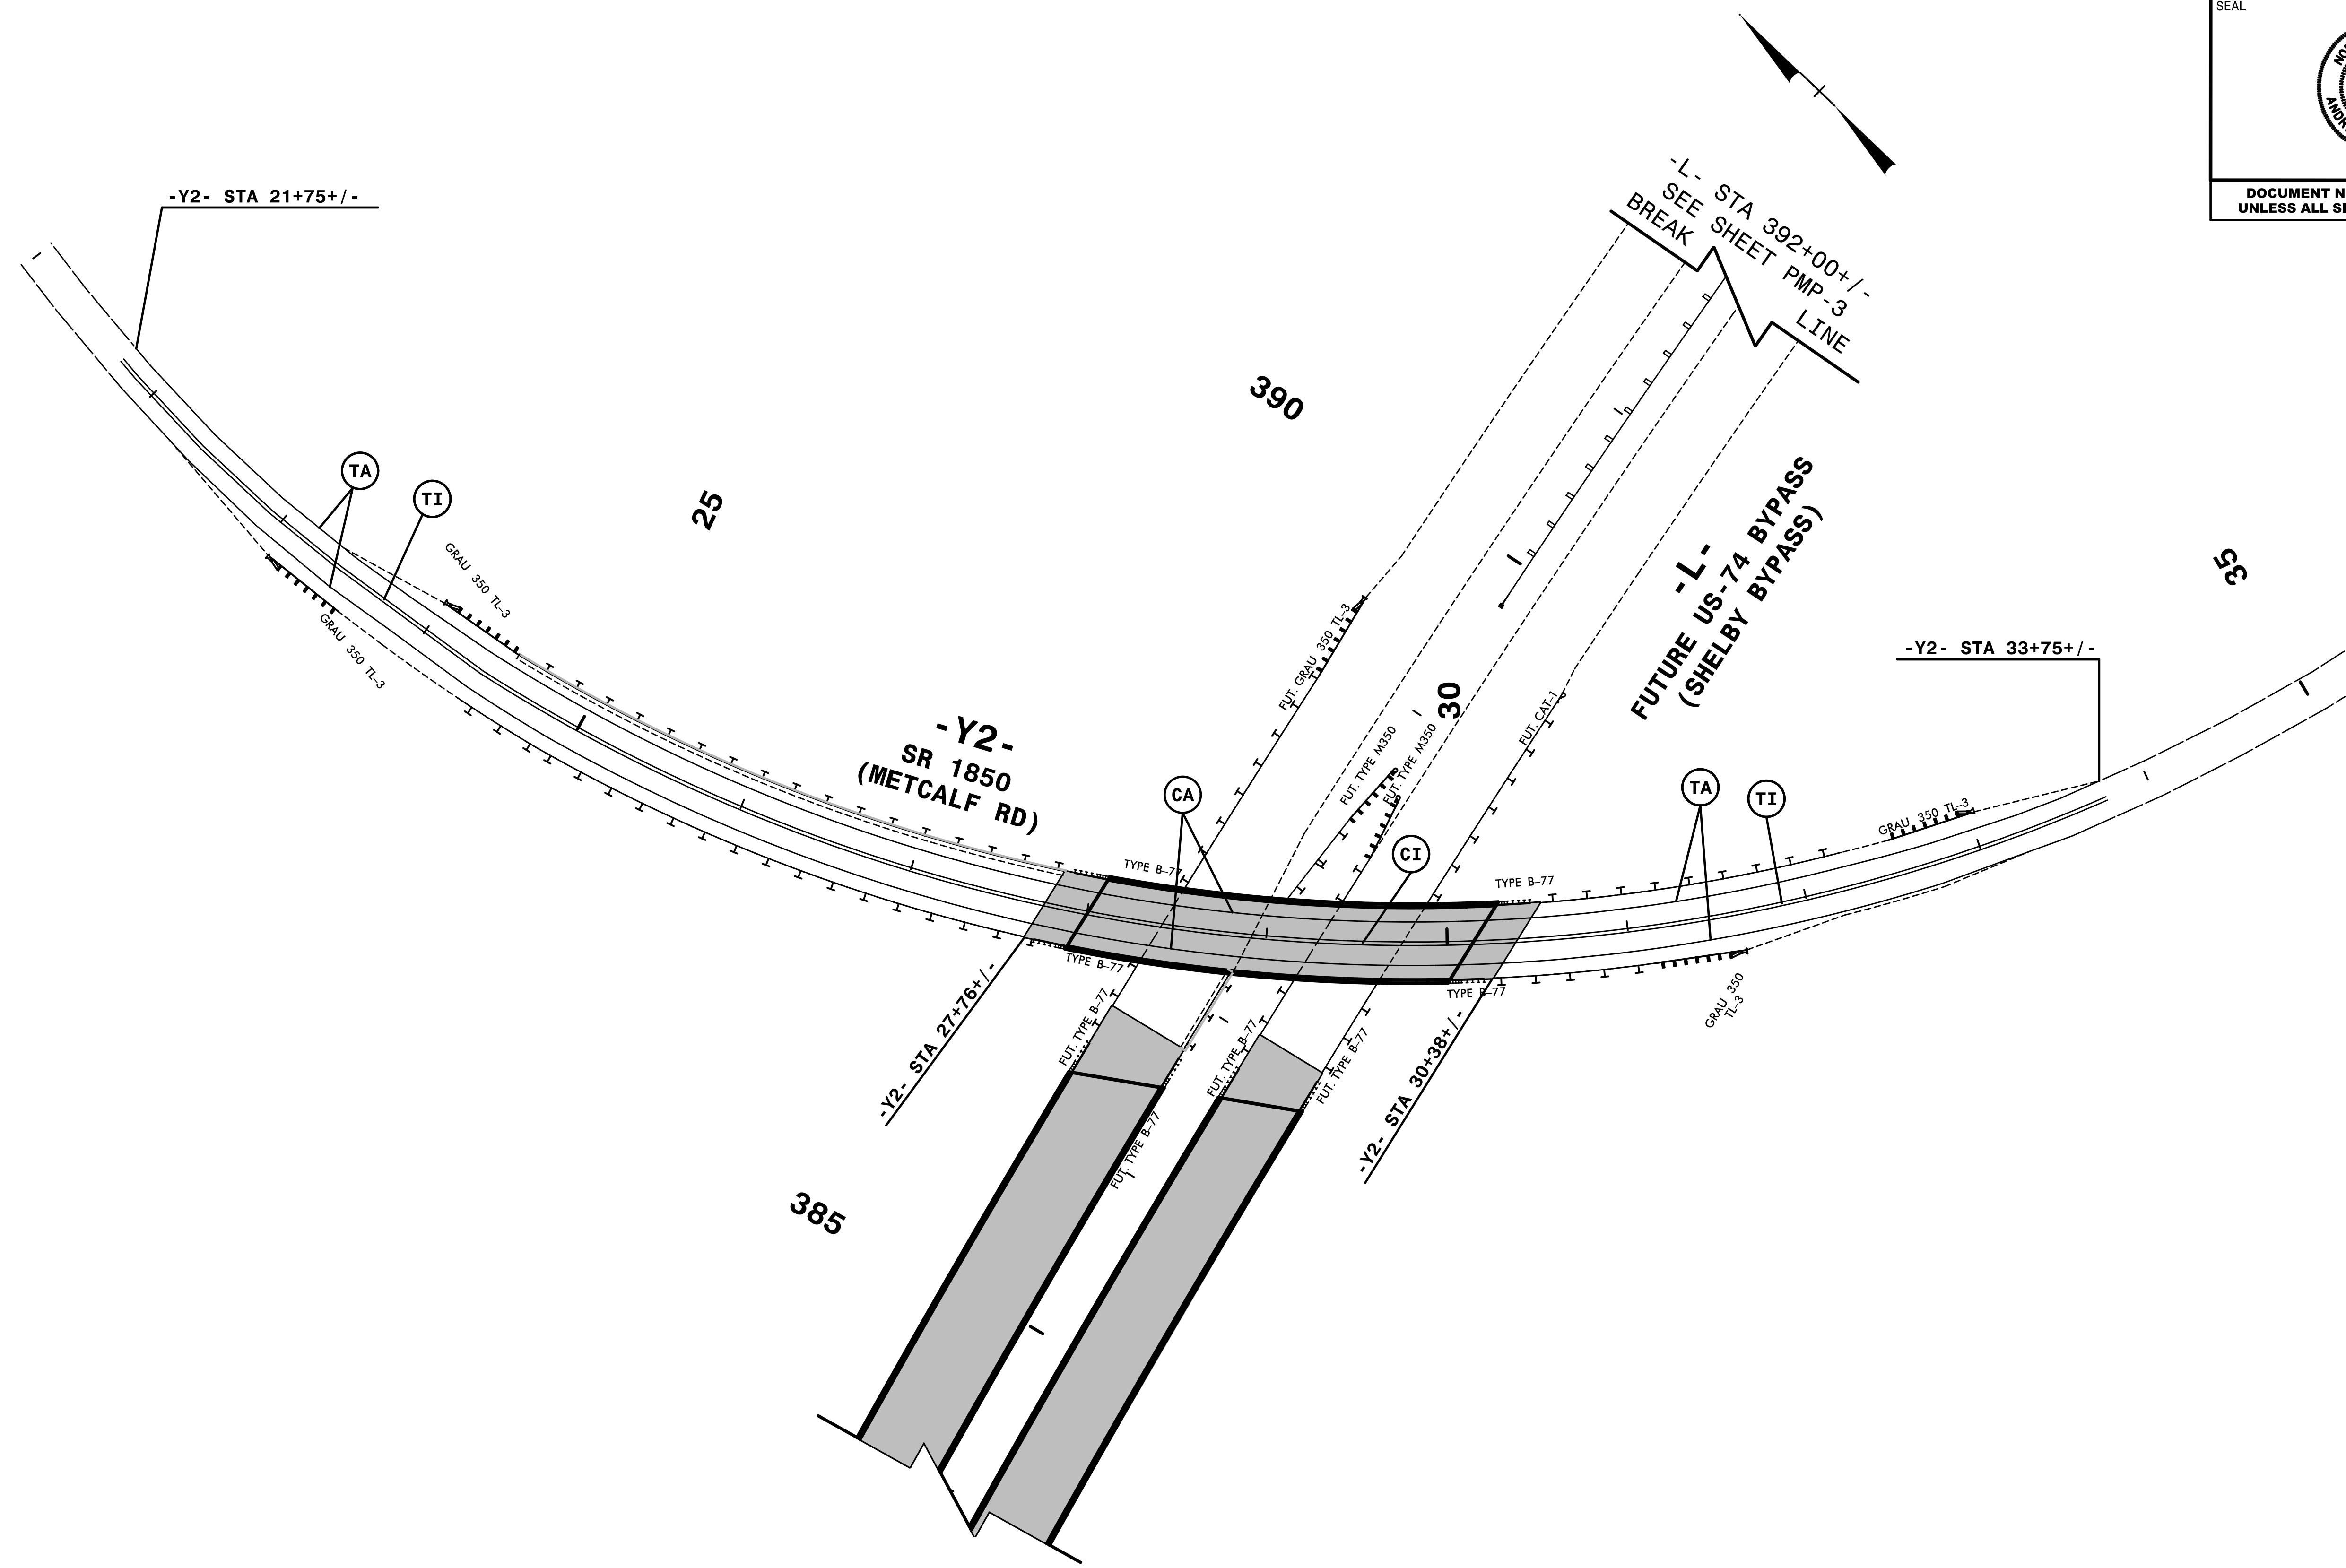


TIP NO. R - 2707C	SHEET NO. PMP - 2
APPROVED: <u>Andrew D. Klinck</u> E3078F8459E448	
DATE: 2/17/2017	
SEAL	
	
DOCUMENT NOT CONSIDERED FINAL UNLESS ALL SIGNATURES COMPLETED	



NOTE: ALL LANE WIDTHS ARE 12' UNLESS OTHERWISE SHOWN.

\$\$\$\$\$SYTIME\$\$\$\$\$  
\$\$\$\$\$DUN\$\$\$\$\$  
\$\$\$\$\$USERNAME\$\$\$\$\$

**HNTB** HNTB NORTH CAROLINA, P.C.  
343 E. SLX FORKS ROAD, SUITE 200  
RALEIGH, NORTH CAROLINA 27609  
NC LICENSE NO: C-1554

**PAVEMENT MARKING DETAIL**